


FRONT ELEVATION - SE 3.2-2 Intersecting Flat, Interface with Corridor Structure Scale 1:50 @ A3

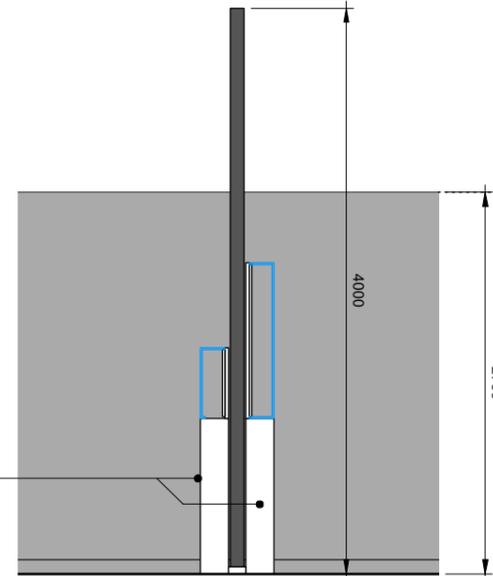

SIDE ELEVATION - SE 3.2-2 Intersecting Flat

Set Element 3.2-2

Please refer to Set Element drawing 2502

All finishes that have contact with objects must be approved with Display and Conservation Management.

Kicker detail to be confirmed with contractor as part of scheme design stage. Variation in floor levels to be accommodated. Interface with Corridor to be co-ordinated.

Refer to Document:
IWM Conservation and Build Specification

General Notes:

1. This drawing is not to be used for construction.
2. Drawings not to be scaled.
3. All dimensions to be checked on site.
4. All construction and shop drawings must be submitted for comment and agreement prior to fabrication.
5. Building Regulations to be checked at the time of design and the appropriate internal and external specialists consulted.
6. Contractor must carry out site survey.


Please read in conjunction with Drawings: 2502, 3515.

Stretched translucent fabric mesh over timber studwork frame.
Finishes will be dark, including mesh and painted timber frame.
Option to receive digital print.
SE 1.0 version to be suitable to receive projection.

Infill panel painted to match timber frame, to contain services.

Note areas of the ceiling structure may require reinforcement to take weight of Hardware/ services.
Access to be confirmed.

Fixing for stability will be focused to corridor structure, additional opportunity to fixing to adjacent set elements SE 3.2-1, SE 4.2-1.
No fixing to floor

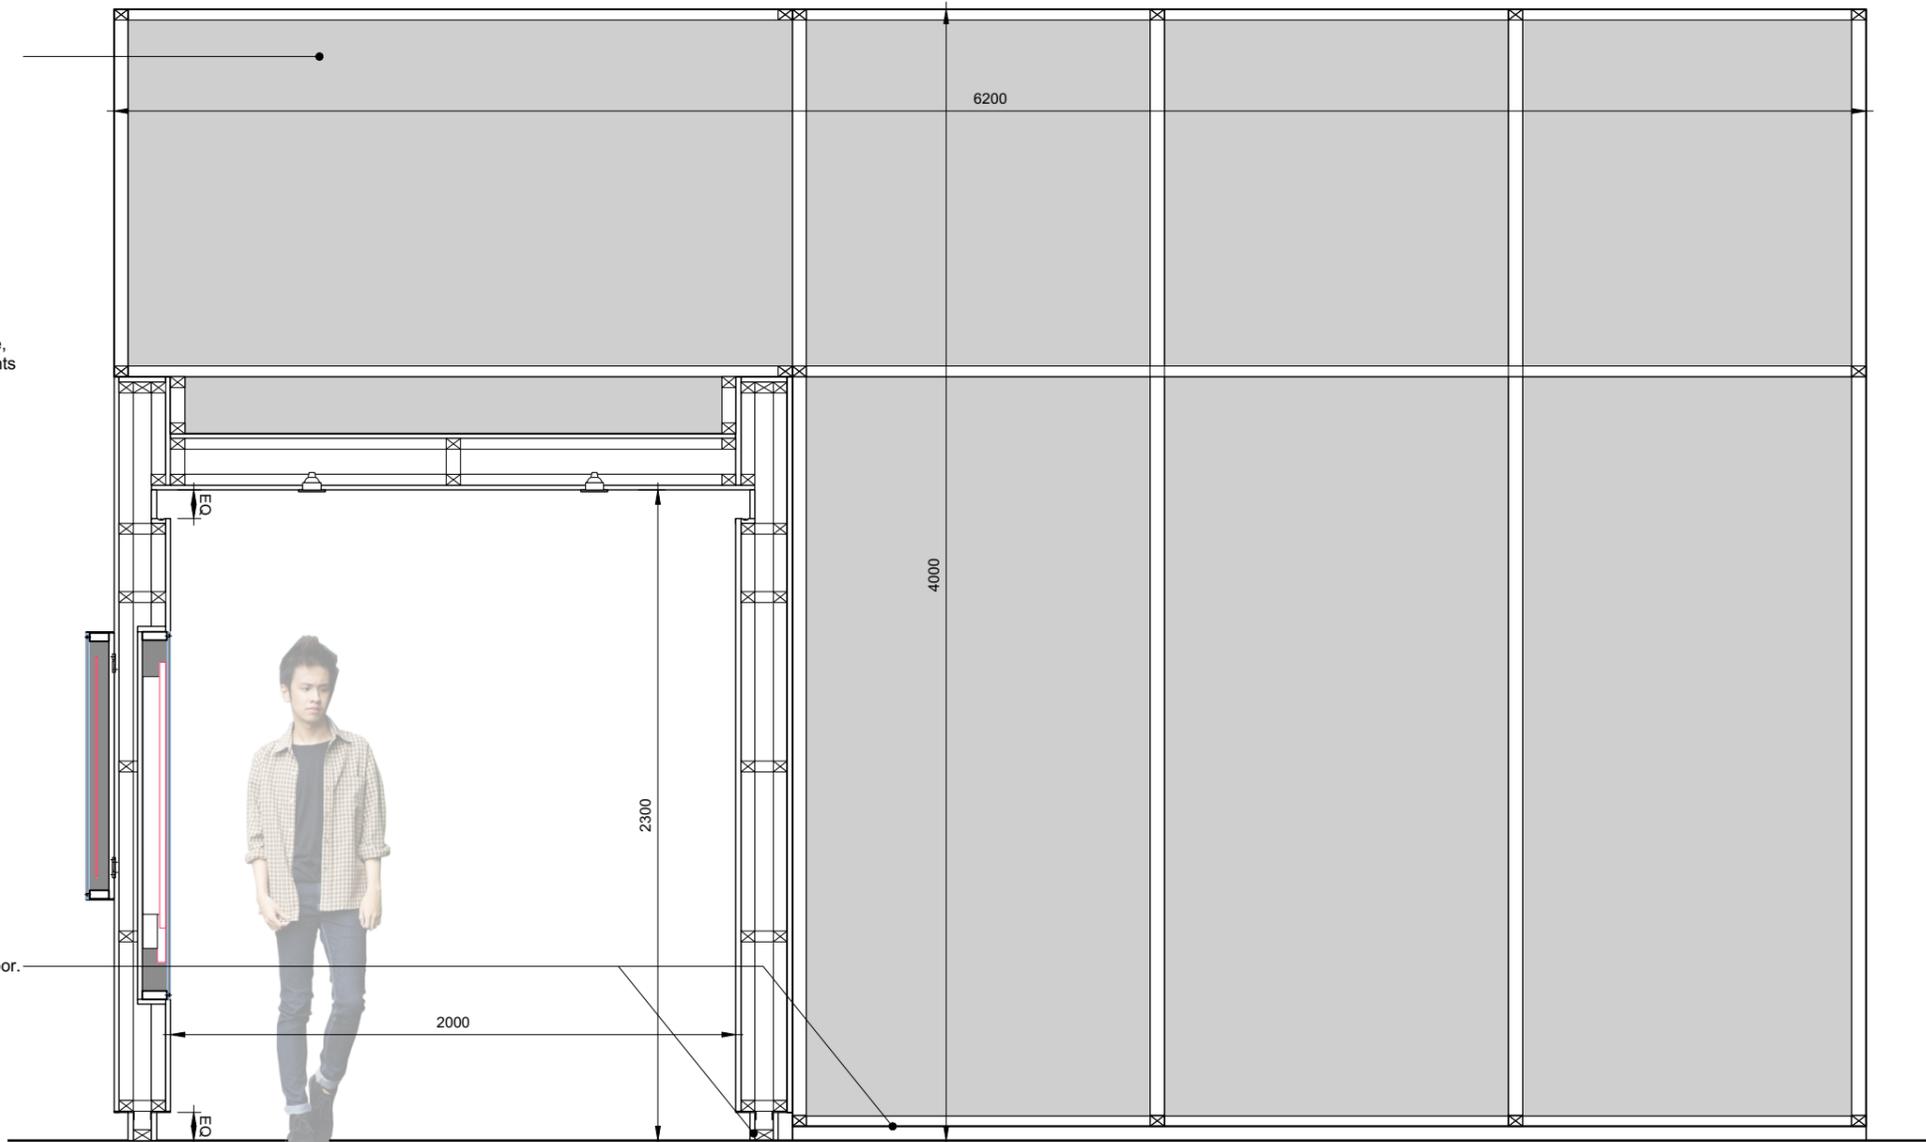

FRONT SECTION - SE 3.2-2 Intersecting Flat, Interface with Corridor Structure Scale 1:25 @ A3

T1 = Interim Scheme Stage

T1 15-02-18 Tender Issue

Rev: Date: Issue Notes:

IWM LONDON
IWM Design
Lambeth Road
London SE1 6HZ
T: 020 7091 3149

Project Name:
IWMN Lest We Forget? Exhibition

Sheet Title:
Intersecting Flat SE 3.2-2

Scale:	Drawn:	Checked:	Approved:
Various @ A3	AM	MH	--

Drawing No:
17-0102_IWMN_DR_ED_4030

Status Code:	Date of Origin:	Revision:
D2	30-10-17	T1