


Ground Floor Plan  
Scale 1:50

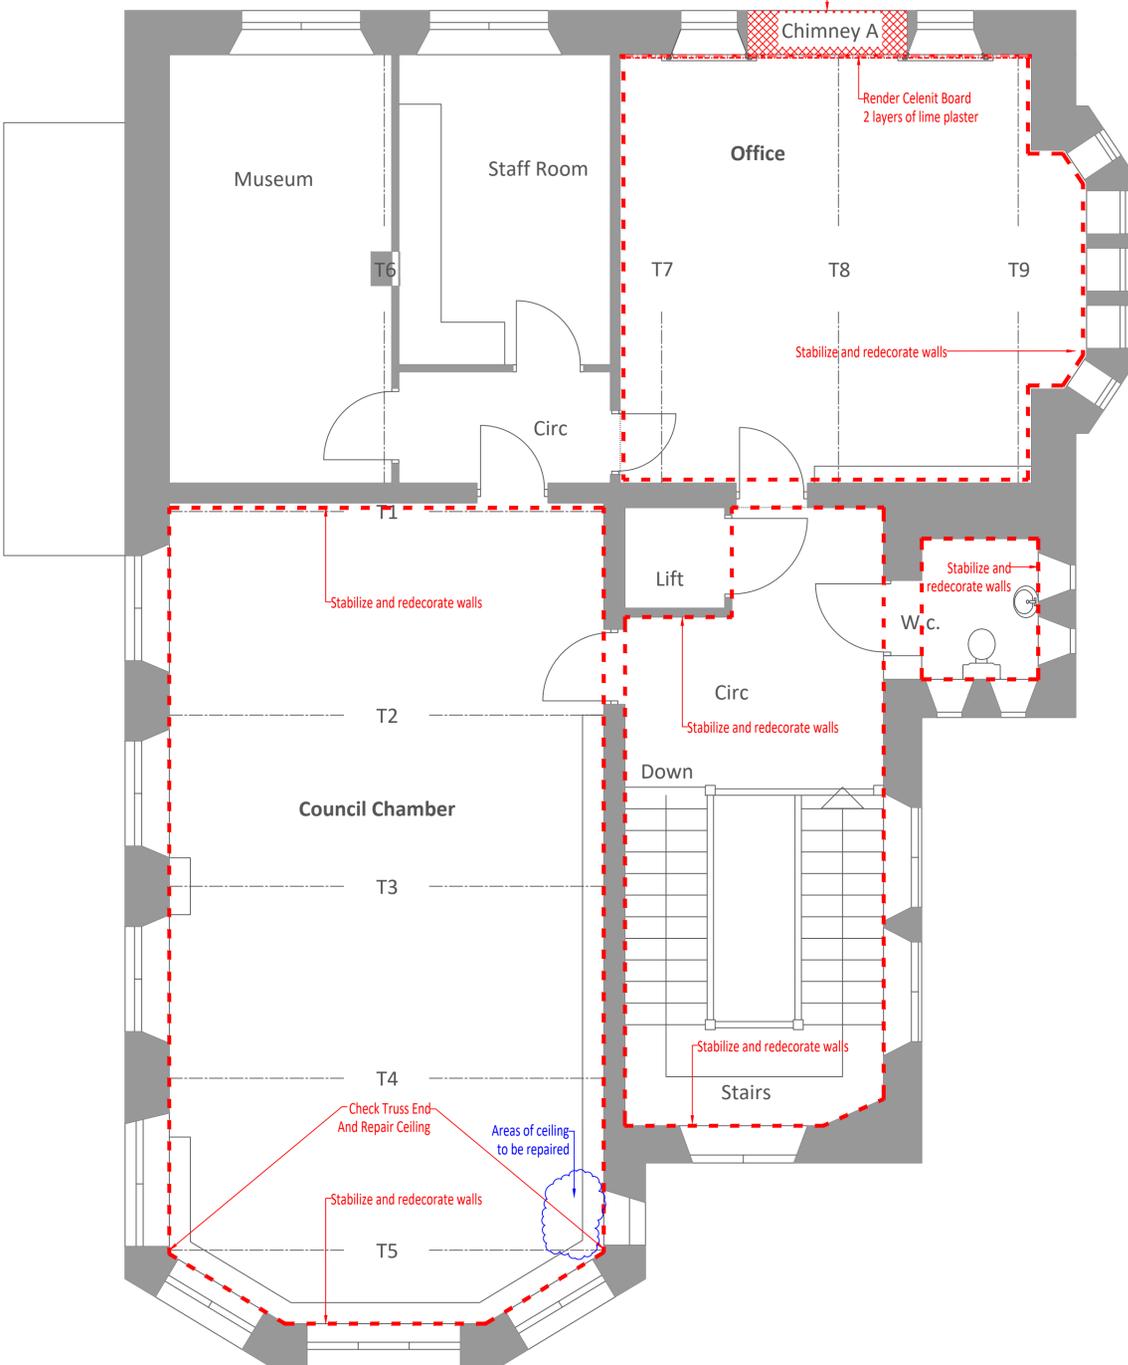

First Floor Plan  
Scale 1:50

--- Walls to be stabilized and redecorated

REVISION	AMENDMENT	INITIAL	DATE
1	created from	GW	19-09-21

- STATUS
- Sketch Scheme
  - Planning
  - Building Regulations
  - Tender
  - Contract
  - As Built

PROJECT  
**Passmore Edwards Building  
Camborne Library  
The Cross, Cross Street  
Camborne TR14 8HA**

CLIENT  
**Camborne Town Council  
Camborne**

DRAWING TITLE  
**As Proposed  
Ground and First Floor Plans**

**RTP**  
CHARTERED BUILDING SURVEYORS  
RTP Surveyors  
9 Mount Folly Square  
Bodmin, Cornwall, PL31 2DF  
T 01208 882020  
F 01208 269476  
E bodmin@rpsurveyors.co.uk  
www.rpsurveyors.co.uk  
Office also at Falmouth

SCALE	DRAWN BY	DRAWING NO.	REV.	SIZE
As Shown	GW	P200654-302		A1

This drawing is copyright. All materials and workmanship to comply with the current British Standards and codes of practice. Contractors to check ALL dimensions. Work from figured dimensions ONLY. Report ANY discrepancy to Architect or Surveyor before proceeding. IF IN ANY DOUBT ASK.

