

REV	REVISION OR ISSUE	DRN	CHK	APP	DATE
CLIENT:					



DESIGN CONSULTANT:
CH2MHILL
Glasgow Office
City Park, 368 Alexandra Parade
Glasgow, G31 3AU, Scotland, UK
Tel: +44 (0)141-552-2000




PROJECT:

NPL AQML
TEDDINGTON, ENGLAND


TITLE: Advanced Quantum Metrology
Laboratories & Atrium (AQML)
Located at Building 2
Site Plan


PROJECT NO. 654535	DRAWN: Author
REVIT FILE:	CHECKED: Checker
SCALE: AS SHOWN @ A0	APPROVED: Approver

NPL-CH2-B210-00-DR-AA-1000

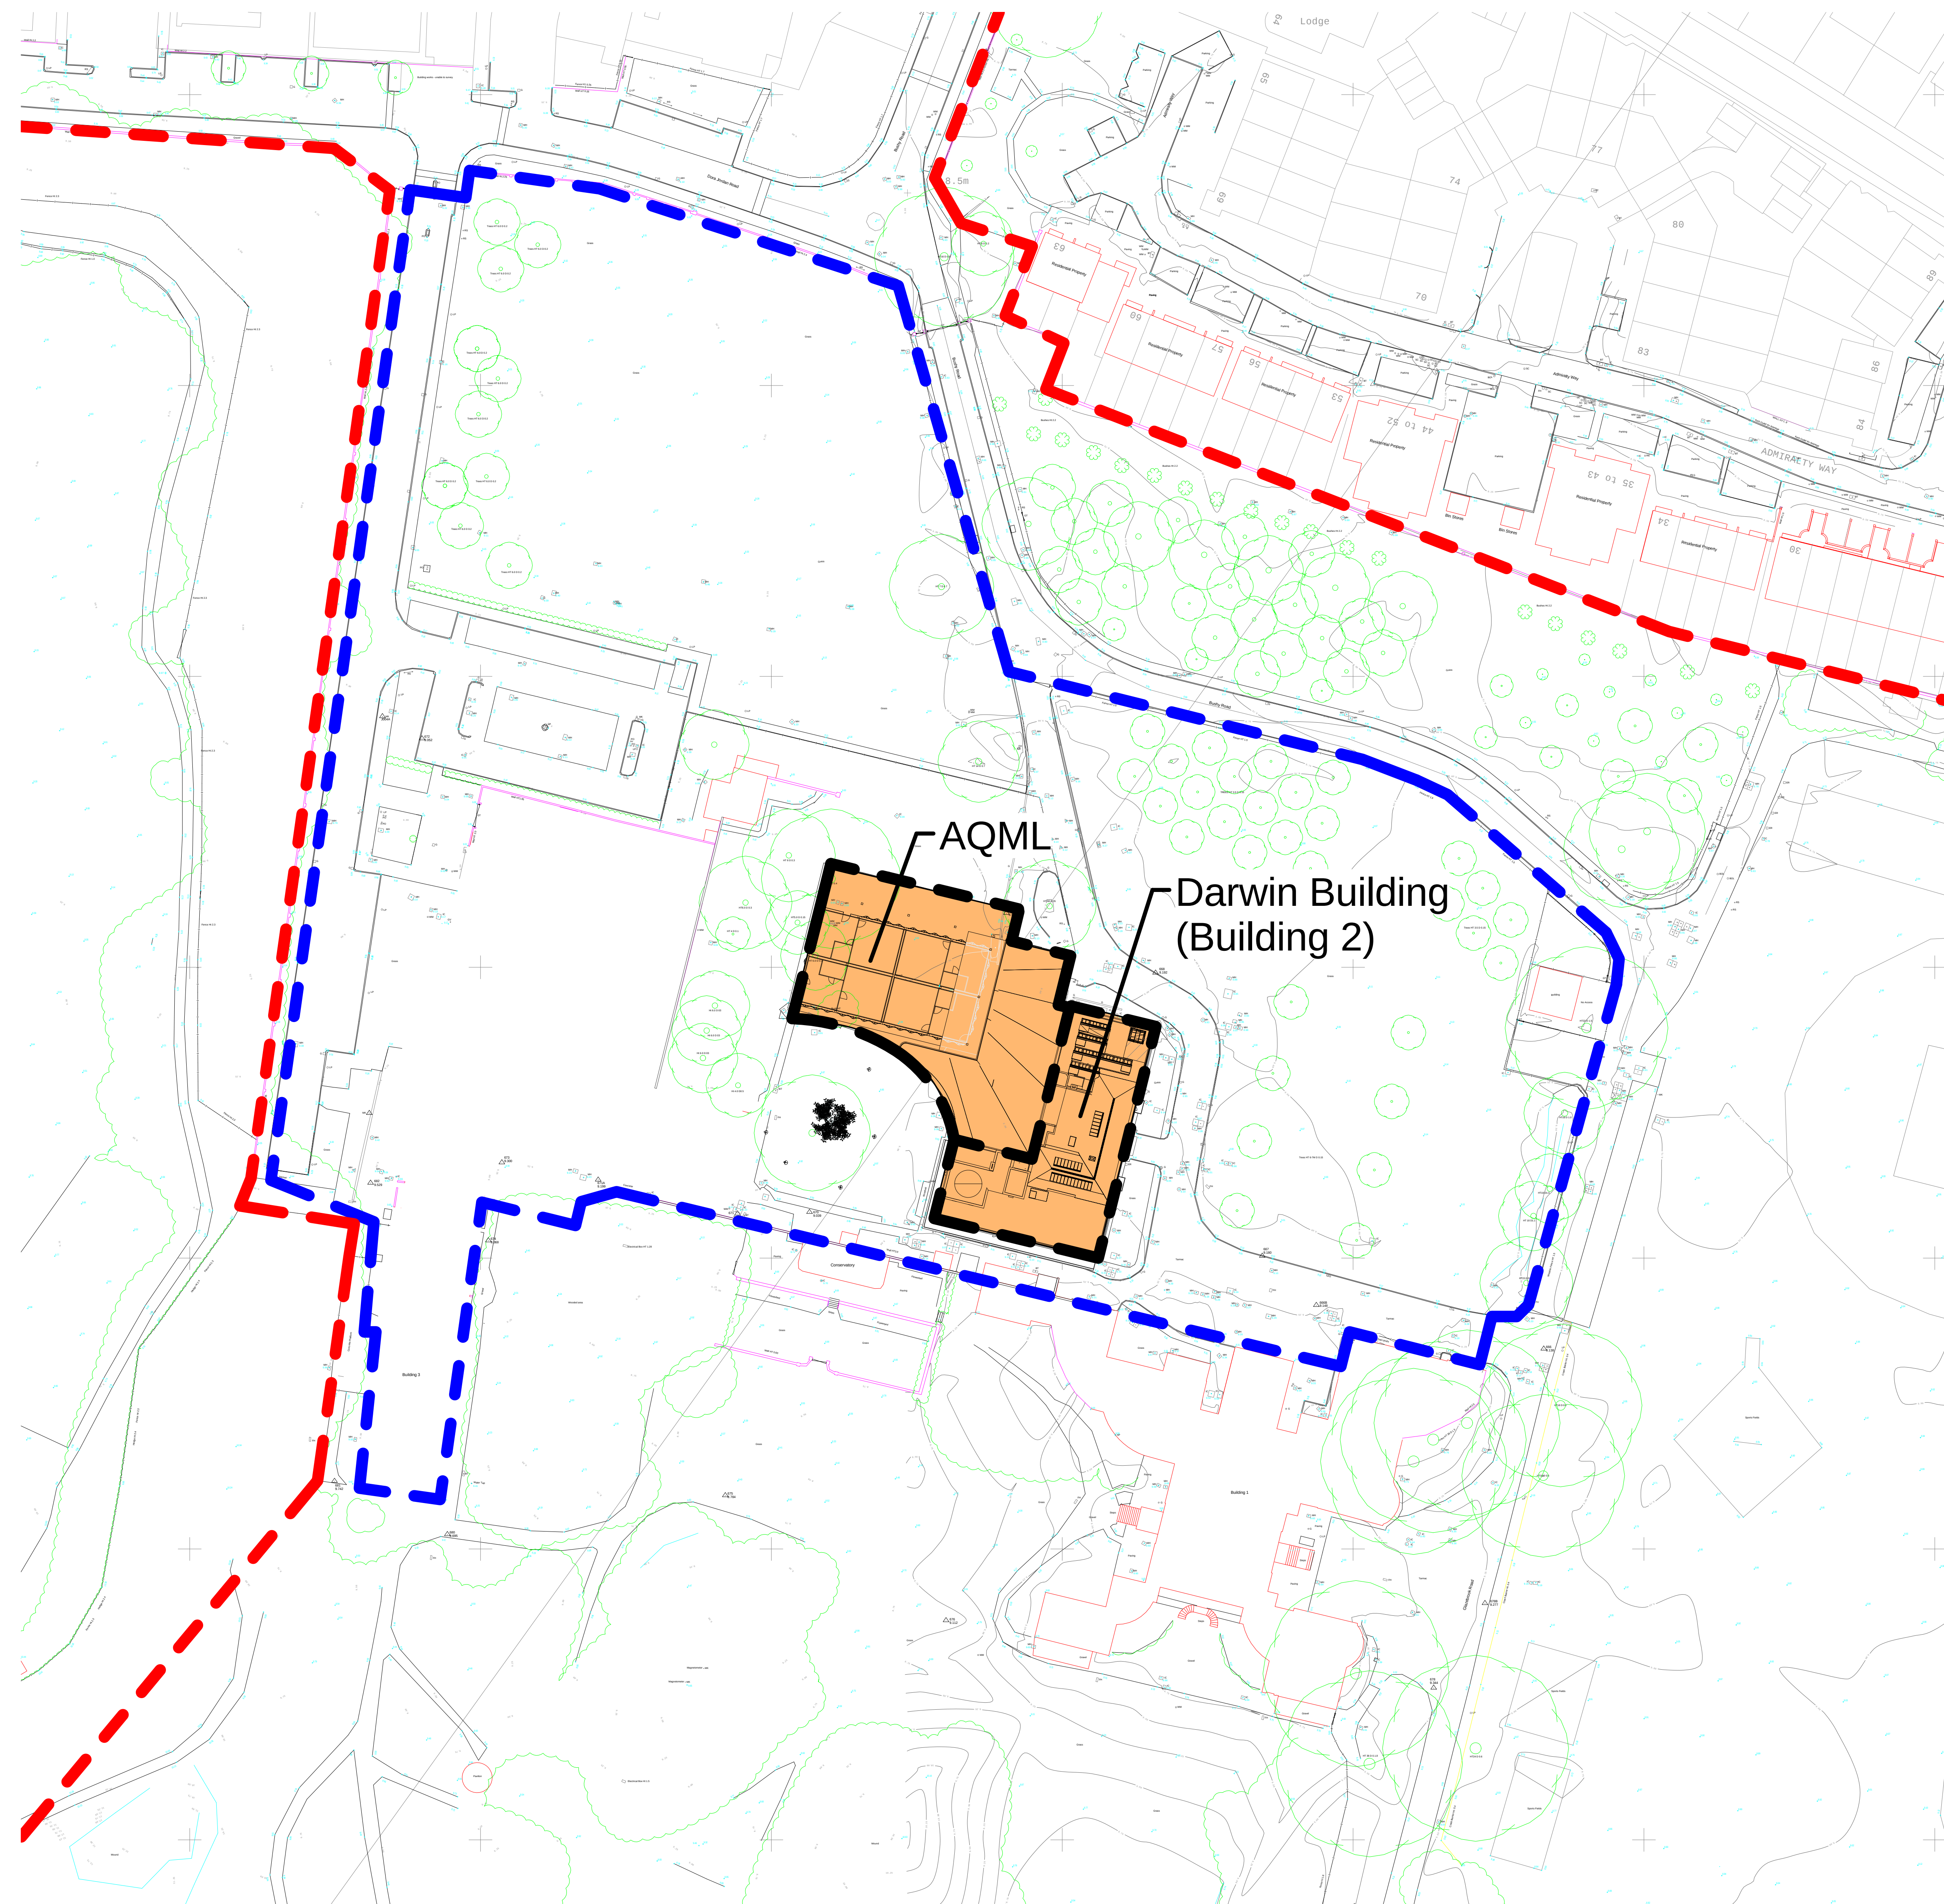 Locus of Proposal

2 00_Site_Plan
1 : 500

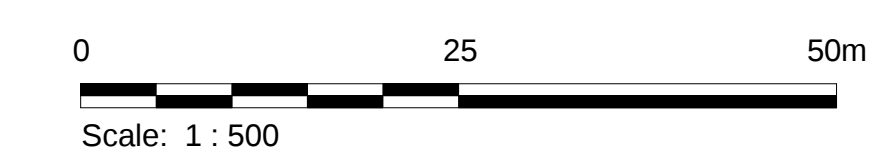

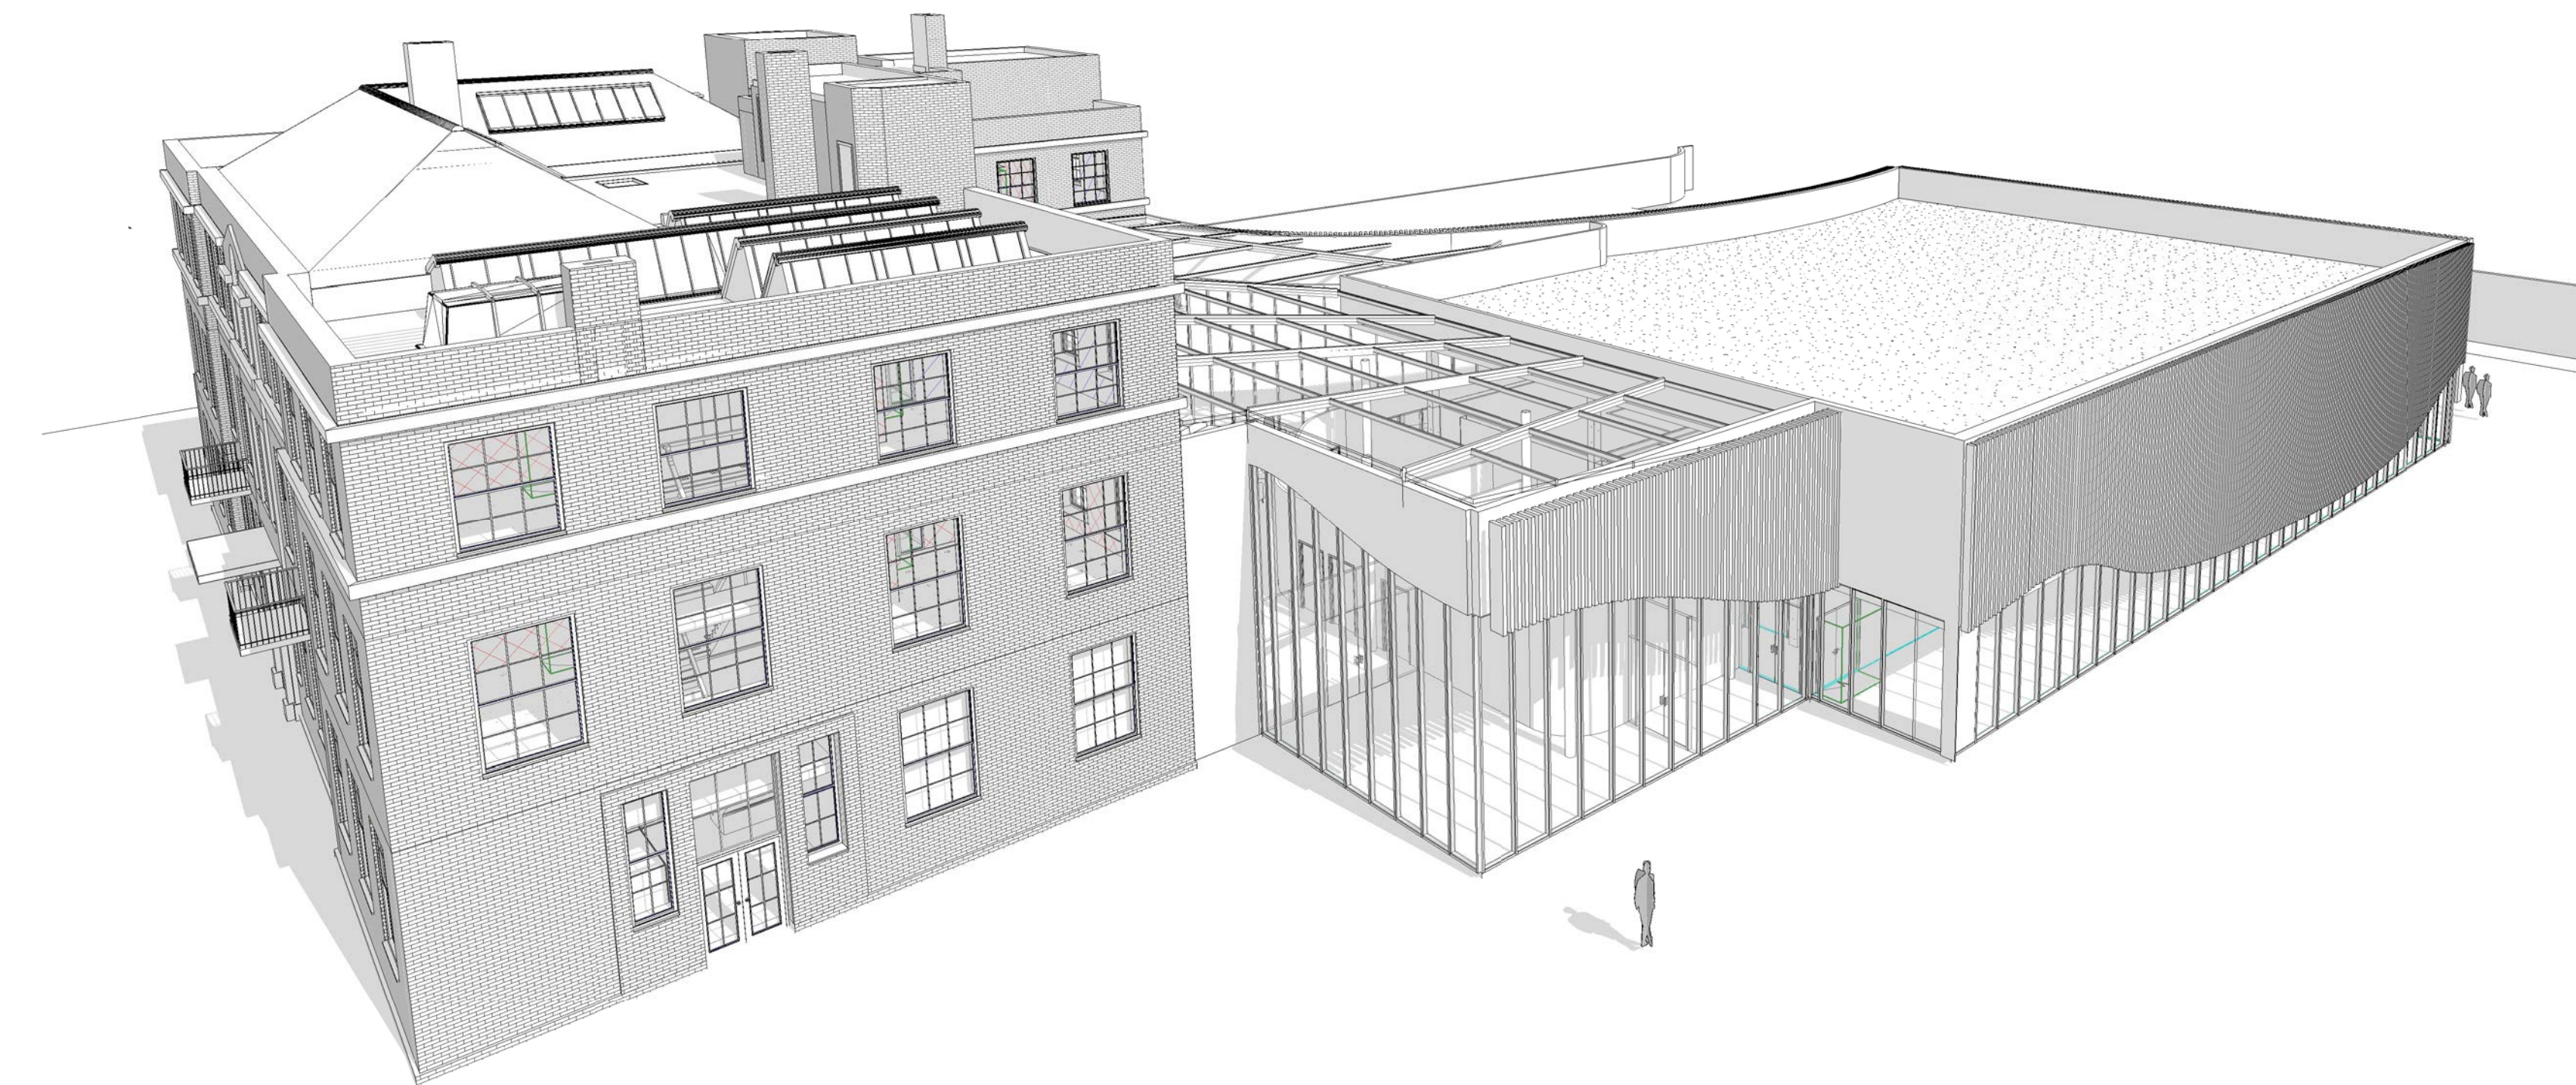

Key Plan:

[illegible]

STAGE 2 ISSUE					
REV	REVISION OR ISSUE	DRN	CHK	APP	DATE
CLIENT:					



DESIGN CONSULTANT:
CH2MHILL
Glasgow Office
City Park, 368 Alexandra Parade
Glasgow, G31 3AU, Scotland, UK
Tel: +44 (0)141-552-2000



PROJEC

NPL AQML
TEDDINGTON, ENGLAND

TITLE: Advanced Quantum Metrology
Laboratories & Atrium (AQML)
Located at Building 2
Building Massing Studies

PROJECT NO. 654535	DRAWN: Author
REVIT FILE:	CHECKED: Checker
SCALE: AS SHOWN @ A0	APPROVED: Approver

Drawing No.	Suit
NPL-CH2-B210-00-DR-AA-4009	

Suitability	Revision
-------------	----------