


PROPOSED ROOF PLAN
Scale 1:50

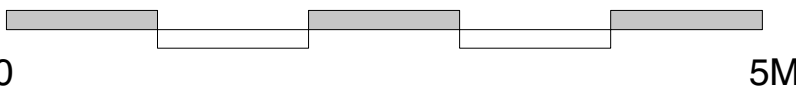

NOTE TO CONTRACTOR:
THIS DRAWING SHOULD BE READ IN CONJUNCTION WITH THE STRUCTURAL ENGINEERS DRAWINGS/ SPECIFICATION AND DETAILS.

LEVELS ARE TO BE CHECKED ON SITE AND ANY DISCREPANCIES ARE TO BE REPORTED TO THE ARCHITECT.

ENSURE COMPLIANCE WITH ANY PLANNING CONDITIONS PRIOR TO COMMENCEMENT AND DURING THE WORKS.

REFER TO SITE LAYOUT DRAWING FOR FOUL AND SURFACE WATER DRAINAGE PROPOSALS

PLEASE NOTE THAT THIS PLAN IS SUBJECT TO BUILDING REGULATION APPROVAL

CONTRACTORS TO CHECK ALL DIMENSIONS ON SITE BEFORE FABRICATION AND REPORT ANY DISCREPANCIES BEFORE PROCEEDING. REPRODUCTION OF THESE DRAWINGS IS STRICTLY PROHIBITED WITHOUT CONSENT FROM GW ARCHITECTS LTD

CLIENT
ST TUDY PLAYING FIELD TRUST

PROJECT
ST TUDY PLAYING FIELD
Redvale Road
St Tudy
Cornwall
PL30 3PX

DRAWING TITLE
NEW COMMUNITY HUB
Proposed Roof Plan

SCALE 1:50	DATE June 2023	STAGE Building Regs
JOB AND DRAWING NUMBER 0554-07		REVISION

A1

GW ARCHITECTS LTD
LADFORD MILL SHEBBEAR DEVON EX21 5QY
www.gw-architects.co.uk 01409 281362