


- NOTES:**
- DO NOT SCALE FROM THIS DRAWING.
 - THE CONTRACTOR IS TO CONSULT THE CURRENT ASBESTOS SURVEY REGISTER, PROJECT SPECIFIC R&D SURVEY REPORT AND ALL OTHER AVAILABLE ASBESTOS RELATED DOCUMENTATION PRIOR TO COMMENCEMENT OF THE WORKS.
 - THE CONTRACTOR IS TO VERIFY ALL DIMENSIONS, TOLERANCES, AND REFERENCES ON SITE PRIOR TO COMMENCEMENT OF THE WORKS.
 - THIS DRAWING IS TO BE READ IN CONJUNCTION WITH THE WRITTEN SPECIFICATION AND ALL OTHER PROJECT/ DESIGN DOCUMENTS.

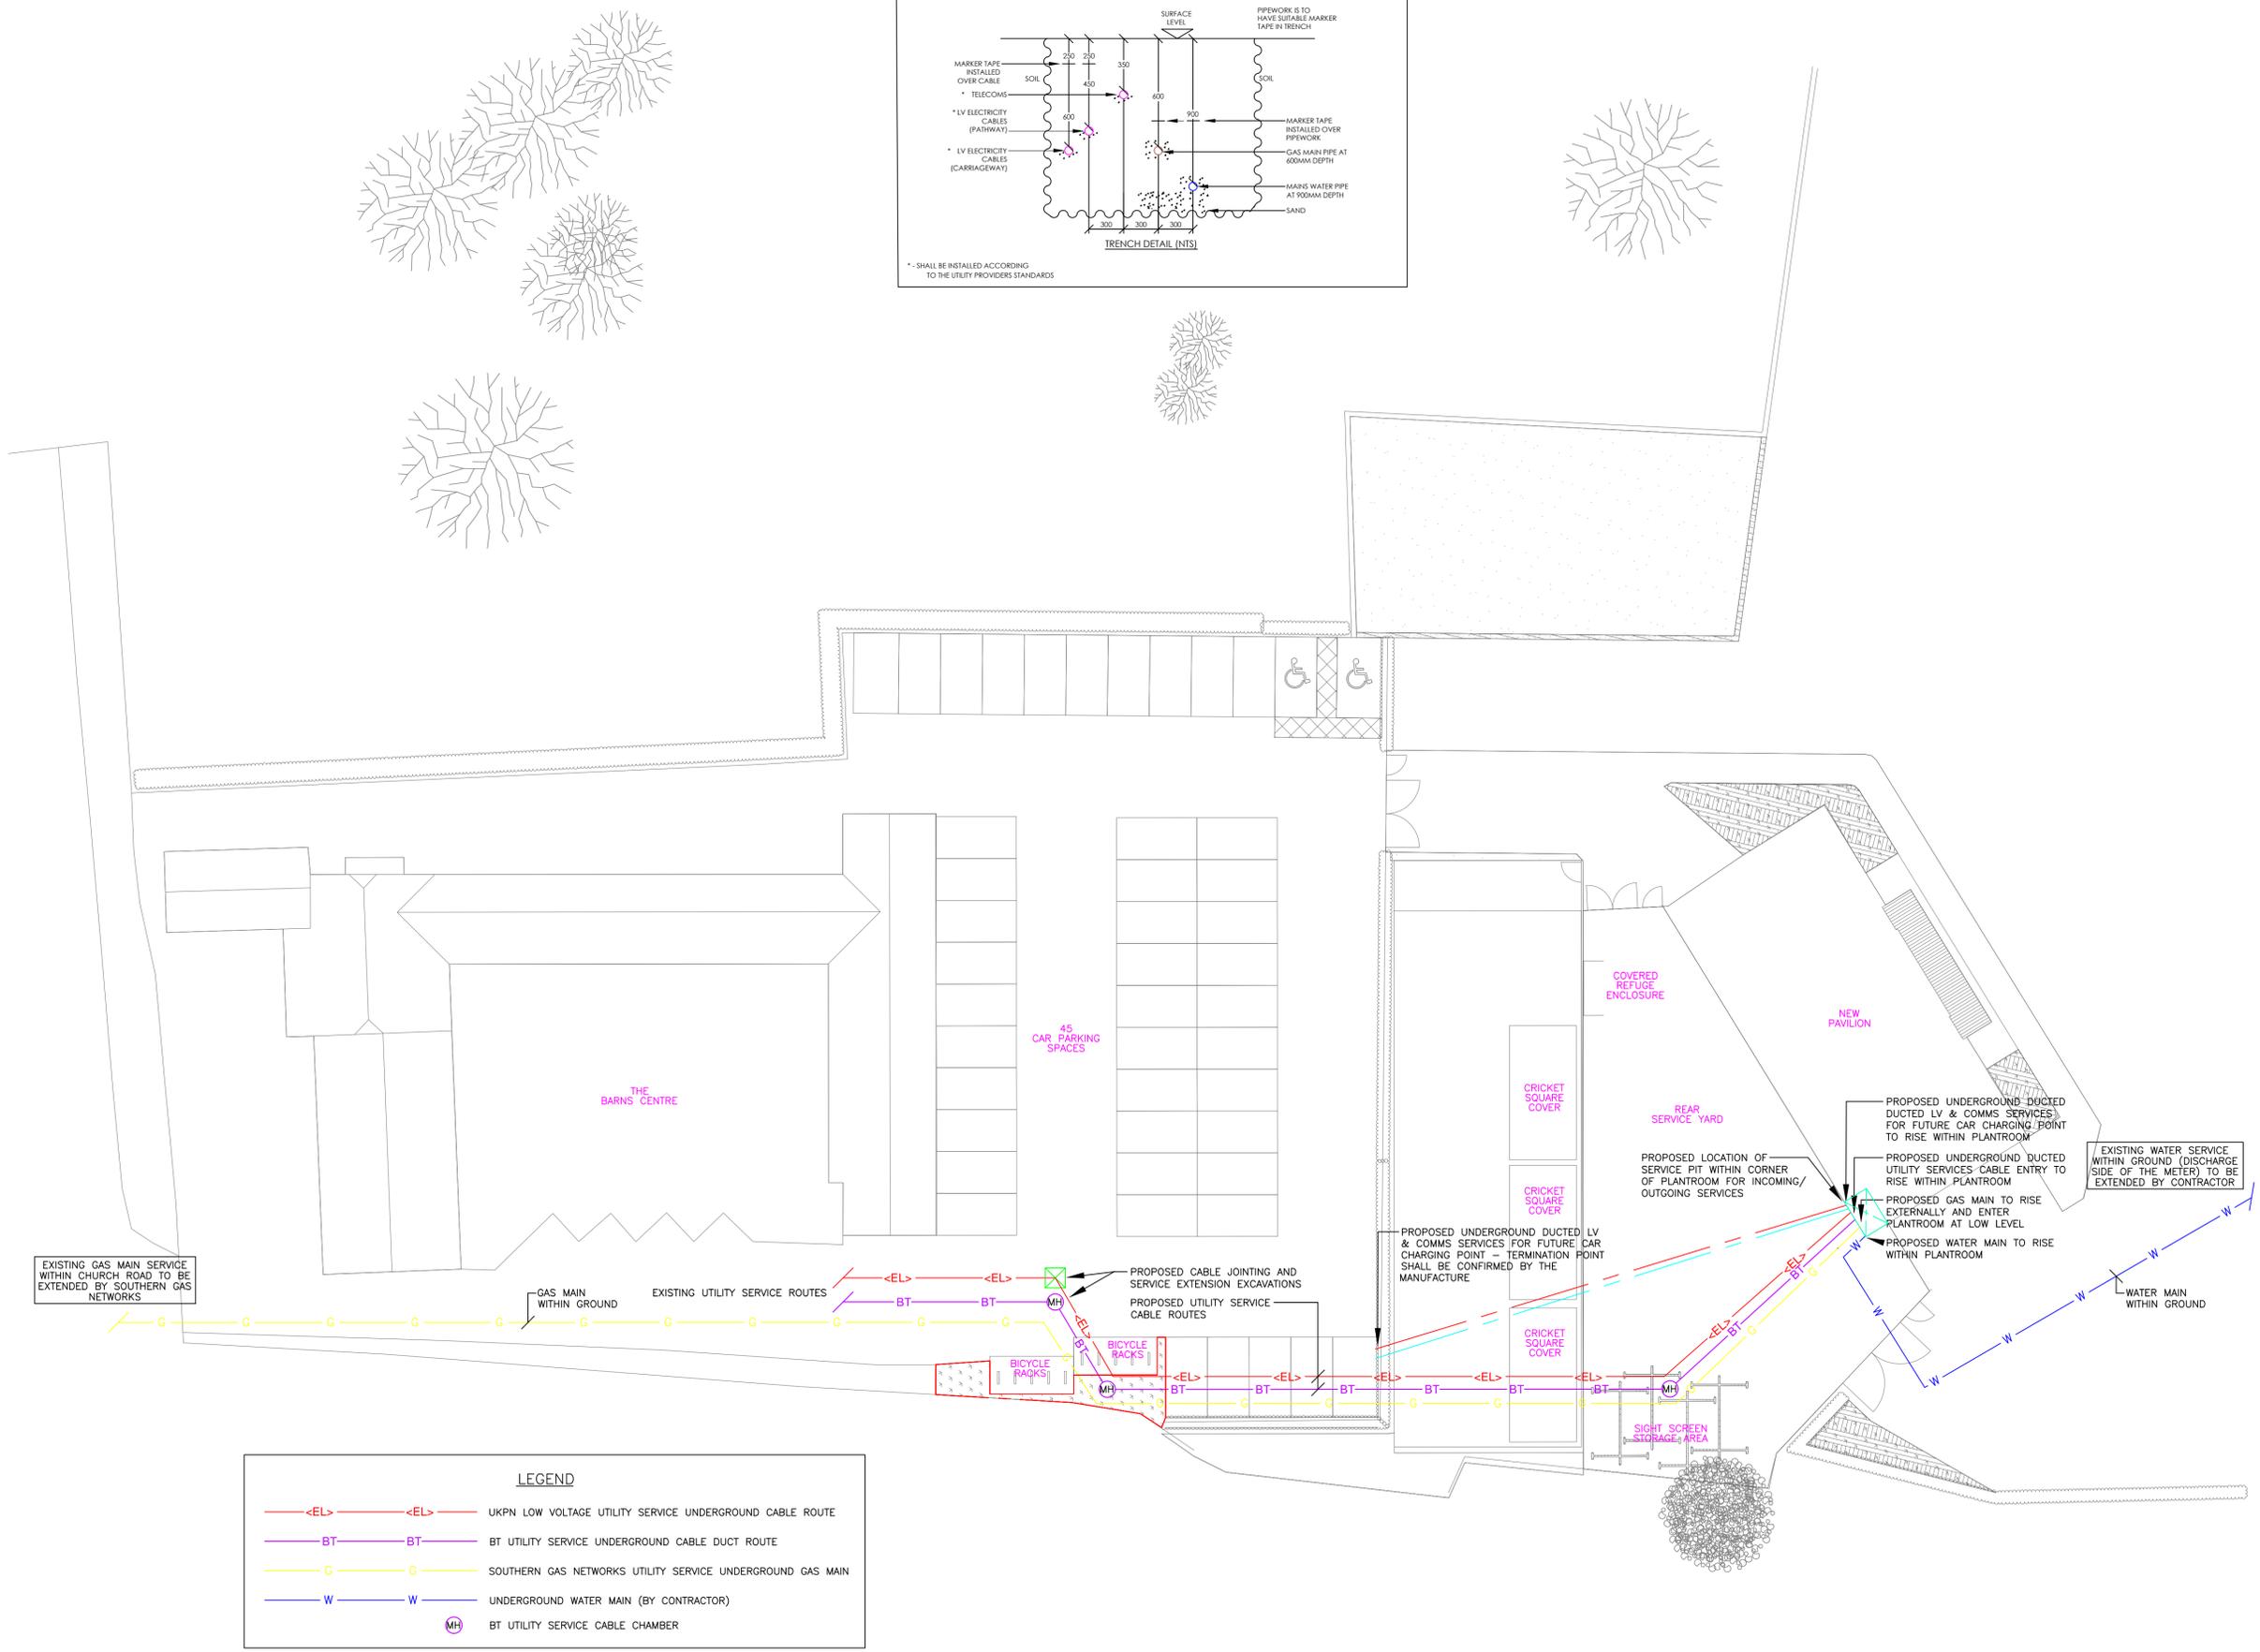

LEGEND

	<EL>	UKPN LOW VOLTAGE UTILITY SERVICE UNDERGROUND CABLE ROUTE
	BT	BT UTILITY SERVICE UNDERGROUND CABLE DUCT ROUTE
	G	SOUTHERN GAS NETWORKS UTILITY SERVICE UNDERGROUND GAS MAIN
	W	UNDERGROUND WATER MAIN (BY CONTRACTOR)
	MH	BT UTILITY SERVICE CABLE CHAMBER

T	23.06.17	TENDER ISSUE	PSB
REV	DATE	AMMENDMENTS	APP
PSB Consulting Engineers (Oxford) Ltd SUITE 4 MERCHANT HOUSE 5 EAST ST HELEN STREET ASINGDON OXFORDSHIRE OX14 3EG TEL: 01235 428625 EMAIL: info@psbconsulting.co.uk WWW: psbconsulting.co.uk			CLIENT
THAME TOWN COUNCIL			ARCHITECT
			PROJECT
THAME CRICKET CLUB PAVILION			TITLE
PROPOSED MECHANICAL & ELECTRICAL SERVICES SITE PLAN			DRAWING NUMBER: 1259.01/ME001/T
SCALE	SIZE	DWN	CKD
1:200	A1	PSB	AB
APP	DATE	REV	
PSB	23.06.2017	T	