




SOUTH WEST ELEVATION



NORTH WEST ELEVATION

CLIENT  
AFFINITY DESIGN AND  
MANAGEMENT LTD

JOB  
FABRIC REPAIRS AT  
104 - 116 CHURCH STREET  
STOKE-ON-TRENT

TITLE  
PROPOSED ELEVATIONS

REVISIONS

job. no.

1806

Scale: 1:50@A1

Drawn: PJW

dwg. no.

A (0) 03

Date: MARCH 2018

Status: TENDER

Rev.

philip wootton  
architecture

3, Belgrave Avenue, Alsager, Cheshire, ST7 2BX

Telephone 07411 702420  
E-mail: philipwootton@gmail.com

pwa