


This map is reproduced from Ordnance Survey material with the permission of Ordnance Survey on behalf of the Controller of Her Majesty's Stationery Office © Crown copyright. Unauthorised reproduction infringes Crown copyright and may lead to prosecution or civil proceedings. Breckland District Council licence no. 100018535. Published 2011.

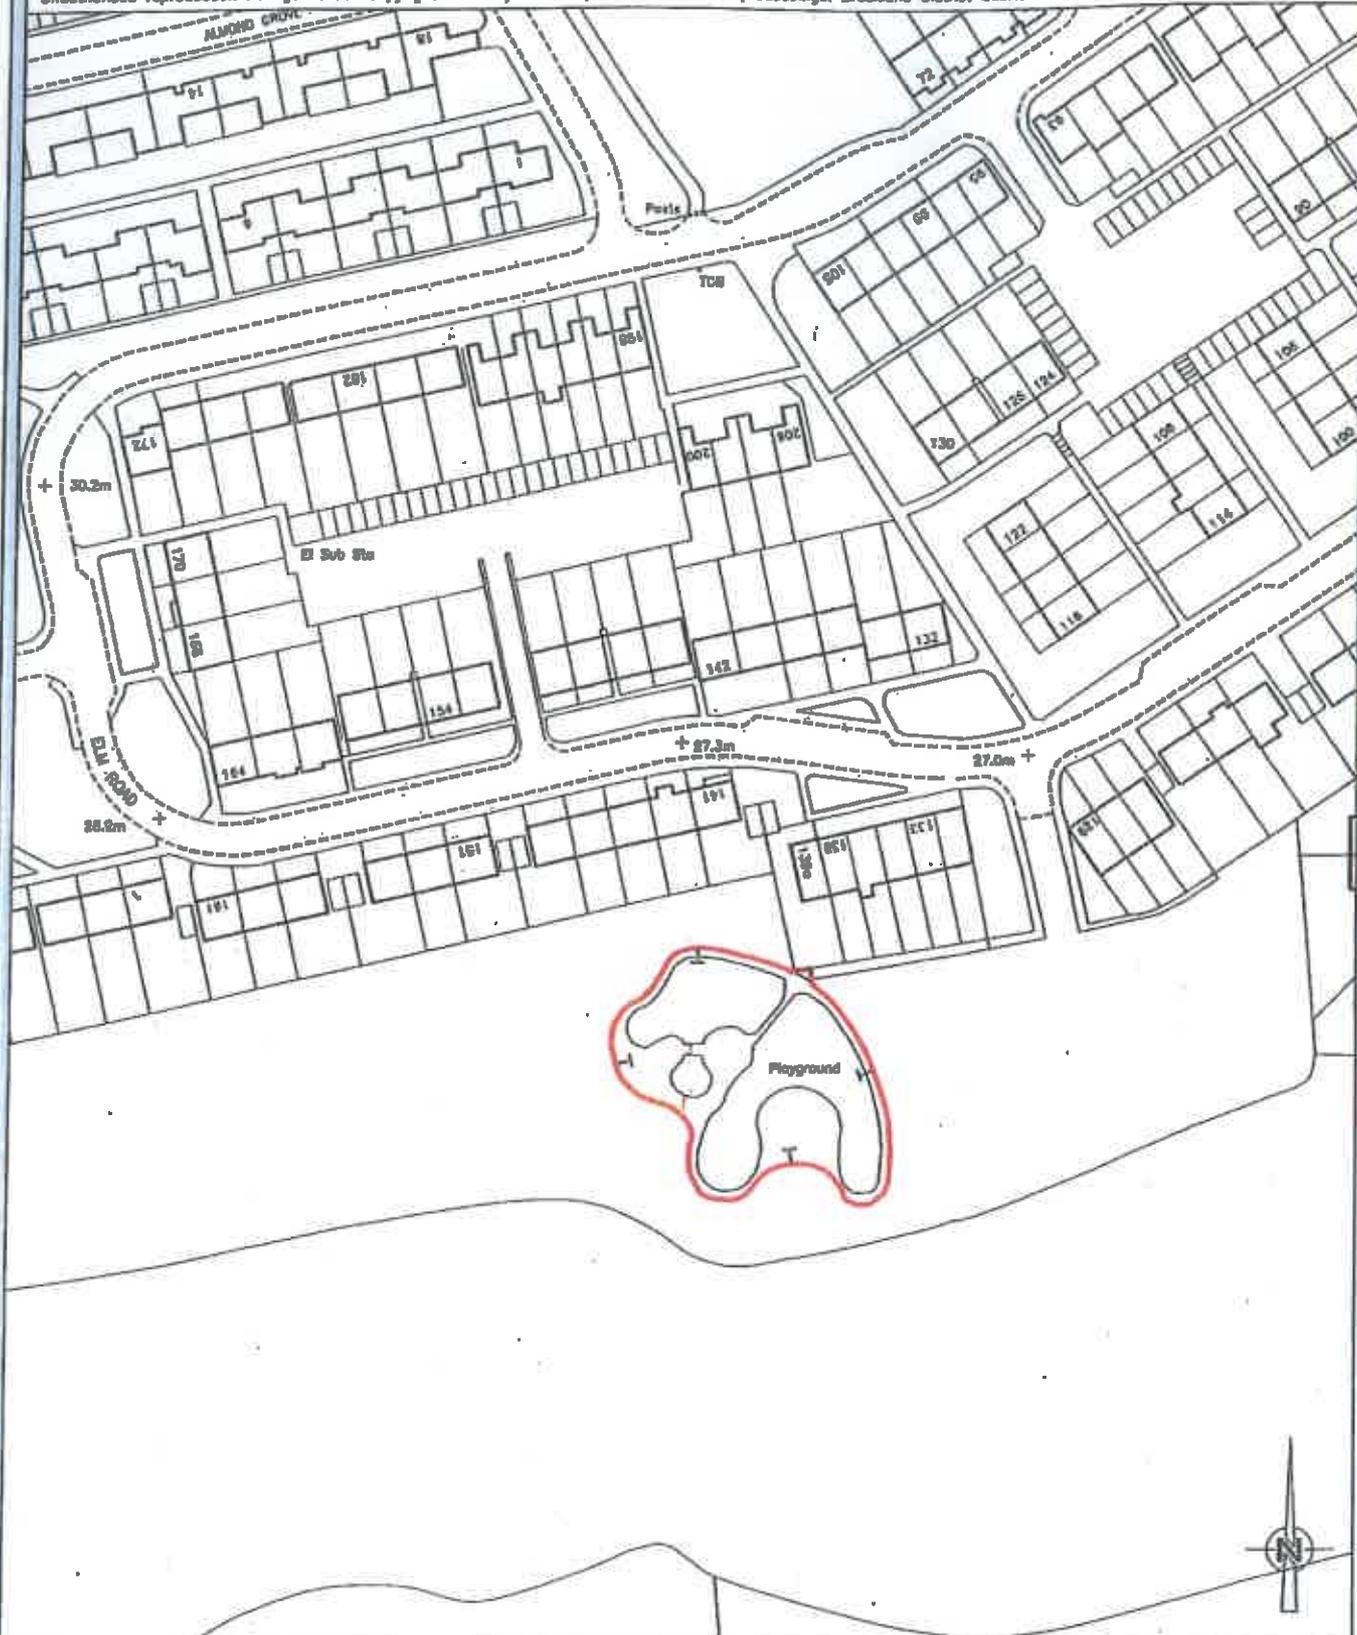

Mon

Asset Management
 Elizabeth House
 Walpole Lakes
 Dereham
 Norfolk
 NR19 1EE

a better place a higher focus
Breckland
 COUNCIL

Tel: 01362 658670 Fax: 01362 658877


TITLE
**PLAY AREA AT
 ELM ROAD
 THETFORD**
 DRAWING DETAILS

TRANSFER PLAN

© This drawing and the works depicted thereon are the copyright of Breckland District Council. Unauthorised reproduction infringes copyright.

PRODUCED BY	DATE	SCALES
PRD	Feb 2011	1:1250
DRAWING No.		Rev.
D67TT1		E184

This map is reproduced from Ordnance Survey material with the permission of Ordnance Survey on behalf of the Controller of Her Majesty's Stationery Office © Crown copyright. Unauthorised reproduction infringes Crown copyright and may lead to prosecution or civil proceedings. Breckland District Council licence no. 100019333. Published 2011.

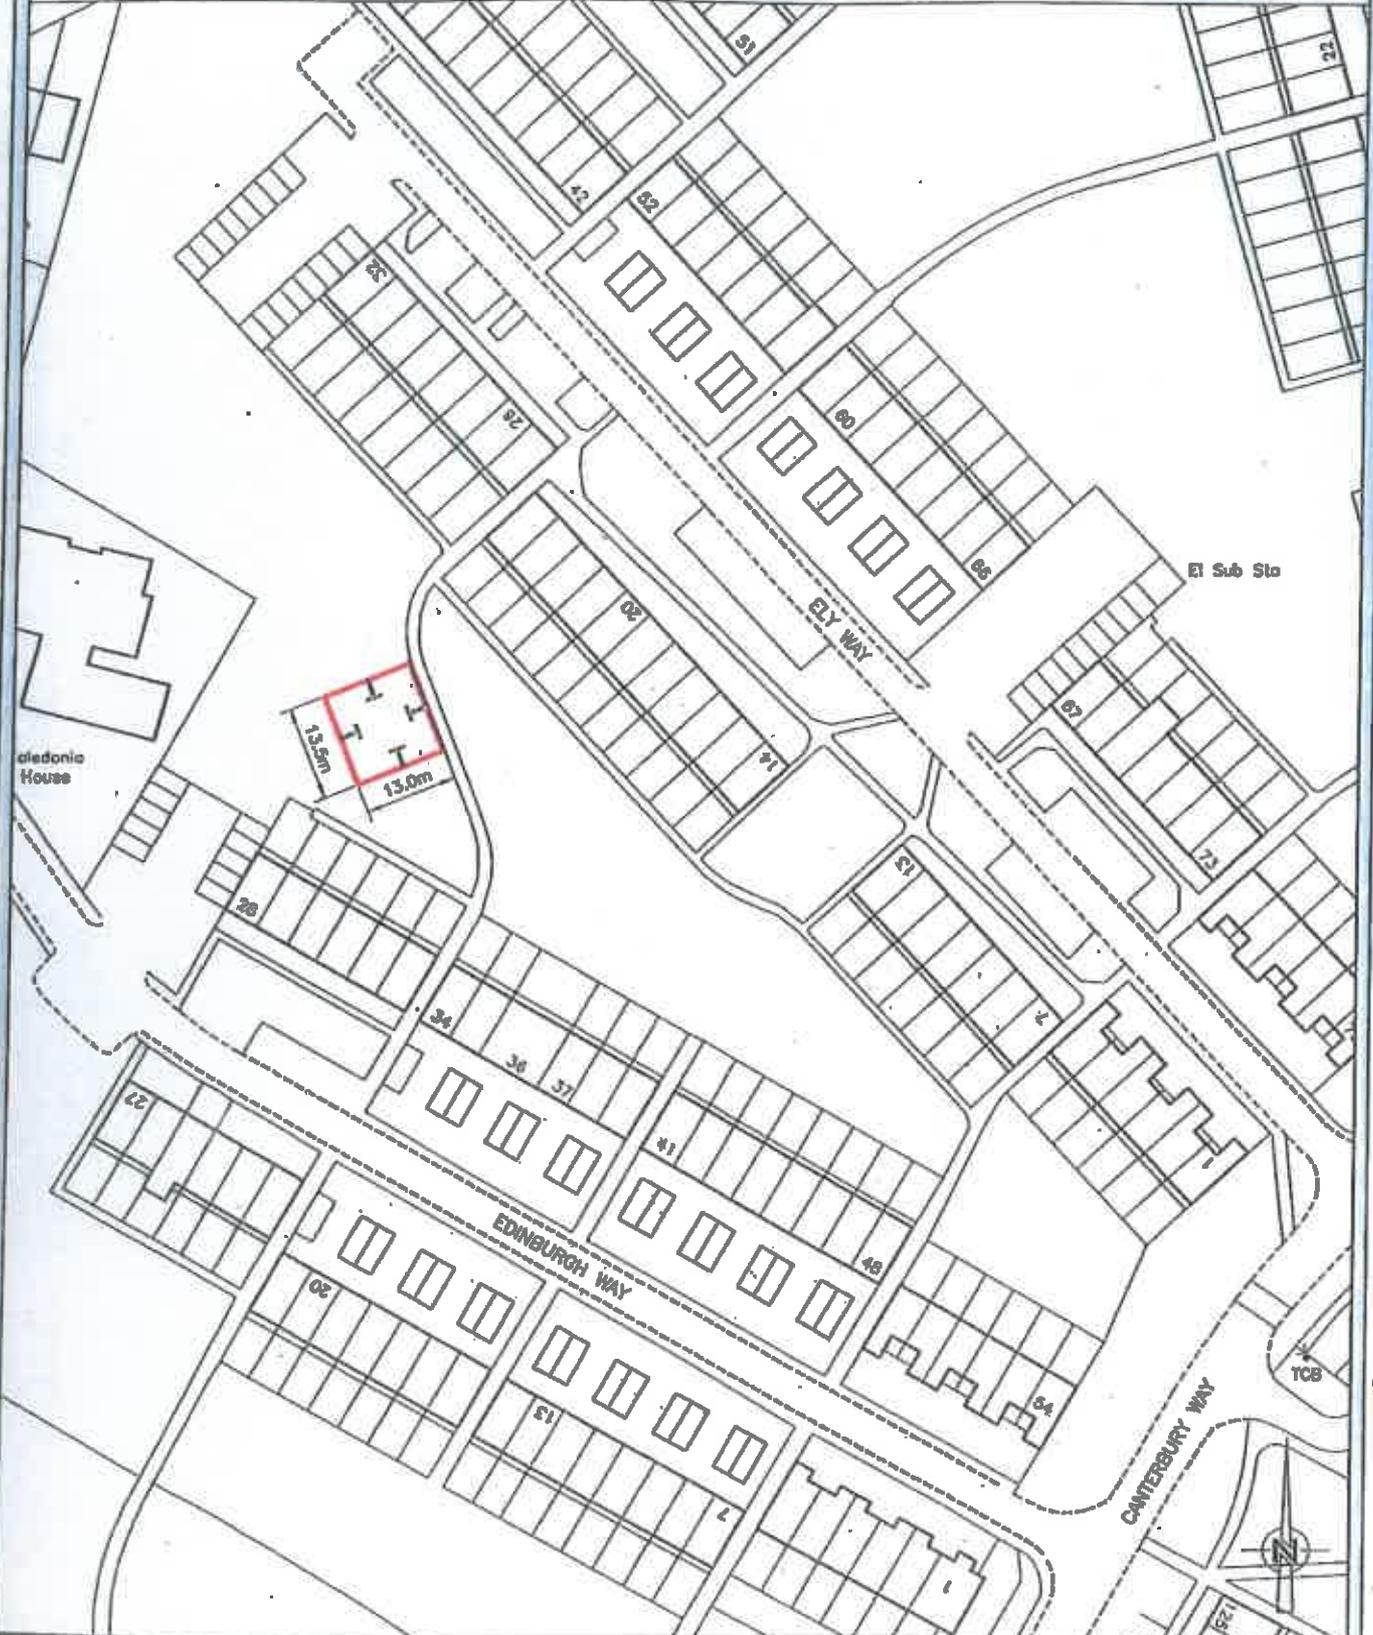

MOT

Asset Management
 Elizabeth House
 Wolpole Lake
 Dersham
 Norfolk
 NR19 1EE

a better place a brighter future
Breckland COUNCIL

Tel: 01362 856670 Fax: 01362 856677

TITLE
**PLAY AREA AT
 EDINBURGH WAY
 THETFORD**
 DRAWING DETAILS
TRANSFER PLAN

© This drawing and the works depicted thereon are the copyright of Breckland District Council. Unauthorised reproduction infringes copyright.

PRODUCED BY	DATE	SCALES
PRD	Feb 2011	1:1000
DRAWING No.		Rev.
D67TT1		E180

Bergamot

This map is reproduced from Ordnance Survey material with the permission of Ordnance Survey on behalf of the Controller of Her Majesty's Stationery Office © Crown copyright. Unauthorised reproduction infringes Crown copyright and may lead to prosecution or civil proceedings. Breckland District Council licence no. 100019533. Published 2011.



MOT

Asset Management
 Elizabeth House
 Walpole Lake
 Dereham
 Norfolk
 NR19 1EE

a better place a higher price
Breckland
 COUNCIL


Tel: 01362 856670 Fax: 01362 856877

TITLE
**PLAY AREA AT
 BERGAMOT CLOSE
 THETFORD**
 DRAWING DETAILS
TRANSFER PLAN

© This drawing and the works depicted thereon are the copyright of Breckland District Council. Unauthorised reproduction infringes copyright.

PRODUCED BY	DATE	SCALES
PRD	Feb 2011	1:1000
DRAWING No.		Rev.
D87TT1		E179

© Crown copyright and database rights 2013 Ordnance Survey 100019535

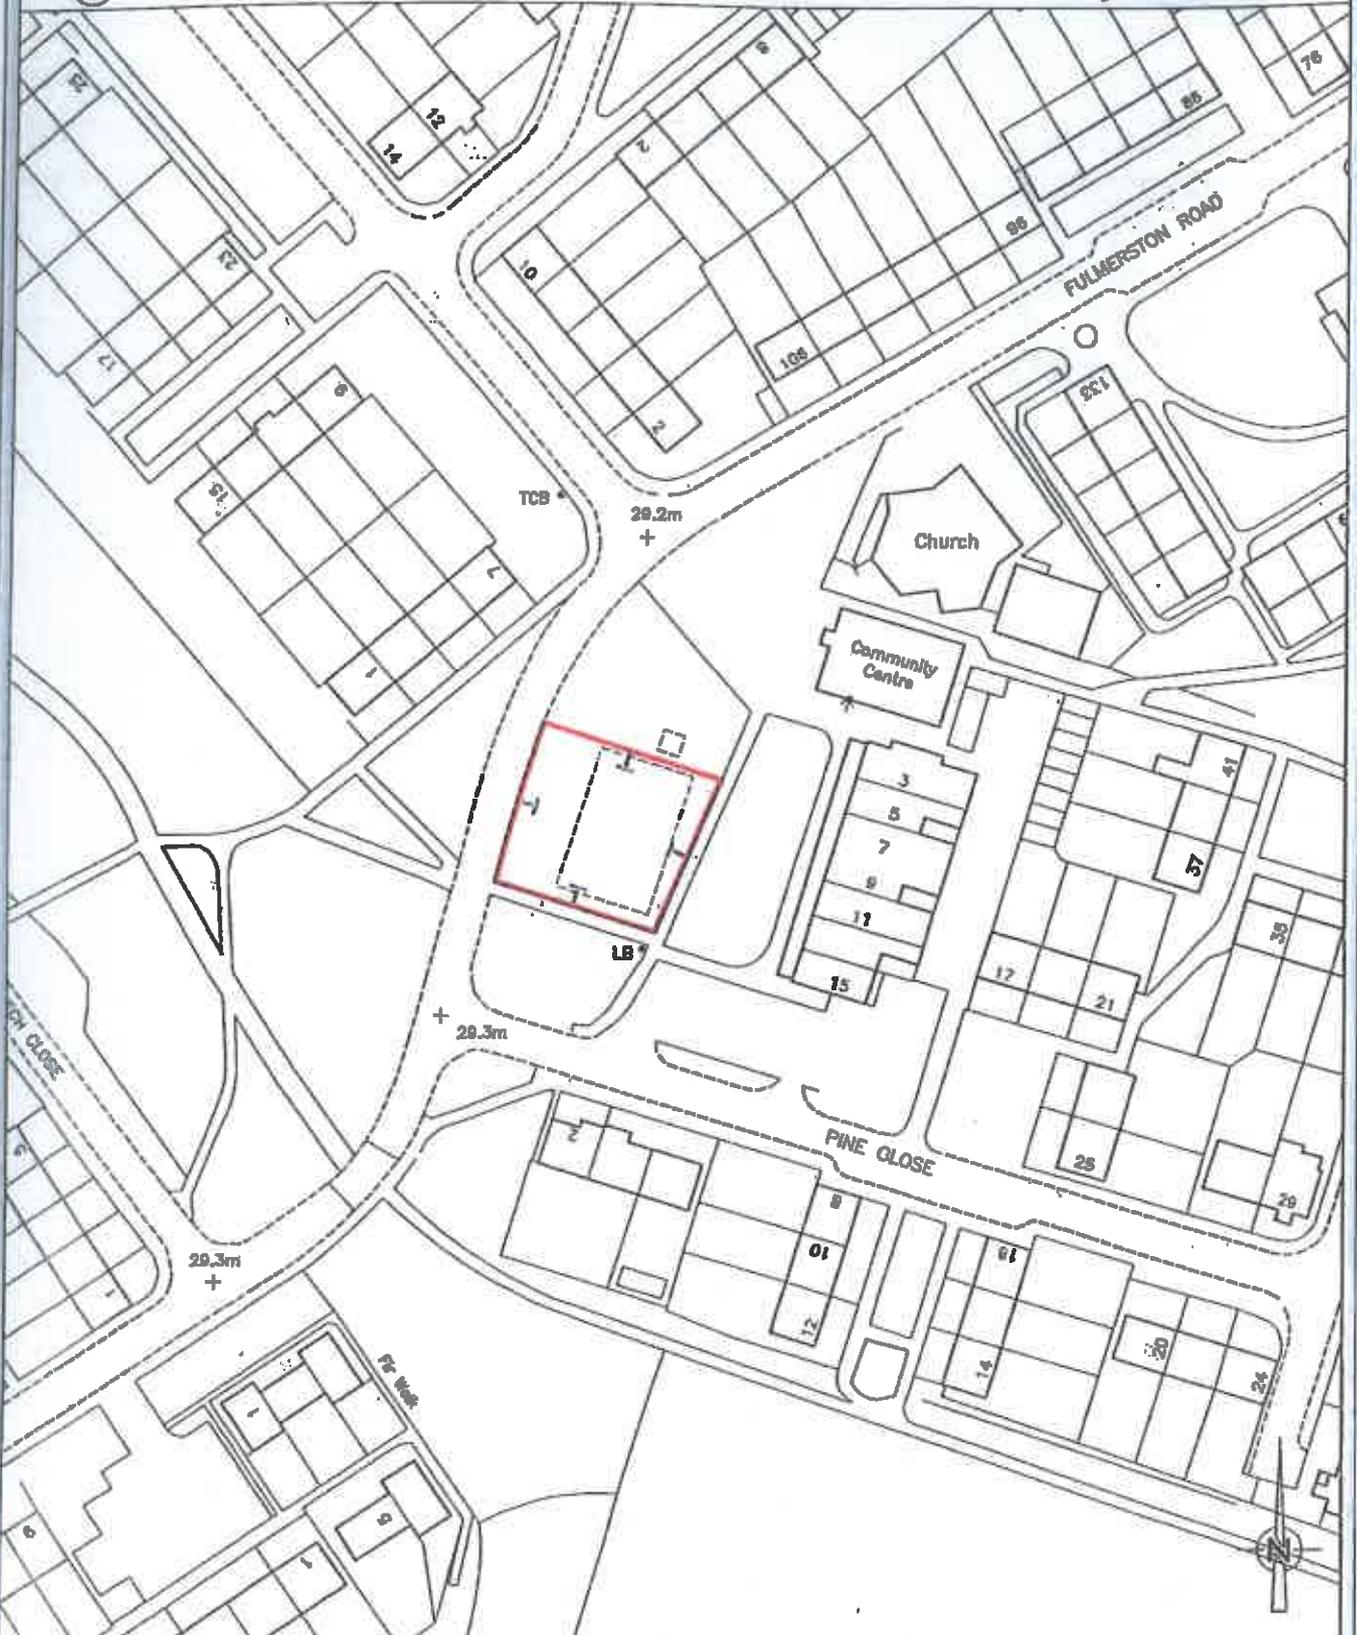

MO

Asset Management
 Elizabeth House
 Wolpole Lake
 Dereham
 Norfolk
 NR19 1EE

a better place, a brighter future
Breckland
 COUNCIL


Tel: 01362 656670 Fax: 01362 656677

TITLE
**PLAY AREA AT
 PINE CLOSE
 THETFORD**
 DRAWING DETAILS

TRANSFER PLAN

© This drawing and the works depicted thereon are the copyright of Breckland District Council. Unauthorised reproduction infringes copyright.		
PRODUCED BY	DATE	SCALES
PRD	July 2014	1:1000
DRAWING No.		Rev.
D67TT1		E183 A

This map is reproduced from Ordnance Survey material with the permission of Ordnance Survey on behalf of the Controller of Her Majesty's Stationery Office © Crown copyright. Unauthorised reproduction infringes Crown copyright and may lead to prosecution or civil proceedings. Breckland District Council licence no. 100018535. Published 2011.

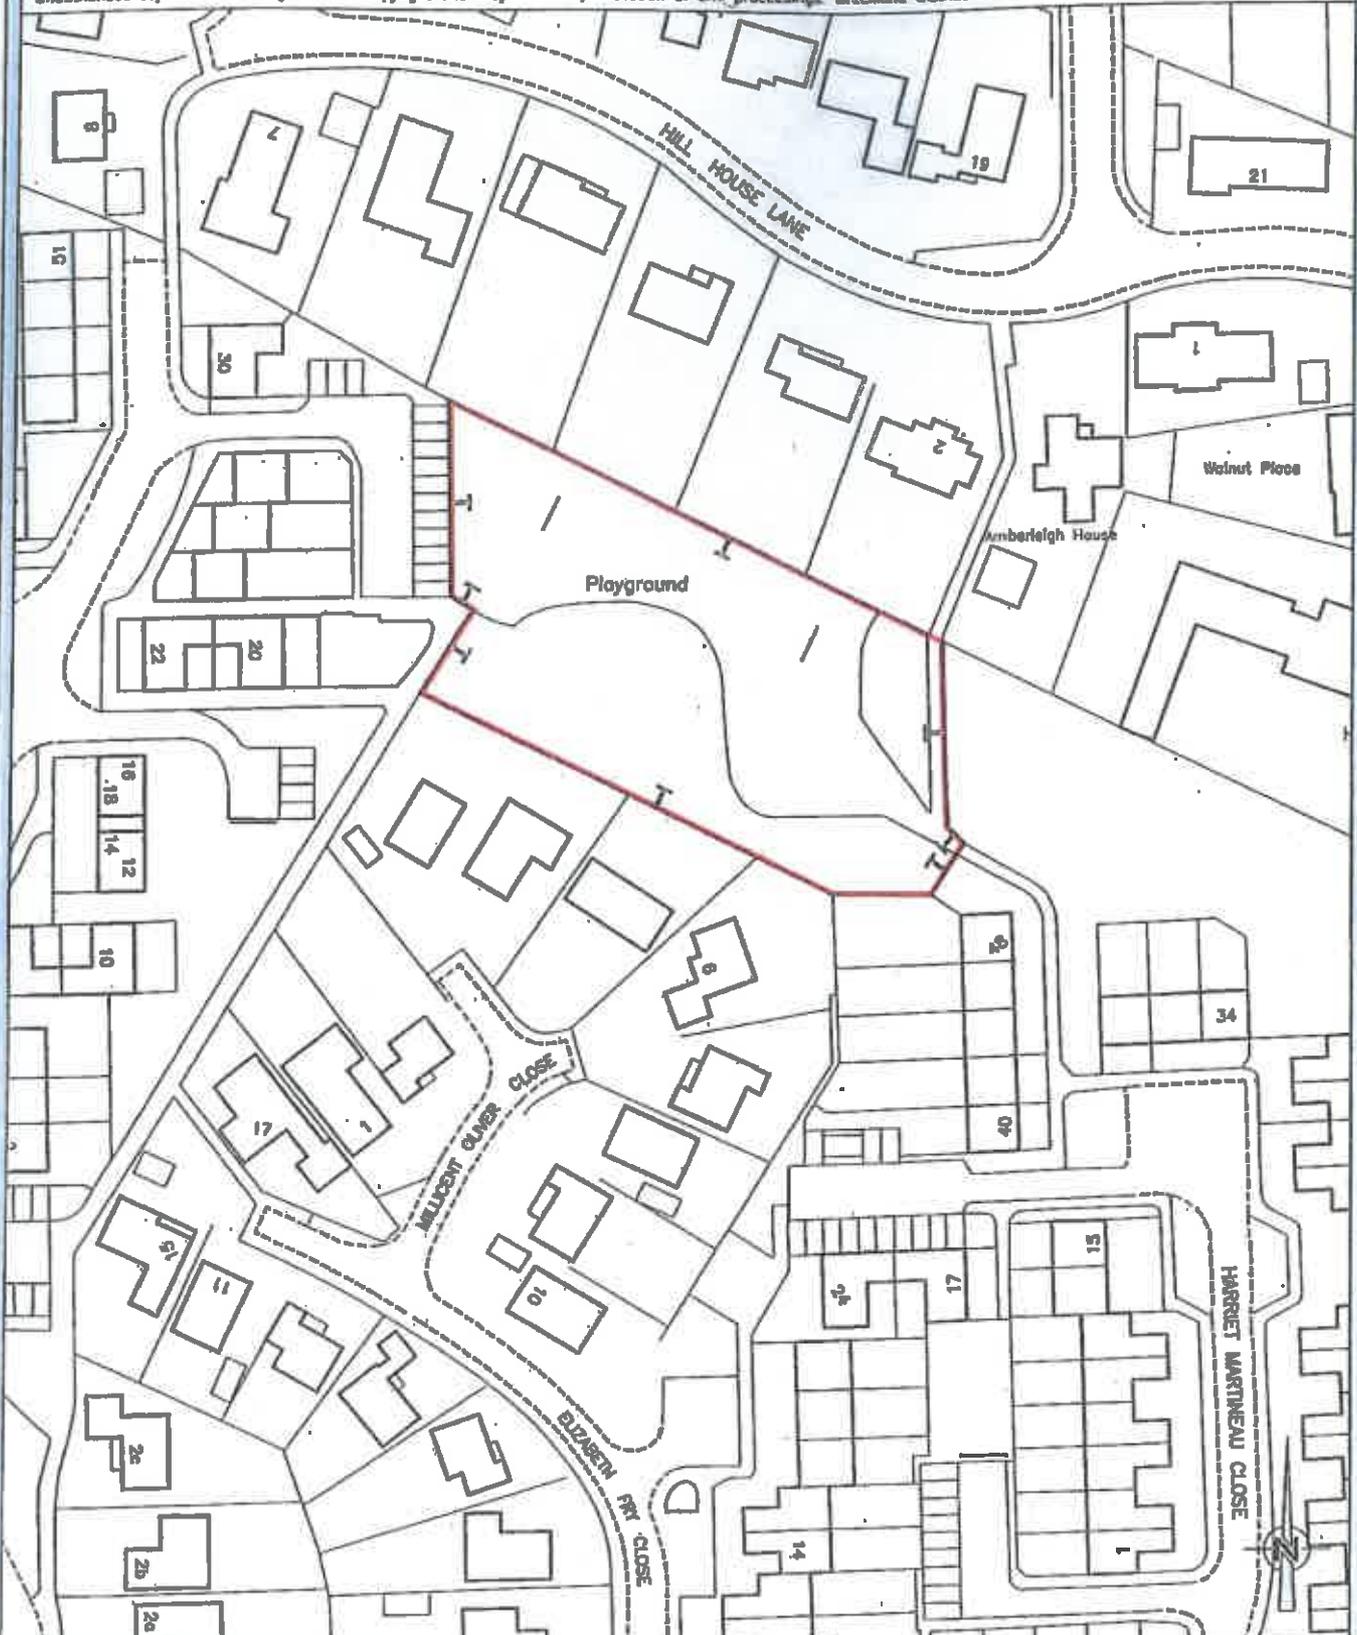

Mo

Asset Management

 Elizabeth House
 Wolpole Lake
 Dereham
 Norfolk
 NR19 1EE

Breckland COUNCIL
a better place, a brighter future

Tel: 01362 856870 Fax: 01362 856877


TITLE
**PLAY AREA AT
 HARRIET MARTINEAU CLOSE
 THETFORD**

DRAWING DETAILS
TRANSFER PLAN

© This drawing and the works depicted thereon are the copyright of Breckland District Council. Unauthorised reproduction infringes copyright.

PRODUCED BY	DATE	SCALES
PRD	Feb 2011	1:1000
DRAWING No.		Rev.
D67TT1		E185

This map is reproduced from Ordnance Survey material with the permission of Ordnance Survey on behalf of the Controller of Her Majesty's Stationary Office © Crown copyright. Unauthorised reproduction infringes Crown copyright and may lead to prosecution or civil proceedings. Breckland District Council licence no. 100019935. Published 2011.

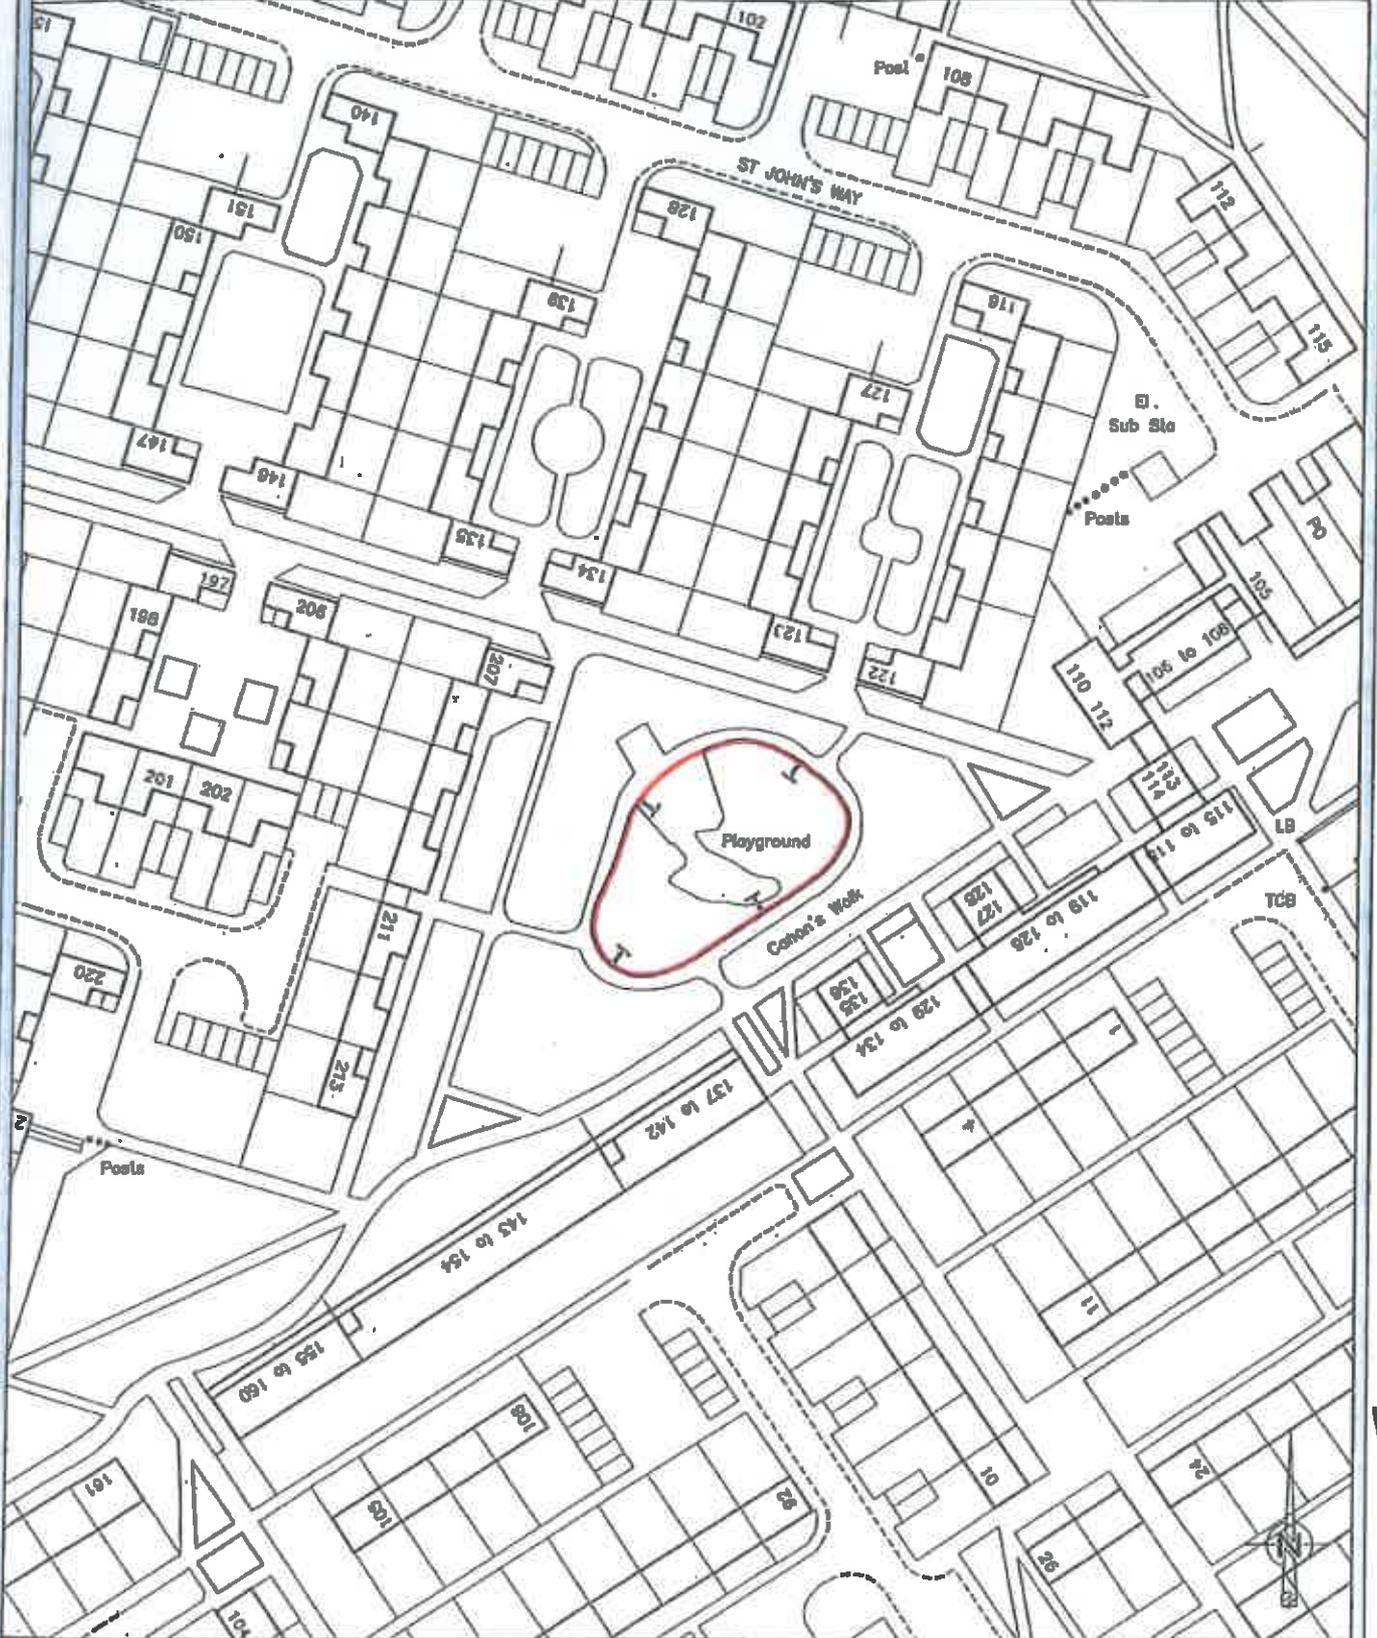

M.011

Asset Management
 Elizabeth House
 Walpole Lake
 Dereham
 Norfolk
 NR19 1EE

a better place a better town
Breckland
 COUNCIL

Tel: 01362 656870 Fax: 01362 656877


TITLE
**PLAY AREA AT
 CANON'S WALK
 THETFORD**
 DRAWING DETAILS
RECASTLE
TRANSFER PLAN



This drawing and the works depicted thereon are the copyright of Breckland District Council. Unauthorised reproduction infringes copyright.

PRODUCED BY	DATE	SCALES
PRD	Feb 2011	1:1000
DRAWING No.		Rev.
D67TT1		E182

This map is reproduced from Ordnance Survey material with the permission of Ordnance Survey on behalf of the Controller of Her Majesty's Stationery Office © Crown copyright. Unauthorised reproduction infringes Crown copyright and may lead to prosecution or civil proceedings. Breckland District Council licence no. 100018538. Published 2011.

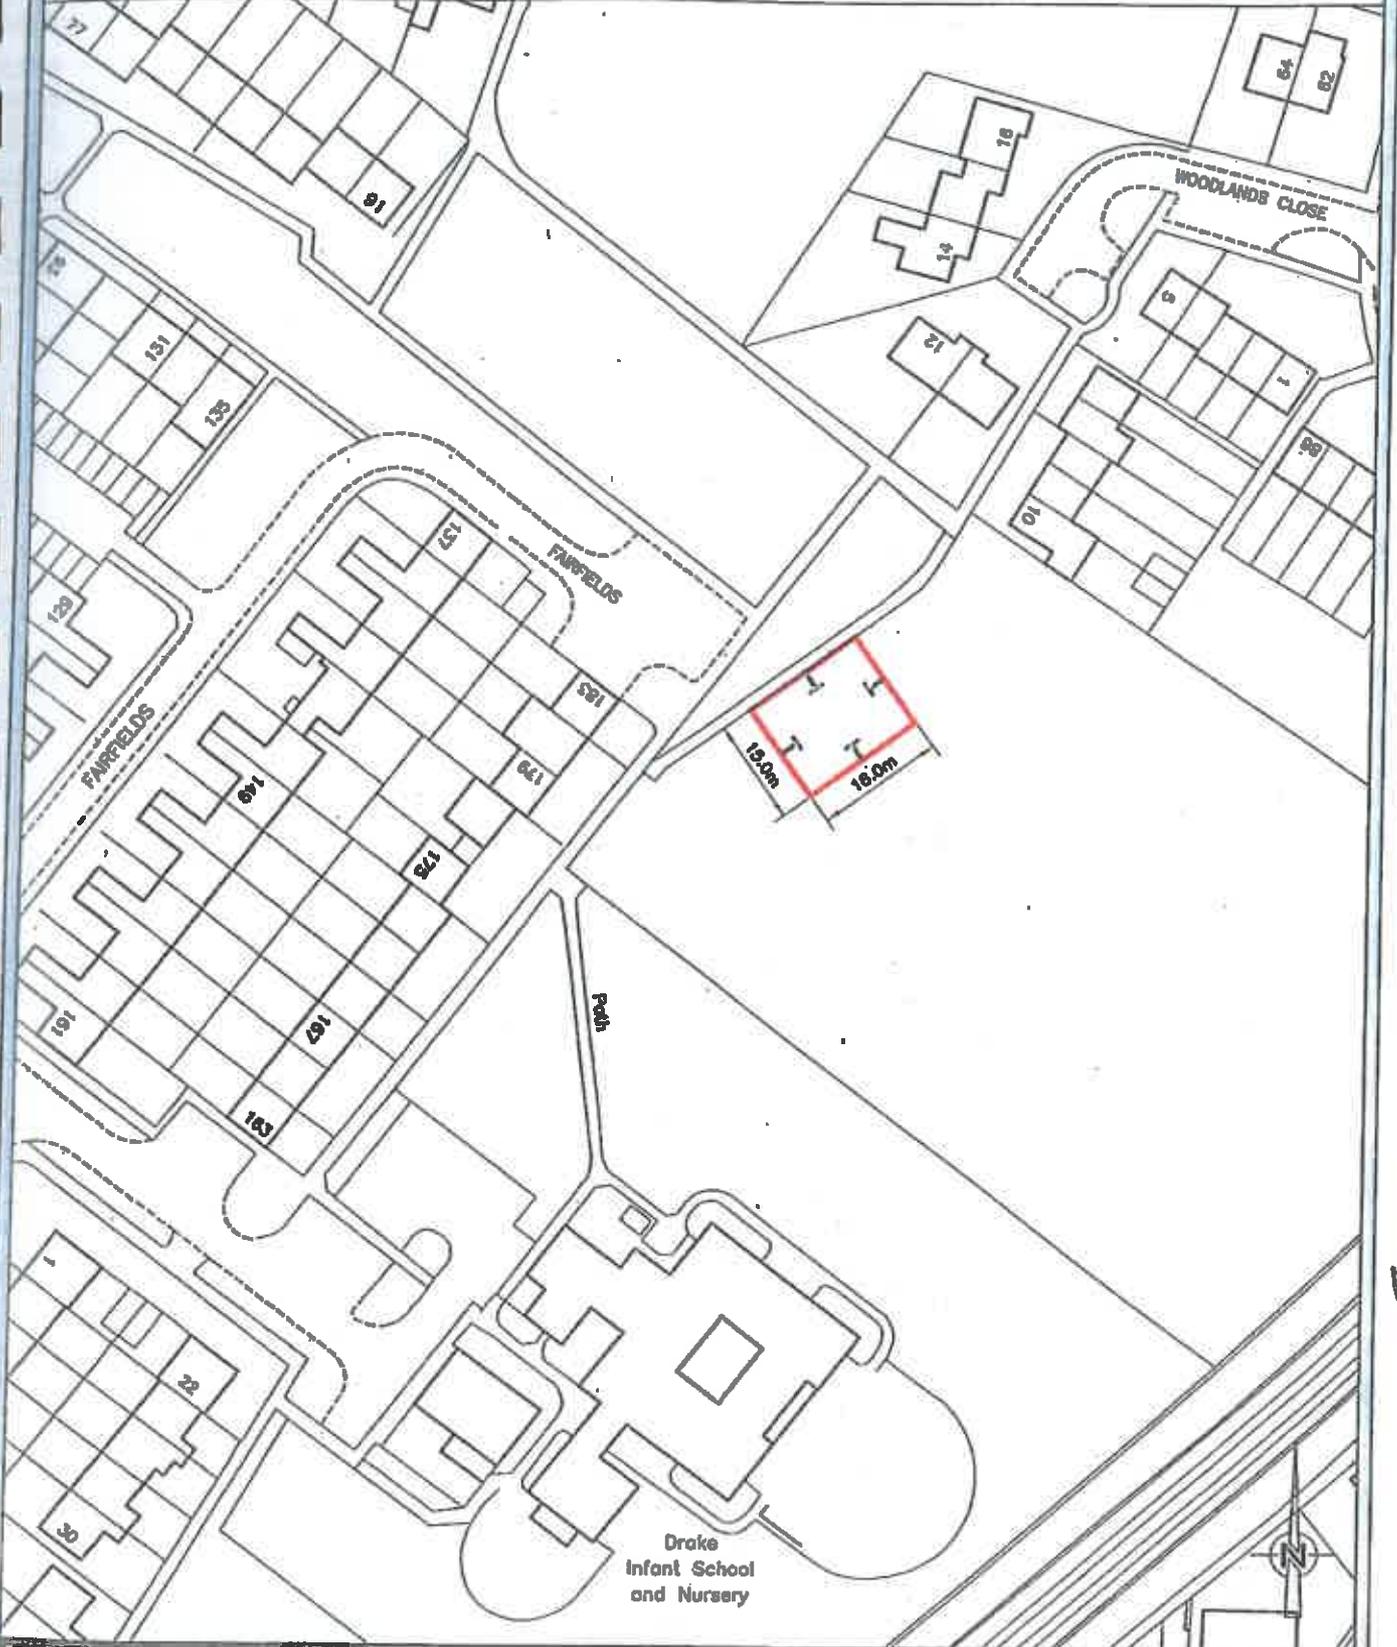

Ramsey Close





TITLE

**OPEN SPACES
MATTHEW HOMES LTD DEVELOPMENT
CROXTON ROAD, THETFORD**

DRAWING DETAILS

RICHARD EASTEN

SITE PLAN



This drawing and the works depicted thereon are the copyright of Breckland District Council. Unauthorised reproduction infringes copyright.

PRODUCED BY	DATE	SCALES
PRD	Nov 2013	1:2500
DRAWING No.		Rev.
D67TT1		E269



Asset Management

Elizabeth House
Walpole Lake
Dersham
Norfolk
NR19 1EE

Tel: 01362 658870 Fax: 01362 856877

