

Proposed North Elevation - 1:50


Specification Checklist:

Material

- Yorkstone paving to compliment the stone colour of Guildhall.
- Handrail to be Brass.

Construction

- Engineer quality brick with lime mortar.
- 150mm thick reinforced concrete slab with 25mm expansion joint where concrete meets existing building.
- Minimum 30mm thick cement screed for laying Yorkstone paving.
- Grouting to be as recommended by Marshalls Commercial.

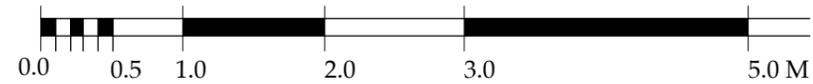

Note: Do not scale from drawing, check dimensions on site

This drawing is copyright ©

Drawing Title Layout, Expression of Interest North Elevation		Job № 707	Dwg № /5.1.2	Rev 1	Scale 1:50 @ A3	Drawn:SR 12/06/20
Revision	Date	Guildhall External Access, Thetford Town Council				
		Guildhall, Market Place, Thetford IP24 2DS				
		© Nicholas Warns Architect Ltd.				
		64 Bishopgate Norwich, NR1 4AA T: 01603 622056 info@nicholaswarns.com F: 01603 627 393				