


Ingleton Wood LLP shall have no liability to the Employer arising out of any unauthorized modification or amendment to, or any transmission, copy or use of the material, or any proprietary work contained therein, by the Employer, Other Project Team Member, or any other third party. All dimensions are to be checked and verified on-site by the Main Contractor prior to commencement; any discrepancies are to be reported to the Contract Administrator.

This drawing is to be read in conjunction with all other relevant drawings and specifications.

Do Not Scale © Ingleton Wood LLP


- Notes:
- Do not scale this drawing (printed or electronic versions).
 - This drawing indicates design intent only and shall not be used as a working drawing or installation drawing. The contractor shall be responsible for producing his own fully coordinated working drawings.
 - Contractors must check all dimensions on site prior to ordering materials or commencing work. Any discrepancies must be reported to the engineer immediately.
 - This drawing is copyright and is for use on this site only.
 - All structural & architectural elements, where indicated, have been imported from the engineers drawings and reference should be made to the individual structural / architectural drawings for exact dimensions.
 - This drawing should be read in conjunction with all relevant consultants, specialist sub-contractors, supply chain drawings and specifications for exact setting out, size and type of component.
 - Discrepancies and/or ambiguities within this drawing, between it and information given elsewhere, must be reported immediately to the Ingleton Wood for clarification before proceeding.
 - All works to be carried out in accordance with the latest British Standards/Codes of Practice/Building Regulations unless specifically directed otherwise in the specification.
 - Responsibility for the reproduction of this drawing in paper form, or if issued in electronic format, lies with the recipient to check that all information has been replicated in full and is correct when compared to the original paper or electronic image.
 - Graphical representations of equipment on this drawing have been co-ordinated, but are approximations only. Please refer to specifications and / or details for actual sizes and or specific contractor construction information.
 - All builders work associated with the mechanical and electrical services installation must be included for.
 - Contractor to review site Asbestos register prior to commencing works.
 - All necessary decommissioning, isolation, draining down, refilling and water treatment etc associated with the existing heating and domestic water systems in order to facilitate the works shall be included for.
 - Stripping out and alterations to domestic water services shall not leave any dead legs on pipe work, however short.
 - All pipe work located within ceiling/roof/service voids, ducts, enclosures, plant rooms, or externally shall be insulated in accordance with the mechanical services specification.
 - All supply and extract ductwork located within ceiling/roof/service voids, ducts, enclosures, plant rooms, or externally shall be insulated in accordance with the mechanical services specification.
 - All pipe work/ductwork services located externally shall also be waterproofed in addition to being fitted with thermal insulation.

Note:
UFH and associated manifolds to be designed by specialist, such as Oventrop (Ref. CQ6113) or equal and approved.

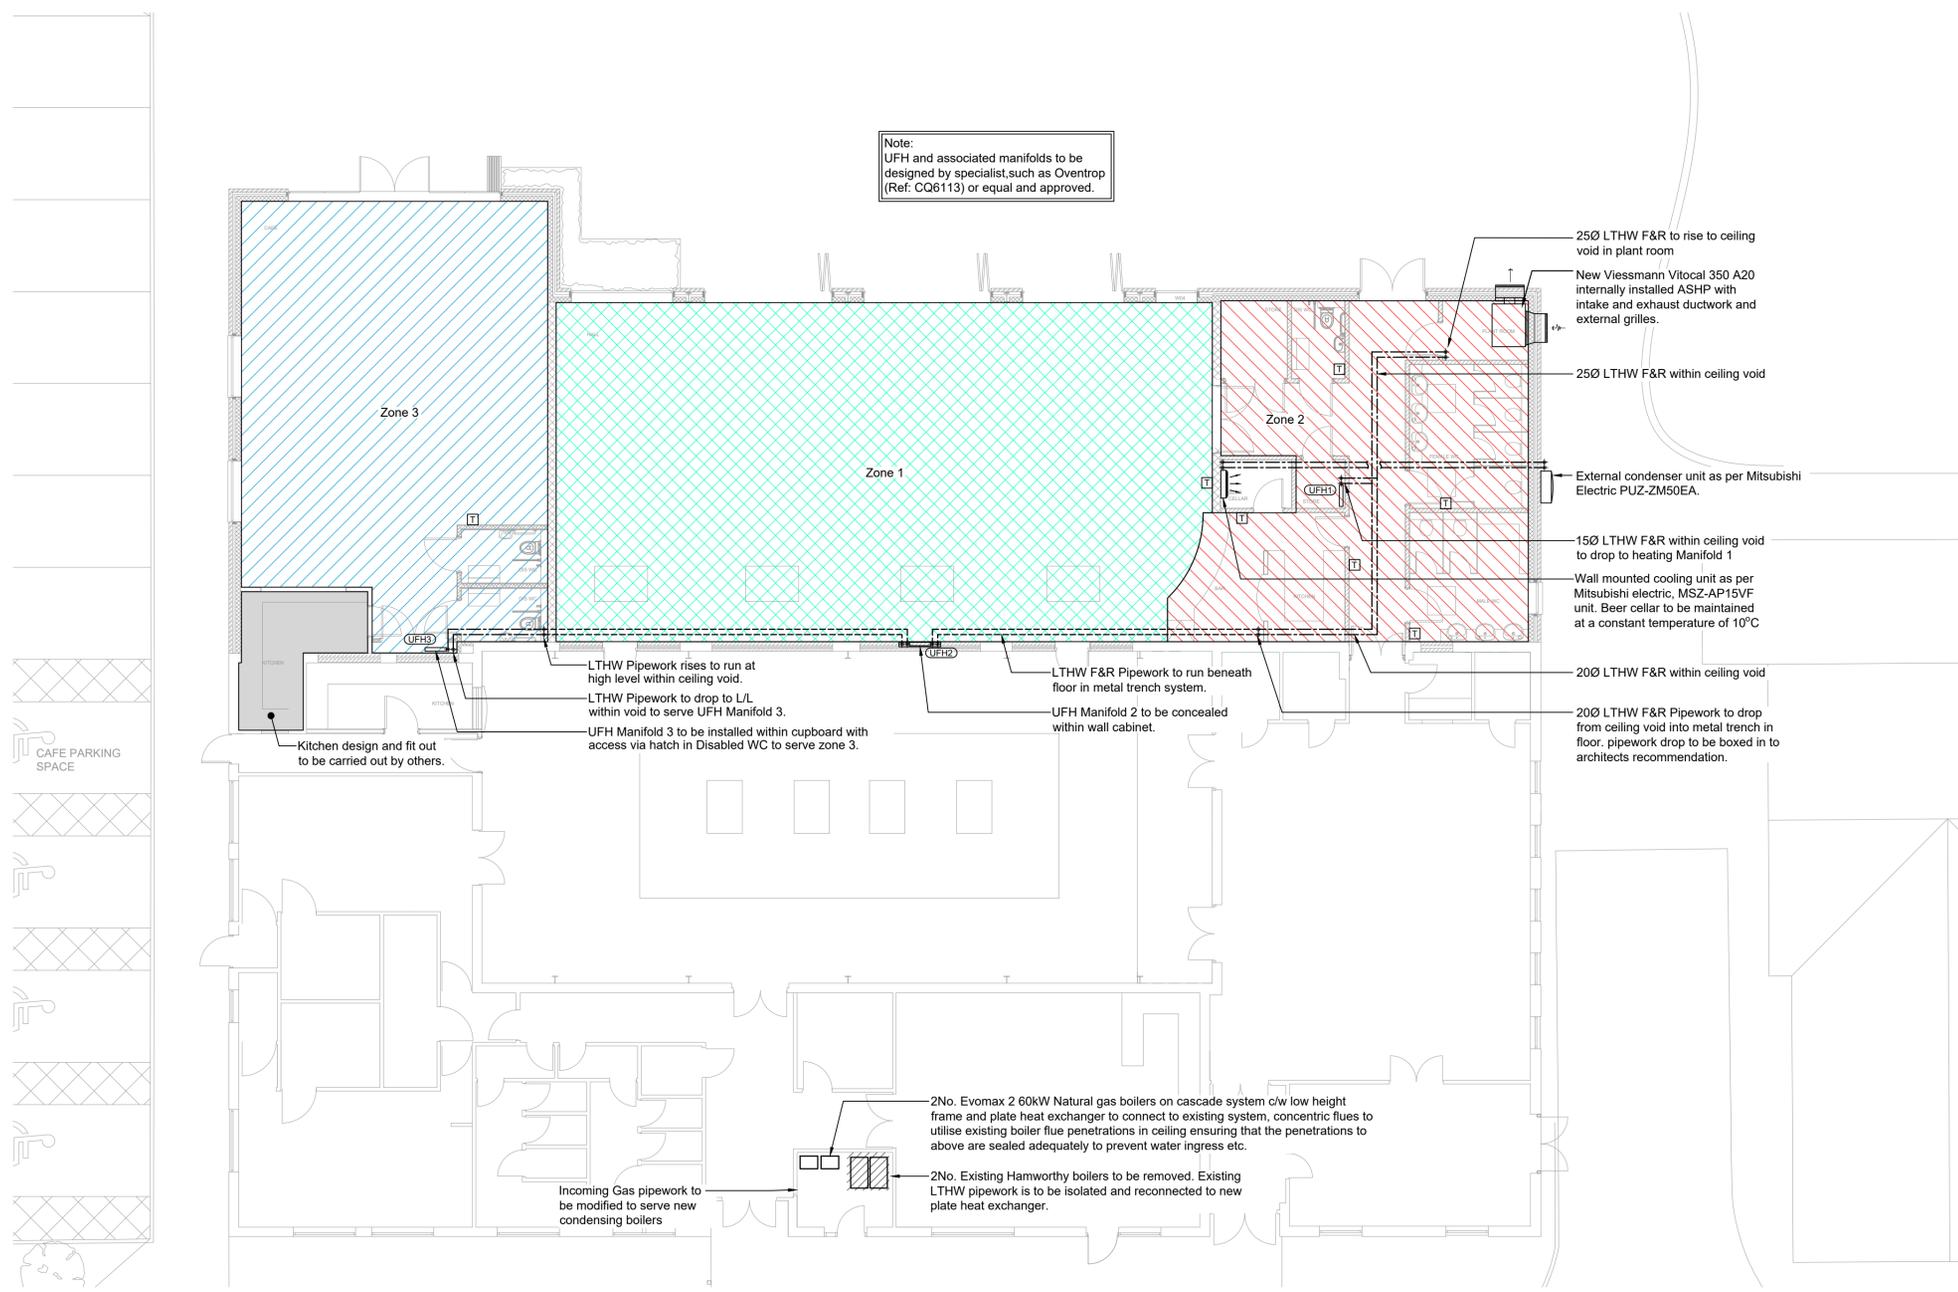


- Legend.
- UFH Heating Zone 1.
 - UFH Heating Zone 2.
 - UFH Heating Zone 3.
 - UFHD Underfloor Heating Manifold.
 - TM Wall Mounted Thermostat.

Underfloor Heating Layout
1:100

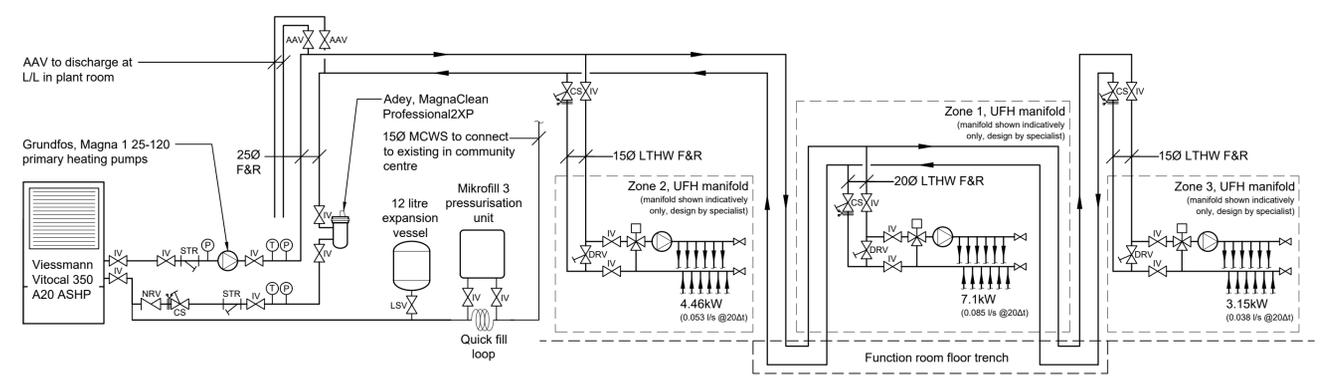

Plantroom Schematic
N.T.S.

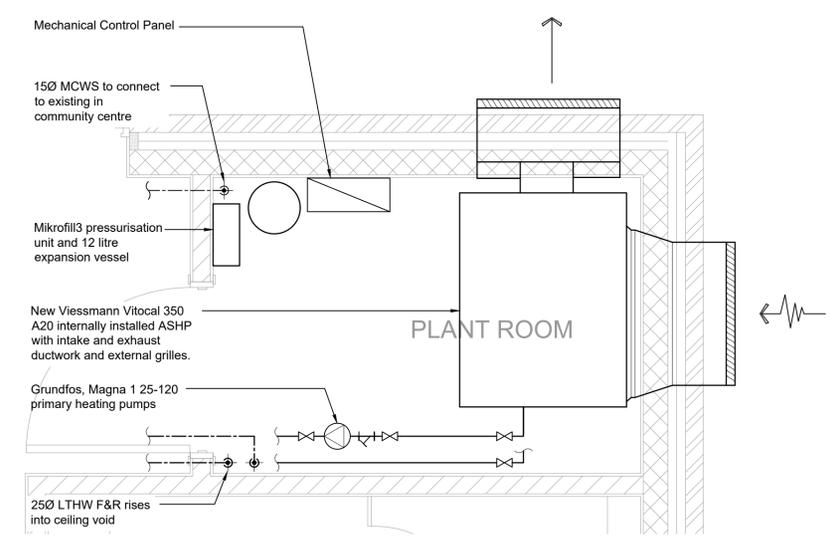

Plantroom
1:20

T2	Revised Following Architects Comments	18/11/19	AS	ABR
T1	Tender Issue	18/11/19	AS	ABR
Rev	Description	Date	CHK	APR
Project No:	111712	Scale @ A1:	As Indicated	Drawn By:
				IR



Vision, form and function

Project:
Princes Risborough Phase 1
Stratton Road
Princes Risborough
HP27 9AX

Client:
Princes Risborough District Council

Title:
Ground Floor Heating Layout.

Drawing Number:
111712-IWD-XX-00-DR-M-4200

Status:	Purpose of Issue:	Revision:
D2	Tender	T2