


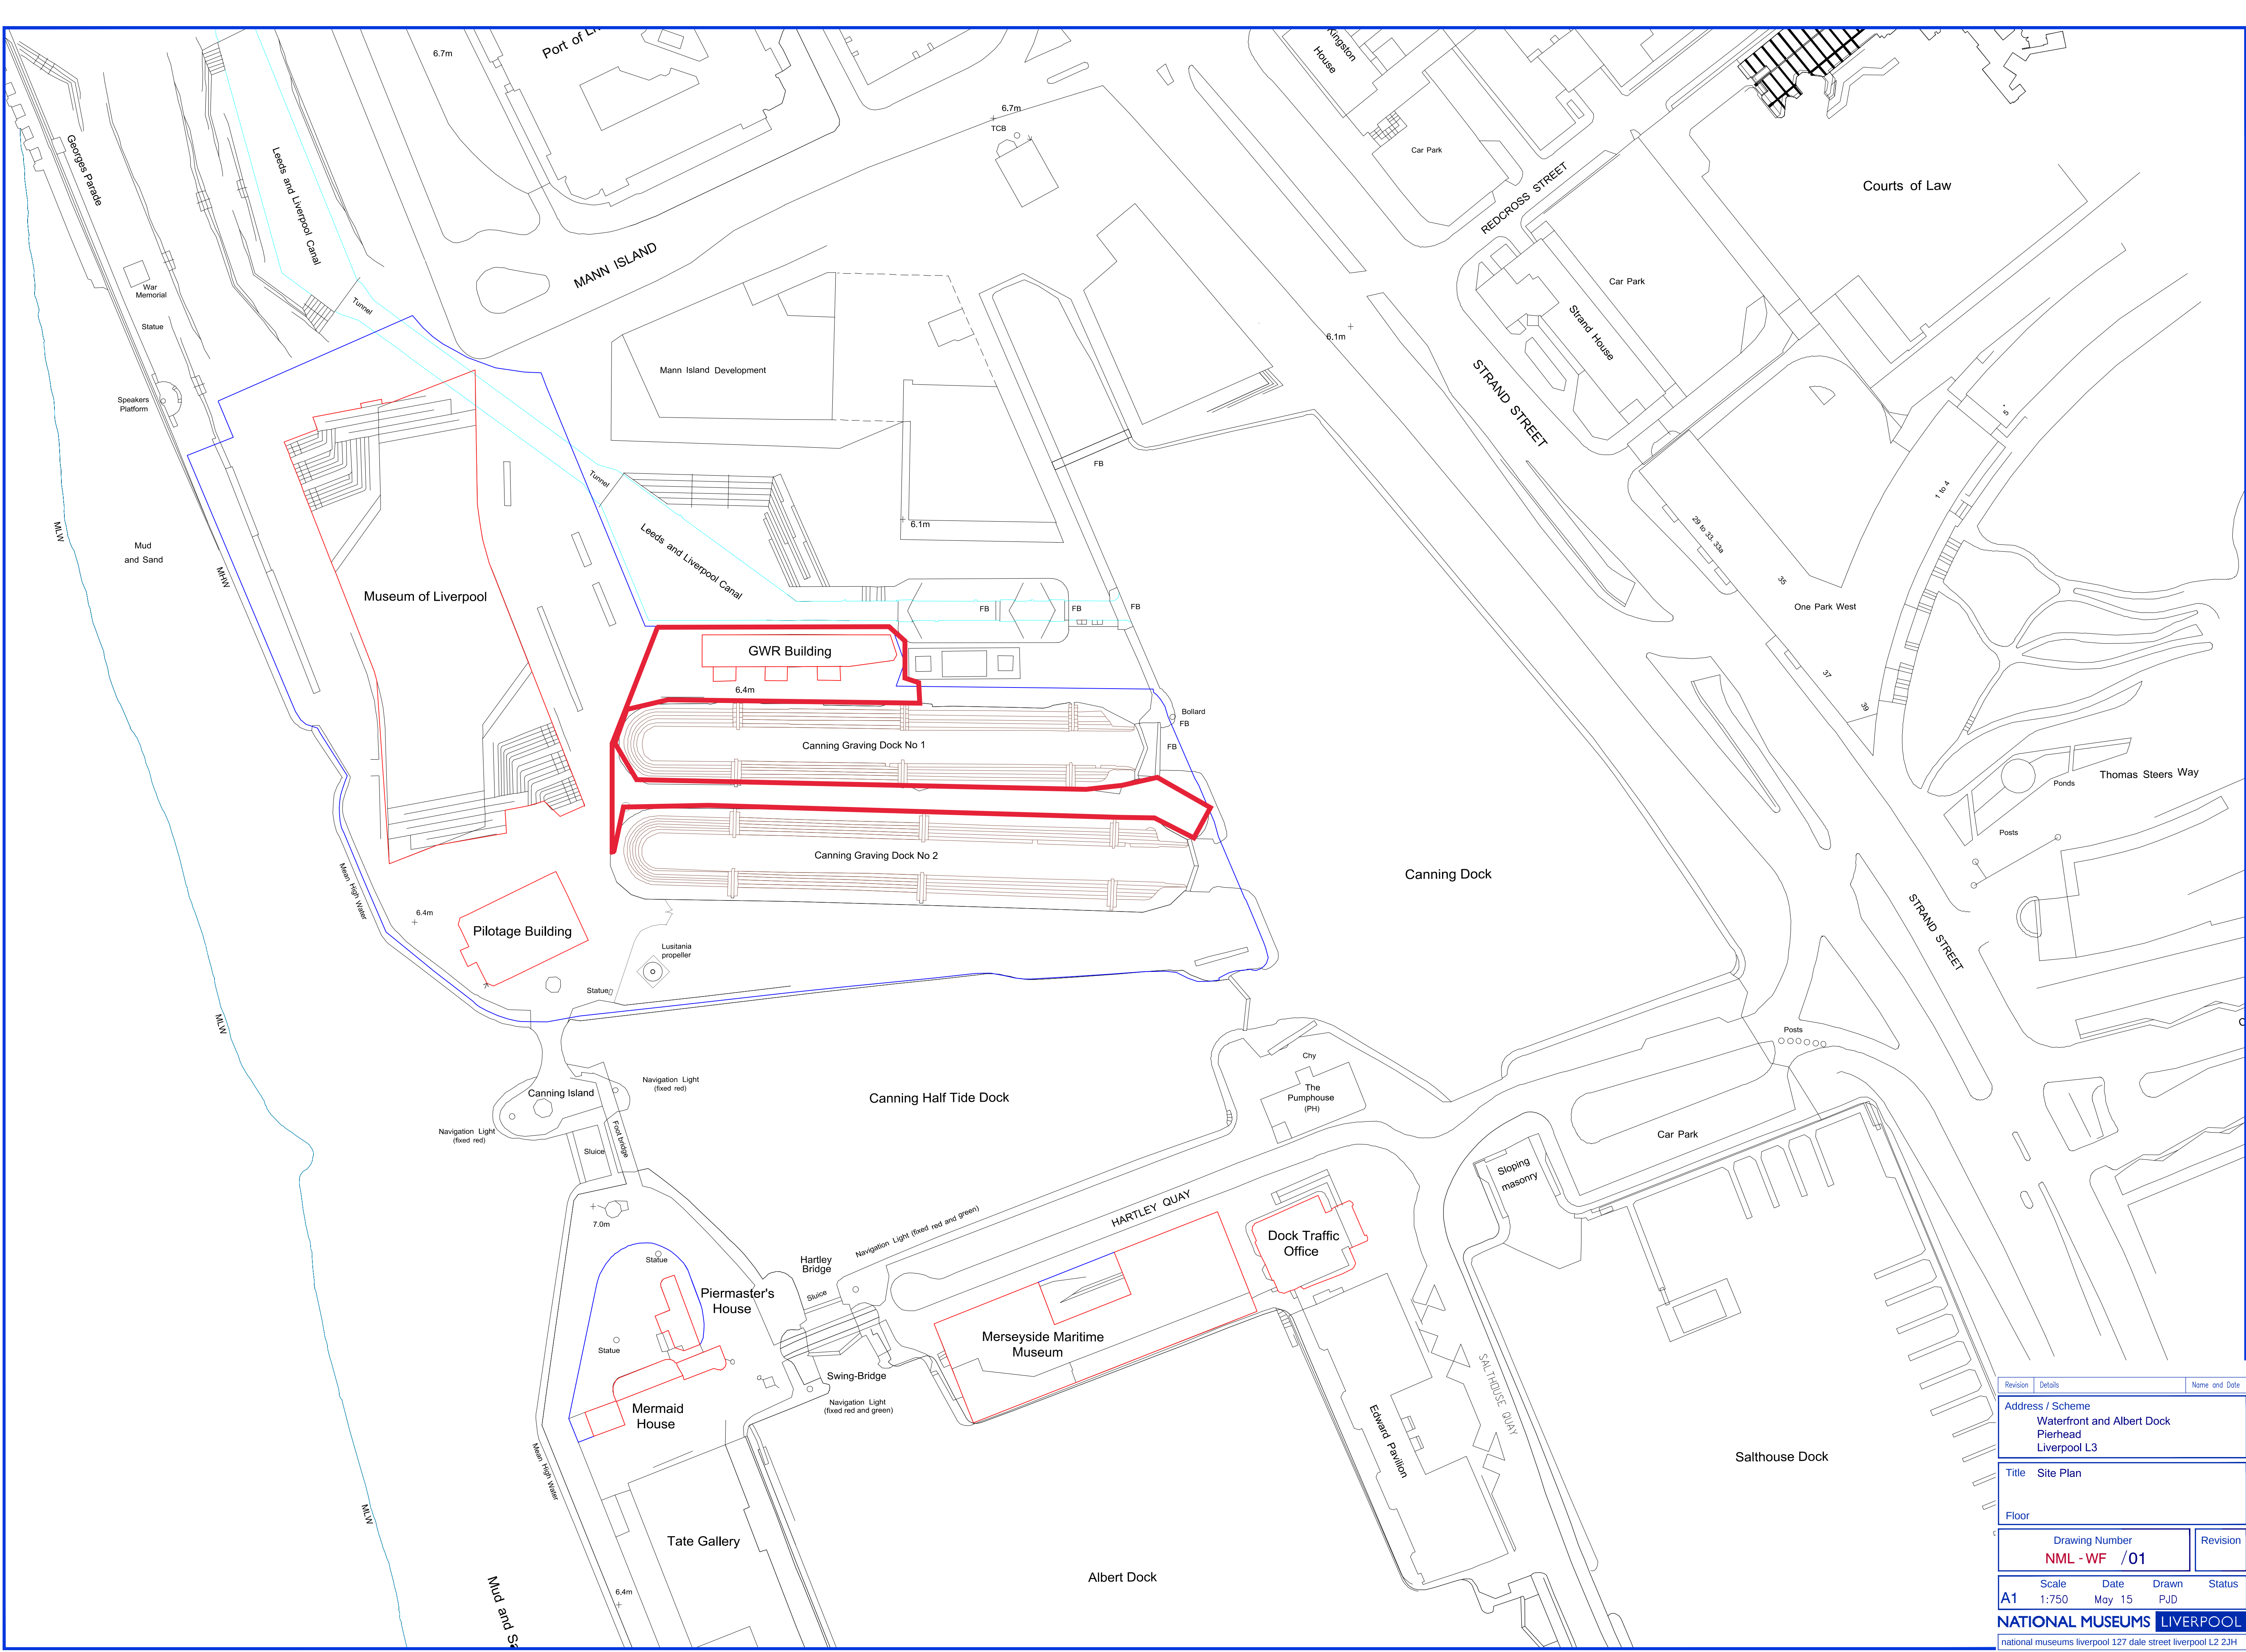

Revision		Details		Name and Date	
Address / Scheme					
Waterfront and Albert Dock					
Pierhead					
Liverpool L3					
Title		Site Plan			
Floor					
Drawing Number				Revision	
NML - WF /01					
A1	Scale	Date	Drawn	Status	
	1:750	May 15	PJD		
NATIONAL MUSEUMS LIVERPOOL					
national museums liverpool 127 dale street liverpool L2 2JH					