
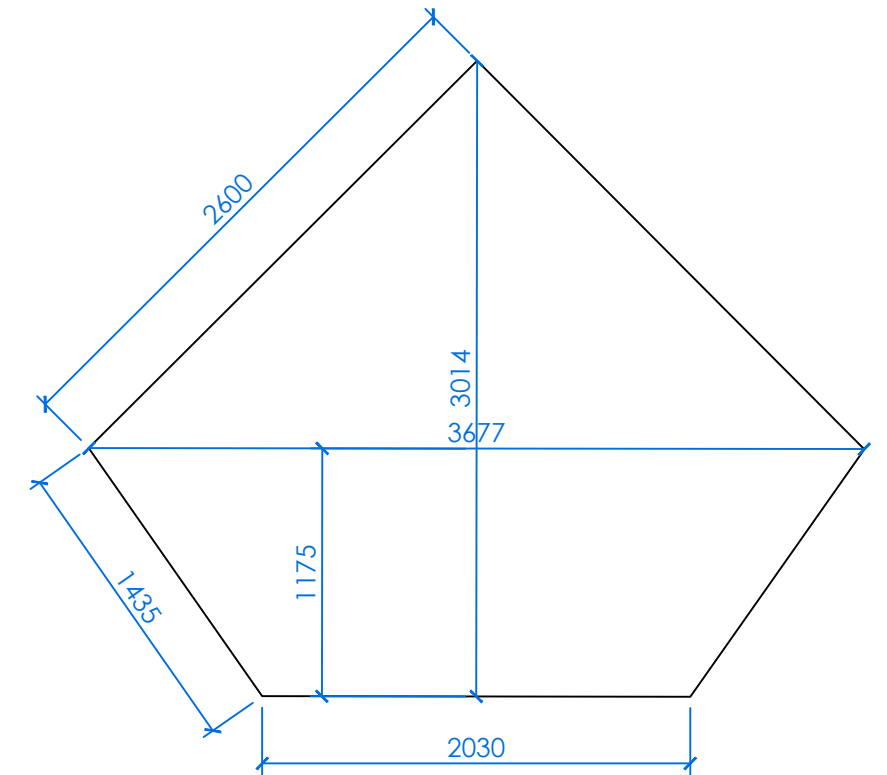


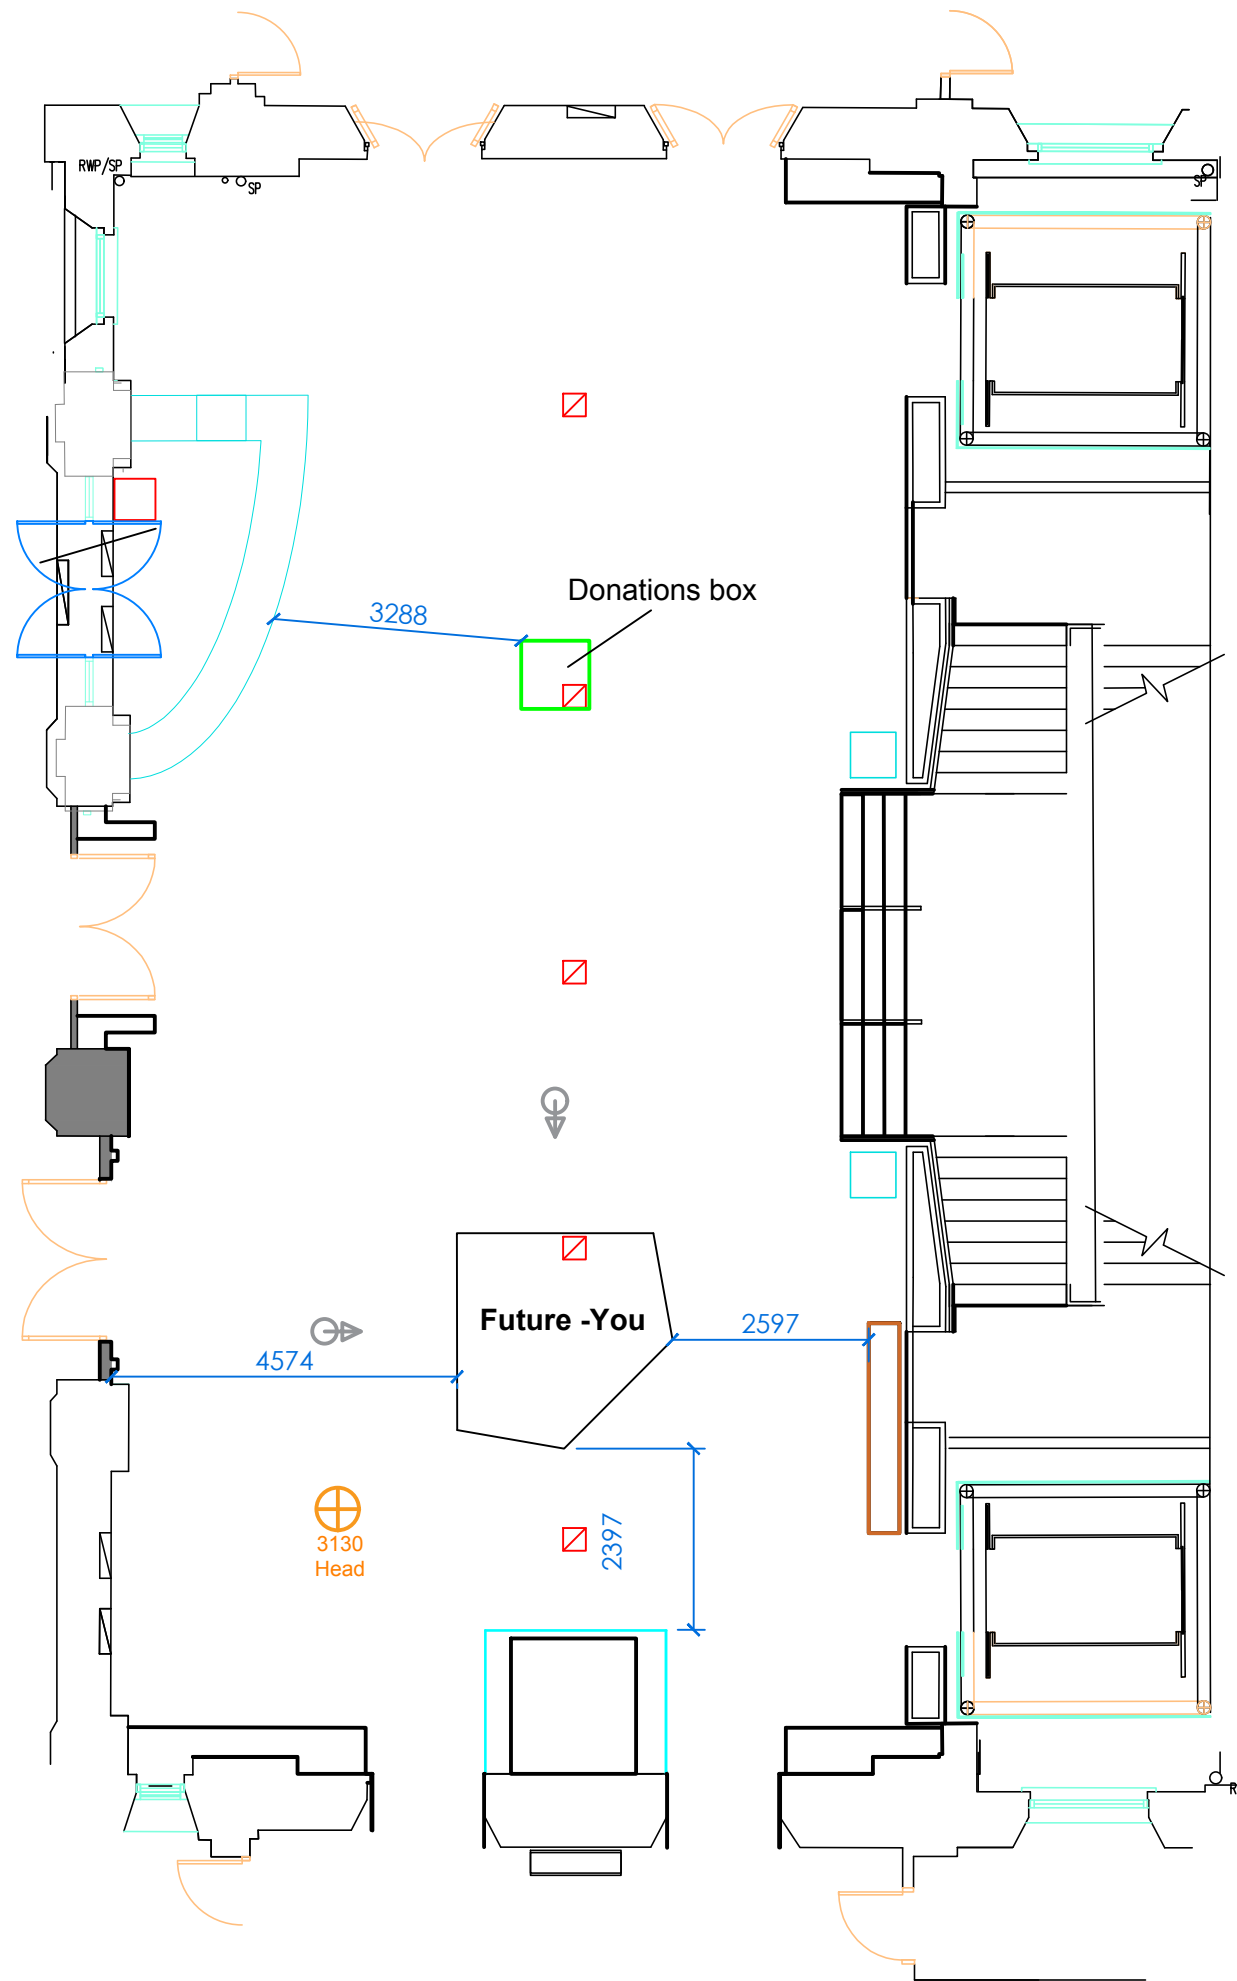

| Revision                                                    | Details  | Name and Dc |
|-------------------------------------------------------------|----------|-------------|
| Address / Scheme                                            |          |             |
| World Museum Liverpool                                      |          |             |
| AI Atrium                                                   |          |             |
| Title                                                       |          |             |
| Floor Plan                                                  |          |             |
| Future You & Donations box new locatic                      |          |             |
| Option 4                                                    |          |             |
| Floor                                                       |          |             |
| Floor                                                       |          |             |
| Drawing Number                                              |          | Revisic     |
| -1 /01                                                      |          |             |
| Scale                                                       | Date     | Drawn       |
| A3                                                          | 11/03/20 | JSF         |
| Status                                                      |          |             |
| NATIONAL MUSEUMS LIVERPOOL                                  |          |             |
| national museums liverpool 127 dale street liverpool L2 2JH |          |             |