

New Freestanding Showcase Type 3

Sizes vary - please refer to drawing 2501

Case indicated is Type 3 with Integrated AV. This is common to the following: SC 4.2, SC 5.1 & SC 5.3. Refer to 2501 for sizes.

Main carcass in Powder Coated/ Matt Lacquer ZF MDF, Col Ref TBC.






Mount Fixing details & scope to follow as Scheme Design progresses.

Finishes and showcase layouts to be approved by Display and Conservation Management IWM.

Allowance to be made for integrated LED lighting.

Refer to Document: **IWM Conservation and Build Specification**

- General Notes:**
1. This drawing is not to be used for construction.
 2. Drawings not to be scaled.
 3. All dimensions to be checked on site.
 4. All construction and shop drawings must be submitted for comment and agreement prior to fabrication.
 5. Building Regulations to be checked at the time of design and the appropriate internal and external specialists consulted.
 6. Contractor must carry out site survey.
- Please read in conjunction with Drawings: 2501.**

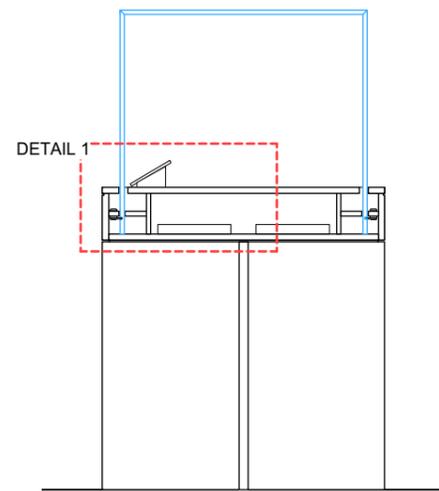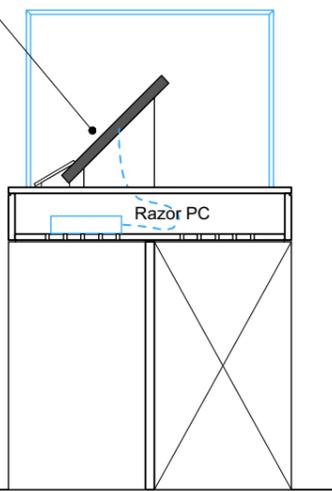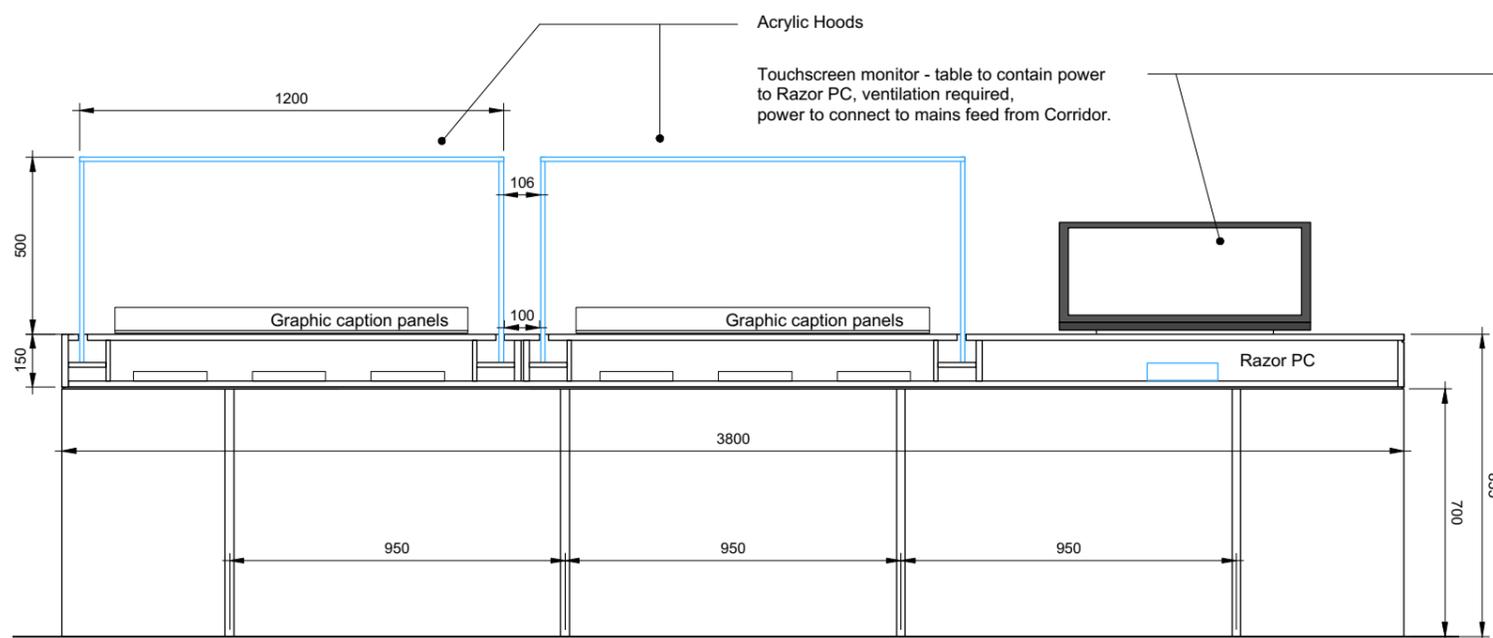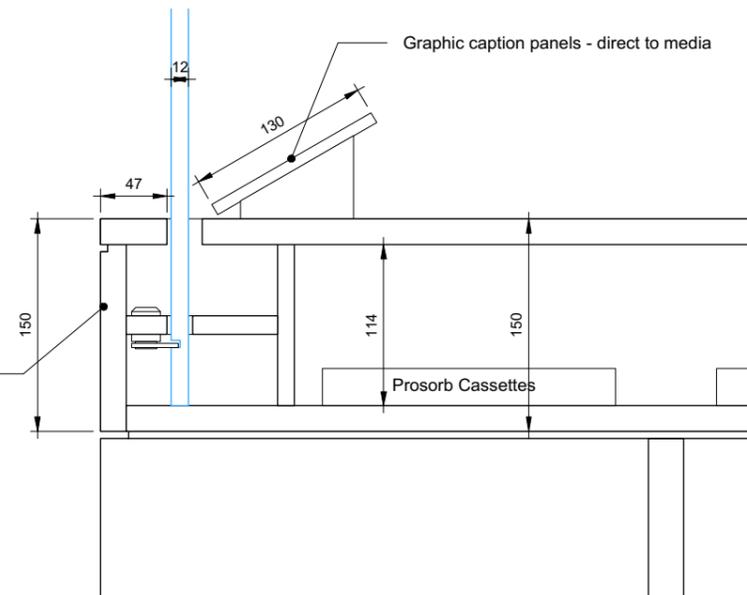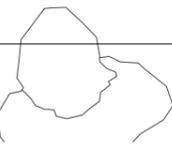

FRONT ELEVATION

SIDE SECTION A-A

SIDE SECTION B-B

T1 = Interim Scheme Stage
T1 15-02-18 Tender Issue

Rev: Date: Issue Notes:

IWM LONDON IWM Design
Lambeth Road
London SE1 6HZ
T: 020 7091 3149

Project Name:
IWMN Lest We Forget? Exhibition

Sheet Title:
Freestanding Type 3 SC 4.2 Detail

Scale: 1:20@ A3	Drawn: AM	Checked: MH	Approved: CW
--------------------	--------------	----------------	-----------------

Drawing No:
17-0102_IWMN_DR_ED_4200

Status Code: D2	Date of Origin: 08-02-18	Revision: T1
--------------------	-----------------------------	-----------------