




Do not scale from this drawing, except for town planning purposes.
 Work to figured dimensions only.
 This drawing is the property of David Gogo and copyright is reserved by him.
 This drawing is issued on condition that it is not copied, used or disclosed by or to any unauthorised person without the prior written consent of David Gogo.
 The areas on the drawing have been measured directly from a CAD drawing and have no tolerances added or subtracted.
 The areas have been calculated in accordance with the Code of Measuring Practice, 6th Edition (2007) using the stated options N/A, GIA, GEA. They are approximate and relate to the likely areas of the building at the current state of the design. Any decisions to be made on the basis of these predictions, whether as to project viability, pre-letting, lease agreements and the like, should make allowance for the following:
 - Design development
 - Accurate site survey, site levels and dimensions need to be fully evaluated
 - Allowance for construction methods and building tolerances.
 - Local authority consents

rev	date	drawn by	chkd	description
/	19.05.16	CD	CD	first issue
A	19.05.16	DG	DG	clms
B	30.11.16	GBF	GBF	drawing updated following comments
C	12.12.16	GBF	GBF	issued for planning
D	29.12.16	GBF	GBF	gradient and level information added and issued for information

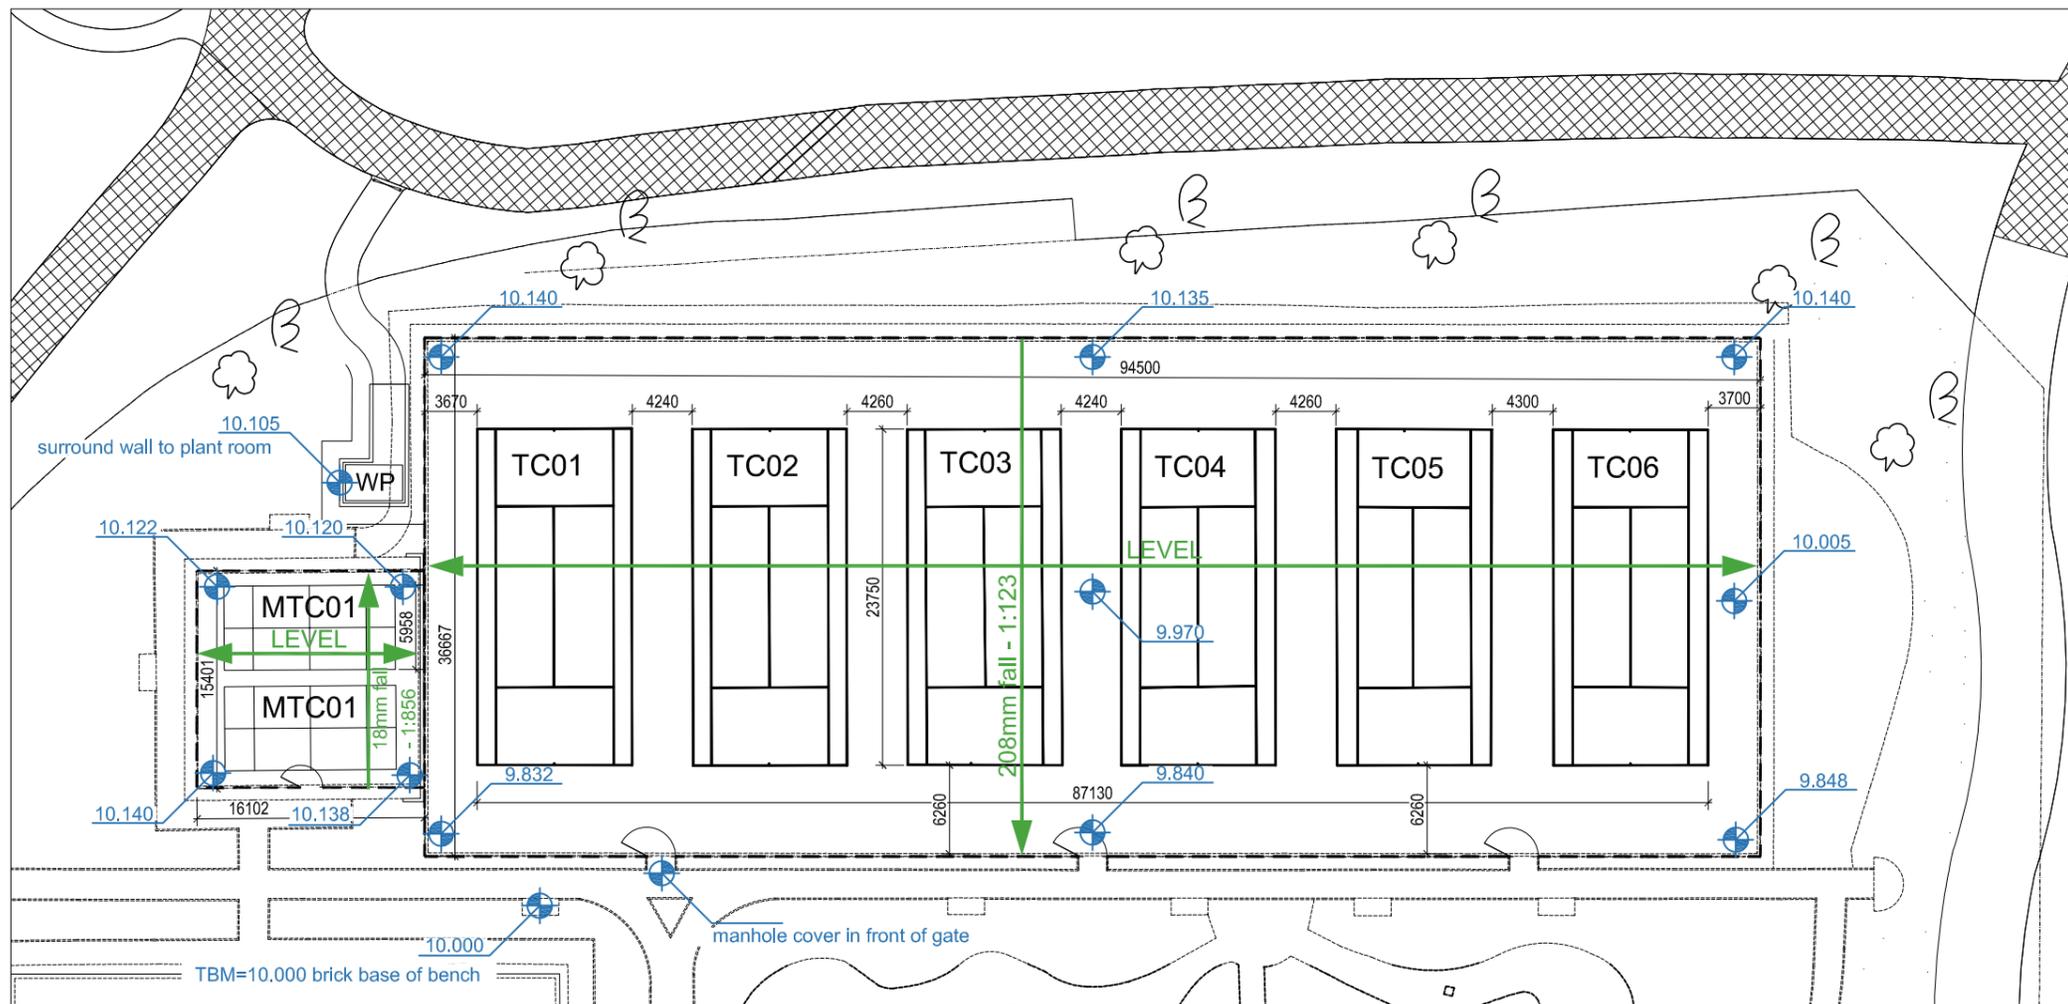

- WP - Water Pump
- MTC - Mini Tennis Court
- TC - Tennis Court
- existing fence
- - - existing gates
- ←→ existing gradients
- ⊕ 10.005 existing levels

Existing Site Plan

client	The Royal Parks	
status	FOR INFORMATION	
project	Hyde Park Tennis Centre, South Carriage Drive, London, W2 2UH	
title	Site Plan Existing Plan	
scale	date	drawn
1:500@A3	23/08/16	DG
drawing no.	revision	
HYD12-035-011	D	

