

Insight Gallery - New case locations

DO NOT SCALE FROM THIS  
DRAWING: ALL DIMENSIONS  
TO BE CHECKED ON SITE.  
DESIGNER TO BE NOTIFIED OF  
ANY DISCREPANCIES.  
COPYRIGHT: NATIONAL ARMY  
MUSEUM.

NOTE: DESIGN IS INDICATIVE  
ONLY - SPECIALIST CASE  
MANUFACTURER TO ADVISE

Notes:

All cases to comply to the  
NAM Museum issued  
document -  
NAM Insight Gallery Display  
Case Tender

NATIONAL  
ARMY  
MUSEUM


Area:  
Insight Gallery

Project Title:  
Cases

Drawing Title:  
General Arrangement

Issue: 1  
Date: 28.10.20  
Description: GA  
Drawn: SG  
Checked: JH  
Amended:

No part of this drawing may  
be reproduced or transferred  
to another party without  
permission from the NAM.

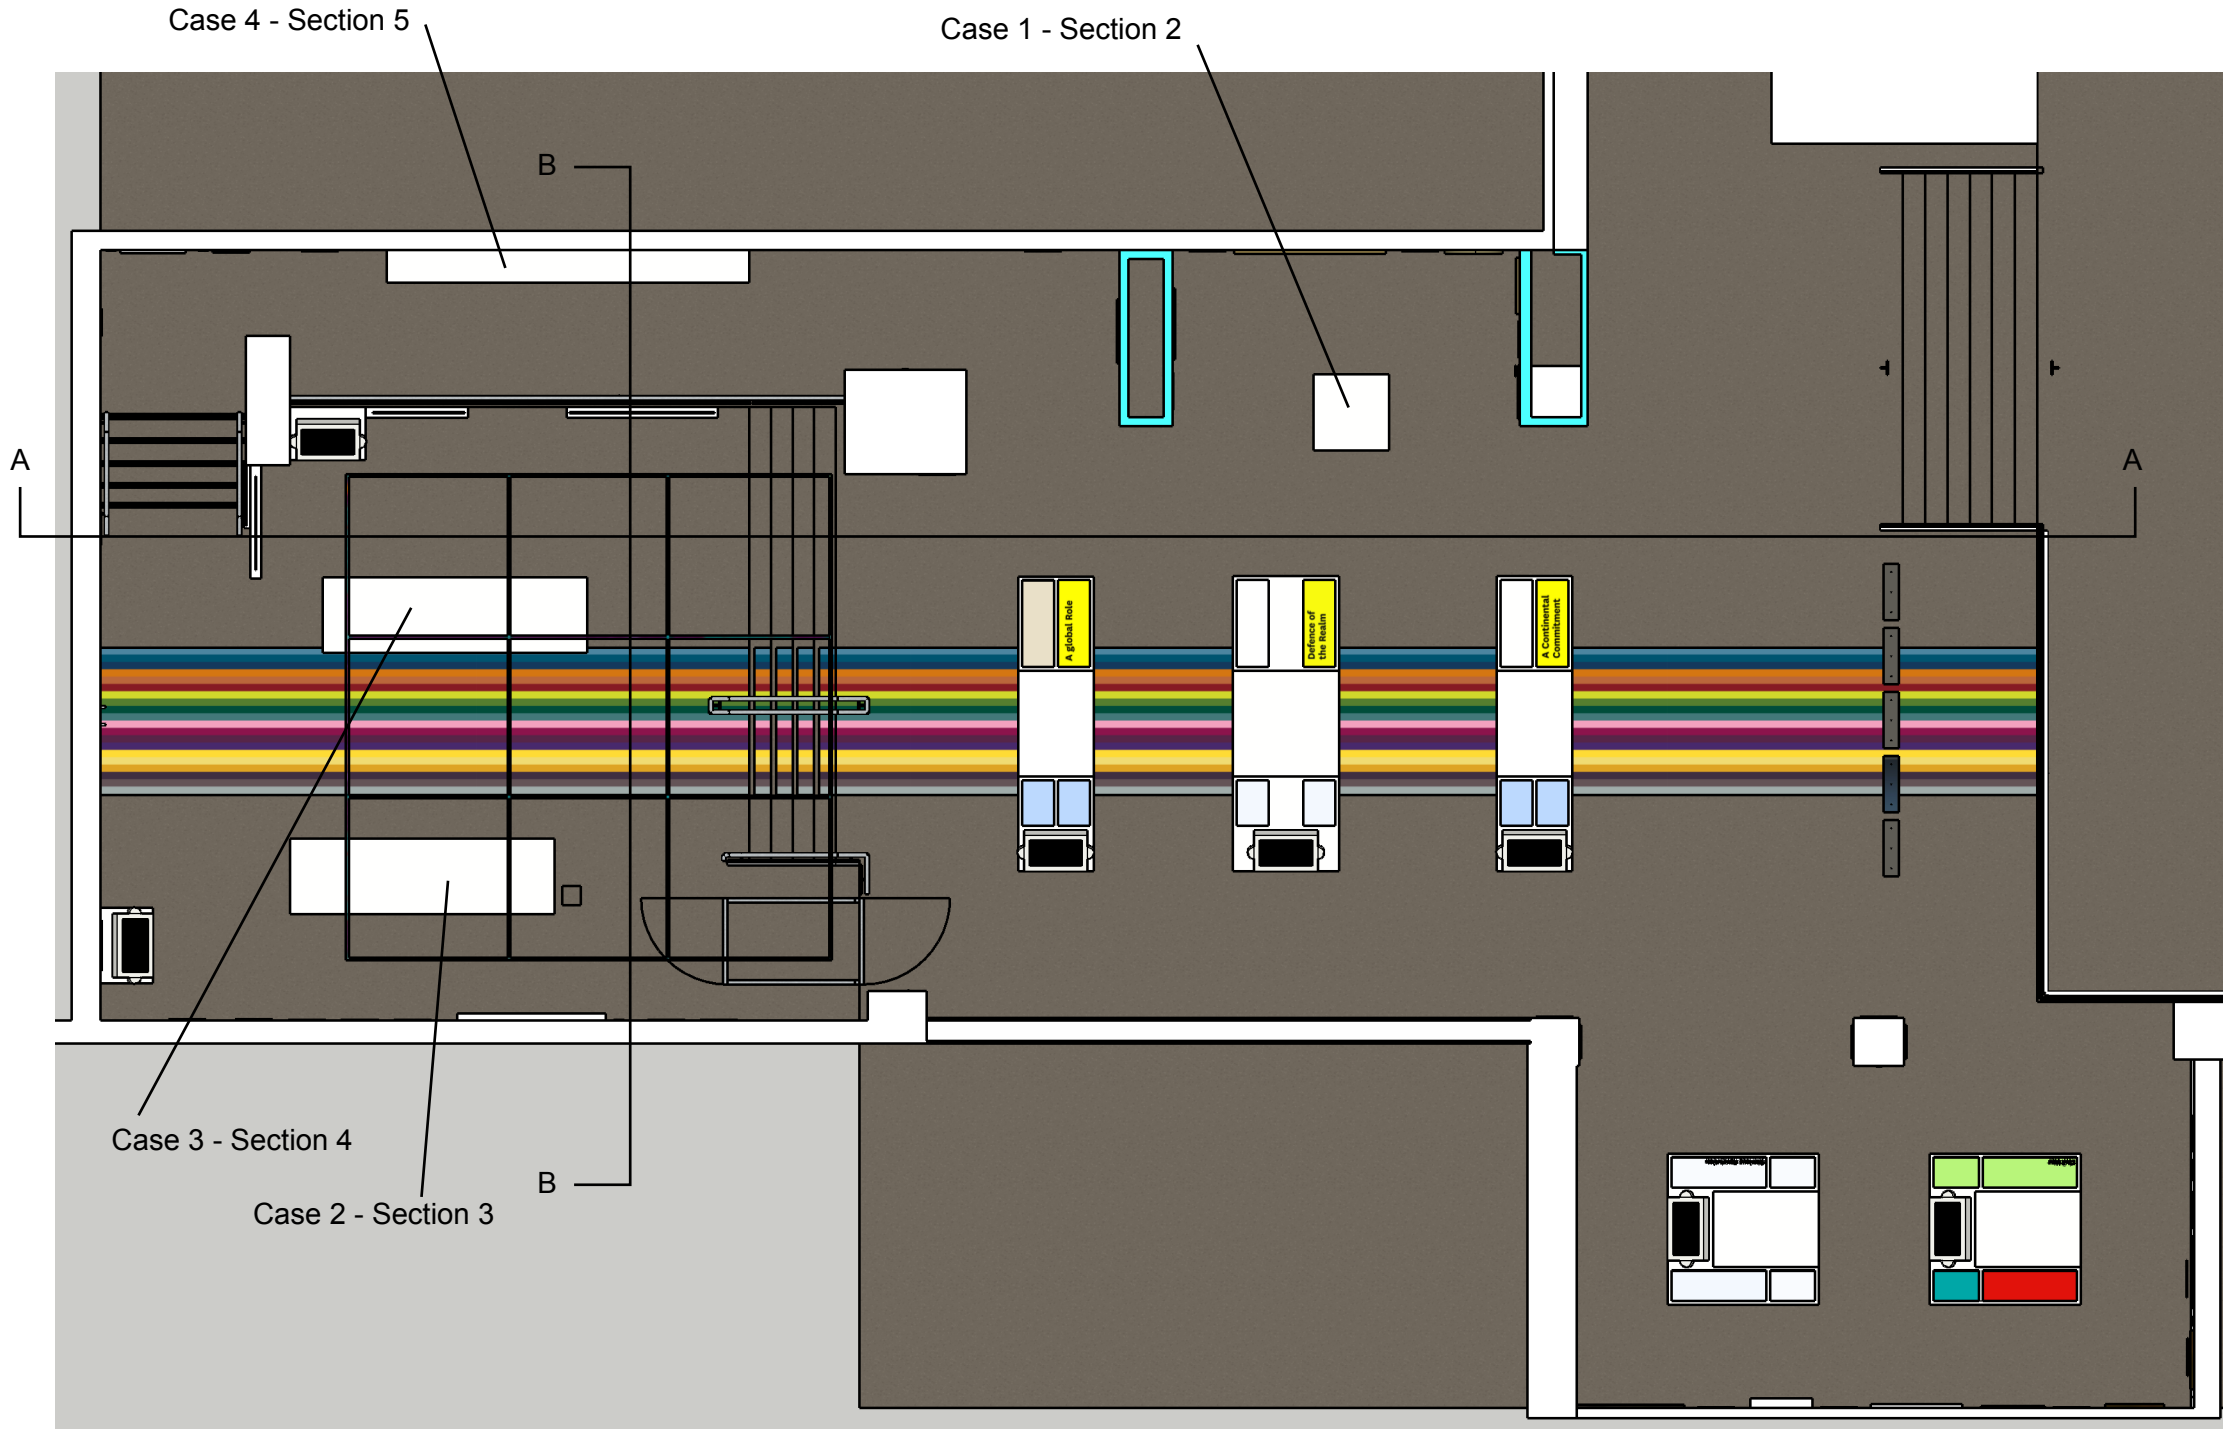

Plan  
1:100 @ A3

Insight Gallery - New case locations

DO NOT SCALE FROM THIS  
DRAWING: ALL DIMENSIONS  
TO BE CHECKED ON SITE.  
DESIGNER TO BE NOTIFIED OF  
ANY DISCREPANCIES.  
COPYRIGHT: NATIONAL ARMY  
MUSEUM.

NOTE: DESIGN IS INDICATIVE  
ONLY - SPECIALIST CASE  
MANUFACTURER TO ADVISE

Notes:

All cases to comply to the  
NAM Museum issued  
document -  
NAM Insight Gallery Display  
Case Tender

NATIONAL  
ARMY  
MUSEUM


Area:  
Insight Gallery


Project Title:  
Cases

Drawing Title:  
General Arrangement


Issue: 1  
Date: 28.10.20  
Description: GA  
Drawn: SG  
Checked: JH  
Amended:

No part of this drawing may  
be reproduced or transferred  
to another party without  
permission from the NAM.

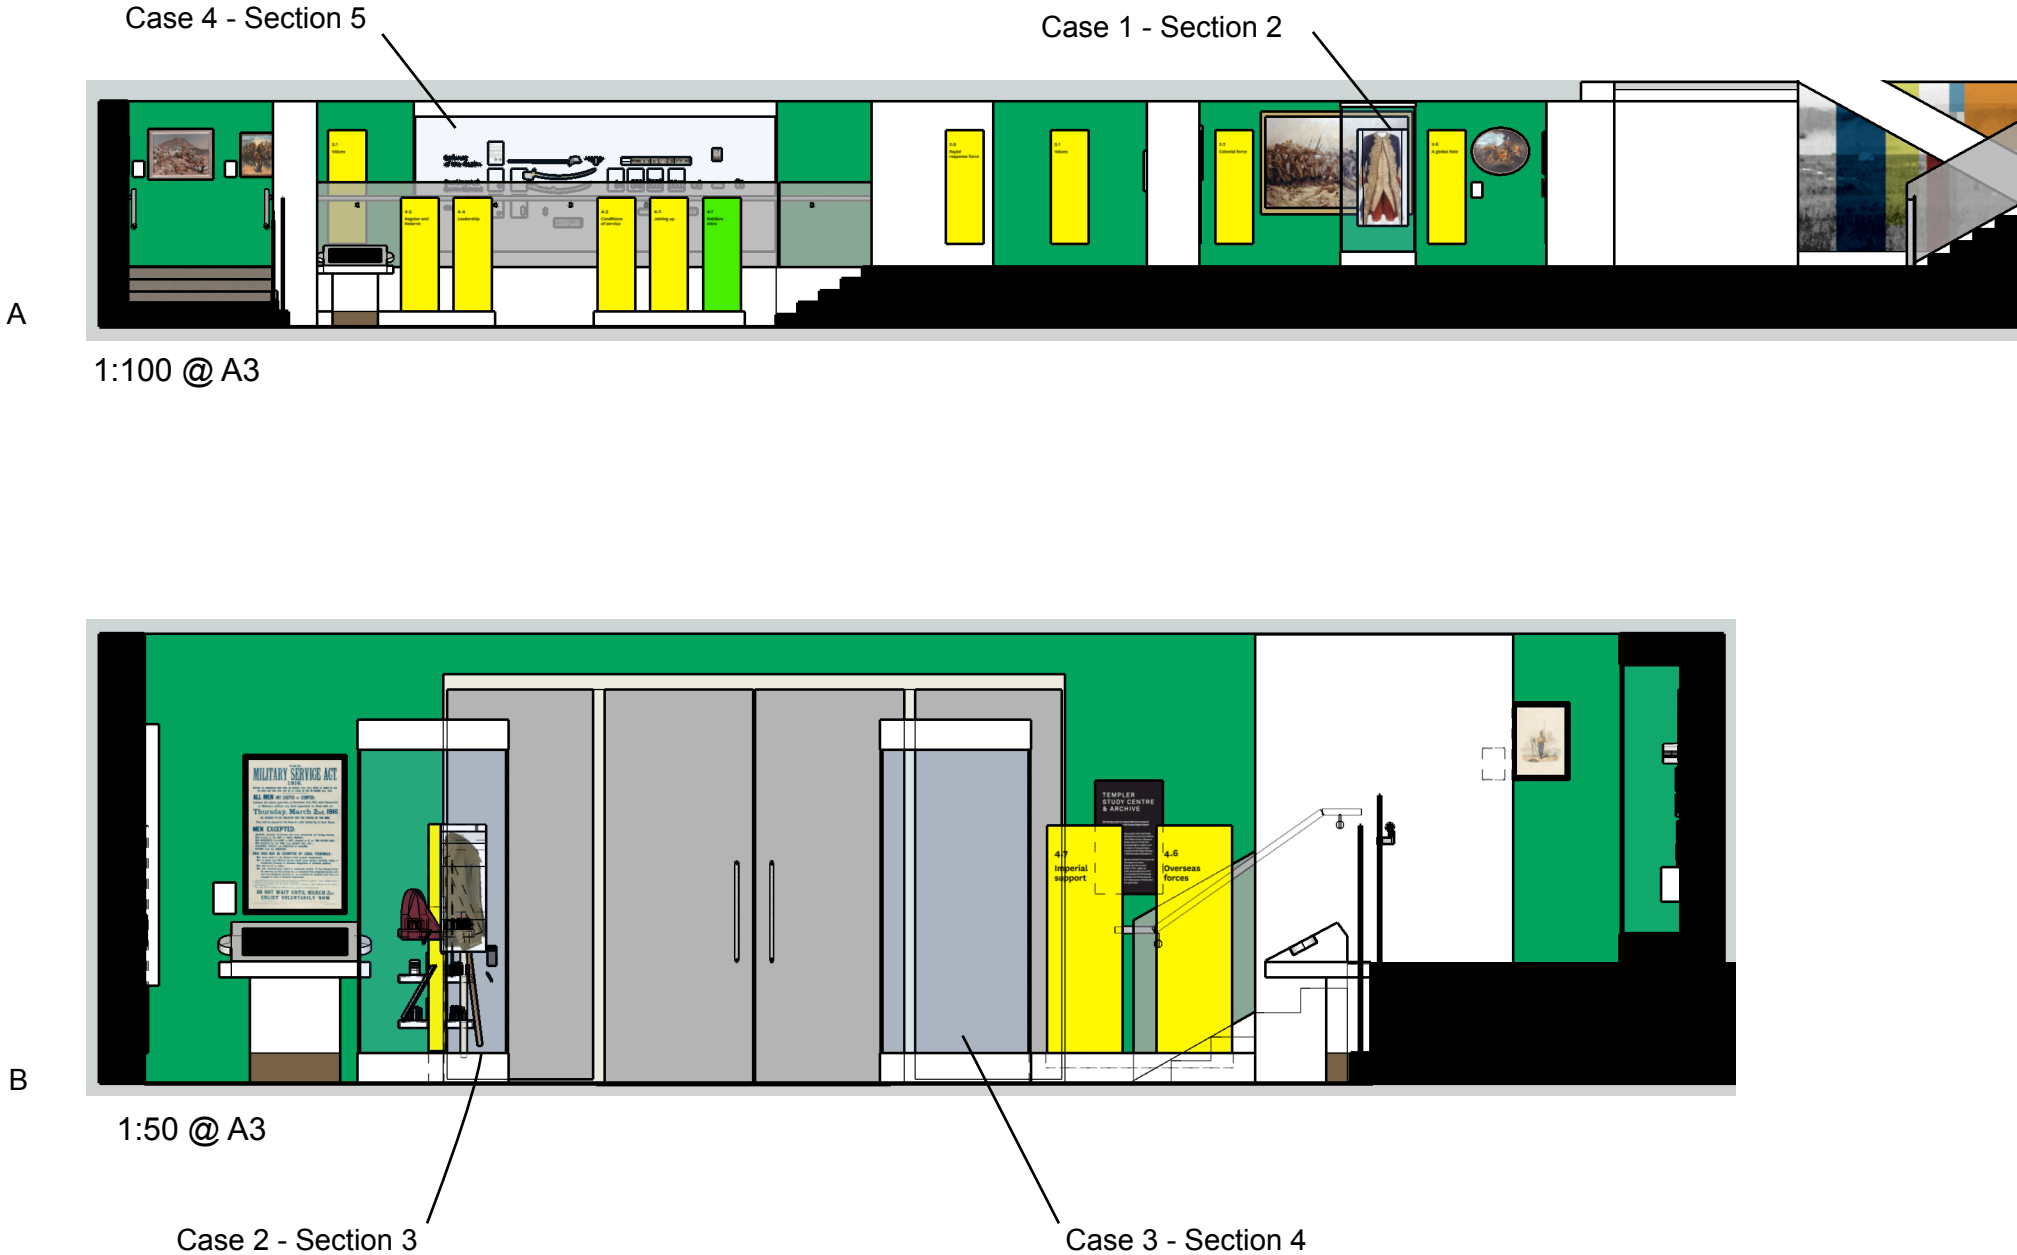

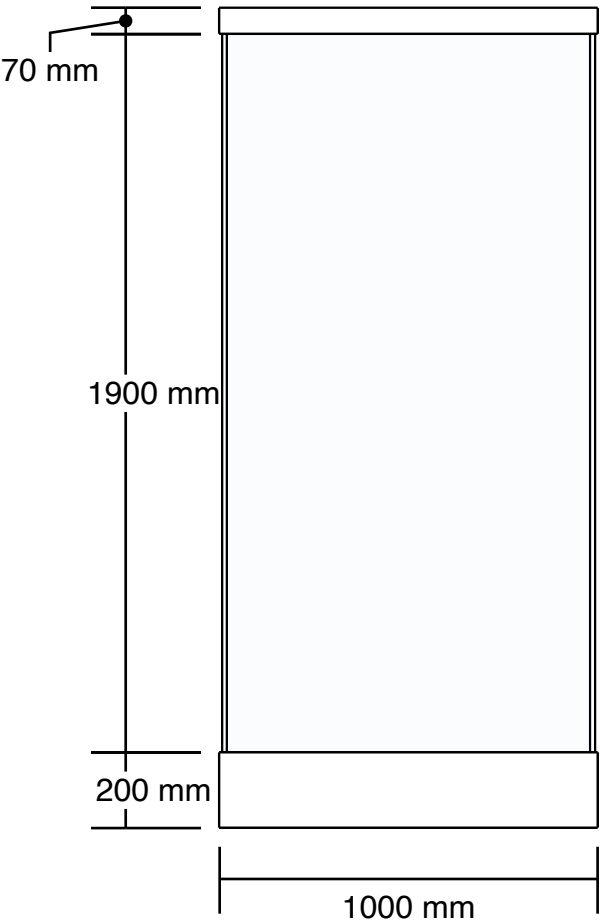


**Front Elevation**  
1:20 @ A3

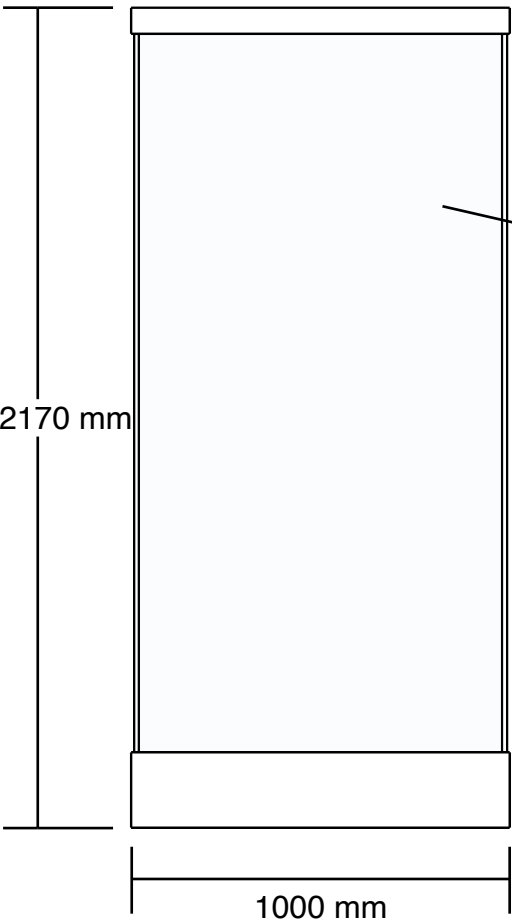

**Side Elevation**  
1:20 @ A3

Minimum internal case height 1900mm

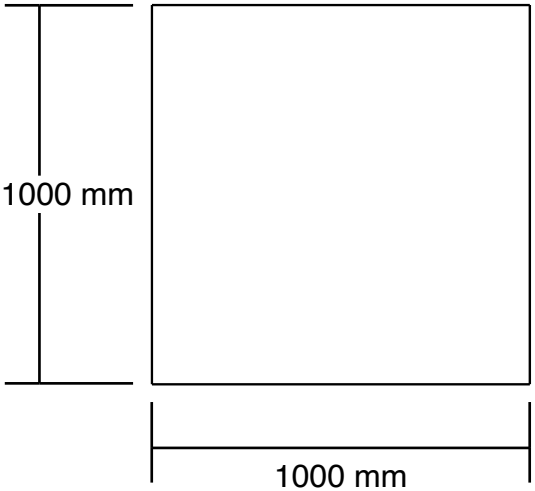

**Plan**  
1:20 @ A3

Profile finished EPC RAL 7047 Telegrey 4


Metal work sprayed RAL 7047

20mm diameter tube for power to top lighting as required

Glass 4 sides

12mm Corian base panel finish Pearl Grey

Removable access panels fitted with Keku clips or similar to be removed with glass suction lifter RAL 7047

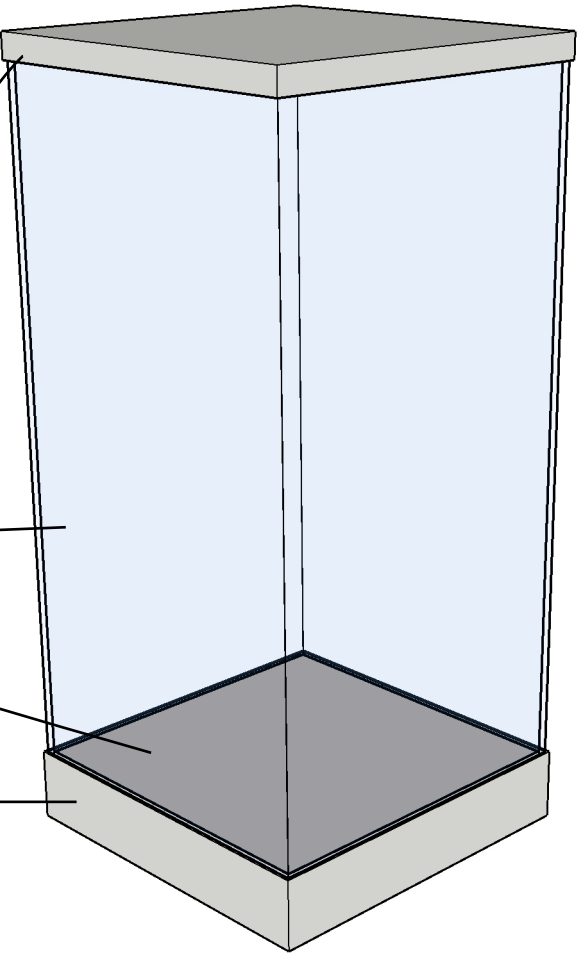

DO NOT SCALE FROM THIS  
DRAWING: ALL DIMENSIONS  
TO BE CHECKED ON SITE.  
DESIGNER TO BE NOTIFIED OF  
ANY DISCREPANCIES.  
COPYRIGHT: NATIONAL ARMY  
MUSEUM.

**NOTE: DESIGN IS INDICATIVE  
ONLY - SPECIALIST CASE  
MANUFACTURER TO ADVISE**

**Notes:**

**Case 1 - Sec 2**

All cases to comply to the  
NAM Museum issued  
document -  
**NAM Insight Gallery Display  
Case Tender**

**Locks**

High Security locks as  
required - see showcase  
schedule

**Vibration**

Case must minimise all  
vibration transference onto  
objects

**Climate Control and  
Monitoring**

As required on cases - see  
showcase schedules

**Materials**

Materials to be selected from  
the approved materials for  
showcase use.

NATIONAL  
**ARMY**  
MUSEUM

**Area:**

Insight Gallery

**Project Title:**

Cases

**Drawing Title:**

General Arrangement

**Issue:** 2

**Date:** 28.10.20

**Description:** GA

**Drawn:** SG


**Checked:** JH

**Amended:**


No part of this drawing may  
be reproduced or transferred  
to another party without  
permission from the NAM.



Front Elevation  
1:20 @ A3

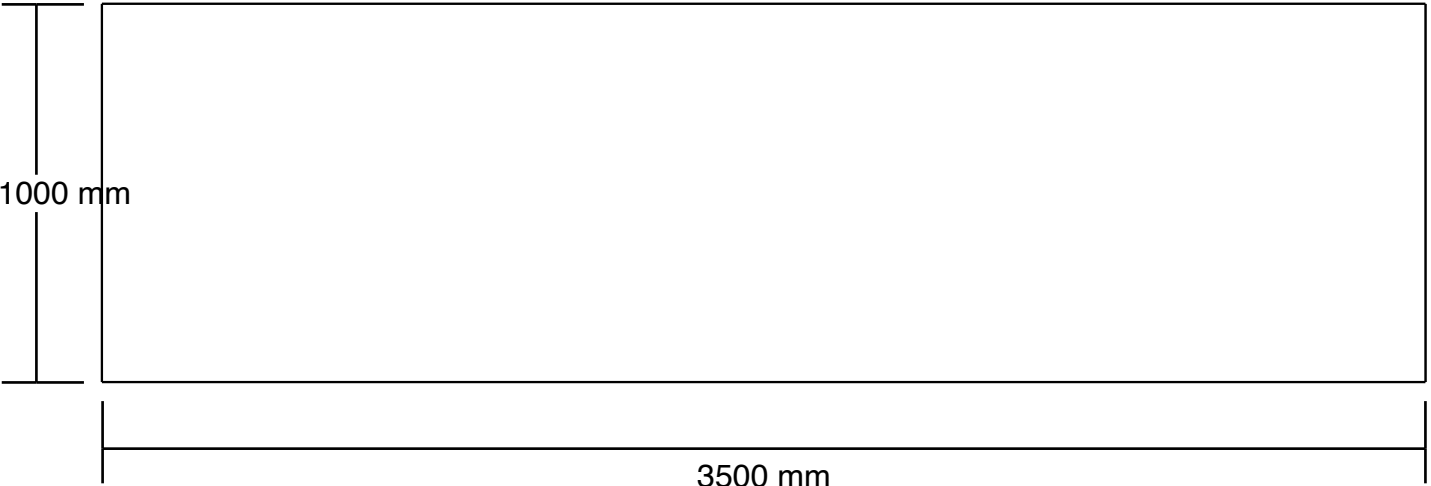

Plan  
1:20 @ A3

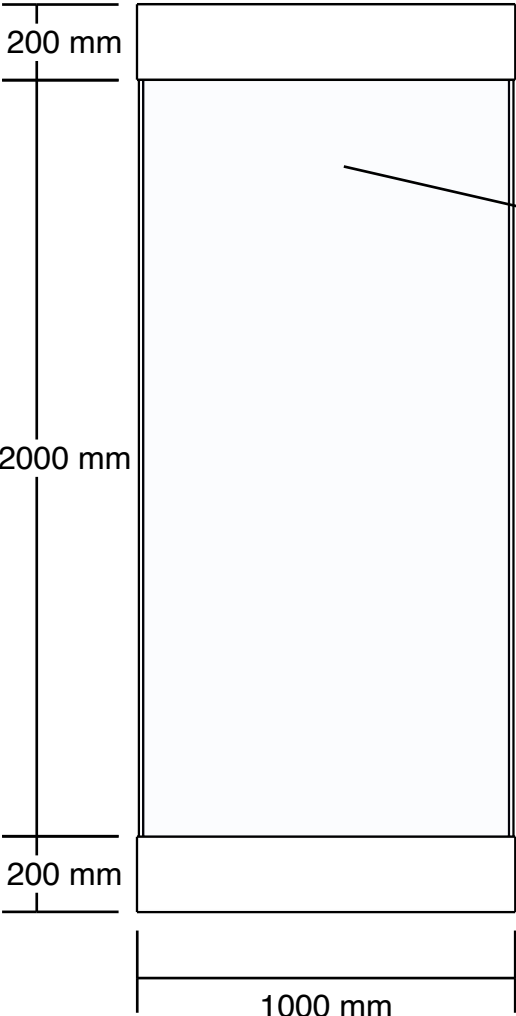

Side Elevation  
1:20 @ A3

Minimum internal case height 2000mm

Profile finished EPC RAL 7047  
Telegrey 4

Metal work sprayed RAL 7047

20mm diameter tube for power to top  
lighting as required

Glass 4 sides

12mm Corian base panel finish Pearl Grey

Removable access panels fitted with Keku clips  
or similar to be removed with glass suction lifter  
RAL 7047

DO NOT SCALE FROM THIS  
DRAWING: ALL DIMENSIONS  
TO BE CHECKED ON SITE.  
DESIGNER TO BE NOTIFIED OF  
ANY DISCREPANCIES.  
COPYRIGHT: NATIONAL ARMY  
MUSEUM.

NOTE: DESIGN IS INDICATIVE  
ONLY - SPECIALIST CASE  
MANUFACTURER TO ADVISE

Notes:

Cases 2 & 3 - Sec 3&4

All cases to comply to the  
NAM Museum issued  
document -  
NAM Insight Gallery Display  
Case Tender

Locks

High Security locks as  
required - see showcase  
schedule

Vibration

Case must minimise all  
vibration transference onto  
objects

Climate Control and  
Monitoring

As required on cases - see  
showcase schedules

Materials

Materials to be selected from  
the approved materials for  
showcase use.

NATIONAL  
ARMY  
MUSEUM


Area:  
Insight Gallery

Project Title:  
Cases

Drawing Title:  
General Arrangement

Issue: 2  
Date: 28.10.20  
Description: GA  
Drawn: SG  
Checked: JH  
Amended:

No part of this drawing may  
be reproduced or transferred  
to another party without  
permission from the NAM.

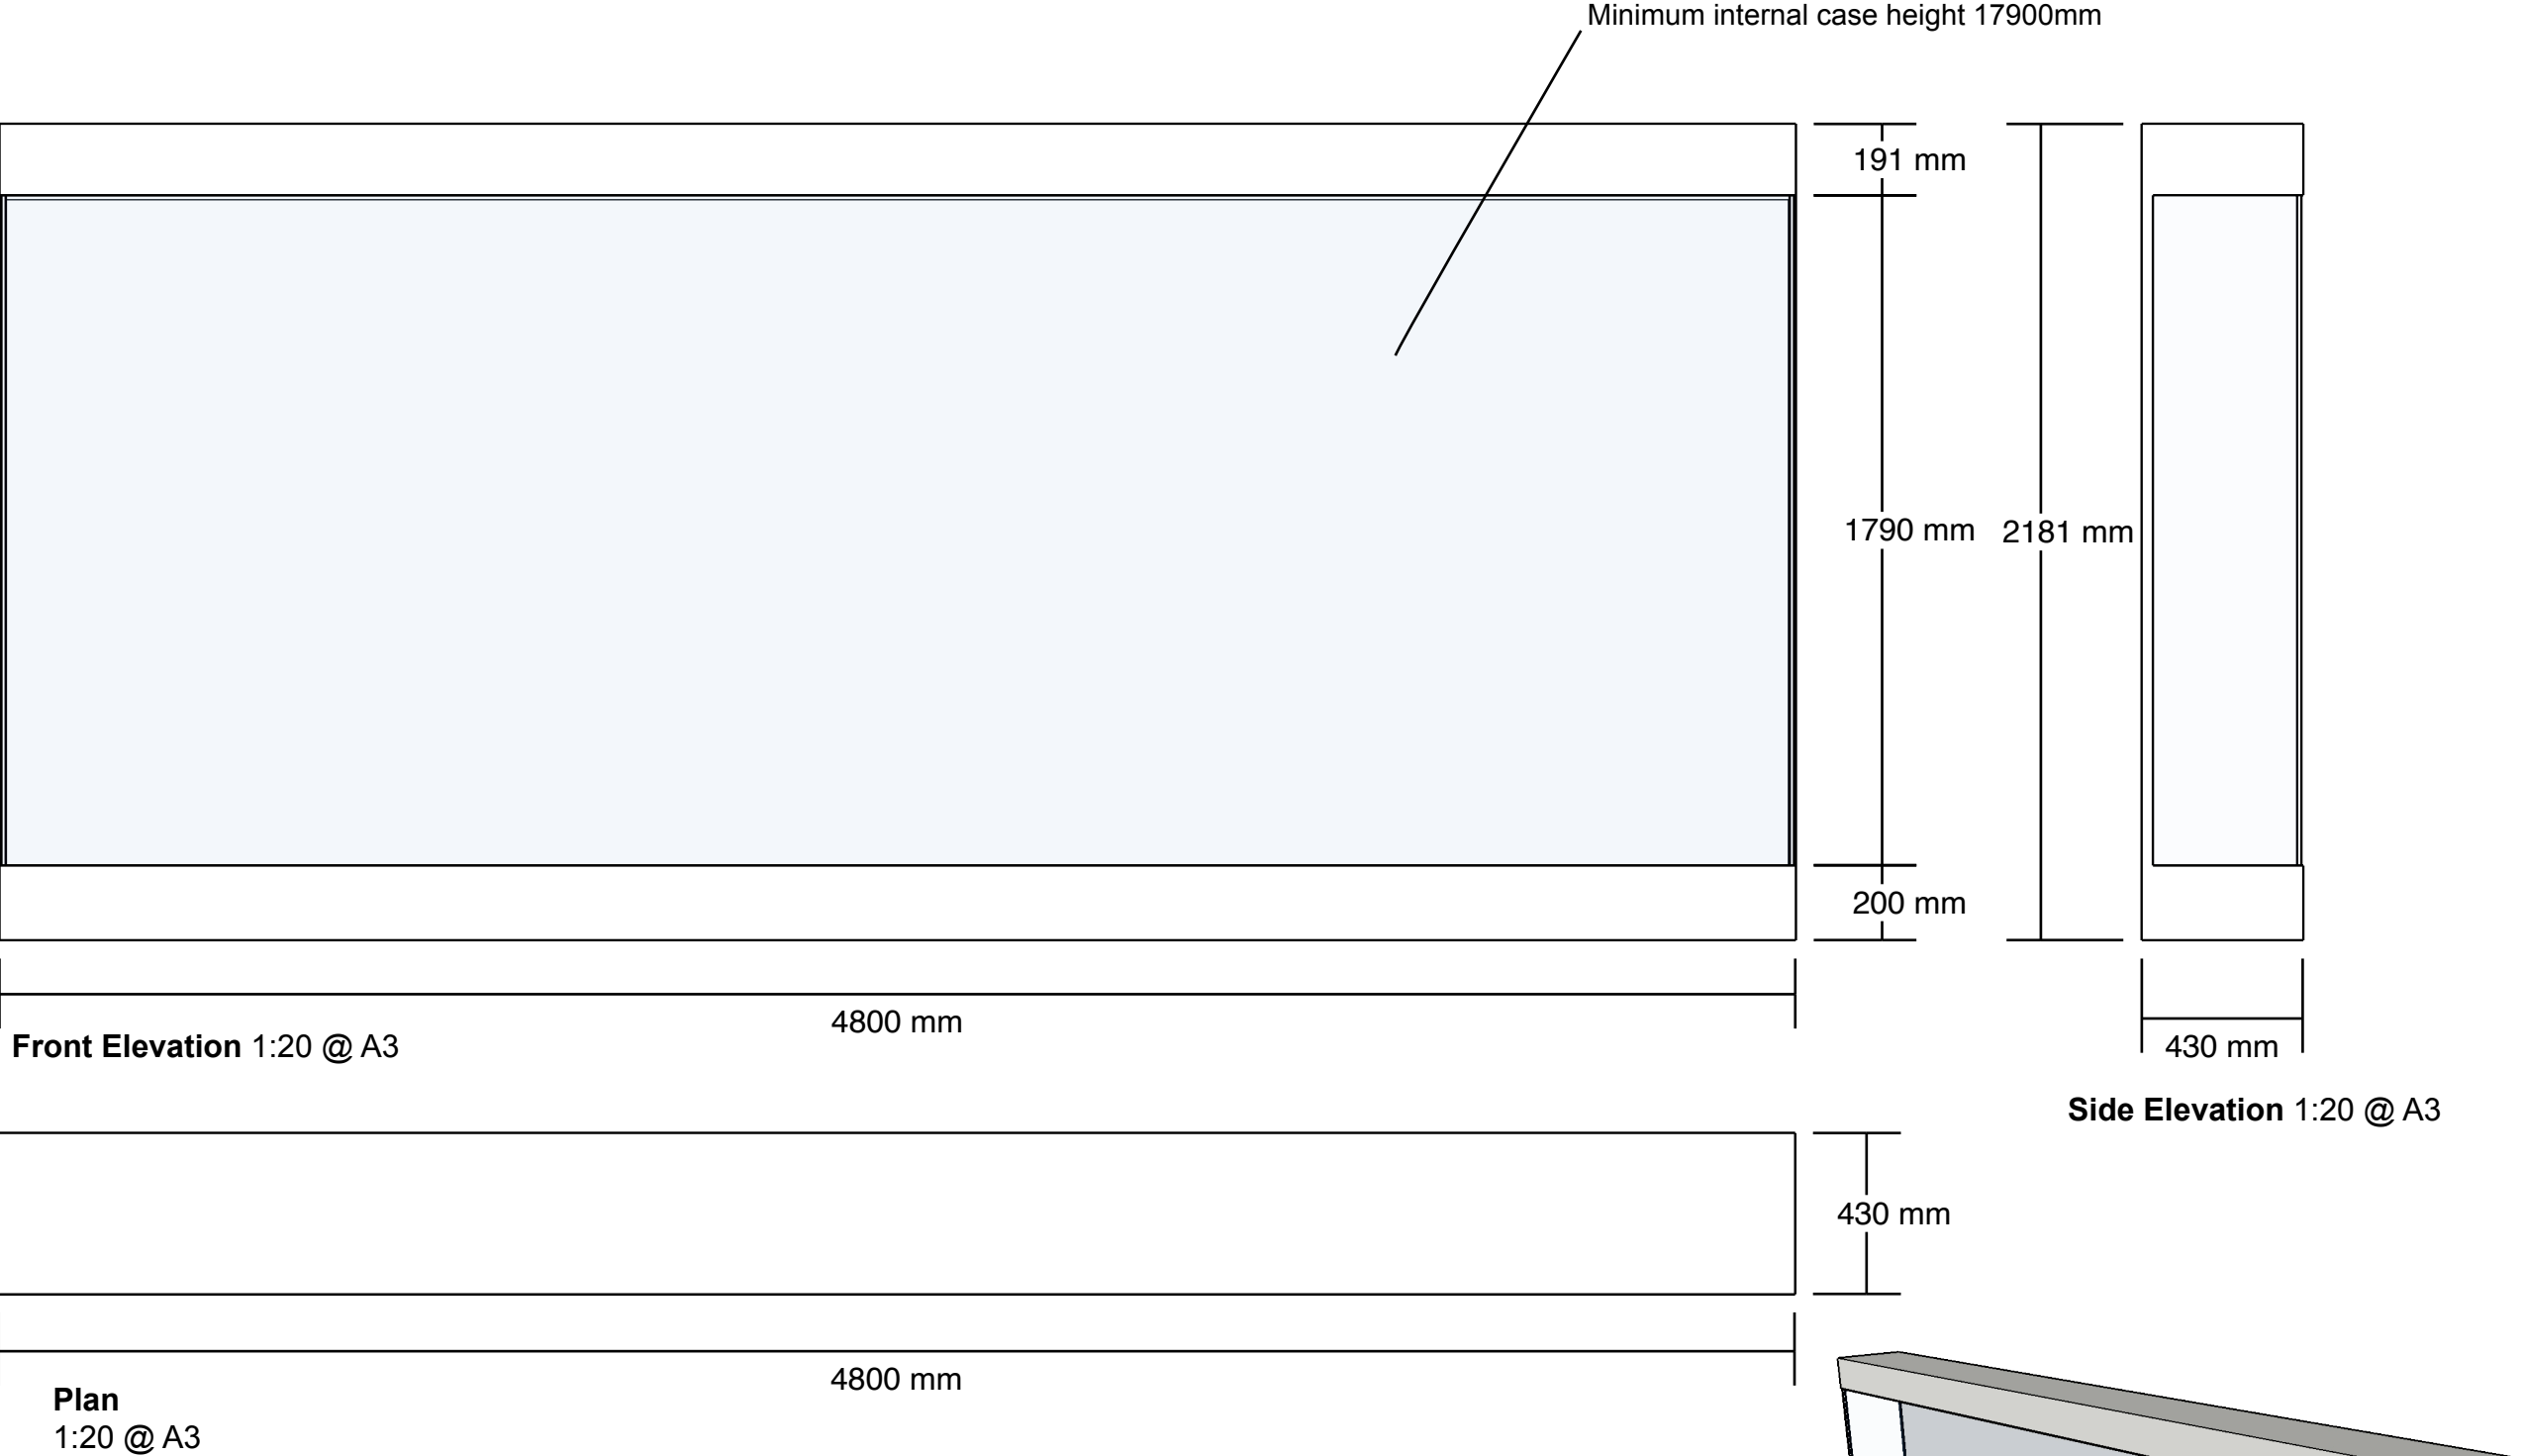

Case secured to wall

Profile finished EPC RAL 7047  
Telegrey 4

Metal work sprayed RAL 7047

20mm diameter tube for power to top  
lighting as required

Solid back to case, secured to rear wall

18mm ZMDF dress panel finish TBC

Glass 3 sides

12mm Corian base panel finish Pearl Grey

Removable access panels fitted with Keku clips  
or similar to be removed with glass suction lifter  
RAL 7047

DO NOT SCALE FROM THIS  
DRAWING: ALL DIMENSIONS  
TO BE CHECKED ON SITE.  
DESIGNER TO BE NOTIFIED OF  
ANY DISCREPANCIES.  
COPYRIGHT: NATIONAL ARMY  
MUSEUM.

NOTE: DESIGN IS INDICATIVE  
ONLY - SPECIALIST CASE  
MANUFACTURER TO ADVISE

Notes:

Case 4 - Sec 5

All cases to comply to the  
NAM Museum issued  
document -  
NAM Insight Gallery Display  
Case Tender

Locks

High Security locks as  
required - see showcase  
schedule

Vibration

Case must minimise all  
vibration transference onto  
objects

Climate Control and  
Monitoring

As required on cases - see  
showcase schedules

Materials

Materials to be selected from  
the approved materials for  
showcase use.

NATIONAL  
ARMY  
MUSEUM

Area:

Insight Gallery

Project Title:

Cases

Drawing Title:

General Arrangement

Issue: 2

Date: 28.10.20

Description: GA

Drawn: SG

Checked: JH

Amended:

No part of this drawing may  
be reproduced or transferred  
to another party without  
permission from the NAM.