


part of active circuit

Active Circuit: 550m long
2m wide shared use,
bitmac path with 50m
distance markers

Path with 'No dig'
struction under tree
opies to protect tree
roots

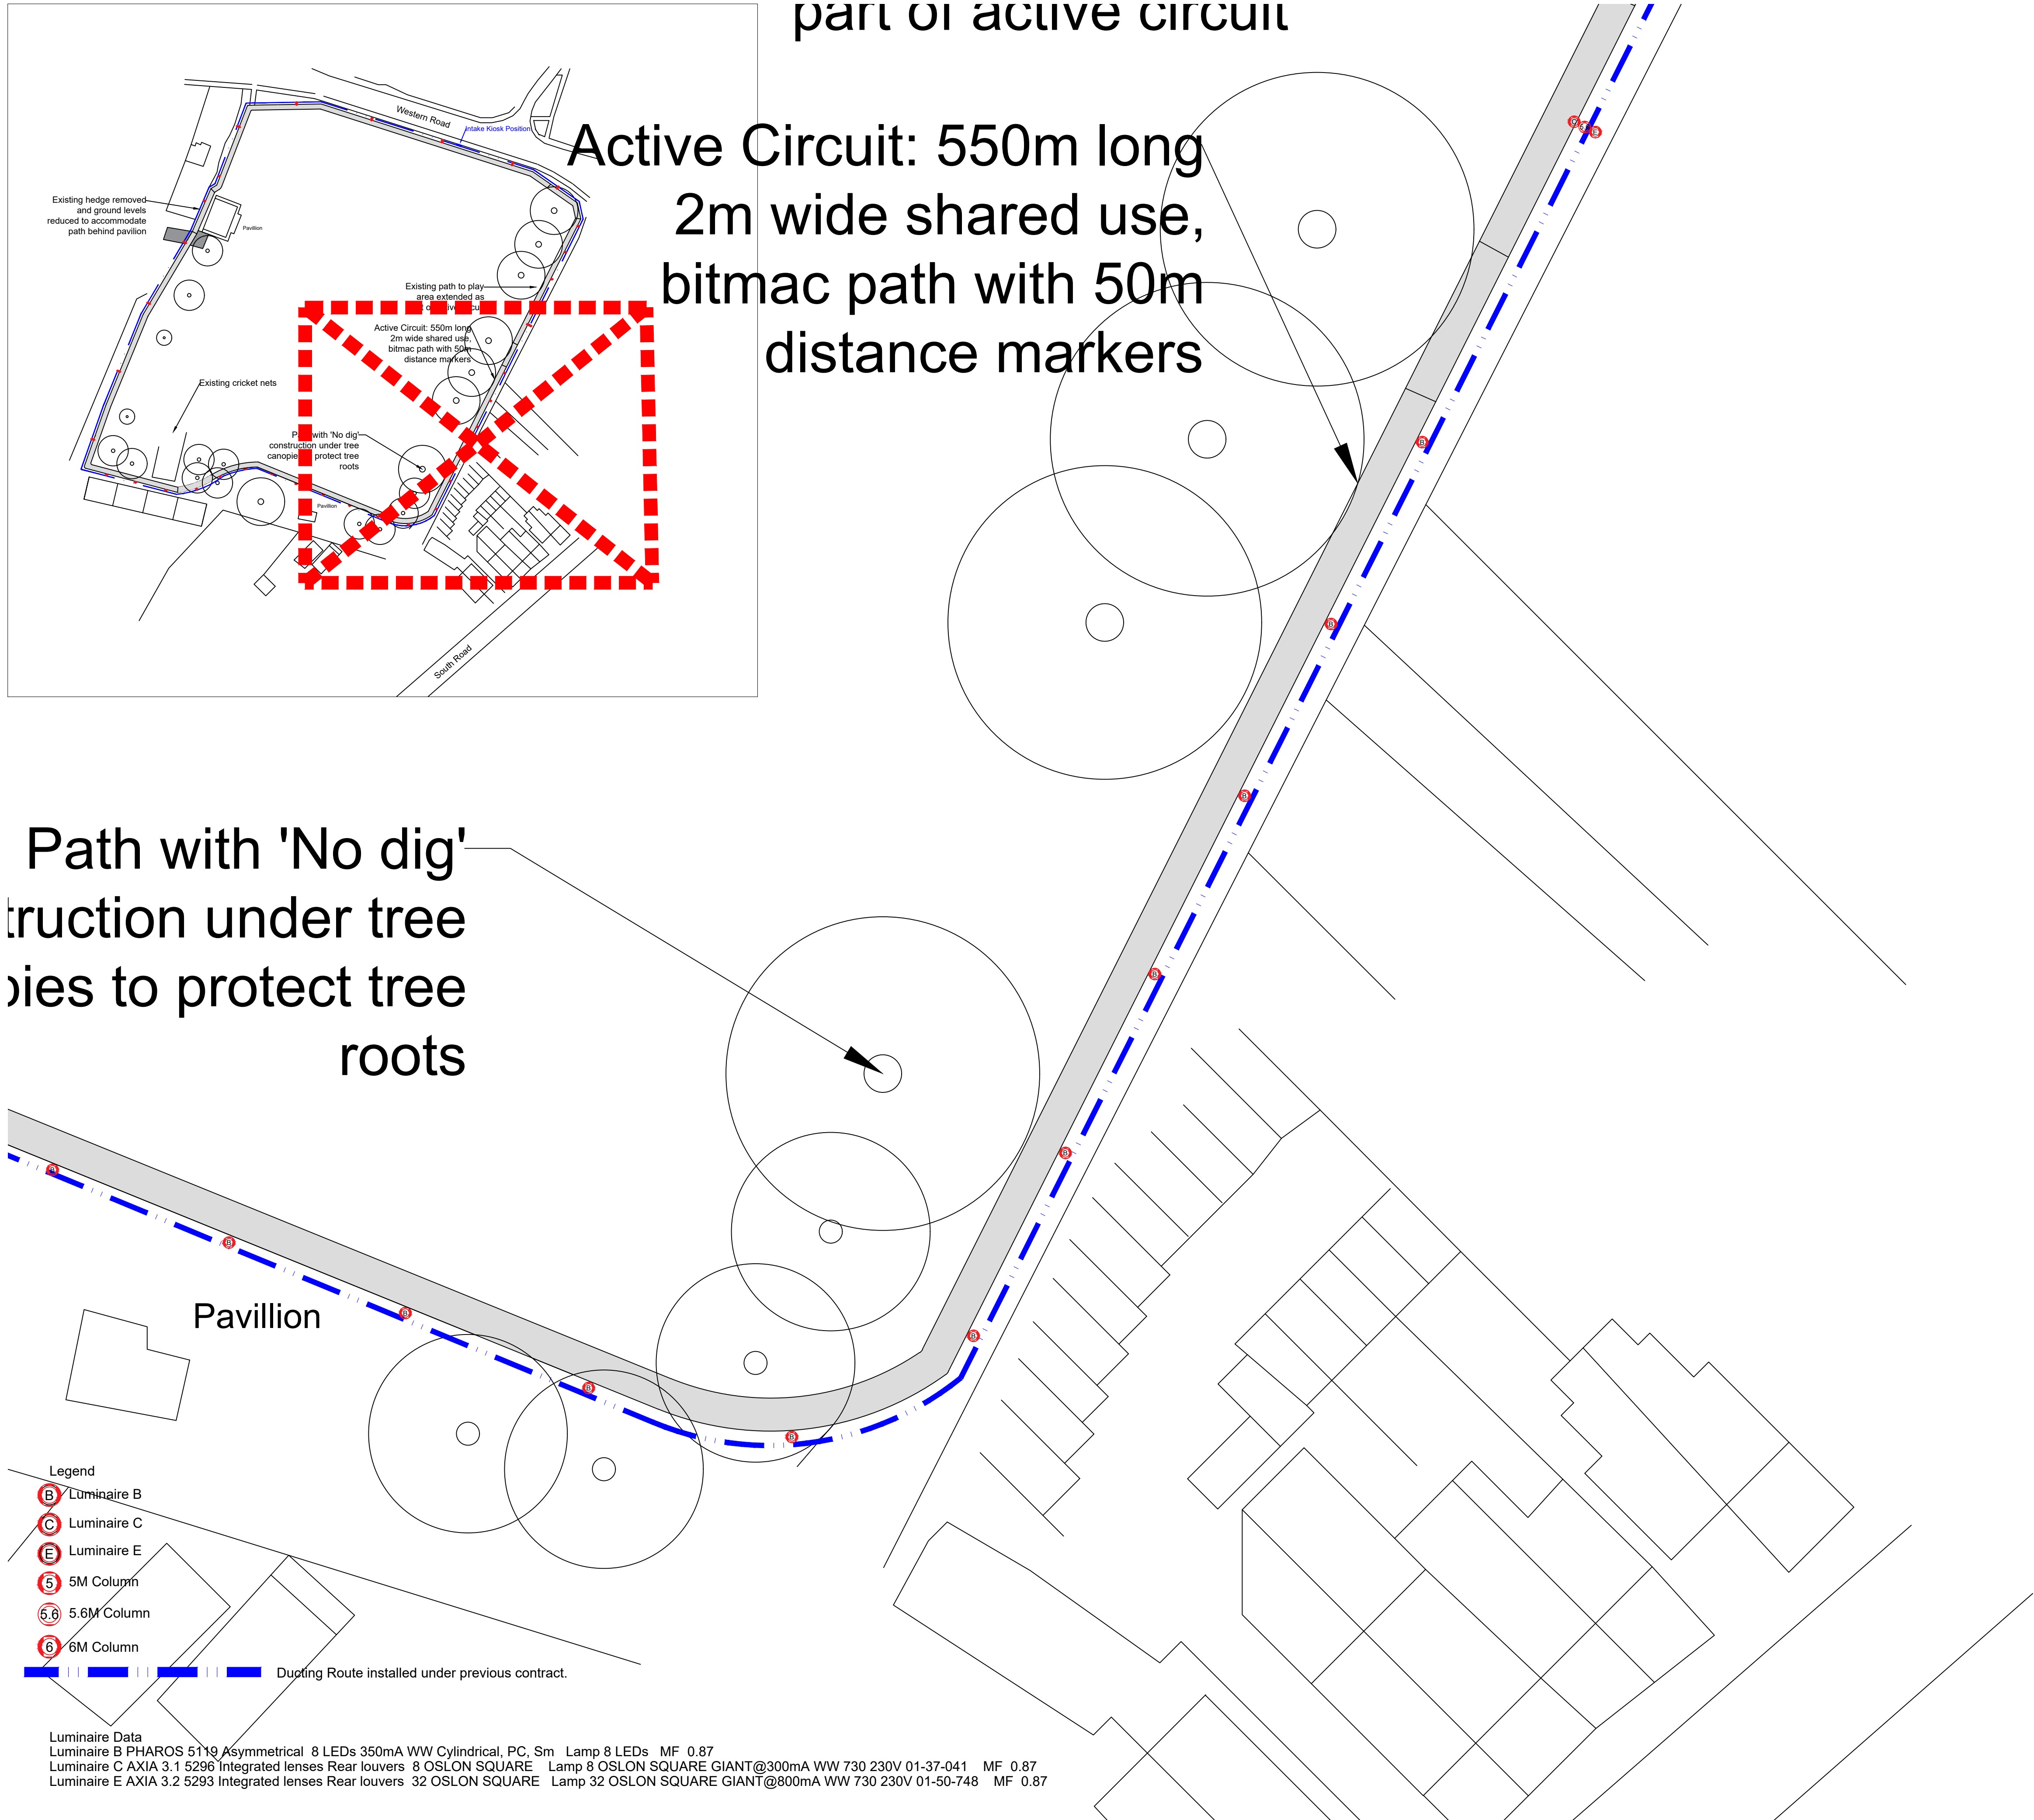

- Legend
- (B) Luminaire B
 - (C) Luminaire C
 - (E) Luminaire E
 - (5) 5M Column
 - (5.6) 5.6M Column
 - (6) 6M Column
 - Ducting Route installed under previous contract.

Luminaire Data
Luminaire B PHAROS 5119 Asymmetrical 8 LEDs 350mA WW Cylindrical, PC, Sm Lamp 8 LEDs MF 0.87
Luminaire C AXIA 3.1 5296 Integrated lenses Rear louvers 8 OSLO SQUARE Lamp 8 OSLO SQUARE GIANT@300mA WW 730 230V 01-37-041 MF 0.87
Luminaire E AXIA 3.2 5293 Integrated lenses Rear louvers 32 OSLO SQUARE Lamp 32 OSLO SQUARE GIANT@800mA WW 730 230V 01-50-748 MF 0.87

Rev	Revision Detail	Date

SOUTHEAST
ELECTRICAL
SOLUTIONS

Southeast Electrical
Solutions Ltd
11 Amanda close
Bexhill-on-Sea
East Sussex
TN40 2TB

TEL: 07802 166168
EMAIL:
info@seelectricalsolutions.co.uk
WEB:
www.seelectricalsolutions.co.uk

CLIENT:

Hailsham Town Council

PROJECT:

Active Circuit Western
Recreation Ground
Hailsham

TITLE:

Lighting layout
Sheet 4 of 4

DRAWN SL	CHECKED SL	DATE MAR 2020	SCALE 1:200
DRAWING No. 1768 - E - 0203			REVISION T