


GA GROUND FLOOR PLAN

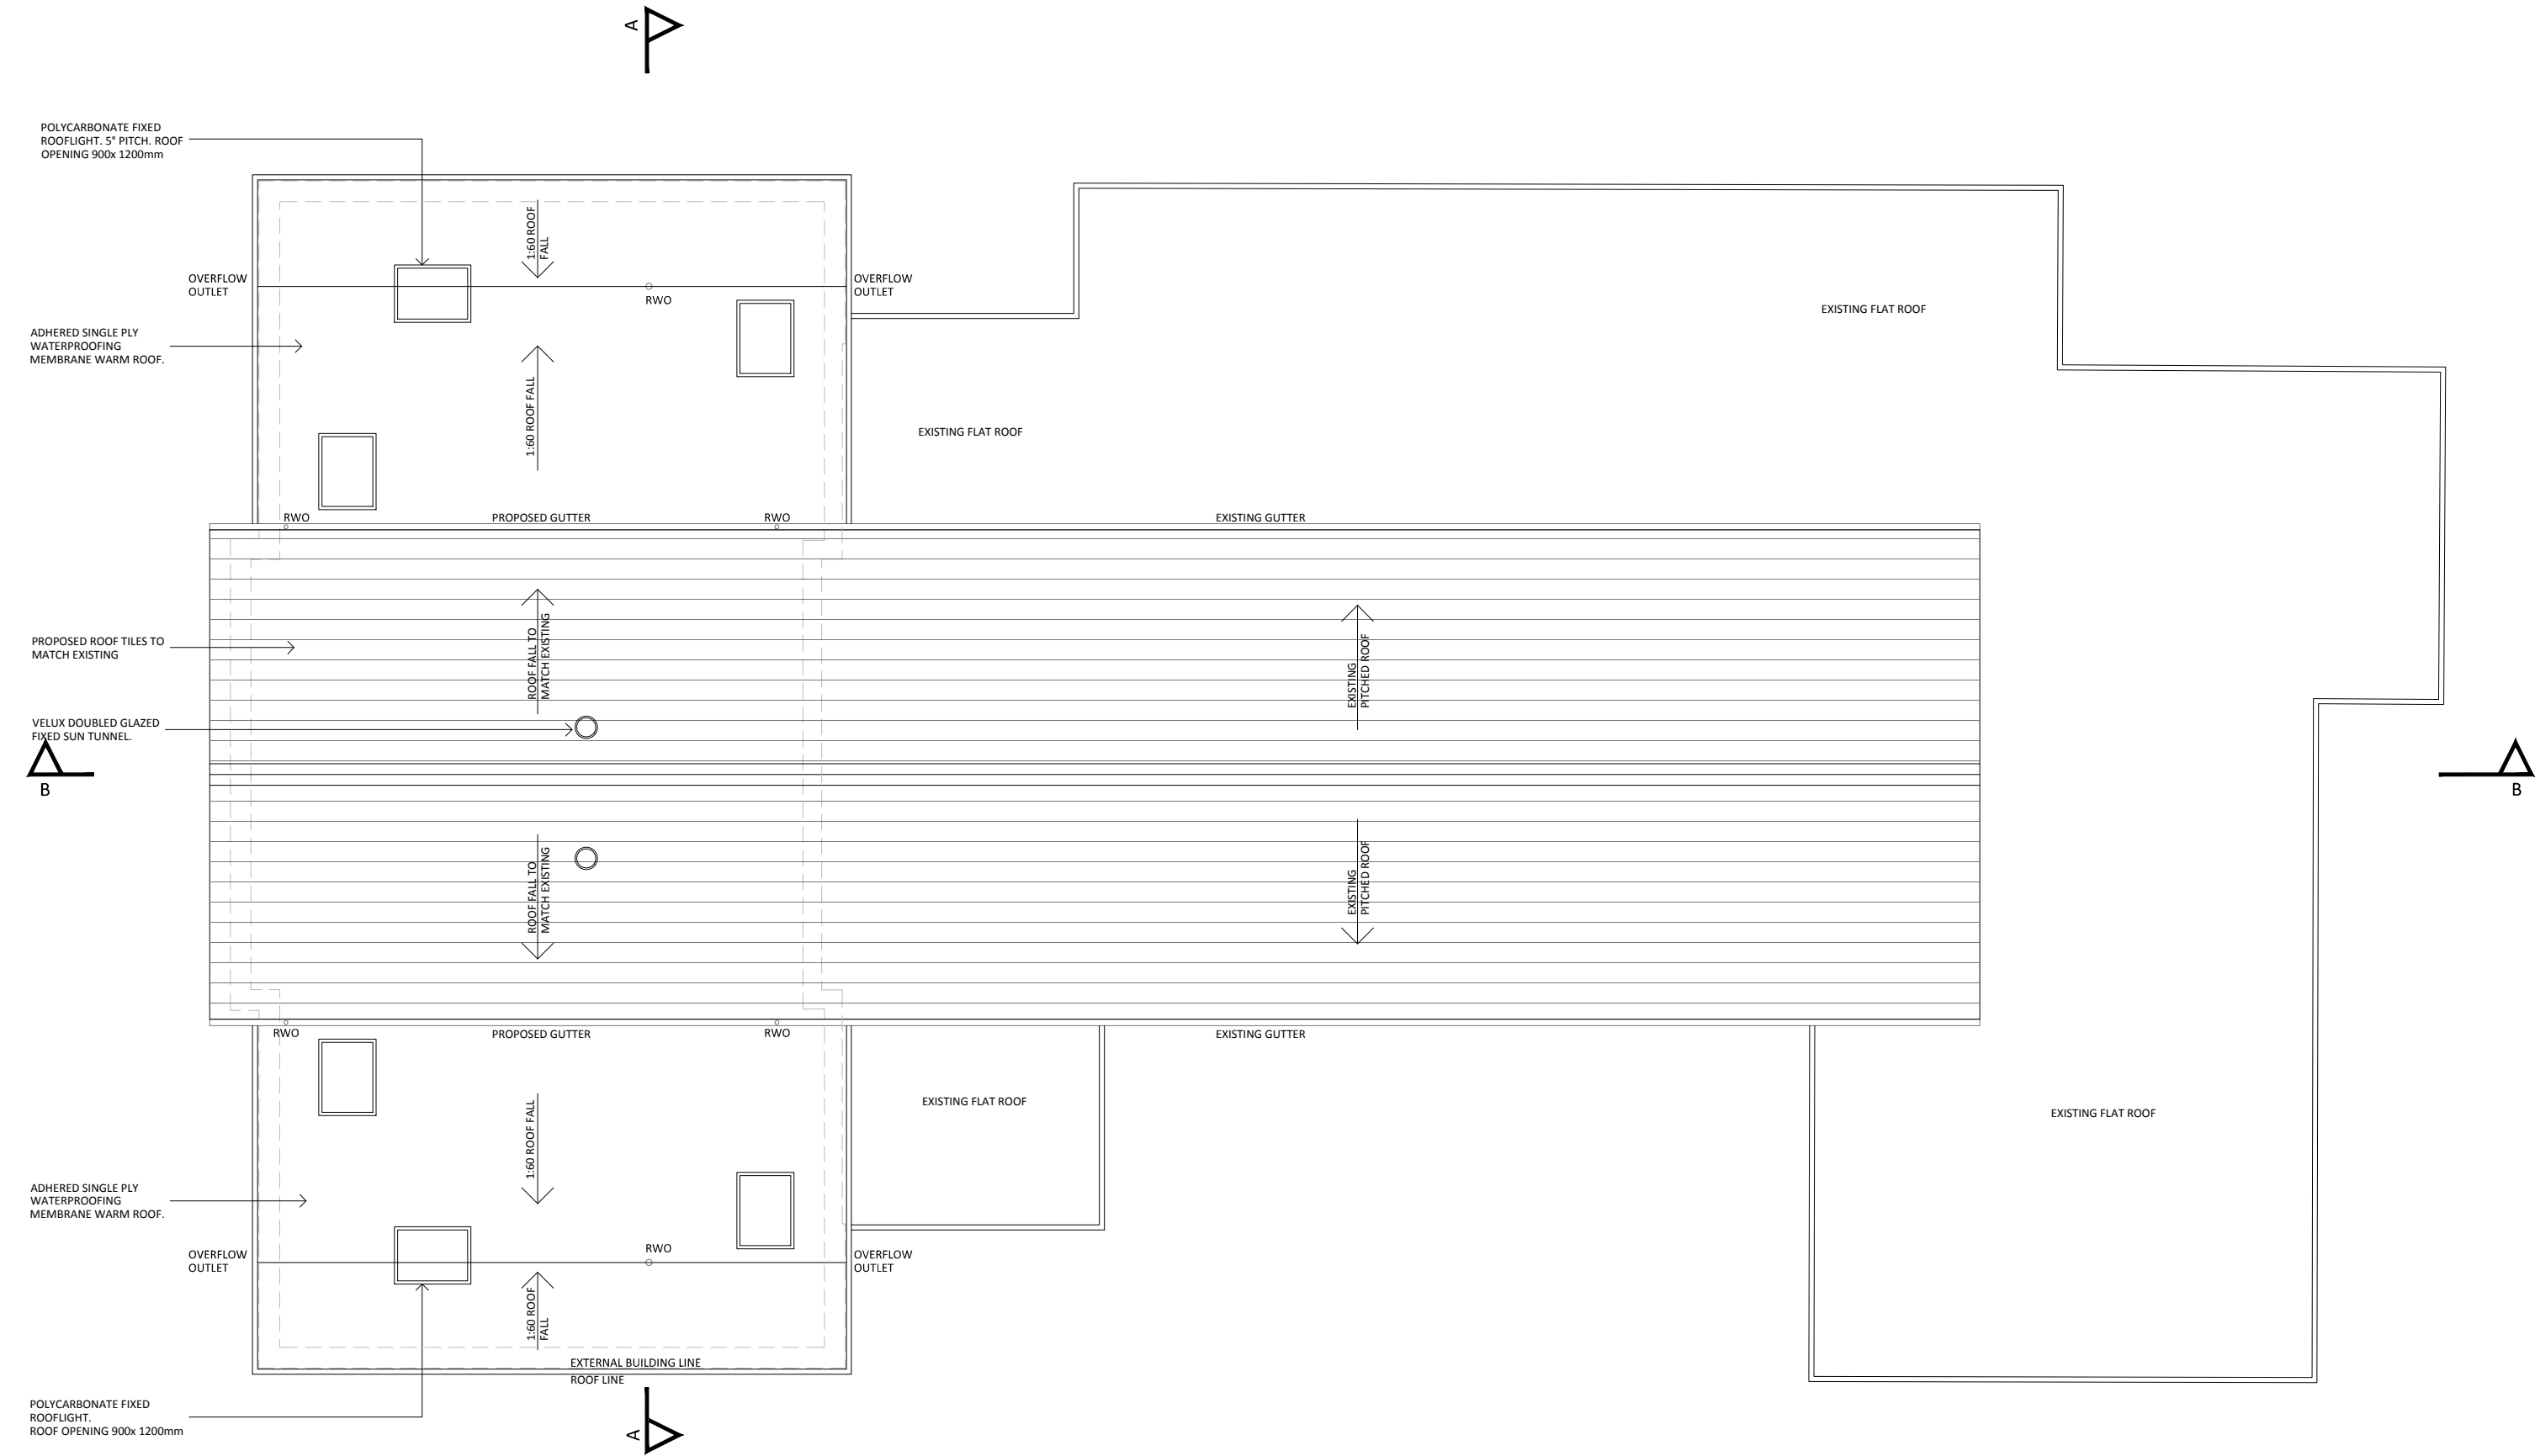


GA ROOF PLAN

NOTES

This drawing to be read in accordance with the specification/Bills of Quantities and related drawings.

No Dimensions to be scaled from this drawing. All stated dimensions to be verified on site and the Architect notified of any discrepancies.

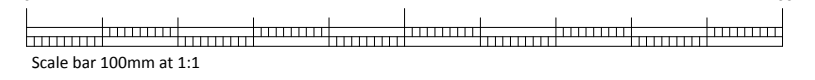

NOTE:

ALL DETAILS AND ELEMENTS TO BE CONSTRUCTED SHOULD COMPLY WITH THE OUTLINE TENDER SPECIFICATION. WHERE THERE APPEARS TO BE A DISCREPANCY BETWEEN THESE DETAILS AND THE OUTLINE SPECIFICATION OR ANY STATUTORY REQUIREMENT THEN THE CONTRACTOR HAS A DUTY TO REPORT THESE DIFFERENCES BACK TO THE ARCHITECTS FOR A RESOLUTION PRIOR TO THEIR IMPLEMENTATION.

TO BE READ IN CONJUNCTION WITH THE FOLLOWING DRAWINGS:

8067_201 - PROPOSED GA SECTIONS
8067_301 - PROPOSED GA ELEVATIONS

THE EXISTING FLAT ROOF INTERNAL DRAINAGE OUTLETS ARE TO BE RETAINED. LOCATION OF OUTLET POINTS TO BE CONFIRMED BY SITE INVESTIGATION.

PLEASE NOTE THE EXISTING FFL IN THIS AREA IS CURRENTLY BASED AND WILL NEED TO BE AMENDED TO THE LEVEL SHOWN IN THE PROPOSED SCHEME

A	17.05.19	ADDITION OF SECTION LINE ANNOTATION & KITCHENETTE FURNITURE, AMENDMENT MADE TO OFFICIALS CHANGING AREA & LOFT HATCH MOVED TO EXTERNAL STORE	JDP
FOR TENDER			
REV	DATE	NOTE	BY

Project
LEMSFORD VILLAGE HALL
BROCKET ROAD
WELWYN GARDEN CITY
HERTFORDSHIRE

Title
PROPOSED EXTENSION
& ALTERATION WORKS
PROPOSED GA
GROUND FLOOR & ROOF PLAN

Scale	Date
1:100 @ A1	MAY 19
Drawn	Checked
RG	AG
Drawing Number	Revision
8067_101	A

Saunders
Architecture + Urban Design