



ALL DIMENSIONS ARE NOMINAL ONLY AND ARE SUBJECT TO A FULL MEASURED SURVEY BY THE BUILDER, AND SETTING OUT ON SITE. DO NOT SCALE FROM THE PLANS

ALL HEAVY LIFTING OR REMOVALS/DEMOLITIONS MUST BE CARRIED OUT CAREFULLY, WITH ALL NECESSARY PRECAUTIONS AND TEMPORARY PROPPING. IF IN DOUBT LIAISE WITH STRUCTURAL ENGINEER FOR ADVICE PRIOR TO COMMENCING WORKS.


ALL ROOF CONSTRUCTION AND STRUCTURAL SIZES ARE TO BE CONFIRMED BY STRUCTURAL ENGINEER.

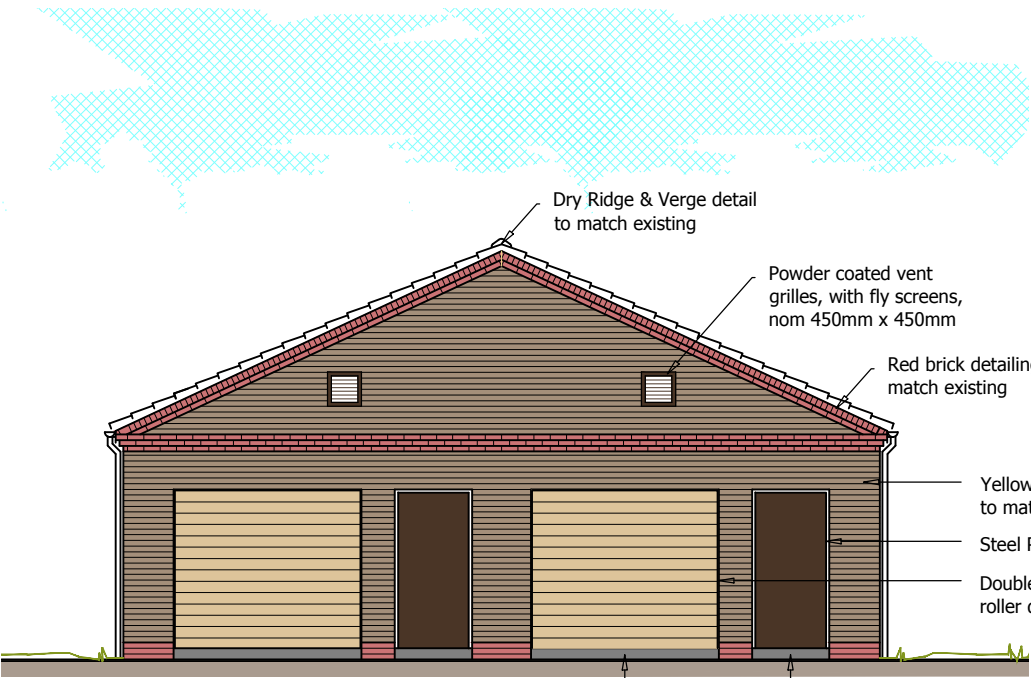


Proposed Front Elevation (South)
Scale 1:100

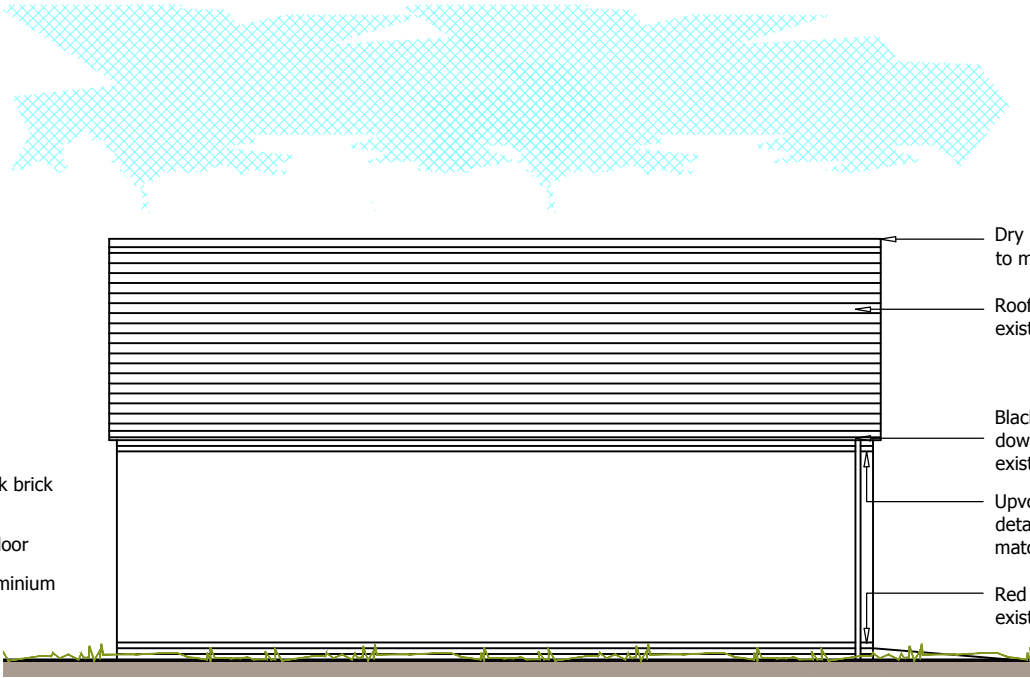


Proposed Side Elevation (West)
Scale 1:100

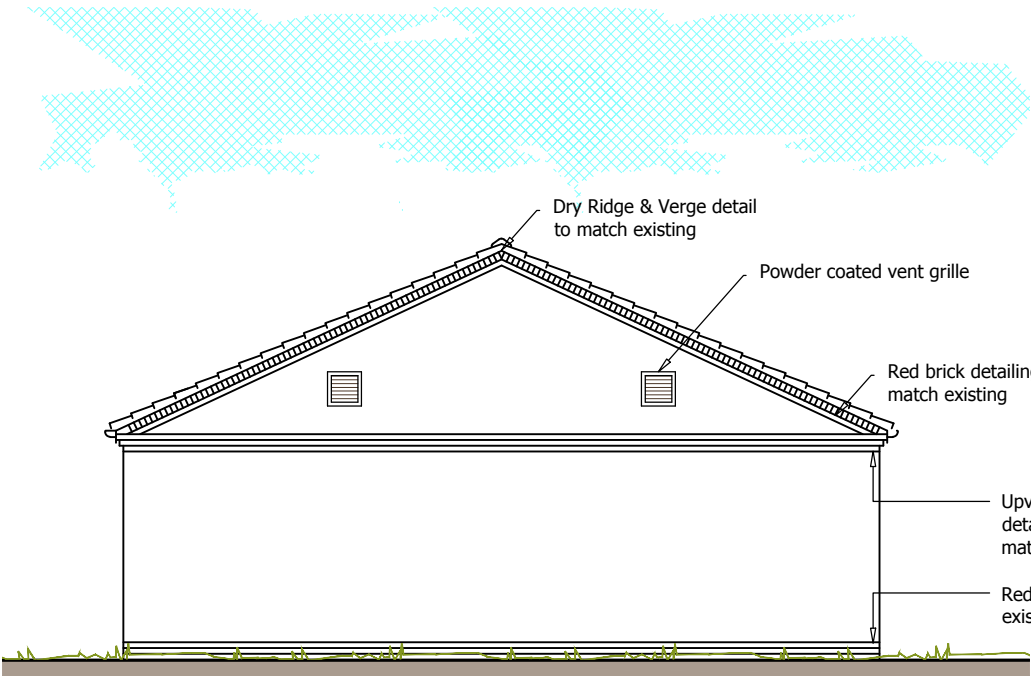

Proposed Rear Elevation (North)
Scale 1:100

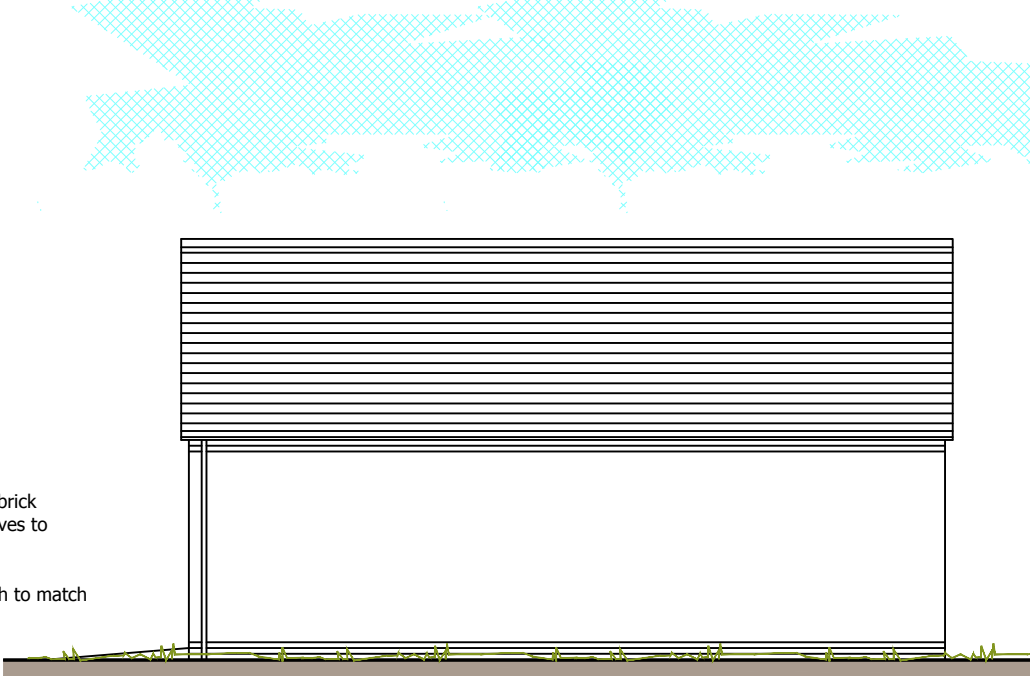

Proposed Side Elevation (East)
Scale 1:100

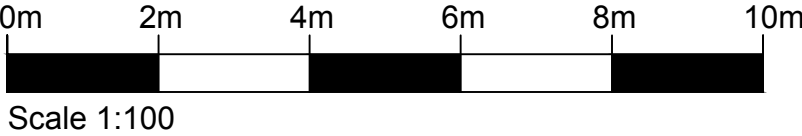

This drawing shall not be scaled, except for planning purposes. All dimensions to be checked on site where applicable, prior to commencement on site. Differences between drawings, and between drawings and specification or bills of quantities to be referred to the Architect for clarification. All works shall conform to the current edition of the Building Regulations and other relevant statutory requirements. All materials and workmanship shall conform with the relevant British Standard Specifications and Codes of Practice. This drawing is the copyright of Head, Roberts and Associates and shall not be copied or reproduced without permission.

A	23.11.22	Updated DRAFT issue for client approval	SJM
REV.	DATE	DESCRIPTION	BY



HEAD, ROBERTS & ASSOCIATES

1 Station Terrace
Shawford, Hants.
SO21 2BN
Tel: 01962 711111
Fax: 01962 711100
Email : mail@headroberts.co.uk

Client Bradley Stoke Town Council			
Job Title Proposed External Storage Building Brook Way Activity Centre, Brook Way, Bradley Stoke, BS32 9DA			
Drawing Title Proposed Elevations			
Drawing No. 4418-103			Revision A
Scale As Shown A3	Date 09.11.2022	Drawn By SJM	Checked By