


Advance
 Office Engineering
 Telephone
 0952 45200

BROADWELL BUILDINGS LIMITED PROPERTY ENGINEERS 100, 102, 104, 1000		N° 2 COMPOUND STANDING SEAM AS DRAWN AND MARKED 1/32 1/65 See Comments on P. 2 of Specification
TITLE: ROOF STRUCTURE DRAWN BY: W. J. BROADWELL CHECKED BY: W. J. BROADWELL DATE: 1952	DESCRIPTION: ROOF STRUCTURE SCALE: 1/32 1/65 PROJECT: 1/32 1/65 SHEET: 1/32 1/65 TOTAL SHEETS: 1/32 1/65	

THIS DRAWING AND THE WORKS DEPICTED ARE THE COPYRIGHT OF THE ARCHITECTS AND MAY ONLY BE REPRODUCED BY WRITTEN PERMISSION. ALL DIMENSIONS DEPICTED ARE SUBJECT TO CHECKING ON SITE. ANY DISCREPANCIES TO BE IMMEDIATELY NOTED TO OFFICE OF ORIGIN. FIGURED DIMENSIONS ONLY TO BE USED. THE INFORMATION ENCLOSED ON THIS DRAWING MUST ONLY BE USED AT THE NAMED LOCATION.

SOUTH STAFFORDSHIRE DISTRICT COUNCIL
Planning Dept.
10 FEB 1989
PASSED TO

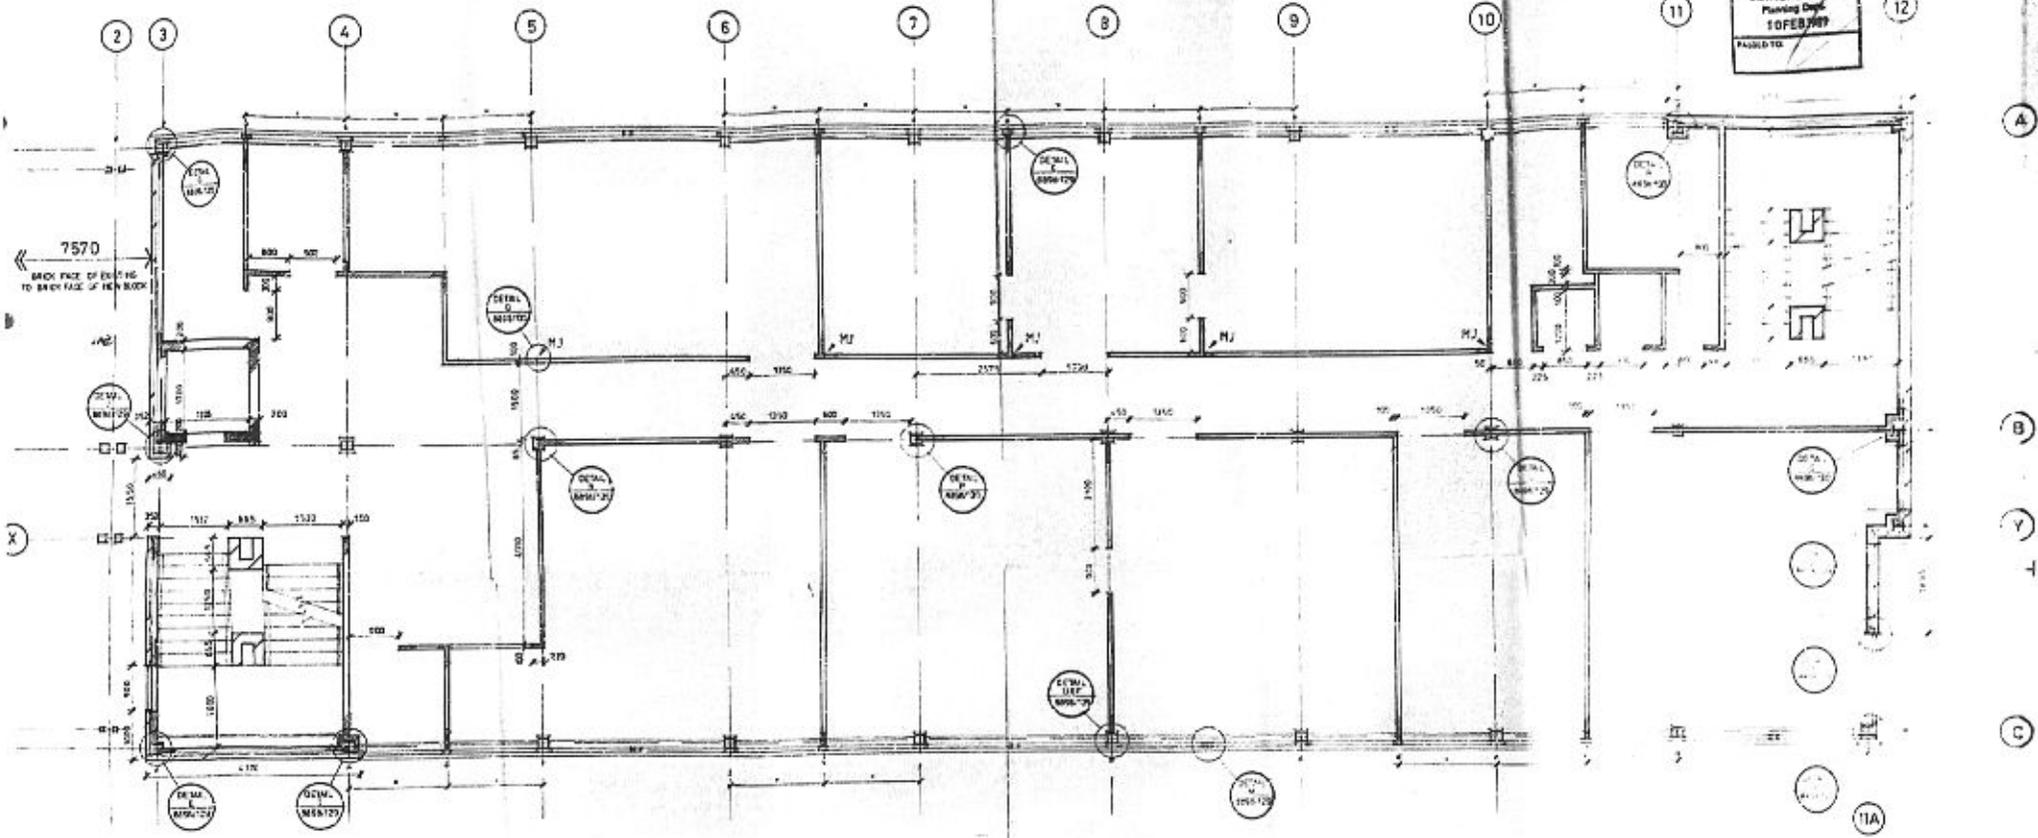

FIRST FLOOR PLAN

NOTES

M.J. MOVEMENT JOINT LOCATION

REFER TO STRUCTURAL ENGINEERS DRAWINGS FOR STEELWORK SETTING OUT AND DETAILS.


The Alan Cotterell Partnership



Architects, Planners, Planning and Development Consultants
100 Queen St John's Square, Wolverhampton, W.V.9 1JH, ENGLAND

SOUTH STAFFORDSHIRE DISTRICT COUNCIL
EXTENSION TO OFFICES
CODSALL.

BRICK/BLOCK SETTING OUT 1:50 LBH
6 JAN 89 8898/132

Advance
Micro-Imaging
Telephone: 0902 780000

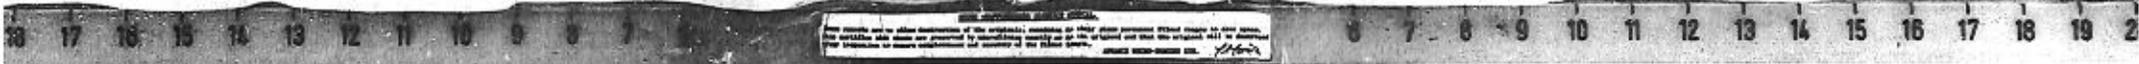

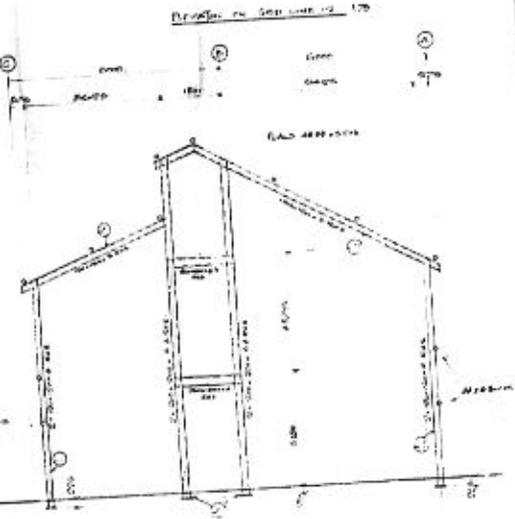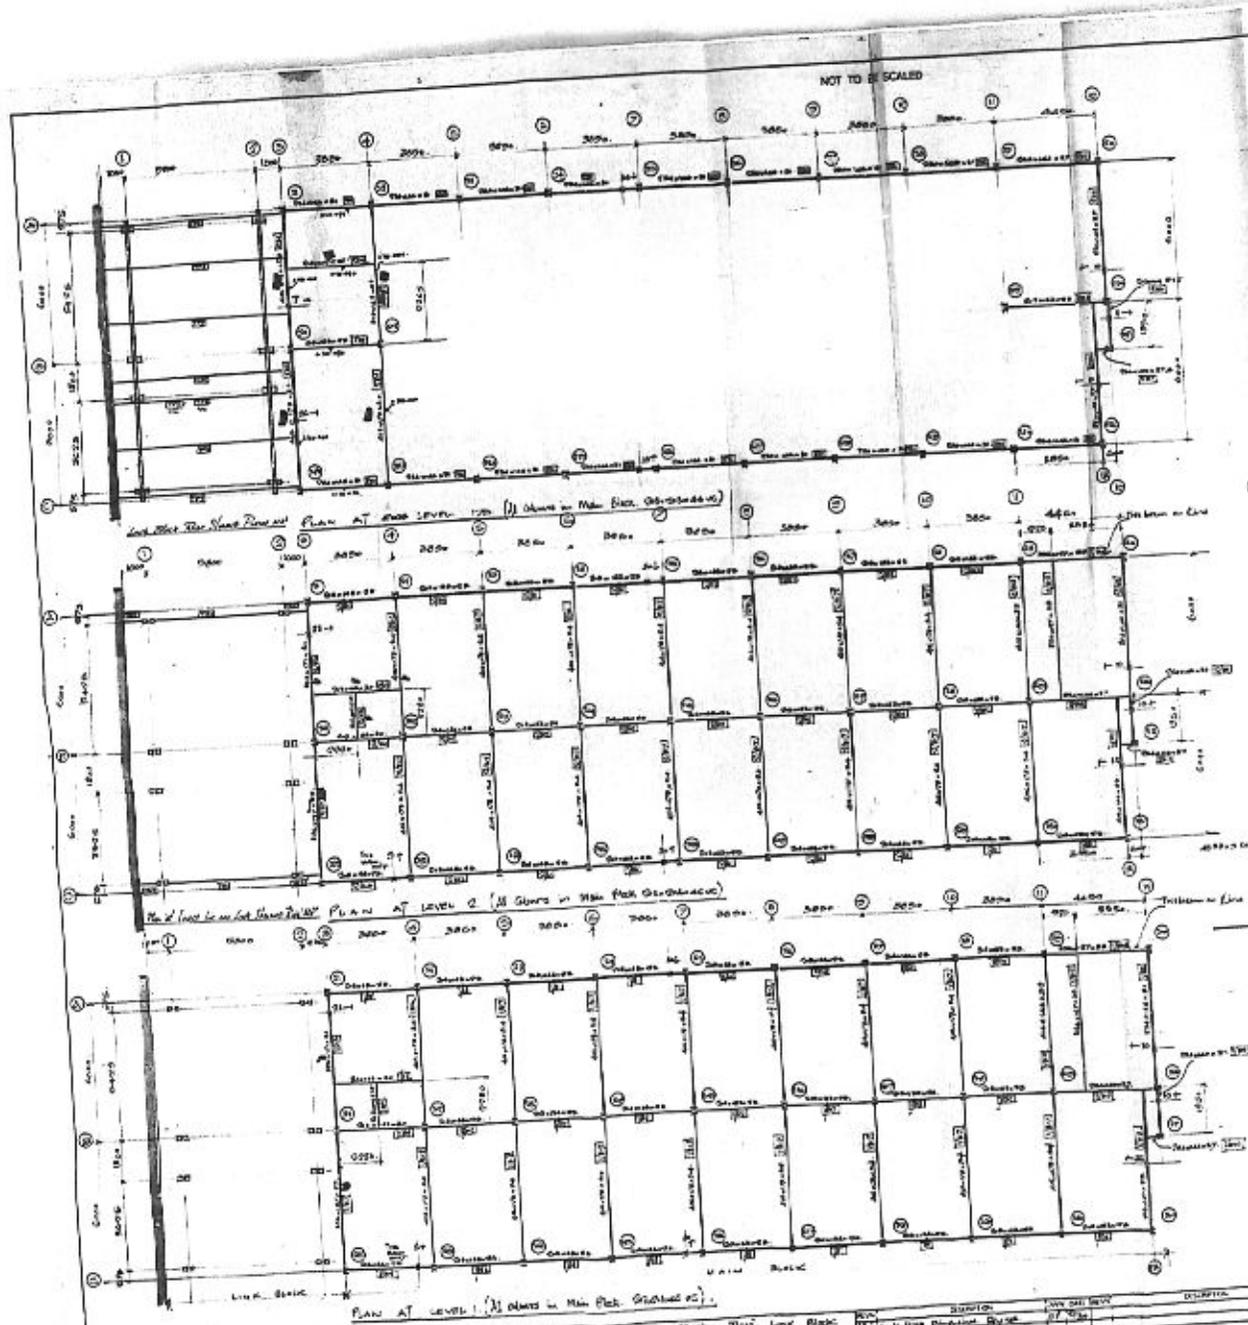


BROADWELL BUILDINGS LIMITED
 PROPERTY TRADING DEPARTMENT
 WEST MIDLANDS DISTRICT


Drawn: [Name]
 Checked: [Name]
 Approved: [Name]

NO.	REVISION	DATE	BY	DESCRIPTION
1	AS PER PLAN	1952	[Name]	[Description]
2	AS PER PLAN	1952	[Name]	[Description]

Planning
 Microfilm
 Telephone
 0952 45796

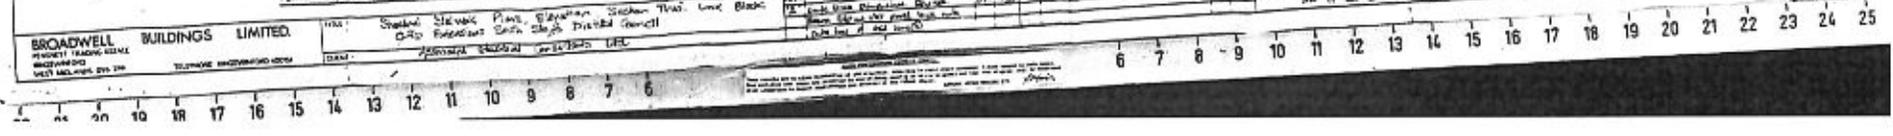

21055H
 (S)

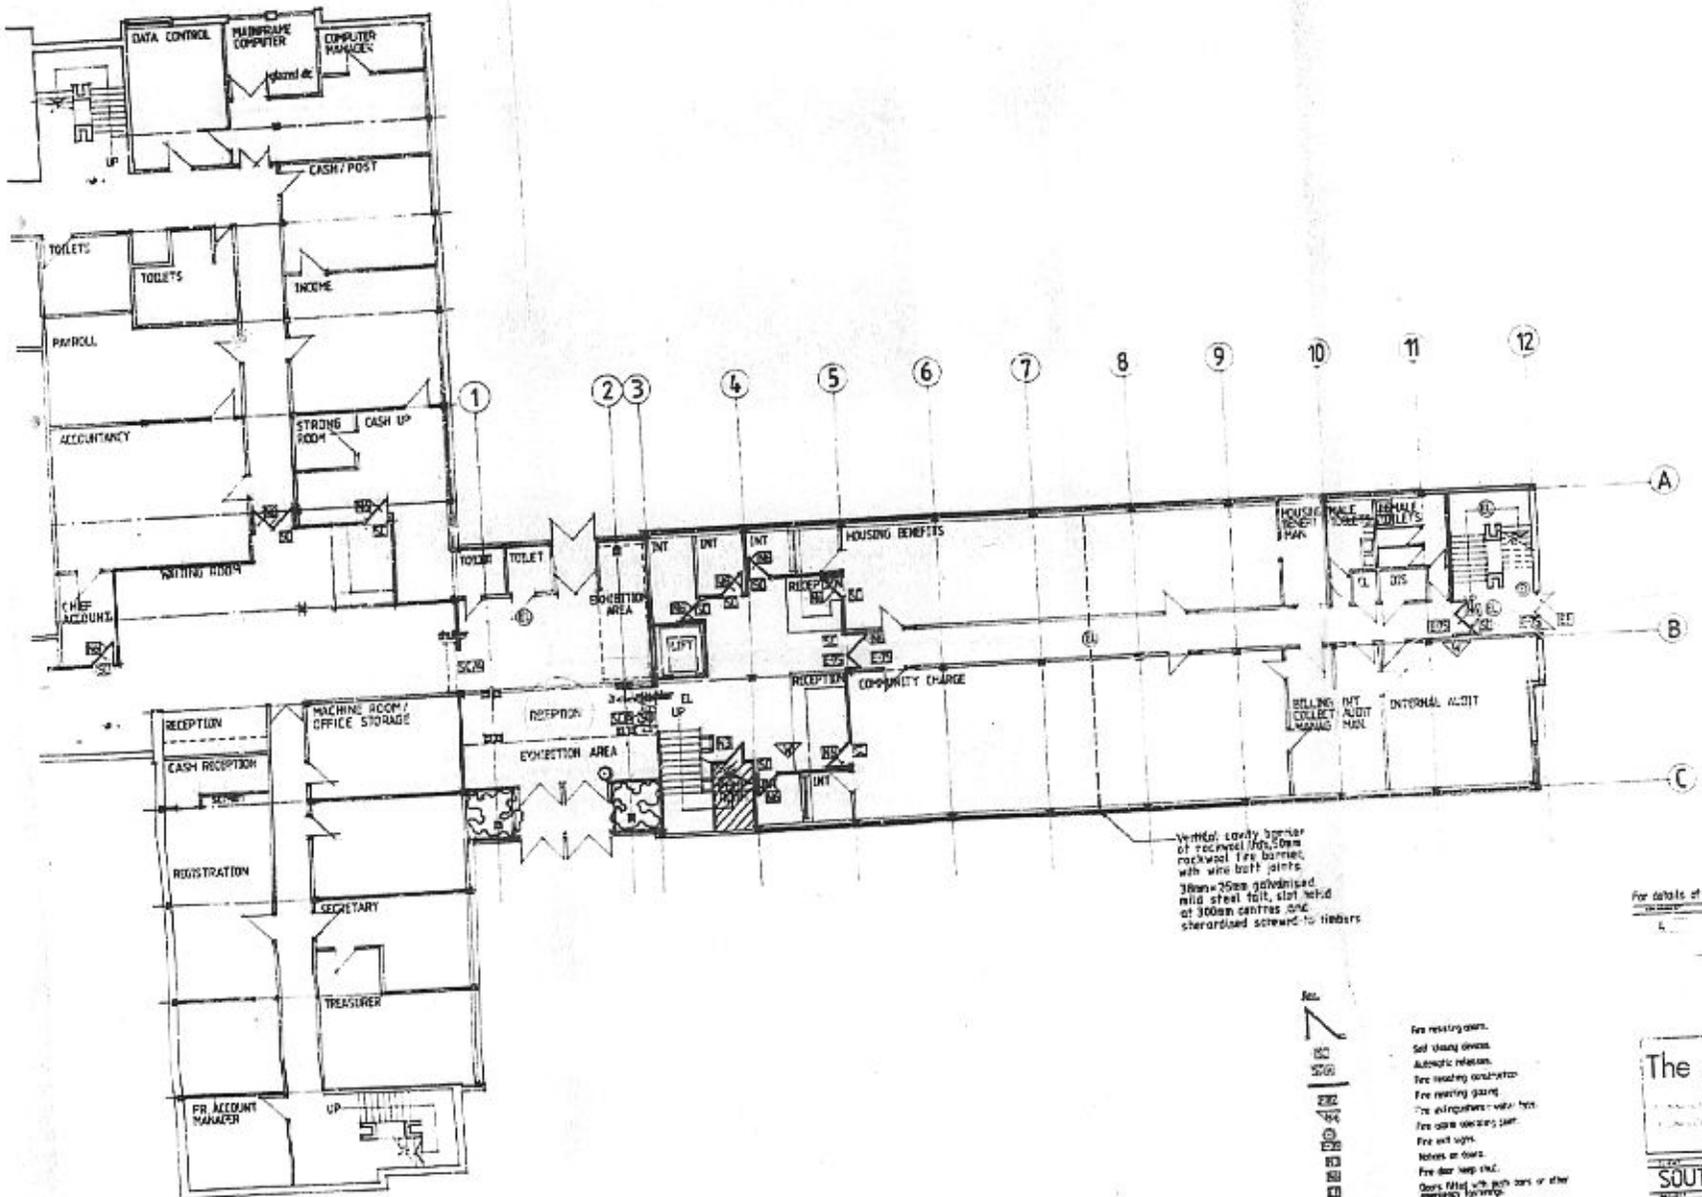

Vertical load-bearing of received 100x50mm rockwool fire barrier with wire mesh joints. 38mm x 25mm galvanised mild steel joist, slot held at 300mm centres and standardized screwed to timbers.

21055H
 (S)

- Fire resting chair.
- Self closing doors.
- Automatic releases.
- Fire warning controller.
- Fire warning gong.
- Fire extinguishers - water type.
- Fire alarm operating panel.
- Fire exit signs.
- Doors to be kept shut.
- Doors fitted with push bars or other emergency hardware.
- Emergency exit.

STAFFORDSHIRE
 FIRE & RESCUE HEADQUARTERS
 114 - PENNYMAN GATE,
 FRAMINGHAM
 DATE: 14/9/88

For details of Rockwool fire barrier see drawing no. 8898/113

1	3.2 M	AMENDED TO FIRE OFFICERS NOTES
---	-------	--------------------------------


The Alan Cotterell Partnership


SOUTH STAFFORDSHIRE DISTRICT COUNCIL

EXTENSION TO OFFICES
CODSALL

PROPOSED GROUND FLOOR 1:100 IDT

SEP 14 88 8898/113 A

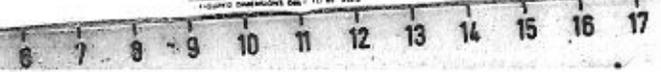

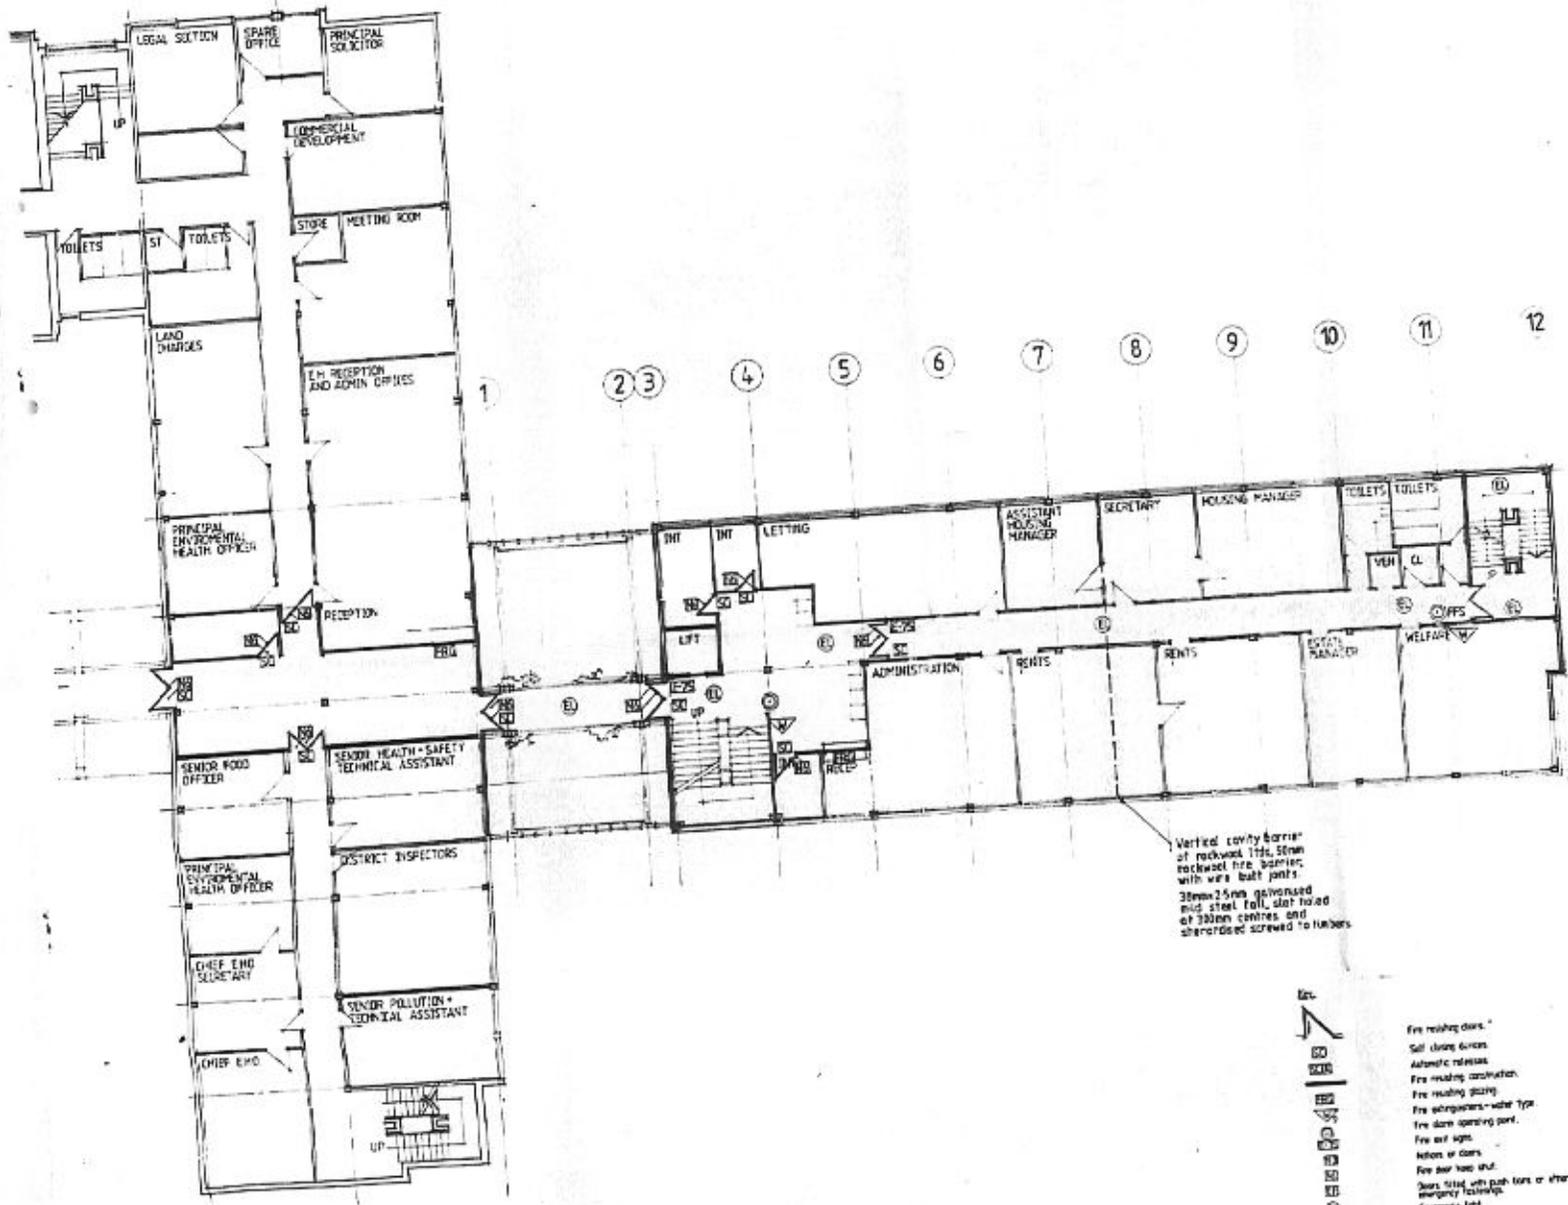

A
B
C

STAFFORDSHIRE DISTRICT COUNCIL
DATE 16/09/88


For details of Rockwool fire barrier see drawing to 88998/114
A 3.2 BT AMENDED TO FIRE OFFICERS NOTES



The Alan Cotterell Partnership

SOUTH STAFFORDSHIRE DISTRICT COUNCIL
EXTENSION TO OFFICES
CODRALL

PROPOSED FIRST FLOOR. 1:100

SEP 16 88 8898/114 A

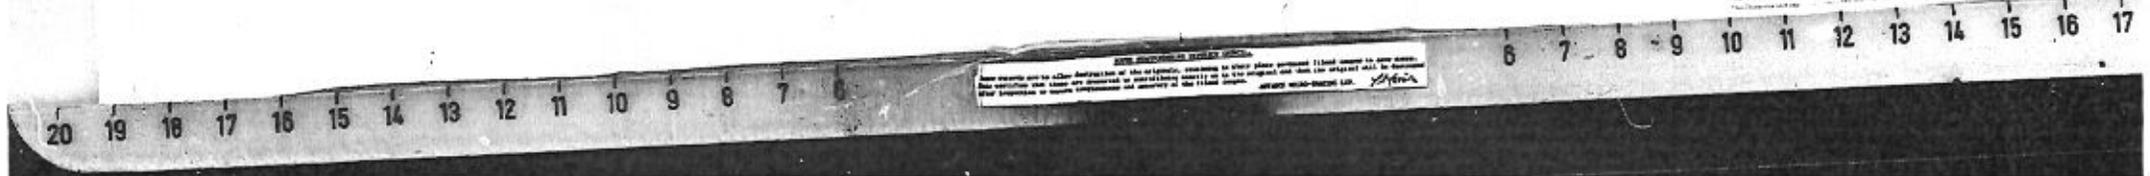

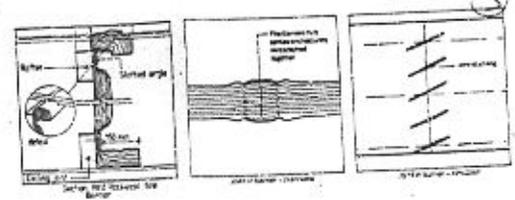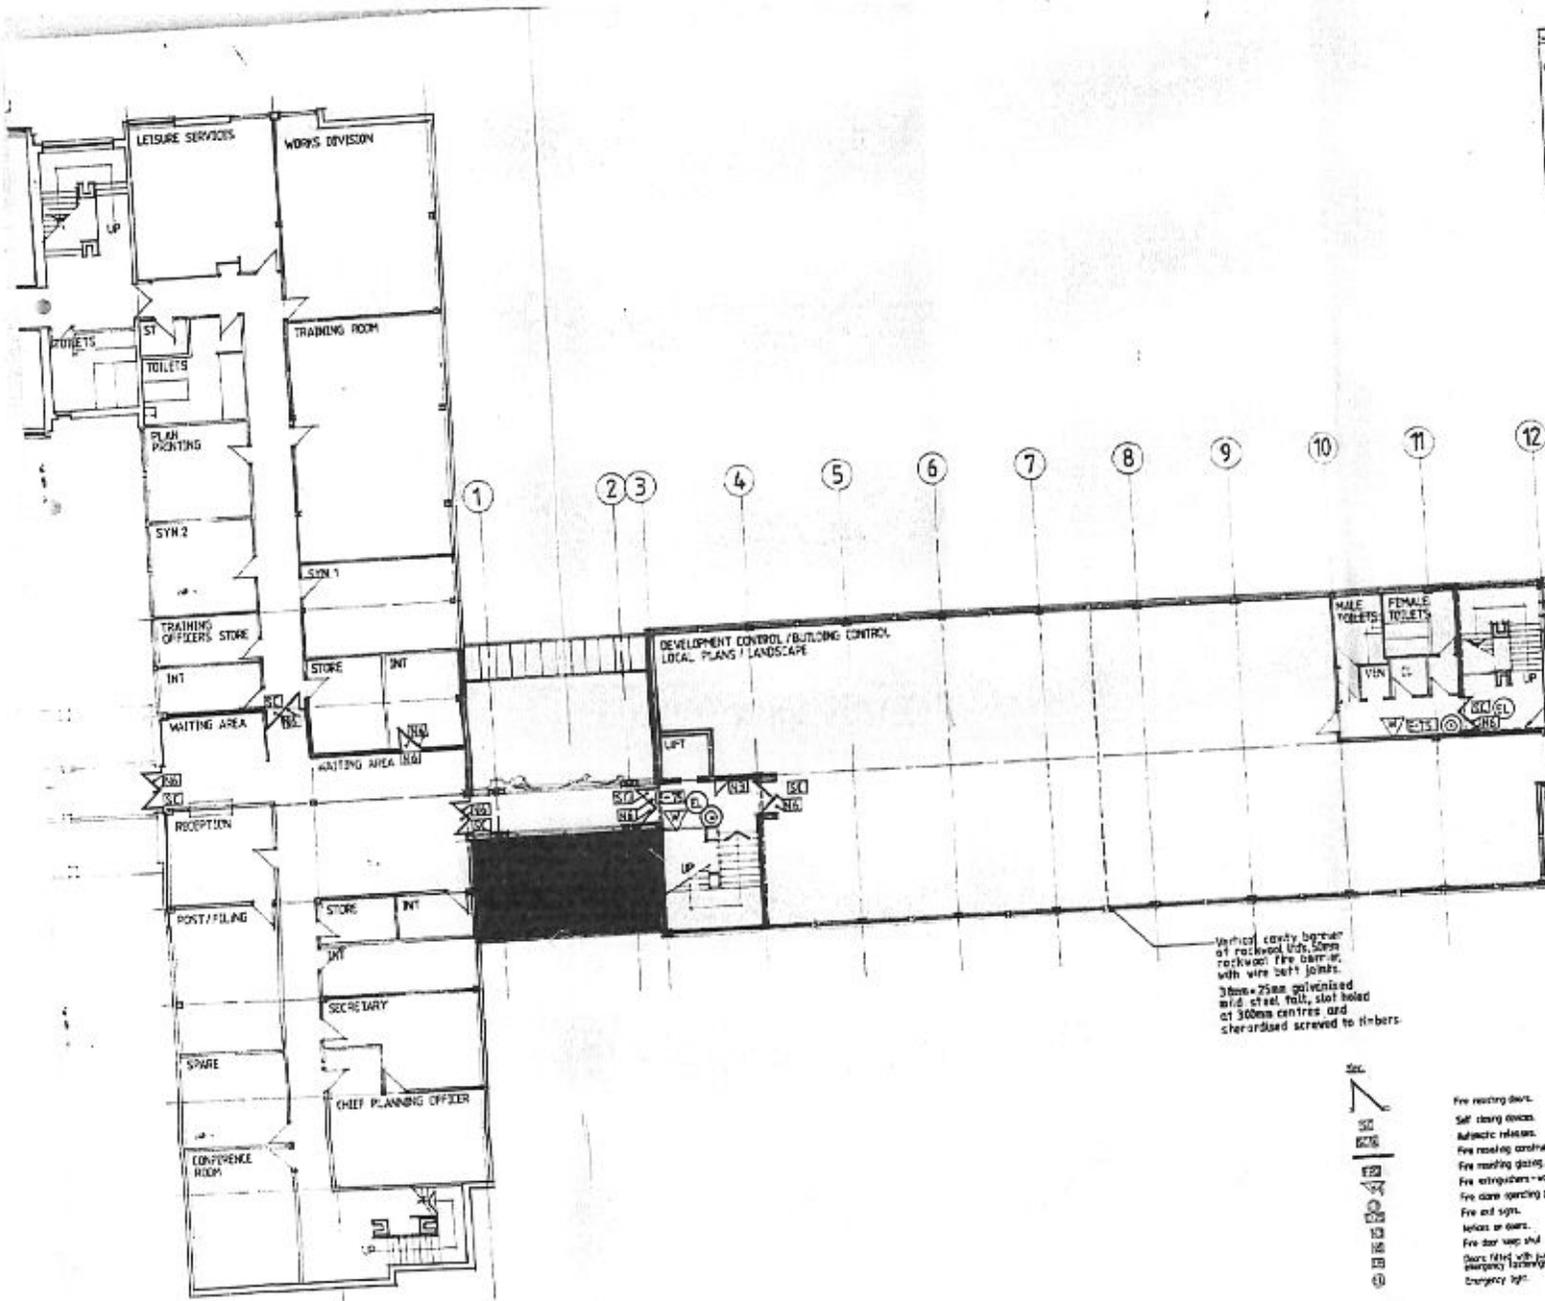

A
Vertical cavity barrier of maxwood 110g, 50mm recessed fire barrier with wire butt joints
30mm x 25mm galvanized mild steel rail, slot holed at 300mm centres and sherardised screwed to timbers

Vertical cavity barrier of maxwood 110g, 50mm recessed fire barrier with wire butt joints
30mm x 25mm galvanized mild steel rail, slot holed at 300mm centres and sherardised screwed to timbers

- See
- Fire resting door.
 - Self closing doors.
 - Automatic releases.
 - Fire resting construction.
 - Fire resting glazing.
 - Fire extinguishers - water type.
 - Fire alarm sounding point.
 - Fire exit signs.
 - Belicos or doors.
 - Fire door wrap and doors fitted with push bars or other emergency hardware.
 - Emergency light.

STAFFORDSHIRE
FIRE AND RESCUE AUTHORITY
BY: [Signature]
DATE: [Date]

AMENDMENTS TO FIRE OFFICES NOTES

A	32 RD	
---	-------	--

The Alan Cotterell Partnership


ALAN COTTERELL PARTNERSHIP
100, THE GARDENS, STAMFORD, LEICESTERSHIRE LE8 5EJ
TELEPHONE: 0533 761111 FAX: 0533 761112

SOUTH STAFFORDSHIRE DISTRICT COUNCIL


EXTENSION TO OFFICES
CODSALL.

PROPOSED SECOND FLOOR 1:100


3 FEB 89 8898/115 A

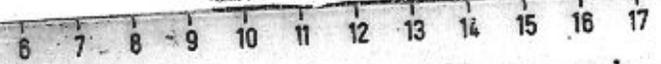

These drawings are to allow distribution of the information, retaining the copyright in the drawings and the original will be supplied free of charge to those who are interested in the project and to those who are interested in the project and to those who are interested in the project.

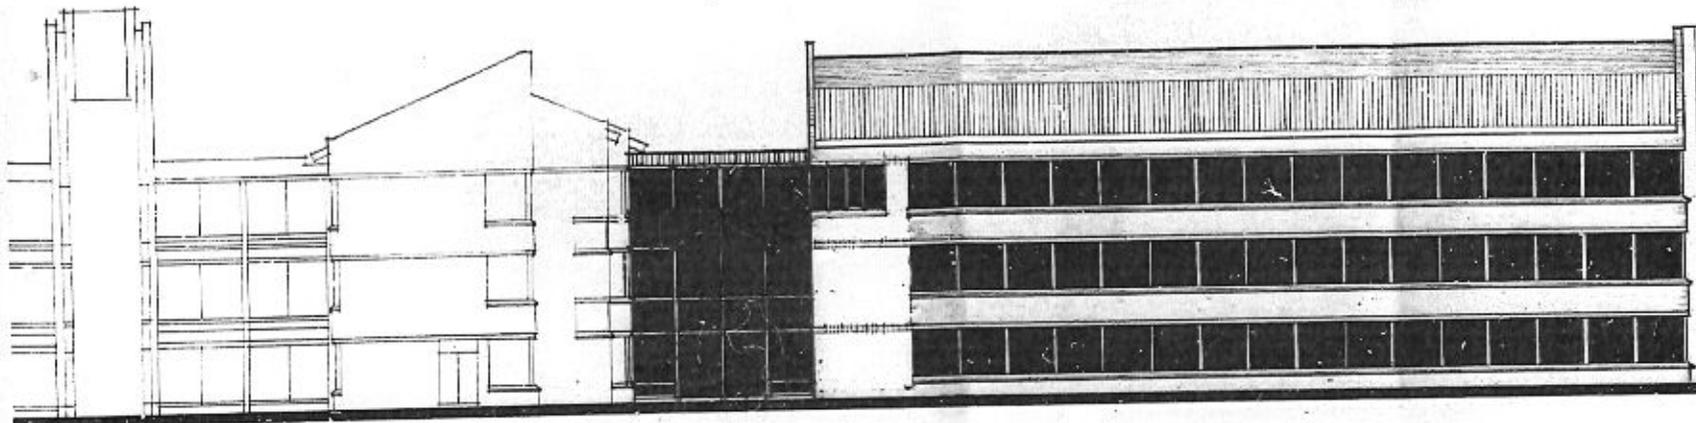

WOLVERHAMPTON ROAD ELEVATION.

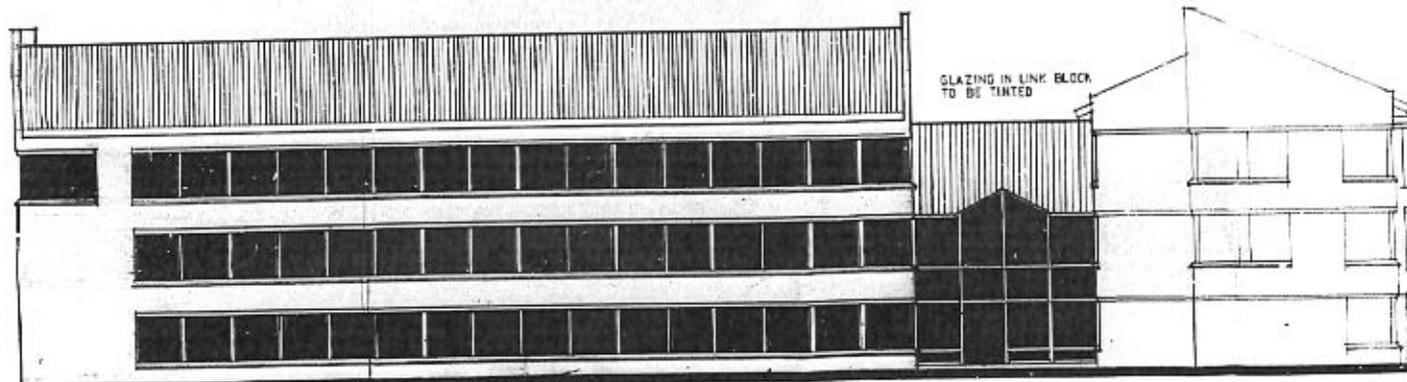

CAR PARK ELEVATION.

SOUTH STAFFORDSHIRE DISTRICT COUNCIL
 Planning Dept
 - B - 11.11.88
 11.11.88


NO.	DATE	DESCRIPTION
1	11 OCT 88	LINK BLOCK AMENDED
2	26 NOV 88	WITH RO. AMENDED

The Alan Cotterell Partnership
 Architects, Planners, Planning and Development Consultants
 15, Church Street, Leamington Spa, Warwickshire CV34 4JG. Tel: 01927 244091


PROJECT: SOUTH STAFFORDSHIRE DISTRICT COUNCIL.
 EXTENSION TO OFFICES,
 COOSALL.
 SCALE: 1:100
 DRAWING NO: PROPOSED ELEVATIONS. ARL/V
 DATE: 24 NOV 88
 SHEET NO: 8898/24 B

These records are to allow identification of the drawings, according to their date submitted. It does not mean to say that the drawings are those submitted or that they are the original set when the original shall be determined. The drawings are those submitted or that they are the original set when the original shall be determined. The drawings are those submitted or that they are the original set when the original shall be determined.



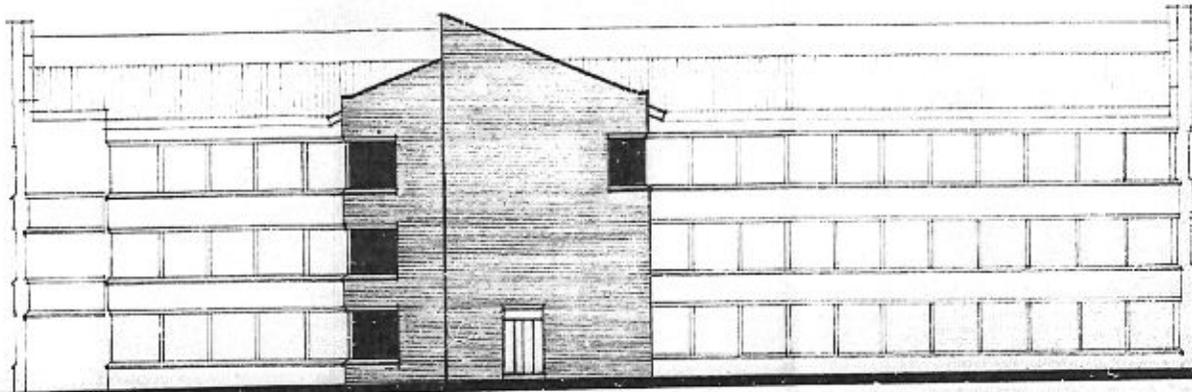


HISTONS HILL ELEVATION.

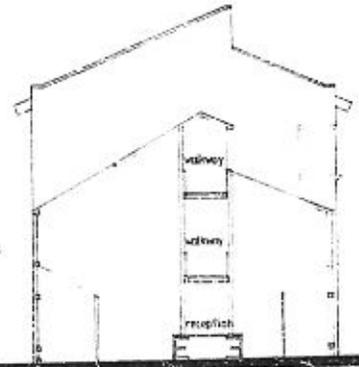

ALL MATERIALS AND COLORS OF NEW EXTENSION BLOCK TO MATCH EXISTING

ELEVATION TO LINK BLOCK

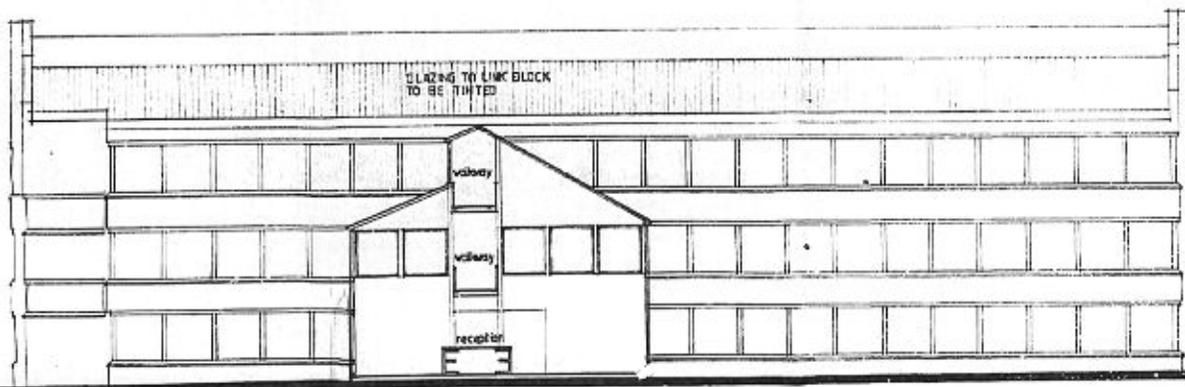

SECTION THROUGH LINK BLOCK.

SOUTH STAFFORDSHIRE DISTRICT COUNCIL Planning Dept. 8 JUL 1988

NO.	REVISIONS
A	ADDITIONAL ELEVATION ADDED

The Alan Cotterell Partnership

Architects, Engineers, Planners and Development Consultants
 21, John's Square, St. John's Square, Walsingham, NR12 4BG, 1982 - 2009


SOUTH STAFFORDSHIRE DISTRICT COUNCIL.

EXTENSION TO OFFICES
CODSALL.


PROPOSED ELEVATION & SECTION 1:100 WE

SEP 15 88 8898/25 A


FOR LEND: PERMISSIONS ONLY TO BE LENT
 This drawing and the entire design are the copyright of the architect and may only be reproduced by written permission.

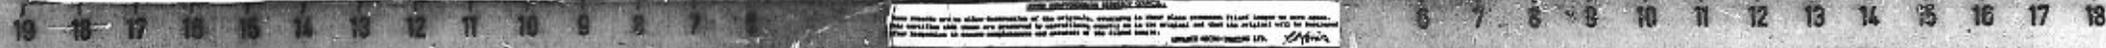


These drawings and all other documents of the architect, submitted to their client, remain the property of the architect. Any reproduction or use of these drawings without the written consent of the architect is prohibited. © Alan Cotterell Partnership Ltd.

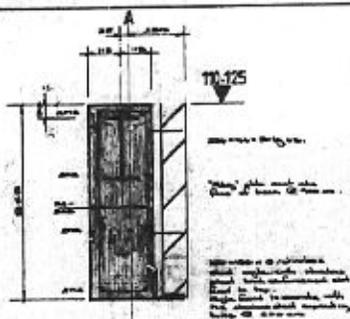


Beam on Grid A between Grids 3-12
 Beam on Grid C between Grids 3-11A Similar \rightarrow CAS
 All cast

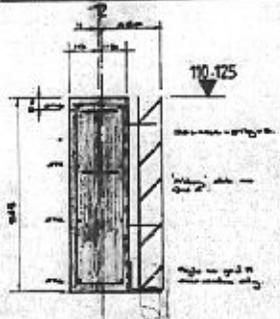


Beam on Grid 12 between Grids A-B
 Beam on Grid 11A between Grids B-C
 (Casing extends to Grid Y only)

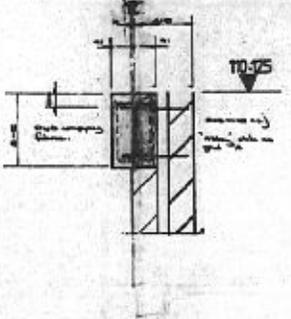

Beam on Grid 12 between Grids B-C

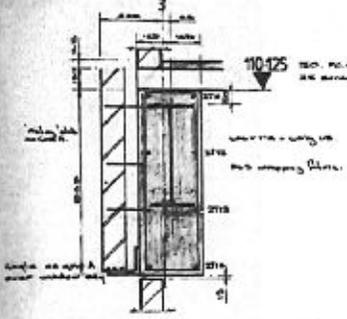


Beam on Grid 3 between Grids B-C

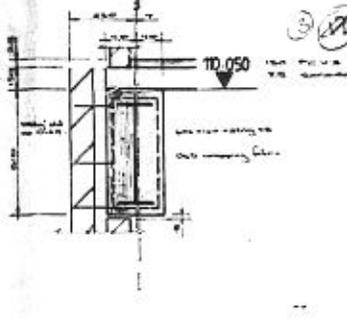


Beam on Grid 3 between Grids A-B


ROOF BEAMS

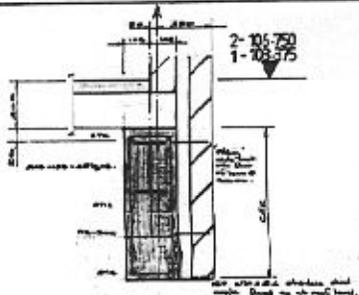


Beam on Grid A between Grids 3-11
 Beam on Grid C between Grids 4-11A Similar \rightarrow CAS

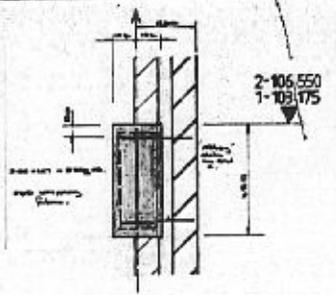


Beam on Grid A between Grids 11-12

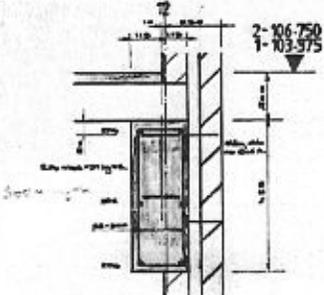


Beam on Grid 12 between Grids A-B

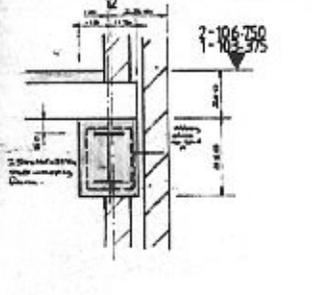


Beam on Grid 12 between Grids B-Y

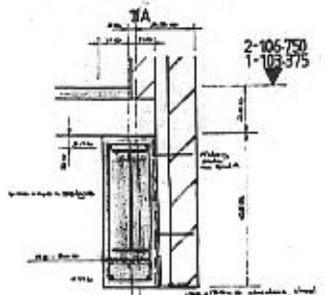


Beam on Grid 11A between Grids B-C

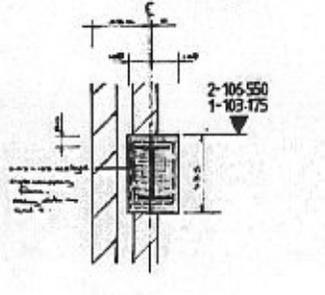

Beam on Grid C between Grids 3-4

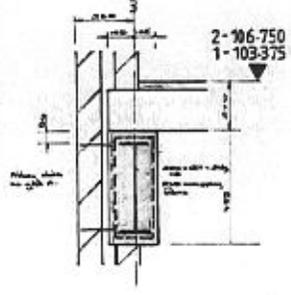

Beam on Grid 3 between Grids B-C

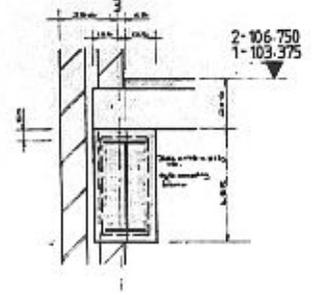

Beam on Grid 3 between Grids A-B

1st & 2nd FLOOR BEAMS

- Notes**
1. This drawing to be read in conjunction with the Reinforcement Schedule.
 2. Reinforcement to have a minimum cover of 25mm.
 3. Concrete cover to be in accordance with BS8133 Part 1, 1985, and to have a minimum cover of 25mm at all points of the beam.
 4. Where beams are used prior to erection the casing to be full depth start of the beam max.

SCU
 15/07/1989

REV	DATE	DESCRIPTION
A	15/07/89	Issue for construction
B	15/07/89	Issue for construction
ASC
 Associated Structural Consultants Limited
 11, South Street, South Shields, Co. Durham, England

PROJECT
 Extensions to Offices
 South Staffs District Council
 Wolverhampton Road, Lodsall

Beam Casing Details


SCALE
 1:10

DATE
 1/89

WORK
 PM


REVISIONS
 126/19088/12

21055
 (3)
 (4)

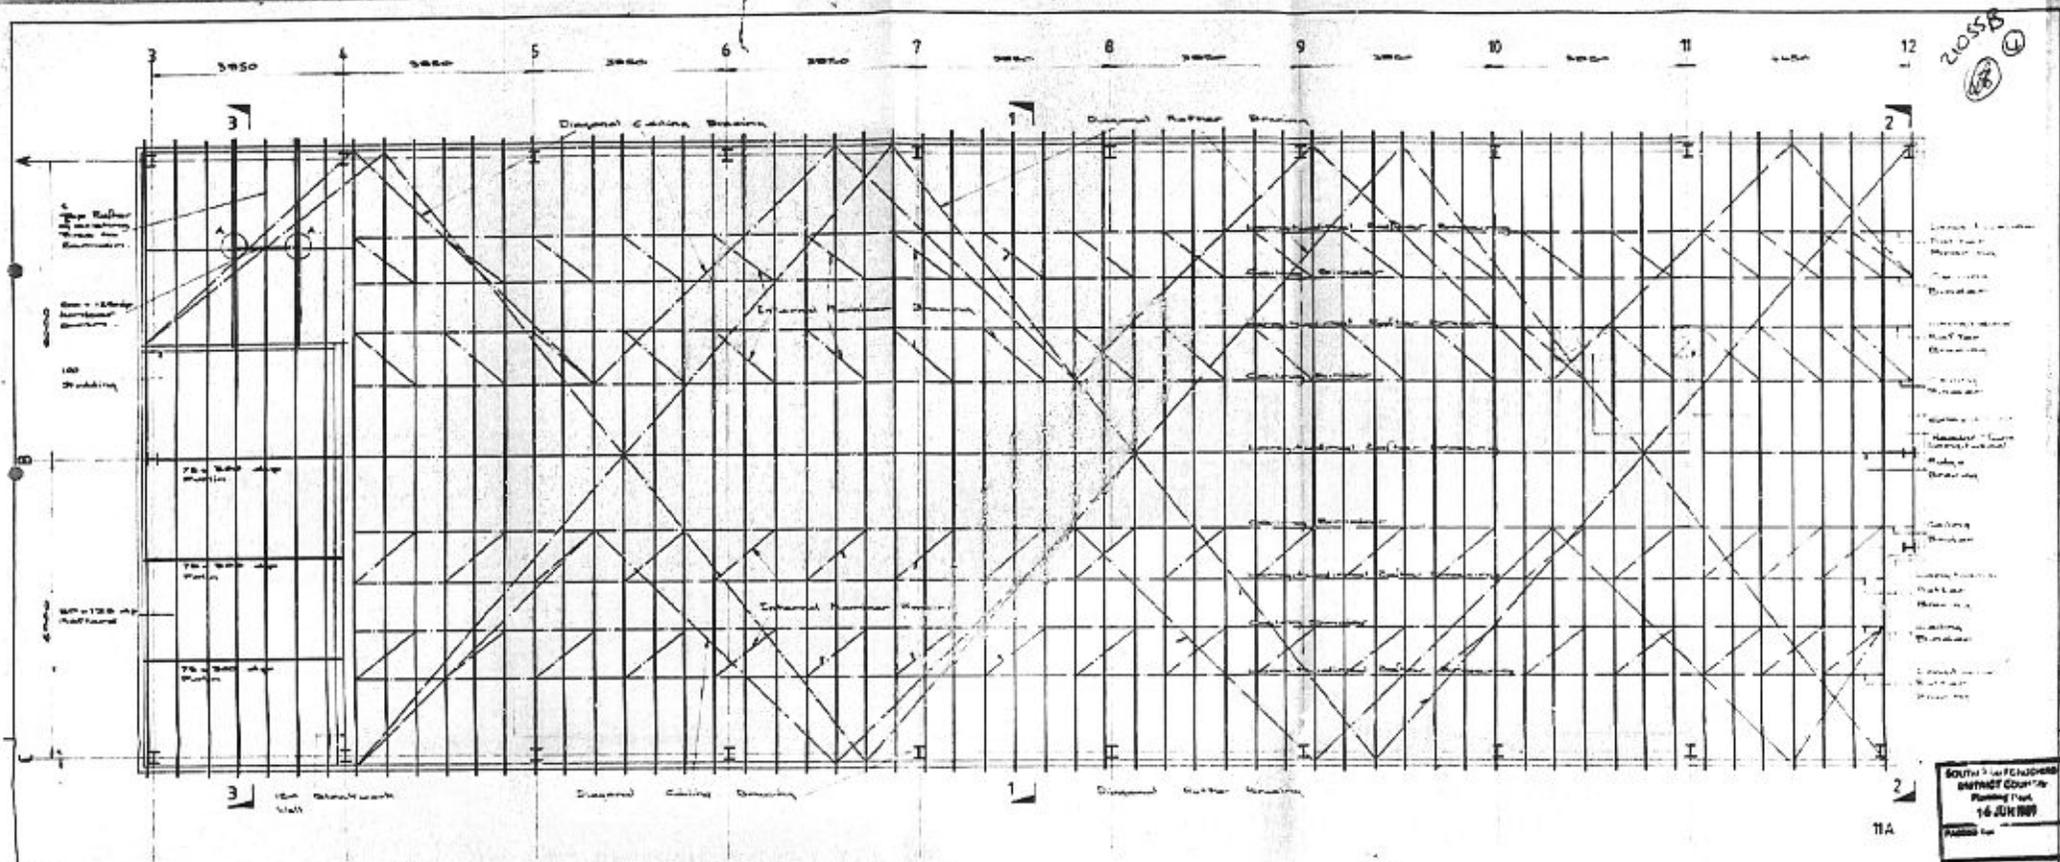


Plan


Note
 All members to be fabricated
 in accordance with BS 5950
 Part 1: 1985 (1990)

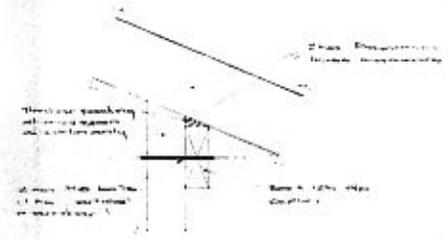


Detail A

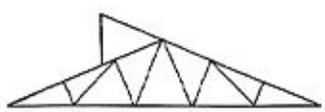

Section 1-1

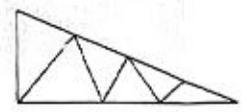

Section 2-2

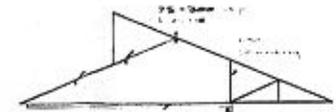

Section 3-3

REV	DATE	DESCRIPTION
A	16/08/88	Original design
B	16/08/88	Revised design
C	16/08/88	Revised design
D	16/08/88	Revised design
ASC
 Associated Structural Consultants Limited
 126/15008/11

Project:
 Extensions to Offices
 South Staffs. District Council
 Wolverhampton Road Corral
 126/15008/11


Roof Truss
 Layout & Details

Scale: 1/50
 Date: 11/88
 Drawn: JD
 Checked: [Signature]
 126/15008/11

Advance Micro-Imaging

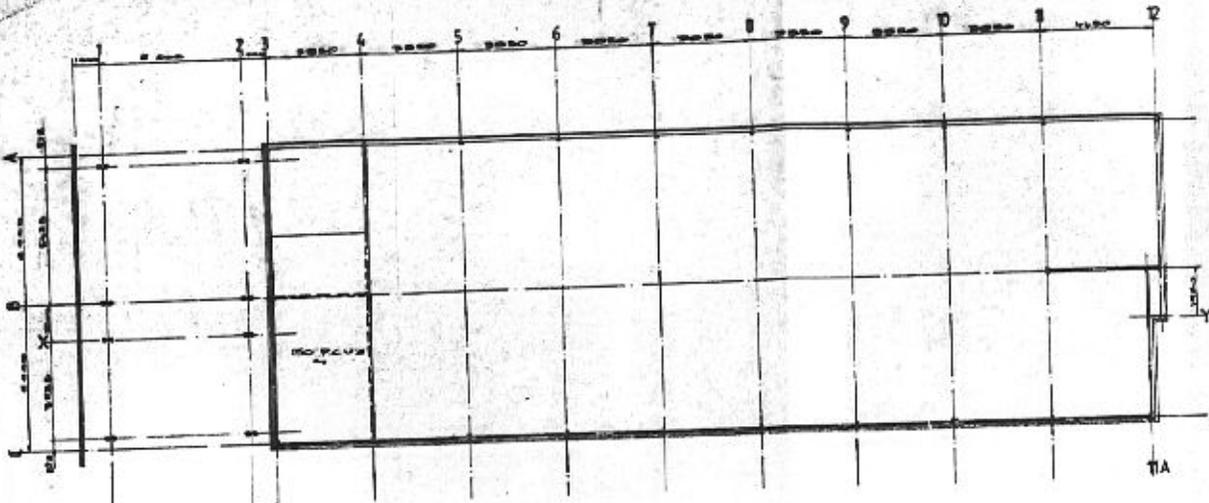

Plan Level R

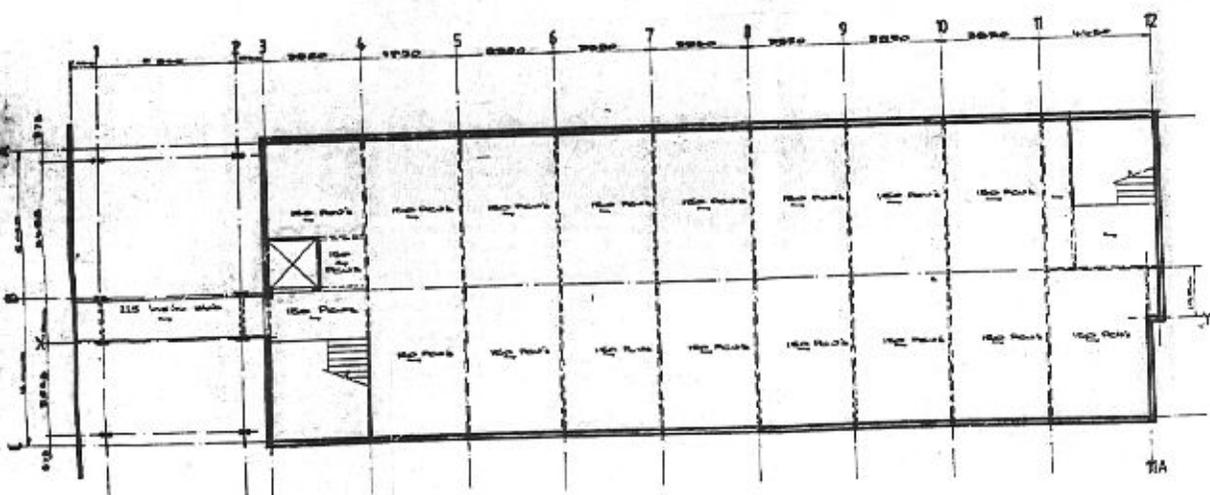

- NOTES
1. These plans have been prepared on drawings with reference to the drawings.
 2. For structural notes refer to drawings 12/10/88.

49


SOUTH STAFFS DISTRICT COUNCIL
 19/12/88
 12/10/88

REV	DATE	DESCRIPTION
A	12/10/88	Issue for construction
B	12/10/88	Issue for construction
C	12/10/88	Issue for construction


ASC
 Associated Structural Consultants Limited
 12/10/88

PROJECT
 Extensions to Offices
 South Staffs District Council
 Wolverhampton Road, Galsal
 GENERAL ARRANGEMENT
 Plan Levels 1, 2 & R
 SCALE 1/100
 DATE 11/88
 126/19286/3

Advance
 Micro-Imaging

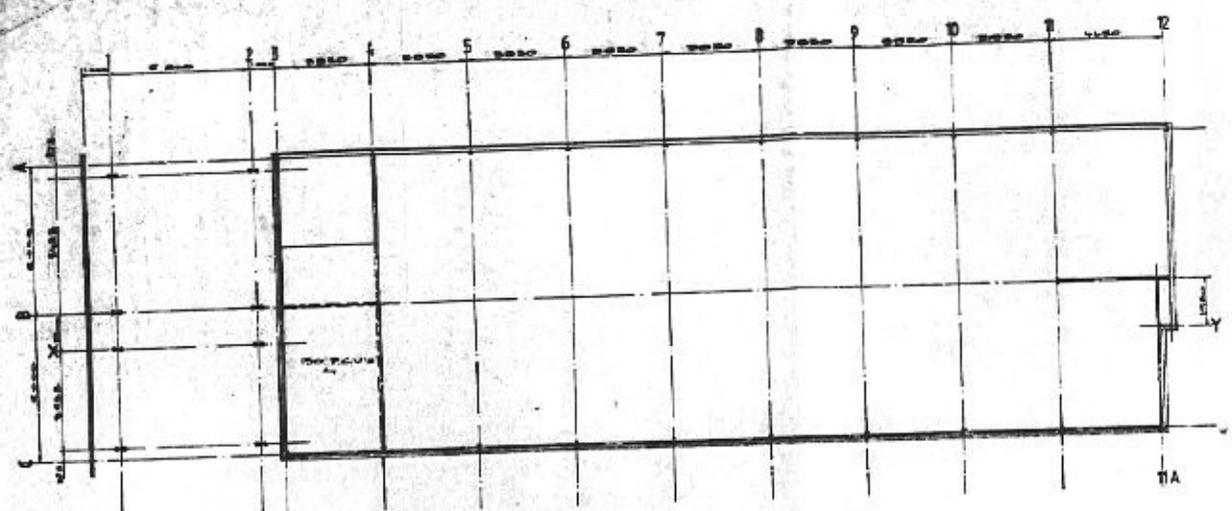

Plan Level R

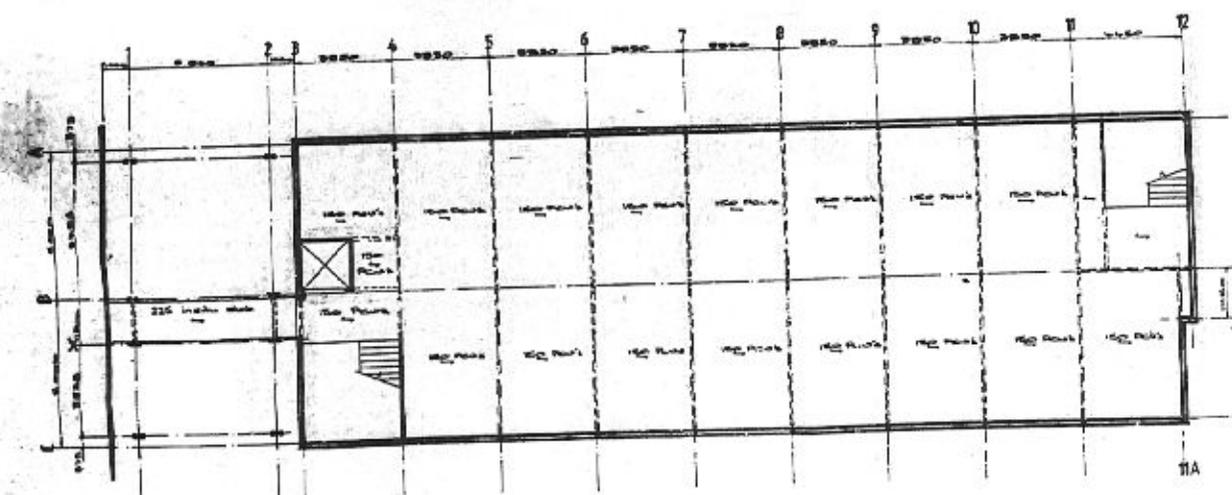

NOTES
 1. These plans are based on information supplied by the client and are not to be used for any other purpose.
 2. The structural engineer is not responsible for the accuracy of the information supplied by the client.

(S)

SOUTH
 DISTRICT
 1985

REV	DATE	DESCRIPTION
A	11/19/85	Issued for construction
B	11/19/85	Issued for construction
C	11/19/85	Issued for construction



Associated Structural Consultants Limited
 125/19388/3

Extensions to Offices
 South Staffs District Council
 Wolverhampton Road, Ludlow
 General Arrangement
 Plan Levels 1, 2 & R
 DATE: 11/85
 DRAWN BY: PM
 125/19388/3 C