



Proposed Ground Floor Plan  
1:20 @ A1

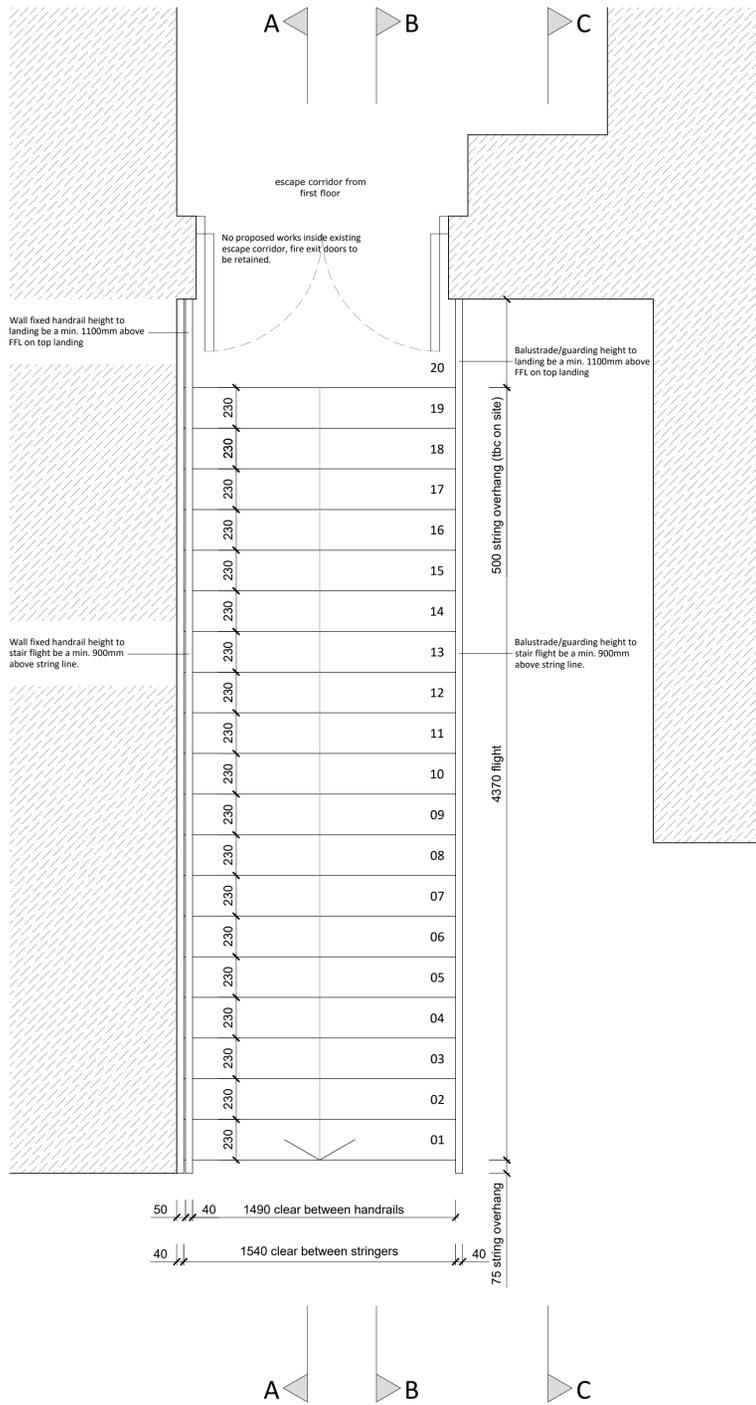

Proposed First Floor Plan  
1:20 @ A1

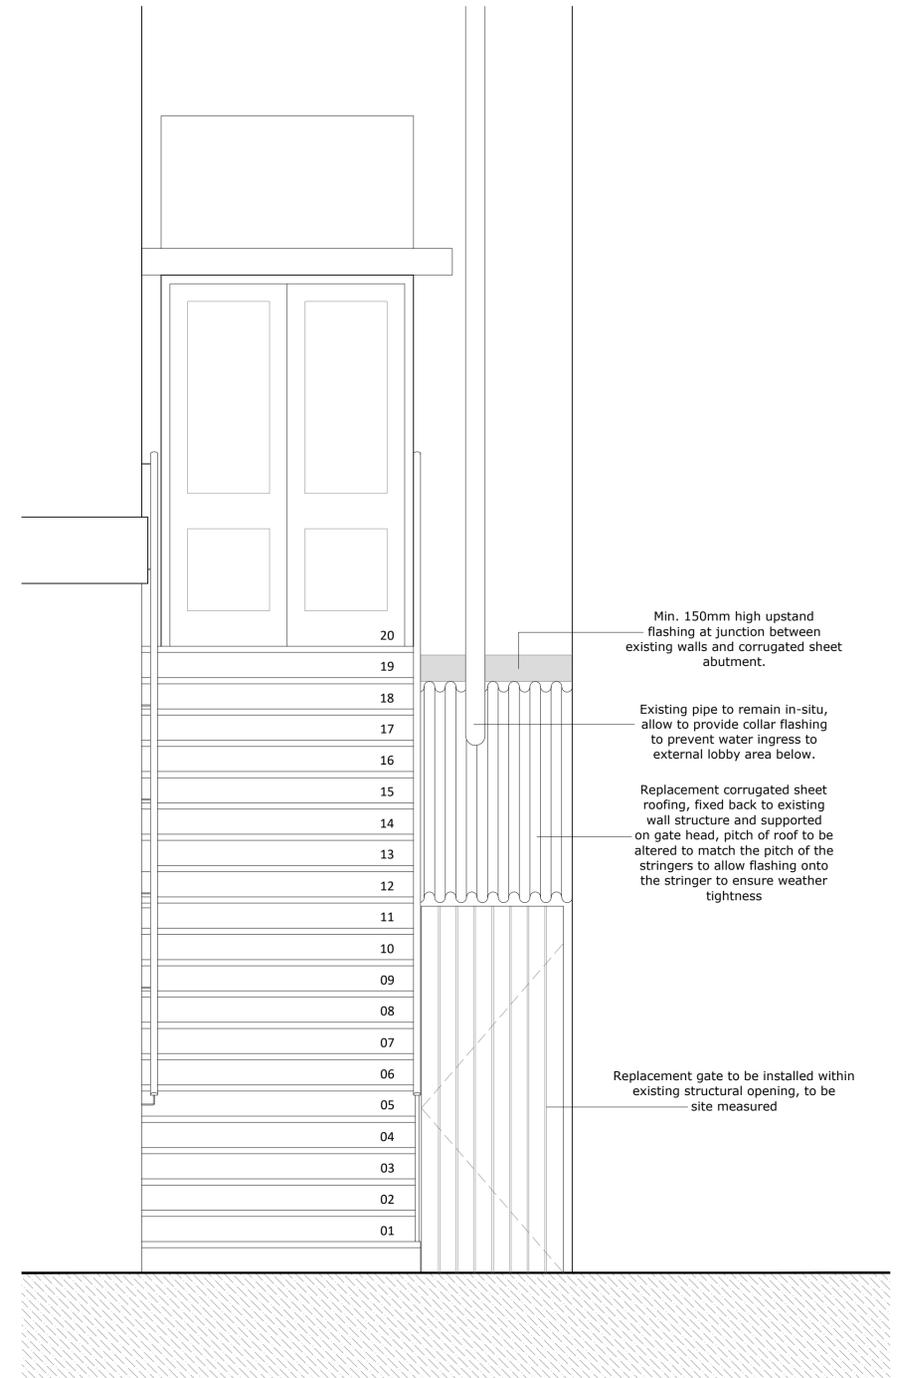

Proposed Elevation  
1:20 @ A1

Notes:  
Do not scale.  
Report all errors, omissions and discrepancies.  
Verify all dimensions on site before commencing any work or preparing specialist drawings.  
All materials, components and workmanship are to comply with the relevant British Standards, Codes of Practice and appropriate manufacturers recommendations.  
This drawing and design are copyright of Martello Building Consultancy.

Client:  
Replacement Escape Staircase  
Folkestone Town Hall & Cinema  
Old Town Hall  
1-2 Guidhall Street  
Folkestone  
Kent  
CT20 1DY

Drawing title:  
Proposed Floor Plans & Elevation

Date:  
03/02/2025

Scale:  
1:20 @ A1

Revision:

Drawing Number:  
3252 - 100

Rev.	Date.	Description.

Studio 9  
2 South Street  
Folkestone  
Kent  
CT20 1RW  
info@martellobc.co.uk

