


- CONSTRUCTION KEY
- calnic or concrete lintels
 - structural steel beams
 - demolition
 - EXISTING wall
 - BRADSTONE concrete block
 - STOWELLS fibrotherm block
 - DENSE concrete block
 - cavity wall insulation

GENERAL NOTES:

do not scale off this drawing, figured dimensions shown to be used for setting out.
all dimensions to be checked on site, any discrepancy to be reported to architect.
all works to be carried out in strict accordance with current Building Regulations requirements and legislation.

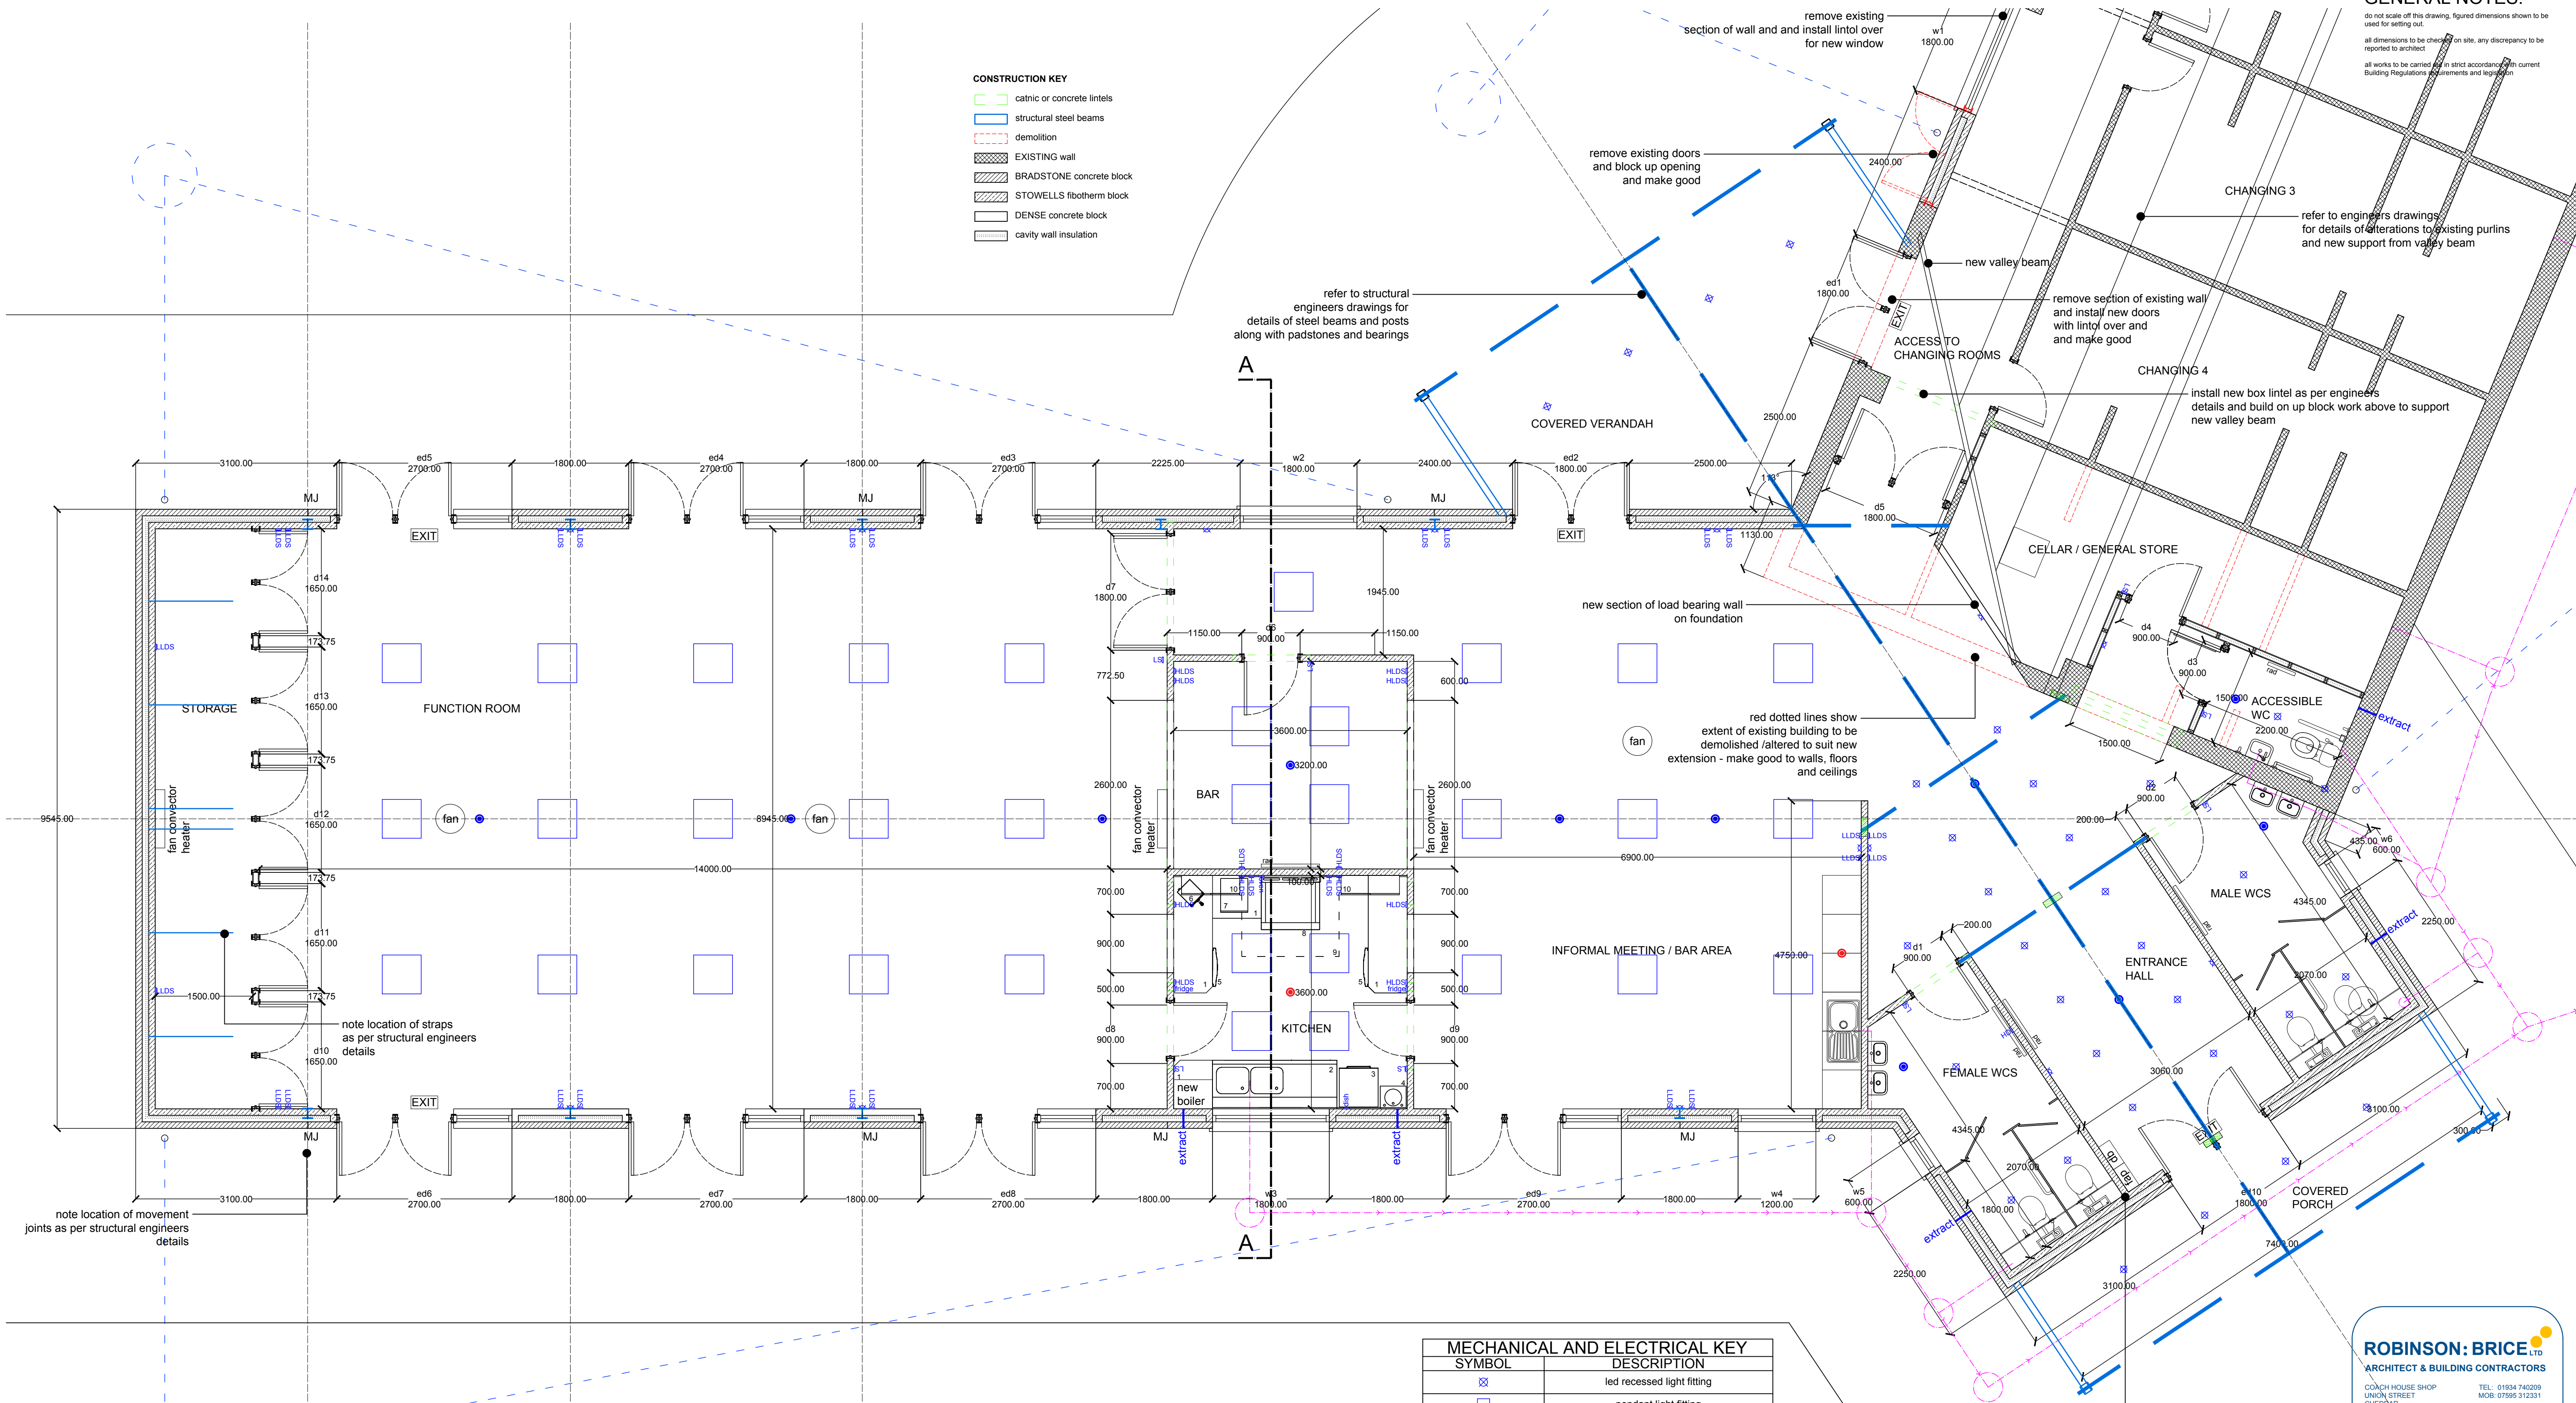

INTERNAL DOOR SCHEDULE - paint grade veneer faced, lipped 2 edges							
number	location	opening	lintol	fire rated	vision panel	lockable	product
d1	female wcs	900mm x 1980mm	conc	no	yes	no	premdor HPL colour TBC
d2	male wcs	900mm x 1980mm	conc	no	yes	no	premdor HPL colour TBC
d3	accessible wc	900mm x 1980mm	-	no	no	yes doc m	premdor HPL colour TBC
d4	store/cellar	900mm x 1980mm	-	no	no	yes	premdor HPL colour TBC
d5	changing rooms	1800mm x 1980mm	-	no	yes	yes	premdor HPL colour TBC
d6	bar	900mm x 1980mm	conc	no	yes	yes	premdor HPL colour TBC
d7	hall	1800mm x 1980mm	conc	no	yes	yes	premdor HPL colour TBC
d8	kitchen	900mm x 1980mm	conc	yes	yes	yes	premdor HPL colour TBC
d9	kitchen	900mm x 1980mm	conc	yes	yes	yes	premdor HPL colour TBC
d10-14	storage	1650mm x 1980mm	-	no	no	yes	quadra doors, supplied by Selo

NOTE - DRAFT DRAWING -
NOT TO BE USED FOR CONSTRUCTION UNTIL
APPROVED BY BUILDING CONTROL AUTHORITY

MECHANICAL AND ELECTRICAL KEY	
SYMBOL	DESCRIPTION
	led recessed light fitting
	pendant light fitting
	wall light
	integral light fitting and extract fan
	smoke detector
	heat detector
	CO2 detector
	TV point
	light switch
	pull cord
	high level double socket
	low level double socket
	shaver point
	external light
	external double socket
	external tap
	wall mounted extract fan
	radiator
	duel fuel heated towel radiator
	foul drainage 100mm dia pipe
	underground rainwater drainage

ROBINSON: BRICE
ARCHITECT & BUILDING CONTRACTORS
COACH HOUSE SHOP
UNION STREET
CHEDDAR
SOMERSET
BS27 3NA
email: robinson@brice.co.uk
www.robinsonbrice.co.uk

PROJECT
EXTENSION AND ALTERATIONS

AT
CHEDDAR PARISH PAVILION,
SHARPHAM ROAD, CHEDDAR,
SOMERSET

FOR
CHEDDAR PARISH COUNCIL

DRAWING TITLE
PROPOSED GROUND FLOOR PLAN
(NEW WING) 1:50 @ A1

DATE
MAY 2019

JOB / DRAWING NO.
488/071 REV -

DO NOT SCALE THIS DRAWING.
ANY DIMENSIONS ARE TO BE CHECKED ON SITE PRIOR TO CONSTRUCTION.
ANY DISCREPANCY TO BE REPORTED TO THE ARCHITECT IMMEDIATELY.
ALL WORKS TO BE CARRIED OUT IN STRICT ACCORDANCE WITH CURRENT
BUILDING REGULATIONS REQUIREMENTS AND LEGISLATION.