




ELEVATION A

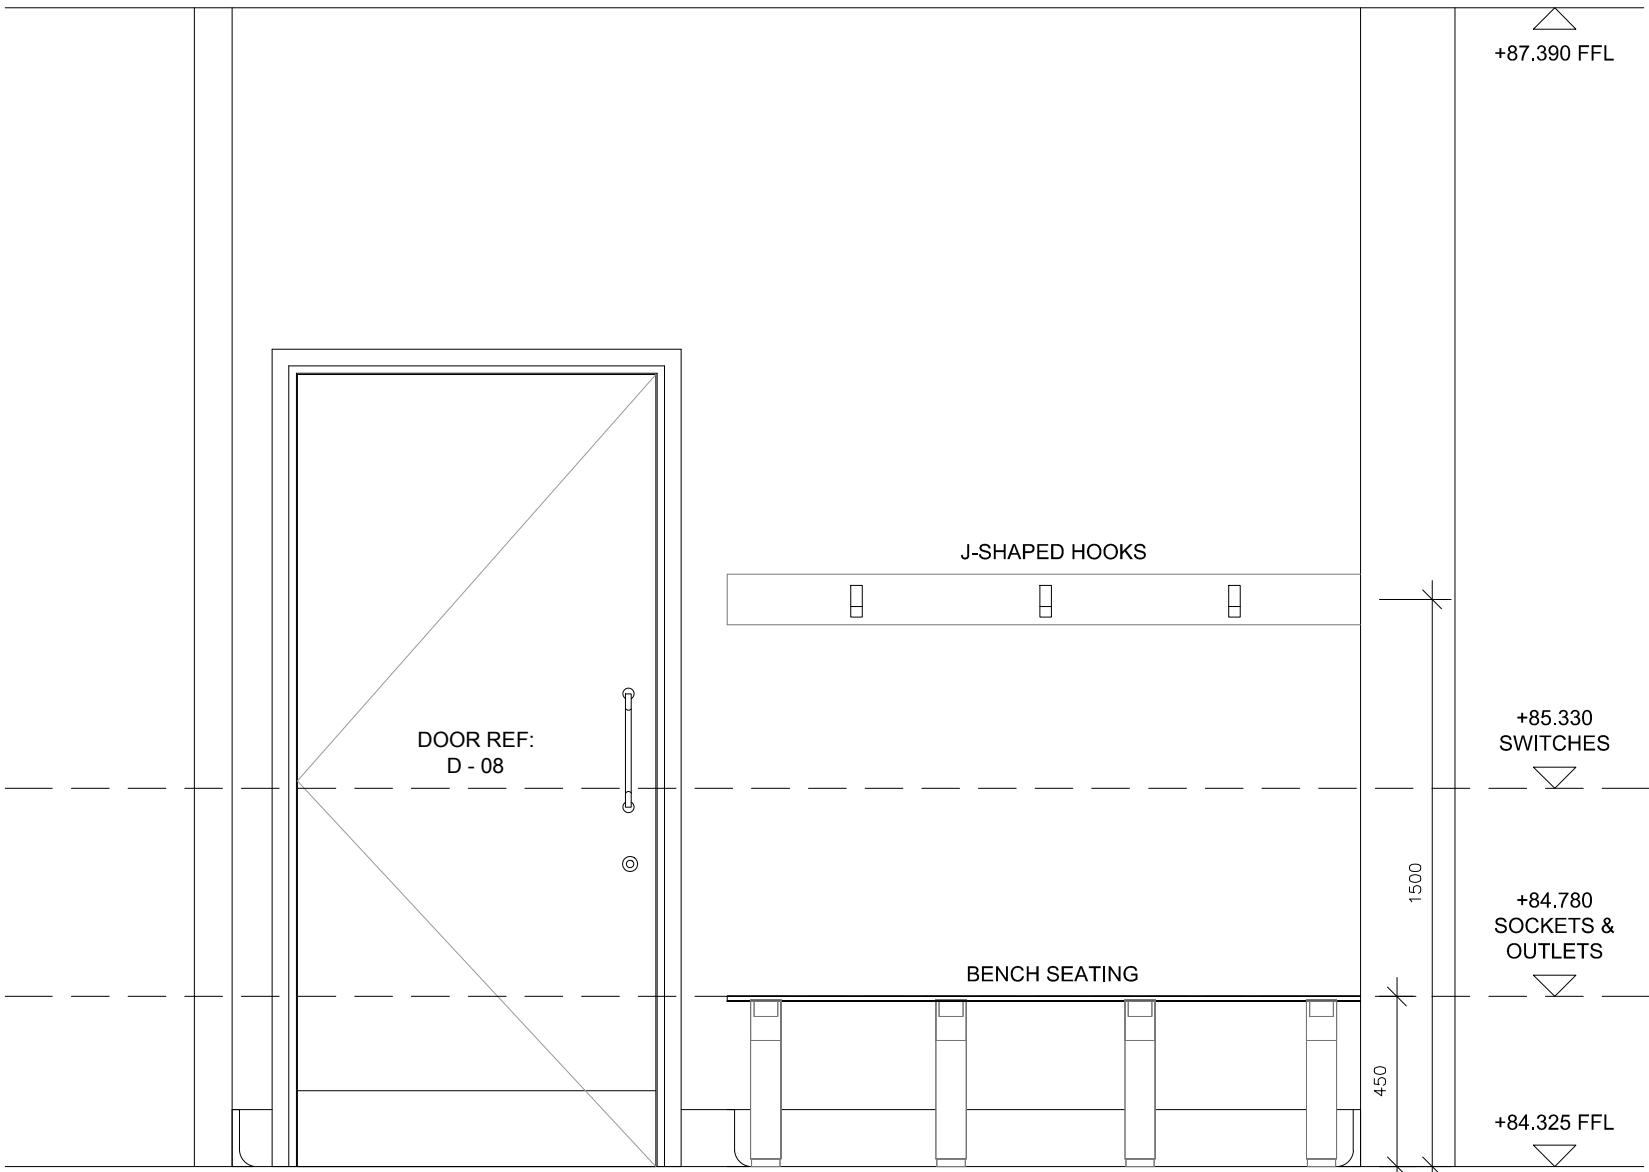


ELEVATION B

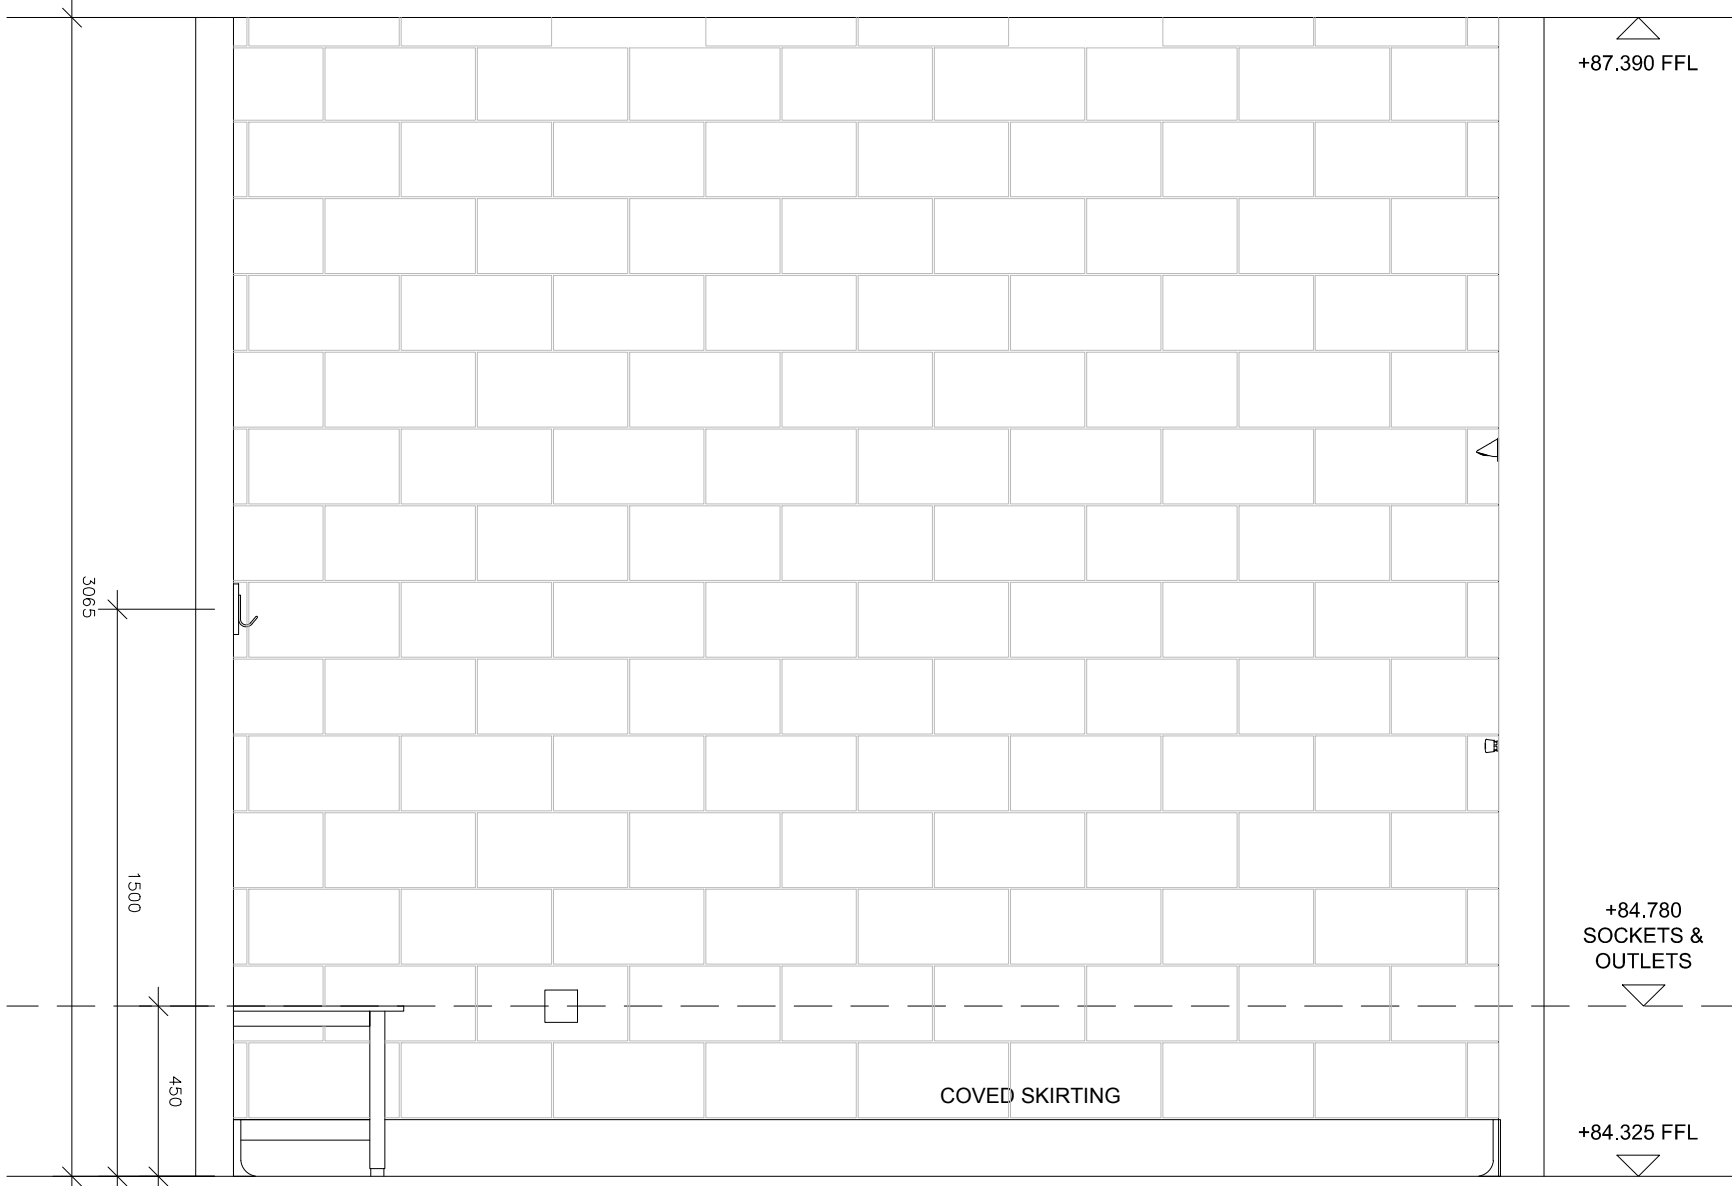

ELEVATION C

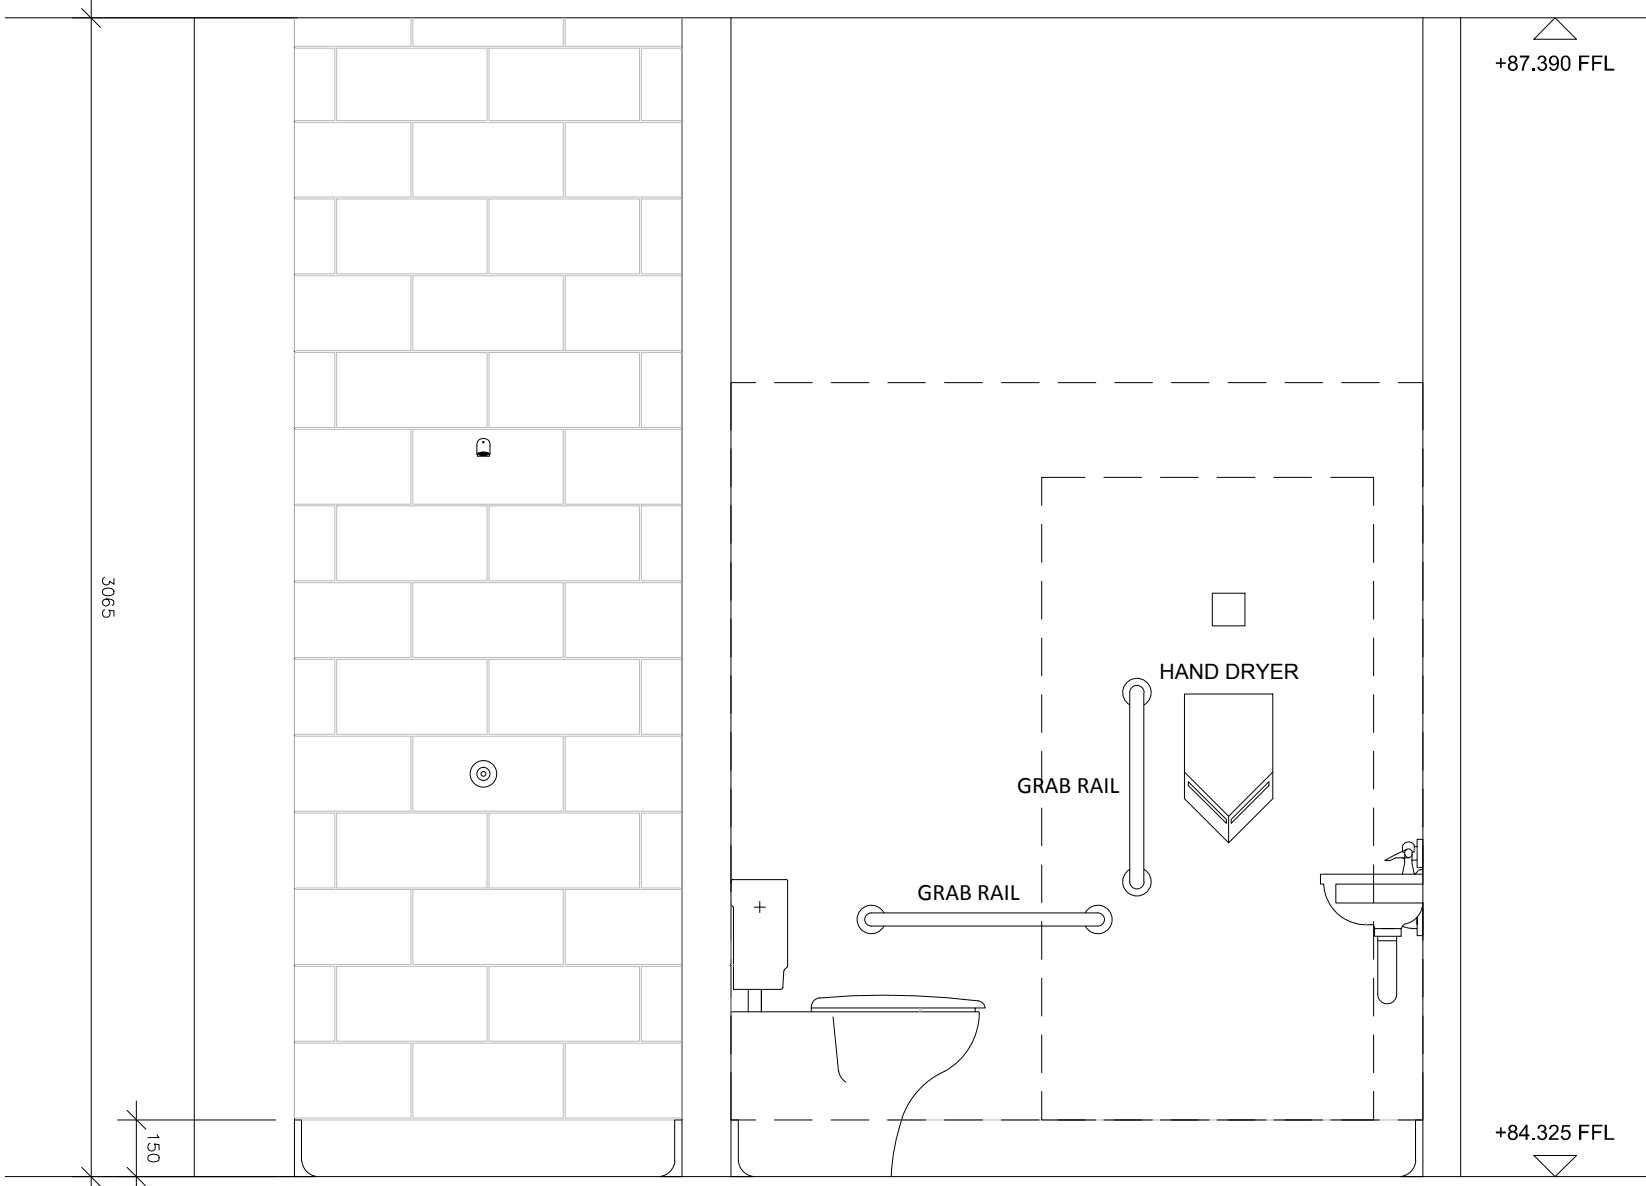

ELEVATION D

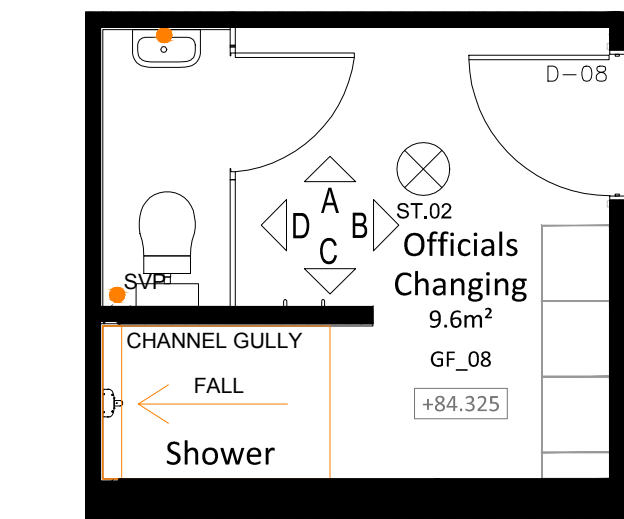

FLOOR PLAN - 1:50

**NOTE:**

FOR DRAINAGE RUNS, REFER TO DRAWING 110 (DETAILED GROUND FLOOR PLAN)

LOCKERS REQUIRED TO ALL CHANGING AREAS - REFER TO SPEC FOR DETAILS.

FINAL NUMBER & POSITIONS TBC

TO BE READ IN CONJUNCTION WITH ROOM DATA SHEETS, SPECIALIST INFO AND OUTLINE SPECIFICATION

HOOKS TO BE INSTALLED TO MANUFACTURERS DETAILS

A	17.05.19	AMENTMENTS MADE TO OFFICIALS CHANGING LAYOUT	JDP
FOR TENDER			
REV	DATE	NOTE	BY

Project

LEMSFORD VILLAGE HALL  
BROCKET ROAD  
WELWYN GARDEN CITY  
HERTFORDSHIRE

Title

PROPOSED EXTENSION  
& ALTERATION WORKS  
PROPOSED ELEVATIONS:  
OFFICIALS CHANGING

Scale	Date
1:20 @ A1	MAY 2019
Drawn	Checked
RG	AG
Drawing Number	Revision
8067_308	A

**Saunders**  
Architecture + Urban Design