



Side - East elevation (scale 1:100)

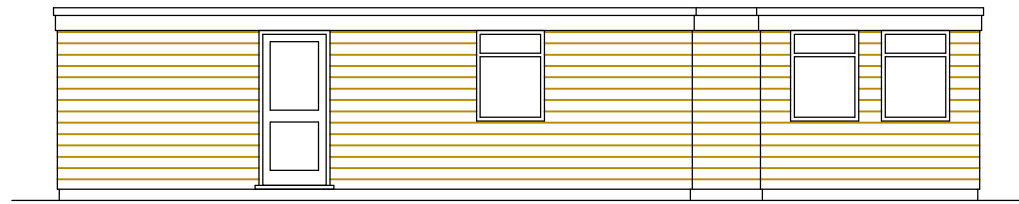


Front - North elevation (scale 1:100)

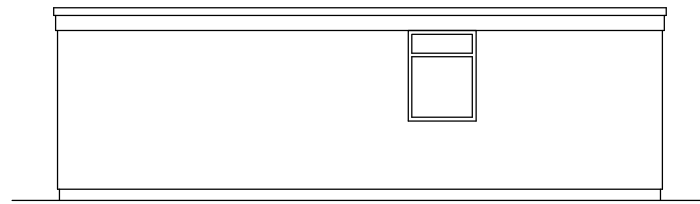


Side - West elevation (scale 1:100)



Rear - South elevation (scale 1:100)

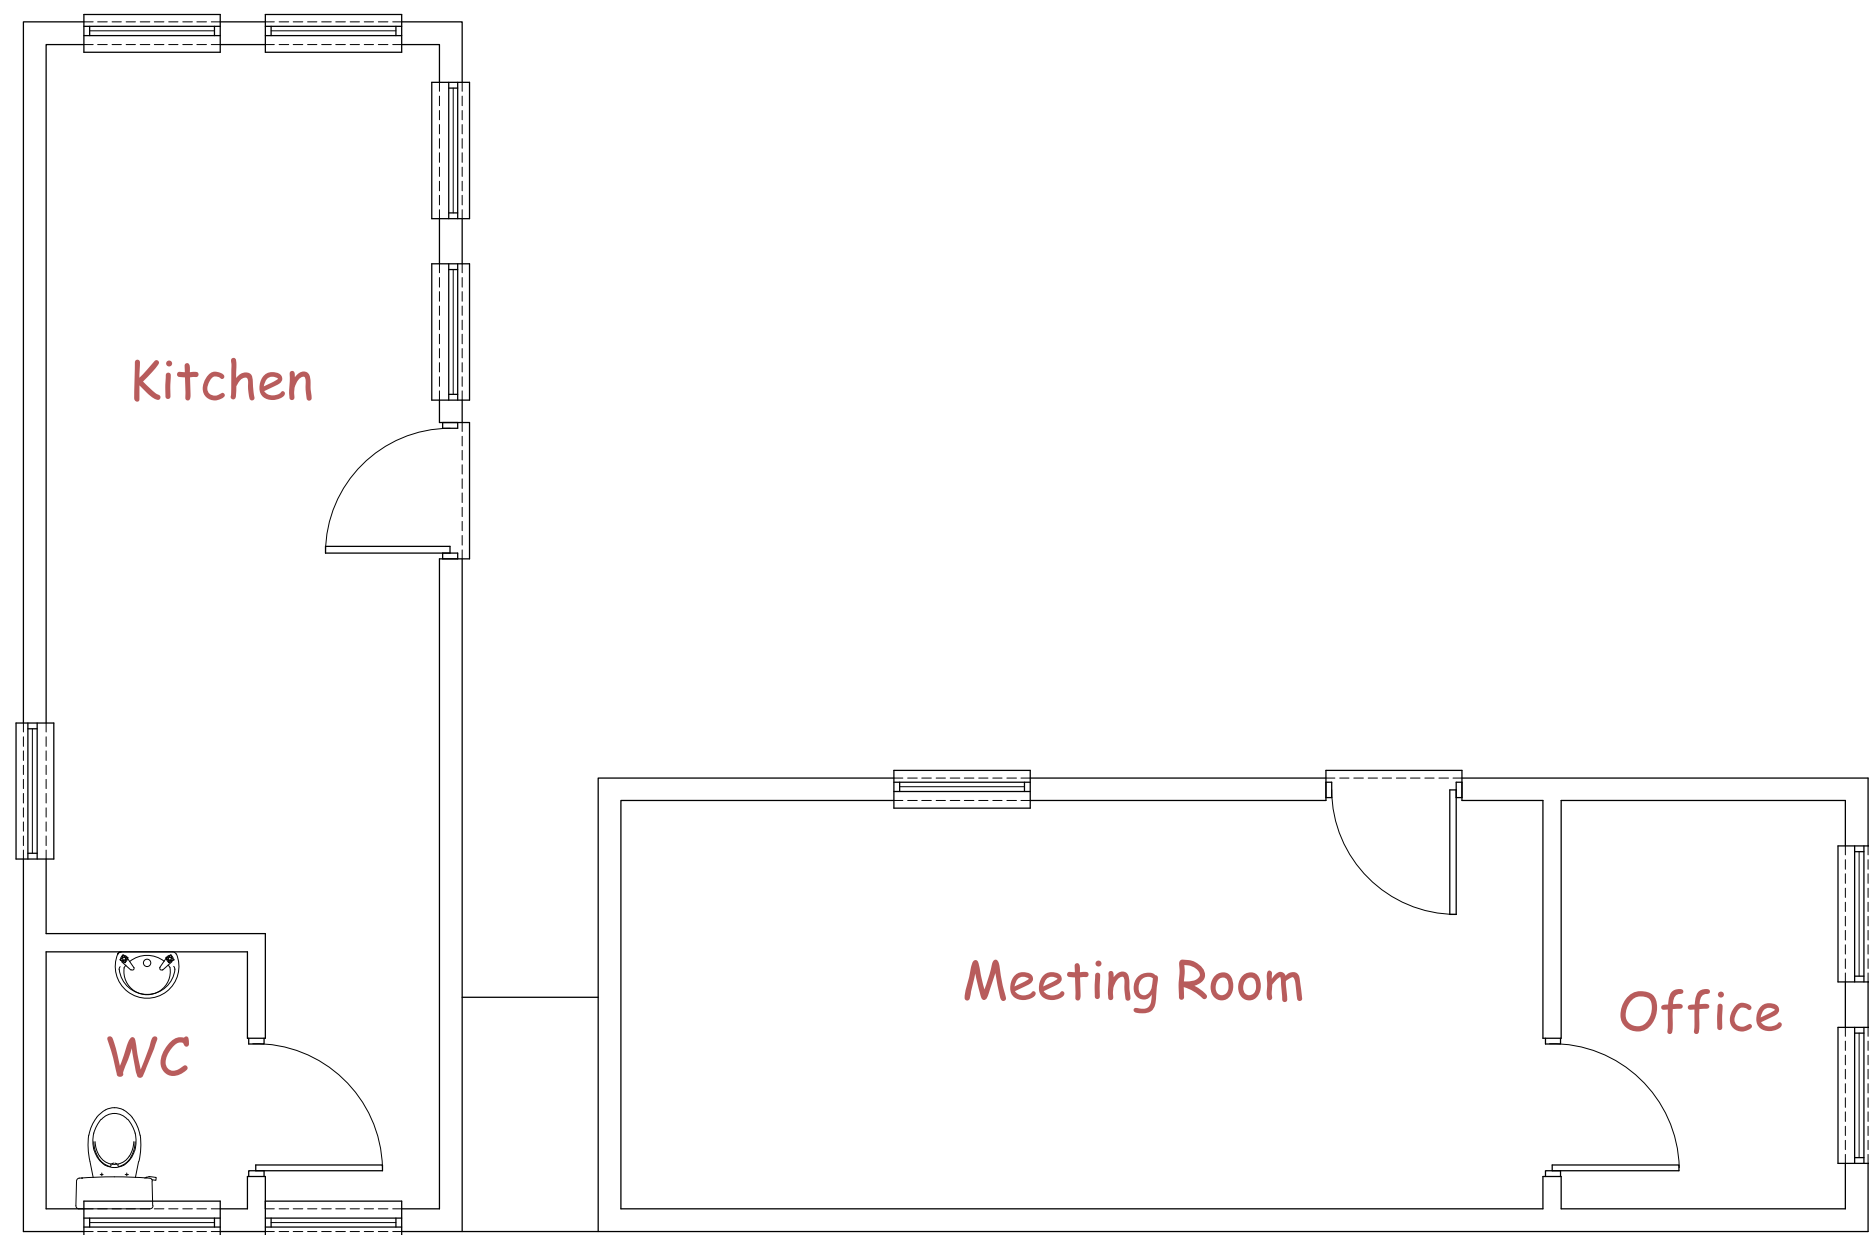

Floor plan

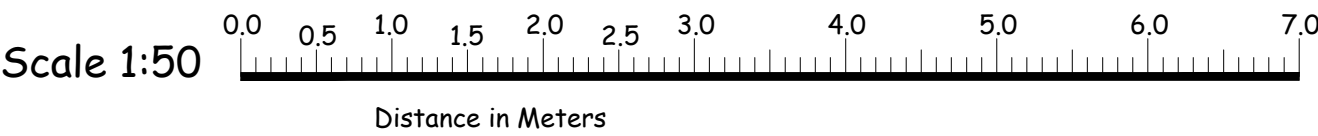

SITE TITLE:

WHOLE AGAIN COMMUNITES,
COLINSEY ROAD,
TRENEERE ESTATE,
PENZANCE.
TR18 3NZ

THIS DRAWING IS FOR THE PURPOSES OF TOWN PLANNING AND BUILDING
REGULATIONS APPLICATION ONLY. DO NOT SCALE FOR CONSTRUCTION
PURPOSES.

DRAWING TITLE:

EXISTING LAYOUT

CLIENT NAME:

SOUTH WEST COMMUNITY BUILDS

DRAWN	DATE	SCALE
J MURCH	24.01.2022	1:50
SHEET SIZE A1		

dpc
Architectural Services
Building solutions in Cornwall

2 Wassail Close, Bodmin. Cornwall PL31 2GG Tel:- 07759 397 499

DRAWING NO	REVISION NO
2202 - 02	- A