



The Internal work to this point must be fully complete and operational by 1 April 2021 to be open for the Nantwich Jazz and Blues Festival

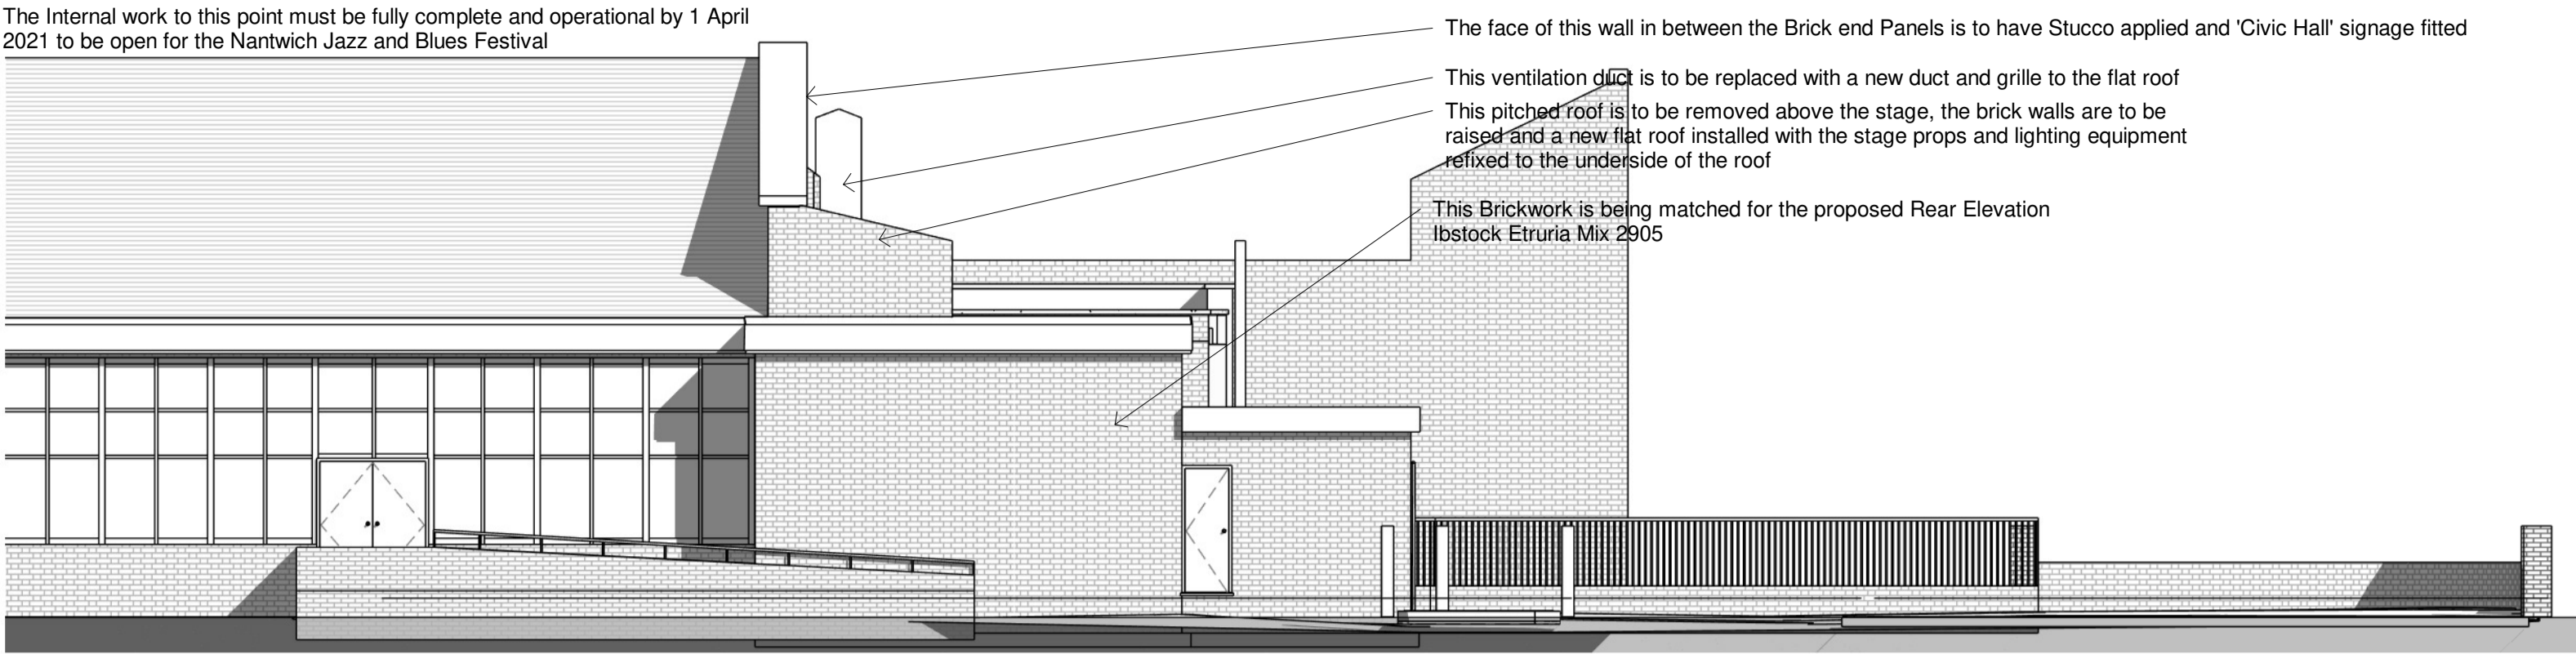


South - Existing Side Elevation to Car Park

1 : 100

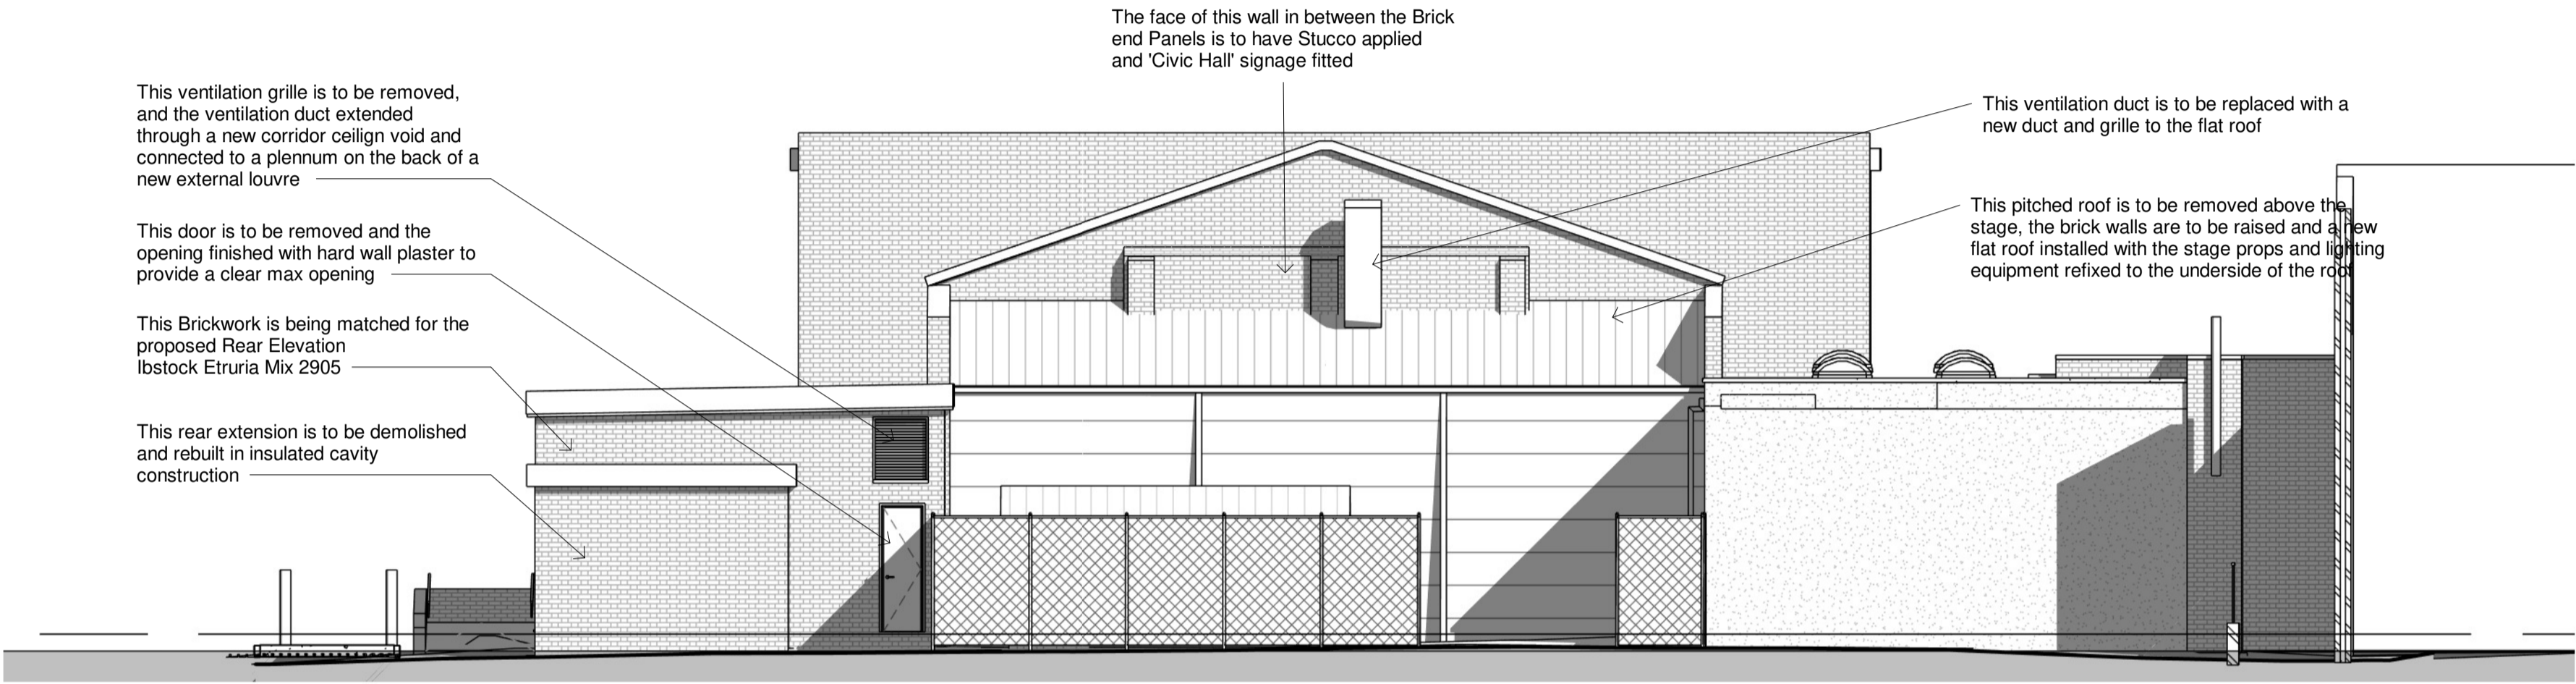


East - Existing Rear Elevation to Car Park

1 : 100

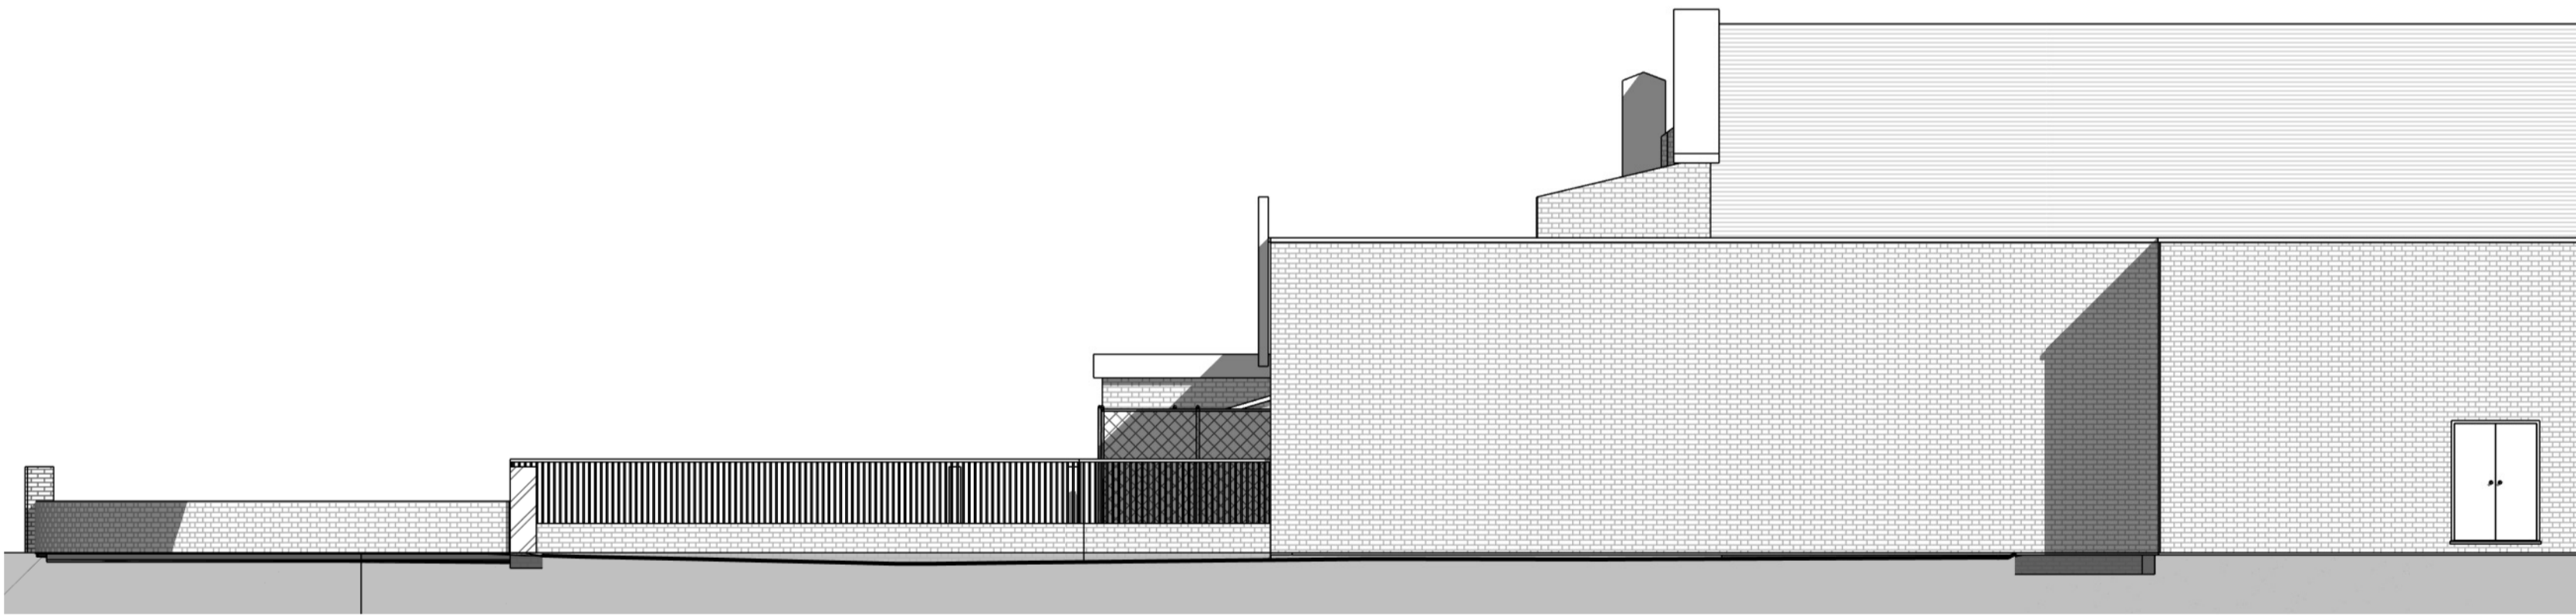

North - Existing Elevation to Public Footpath

1 : 100

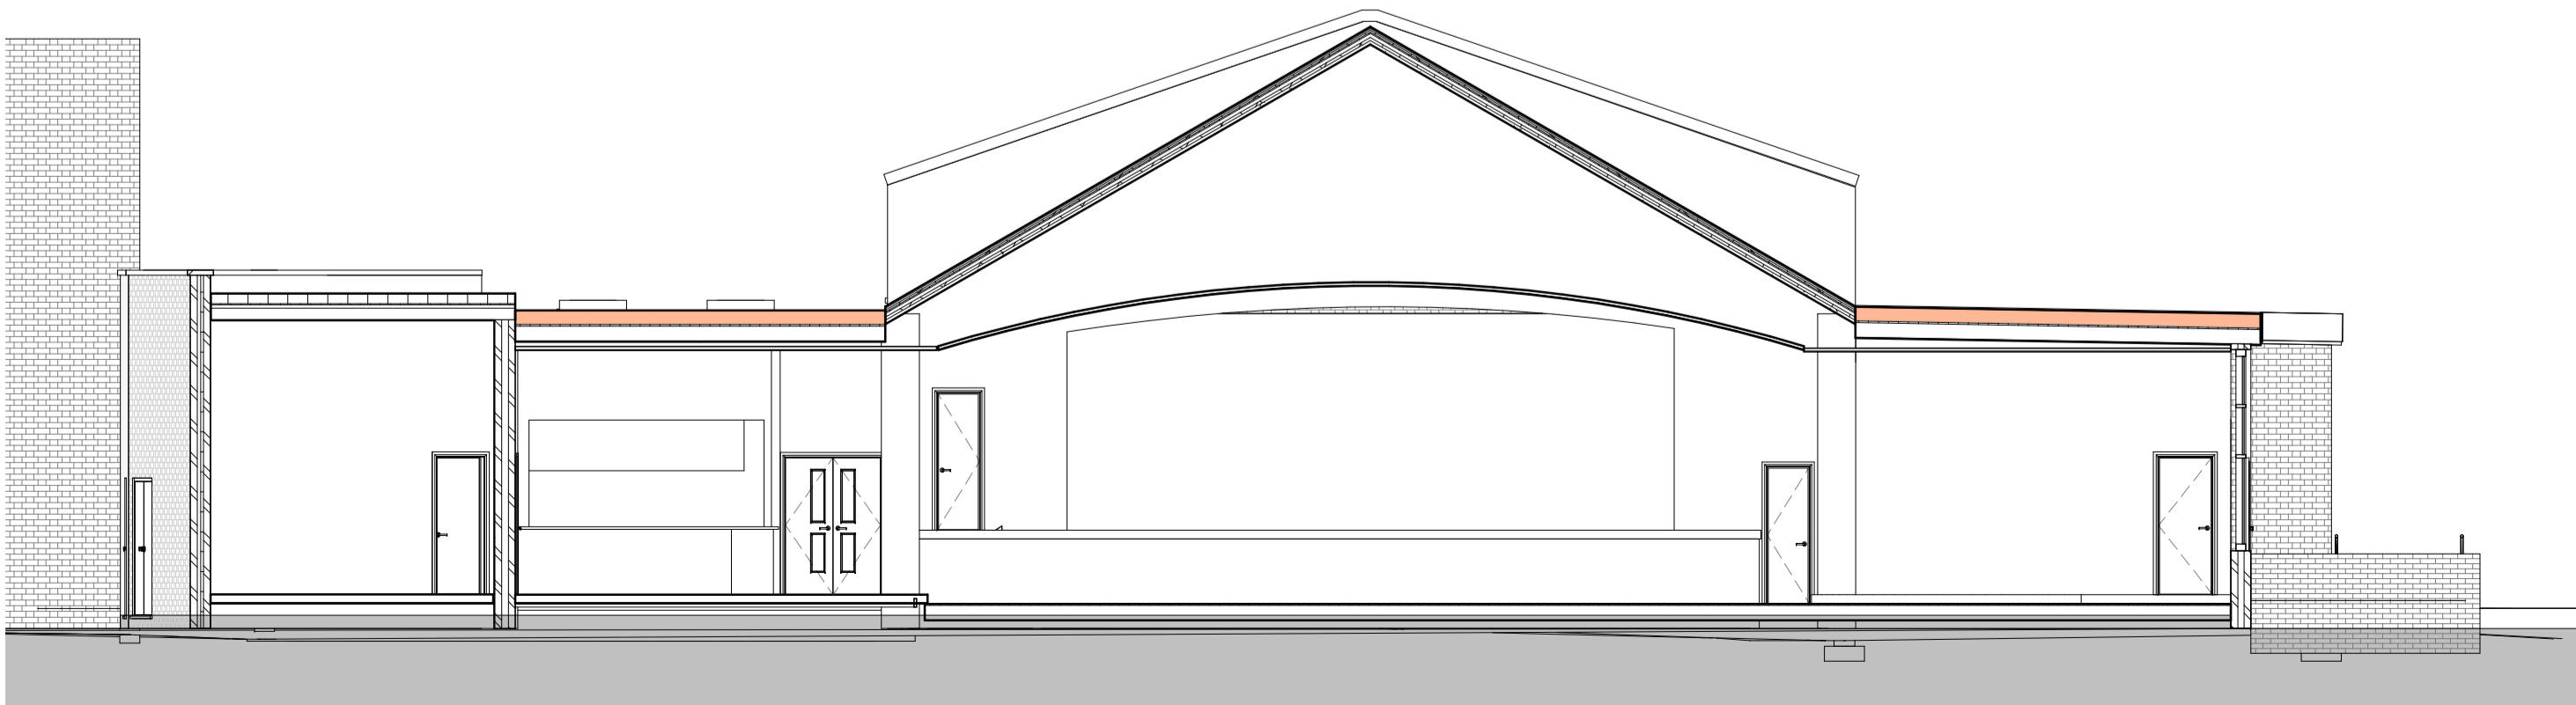

West - Existing Sectional Elevation facing the Stage

1 : 100

Copyright: of this drawing is vested in the Architect and it must not be copied or reproduced without consent. **Printing:** Please note that paper prints of this drawing may not be an accurate reproduction of the given scale. Key dimensions are noted for reference. **Purpose:** Unless marked as such drawing should not be used for Construction purposes. Detailed setting out drawings will need to be supplied for Tender and Construction purposes. Figured dimensions only are to be taken from this drawing. All Dimensions and Levels are to be checked on site, prior to commencement. All contractors are to be responsible for taking and checking all dimensions relative to their work. Dimensions are in millimetres unless otherwise stated. bpArchitecture are to be advised of any variation between drawings and site conditions. CoOrdination This drawings is to be read in conjunction with all other consultant's drawings, specifications and schedules.

CDM: Work must not start on site before a Construction Phase Health and Safety Plan is in place (if applicable). The Client is responsible for ensuring that a Principal Designer and/or Principal Contractor has been appointed and the Health and Safety executive have been notified (for projects which will involve more than 500 person days and/or will last more than 30 working days on site).....IF IN DOUBT ASK

Rev	Drawn	Comments	Date
1	SS	Record of presentation at client meeting on 22nd September 2020	22/09/2020
2	BPA	For Client Comment/Sign Off	Oct 2020
3	BPA	Tender.	16 Oct 2020

MATERIALS


Roof
Corrugated concrete roofing sheets and tiles to pitched roofs.
Felt roofing finish to flat roofs.

Walls
Brick cavity walls and concrete copings above flat roof areas, rendered wall to front elevation. Concrete pannelled wall to back of stage.

Windows
White double glazed uPVC and white PPC aluminium.

Doors
Painted timber and white PPC aluminium doors

Rainwater Goods
Rainwater goods are internal, 2 no grey rainwater pipes from upper flat roof above stage area.

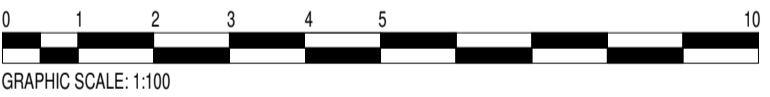

GRAPHIC SCALE: 1:100



Client
Nantwich Town Council

Project
Proposed Alterations and Extension to Nantwich Civic Hall, 4 Market St, Nantwich CW5 5NF
Title
Existing Elevations

Package	0 General Arrangement									
Dwg Stage	Dwg Status									
RIBA Stage 4: Technical Design										
Date	September 2020					Drawn	MQ			
Scale @A1	As indicated					Checked	BSP			
Project No	Originator	Block	Level	Type	File	Role	Element	Drawing No		Rev
20-051-BPA-CH-00-DR-								NNN		
								A0-005	T	3

Tender

Print Date: 16/10/2020 12:34:44