


| REV | DATE | DESCRIPTION | DWN | CHKD |
|-----|----------|--------------|-----|------|
| T01 | 30.04.24 | Draft Issue | AP | SG |
| T02 | 19.07.24 | Tender Issue | AP | SG |

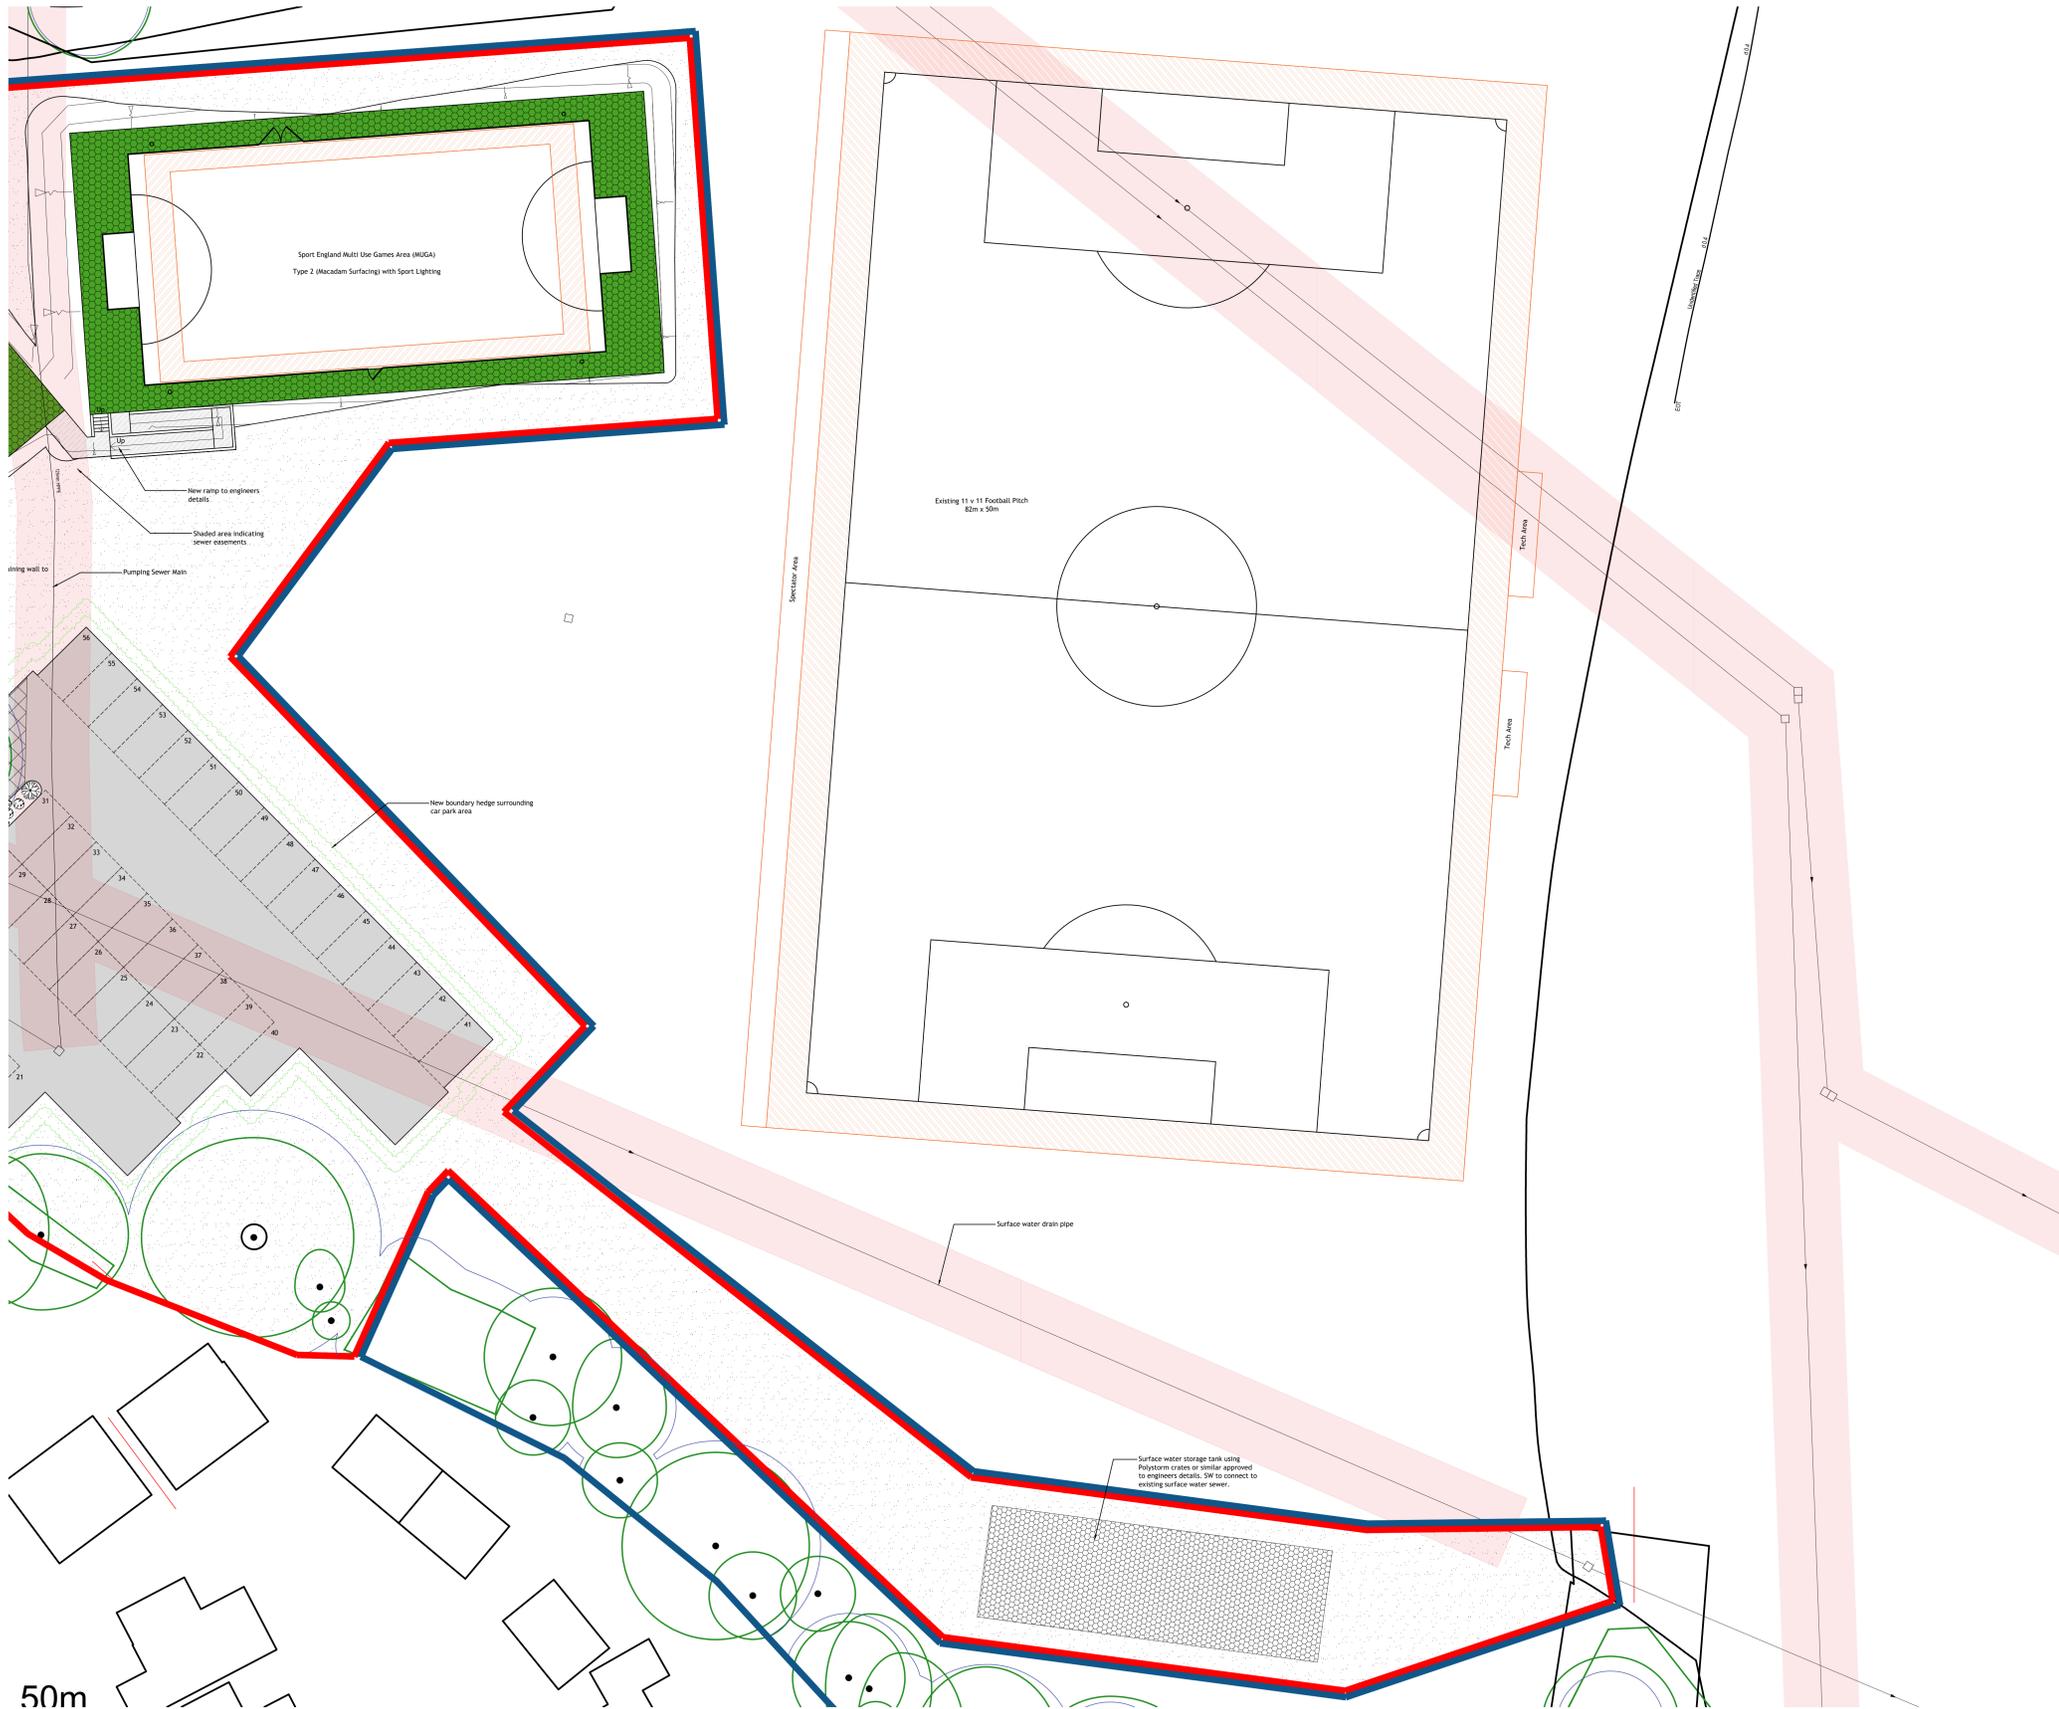

LEGEND:

- Tarmac surfacing to engineers specifications
- Grasscrete to landscape designers specifications.
- Soft landscaping to landscape designers specifications.
- Cellweb tree protection barriers for tree roots.
- Hard landscaping to cycle stand area, to landscape designers specifications.

All landscaping to be as per landscape designers drawings, details and specifications.

Tender



Architects + Interior Designers Limited
 123 NEW LONDON ROAD, CHELMSFORD,
 ESSEX, CM2 0QT
 TEL: +44 (0) 1265 249755 FAX: +44 (0) 1265 250310
 E-MAIL: admin@lap-architects.co.uk
 www.lap-architects.com

project
**The Recreation Ground,
 The Causeway,
 Great Dunmow, CM6 2AA**

client
**Great Dunmow
 Town Council**

drawing title
**Proposed Site Plan
 Sheet 2 of 2**

| | |
|-------------------------------------|--------------------------|
| drawing number 9169 - 101 | revision T02 |
| scale 1:200 @ A0 | checked SG |
| | drawn AP |
| | date Sept 2023 |

