


Section A - A

Door Schedule:

Door No.	Door Size	Door Ref:	Notes:
GD.01	Existing door	N/A	Push bar/pad door lock release to Seating Area side.
GD.02	838mm x 1981mm	External grade solid core flush door	930mm x 2076mm External frame. Push bar/pad door lock release to Seating Area side.
GD.03	838 x 1981mm	FD30 rated flush fire door	Intumescent strips & smoke seals. "Fire Door Keep Shut" sign
GD.04	838 x 1981mm	FD30 rated flush fire door	Intumescent strips & smoke seals. "Fire Door Keep Locked Shut" sign
GD.05	838 x 1981mm	FD30 rated flush fire door	Intumescent strips & smoke seals. "Fire Door Keep Shut" sign
GD.06	838 x 1981mm	FD30 rated flush fire door	Intumescent strips. "Fire Door Keep Shut" sign. Indicator bolt/thumb turn door lock release to WC side.
GD.07	838 x 1981mm	FD30 rated flush fire door	Intumescent strips & smoke seals. "Fire Door Keep Shut" sign. Thumb turn door lock release to Office side.
GD.07	838 x 1981mm	FD30 rated flush fire door	Intumescent strips. "Fire Door Keep Shut" sign. Indicator bolt/thumb turn door lock release to Shower Room side.
GD.09	Existing door	N/A	Push bar/pad door lock release to Corridor side.



Window Schedule:

Window No.	Window Size	Window Ref:	Notes:
GW.01	1200 x 1050mm		UPVC
GW.02	Existing		
GW.03	1200 x 1050mm		UPVC

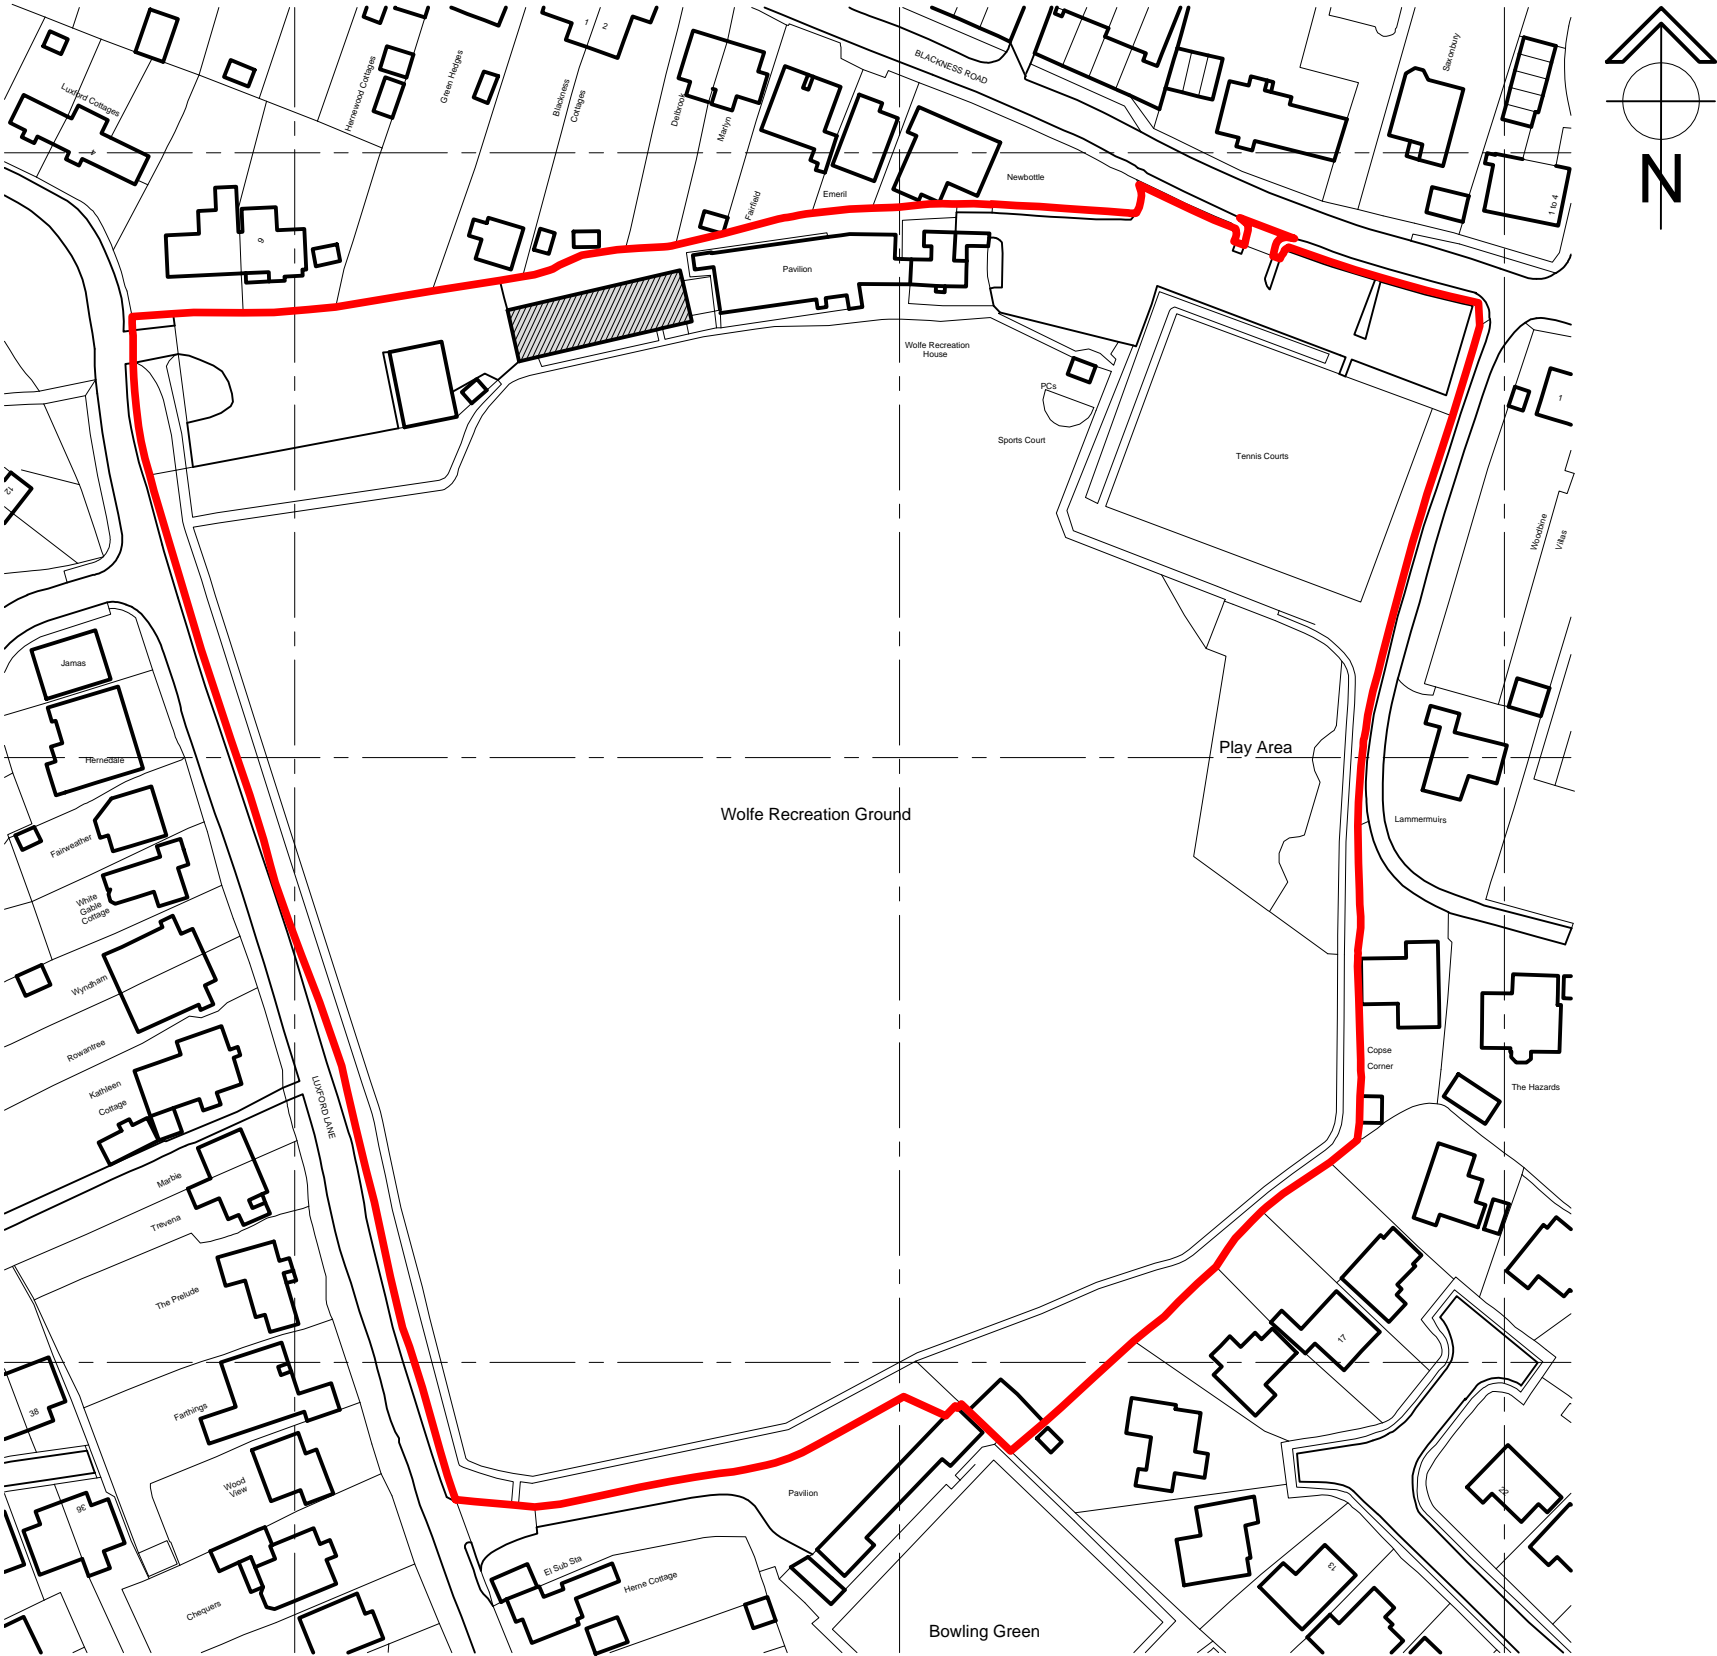

Ordnance Survey (c) Crown Copyright 2022. All rights reserved. Licence number 100022432

Site Location Plan (1:1250)

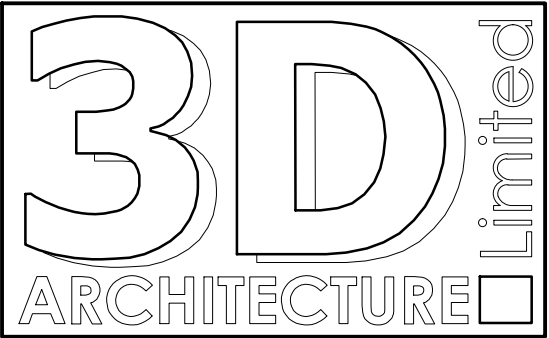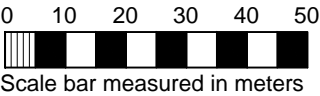

3-D Architecture Limited
Suite G, Kennett House, The Office Village,
Uckfield, East Sussex. TN22 1SL
Tel: 01825 764455 Fax: 01825 764455
Email: info@3d-architecture.co.uk

CLIENT

Crowborough Town Council

PROJECT

Wolfe Recreation Ground
Blackness Road
Crowborough
TN6 2NA

DRAWING TITLE

Plan & Section
As Proposed

SCALE	DATE	DRAWN BY
1:50	December 2021	ANH
DRAWING NO.	REVISION	
2021/BR3	-	