



North Elevation

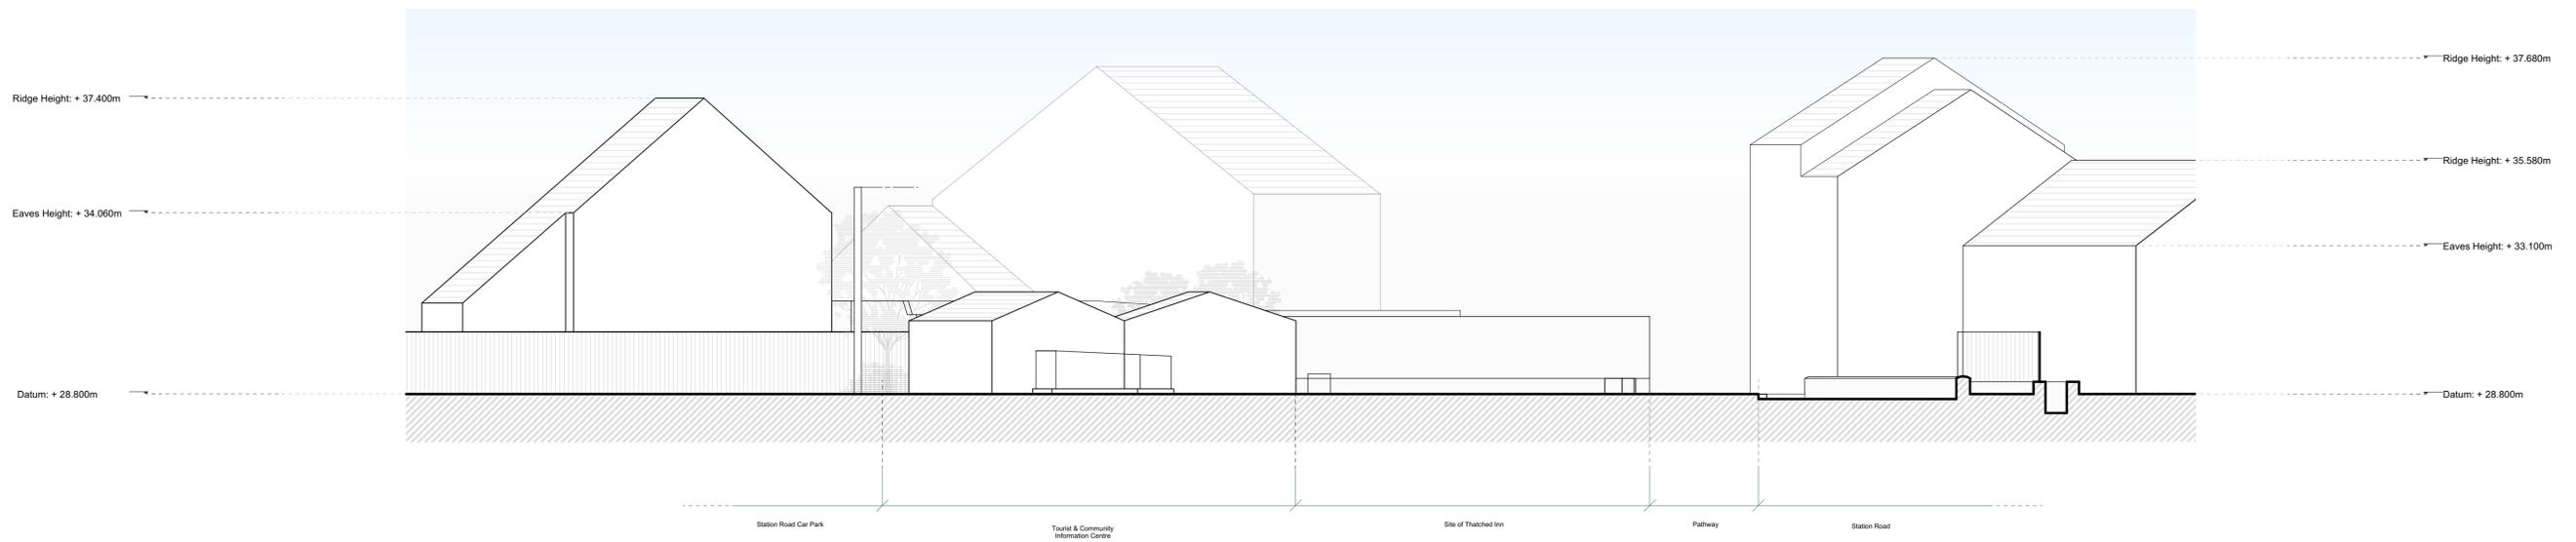

East Elevation

Materials Key:

- ① Red Brick
- ② Ceramic Glazed Brick Pattern
- ③ Brick
- ④ Glazed Window Unit with Aluminium Frame
- ⑤ Metal Balustrade
- ⑥ Slate Tile
- ⑦ Existing Boundary Wall

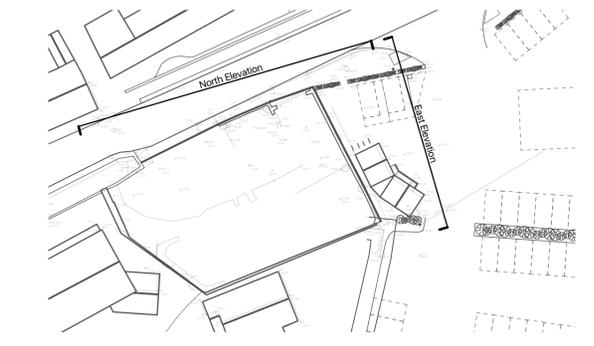

Note: This drawing is protected under copyright and may not be reproduced in whole or in part without the Architects' consent.

Peregrine Mears Architects Ltd accept no responsibility for works on site unless appointed to provide full architect's services under the RIBA Conditions of Engagement. Any discrepancies must be reported to the Architects before work commences.

This is a PLANNING APPLICATION drawing only.

Do not scale from this drawing.

Project Title Bovey Tracey Community Centre Station Road, Bovey Tracey for: Bovey Tracey Town Council	 Scale 1:100 @ A1	 Peregrine Mears CHARTERED ARCHITECTS The Old Salt Lick The Green Southemway Exeter EX1 1UG t: 01292 377776 www.mearsarchitects.com	Rev No. -
Drawn By JS	Date 08/09/2017	Drawing No. 1690_S_03	