



PROPOSED (South West Facing) FRONT ELEVATION


All elevations, scale 1:100

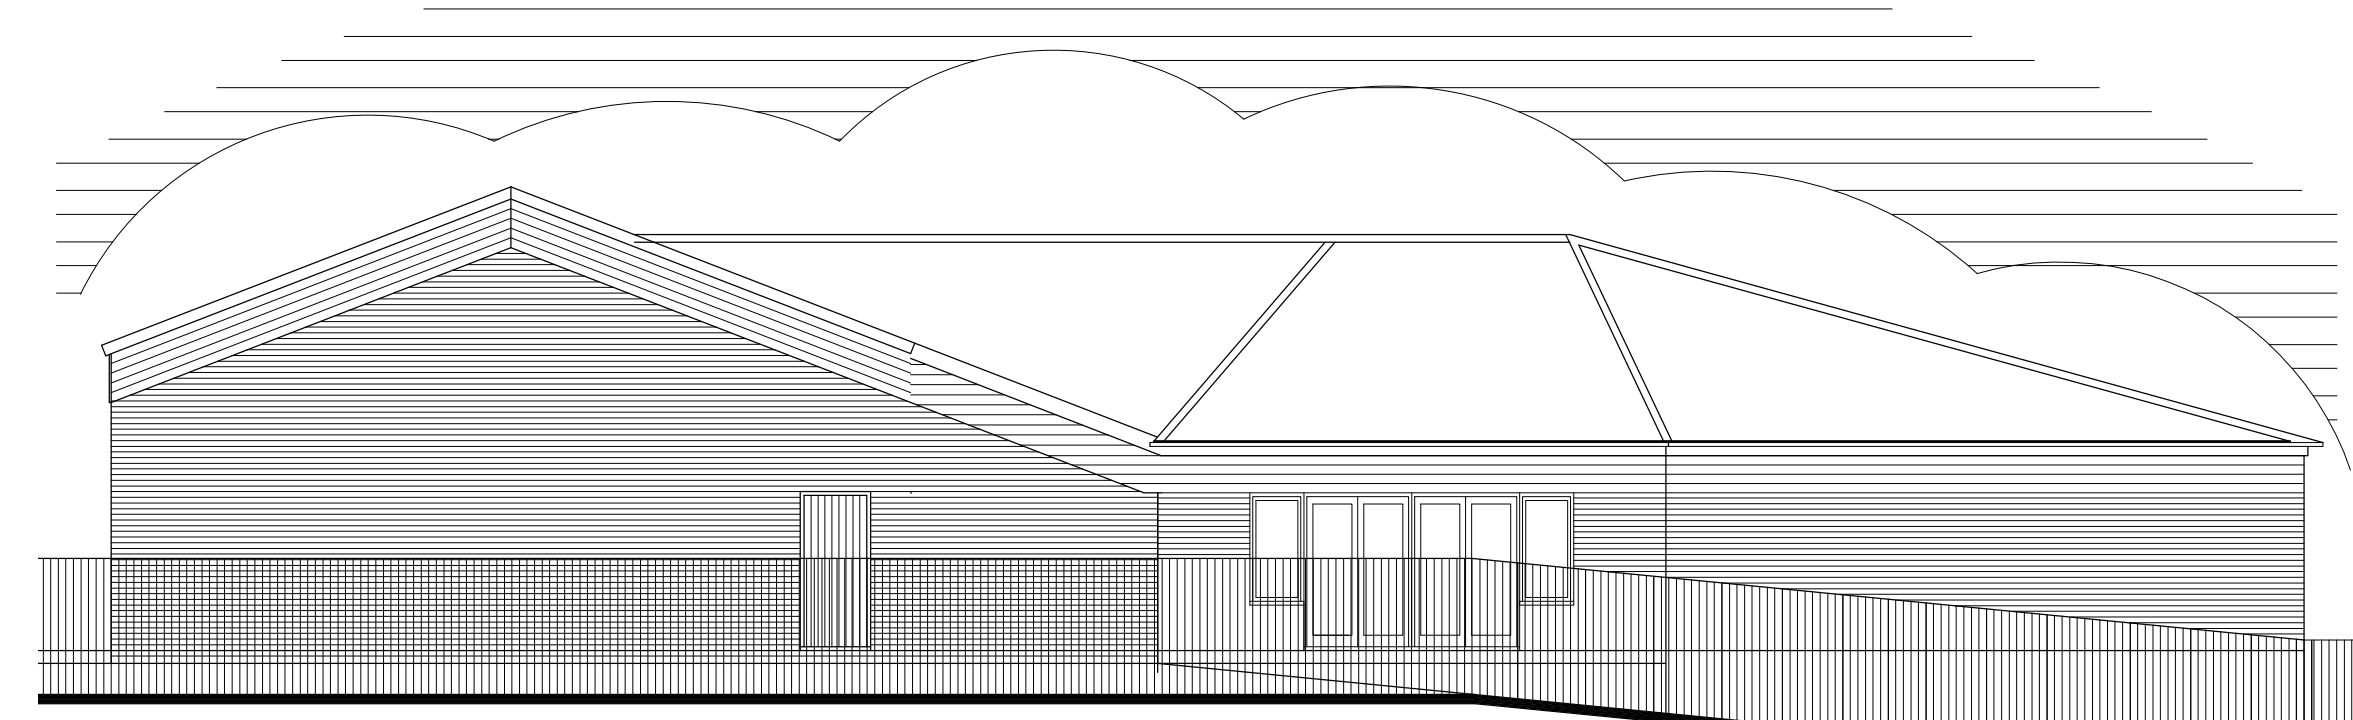

PROPOSED (North East Facing) REAR ELEVATION

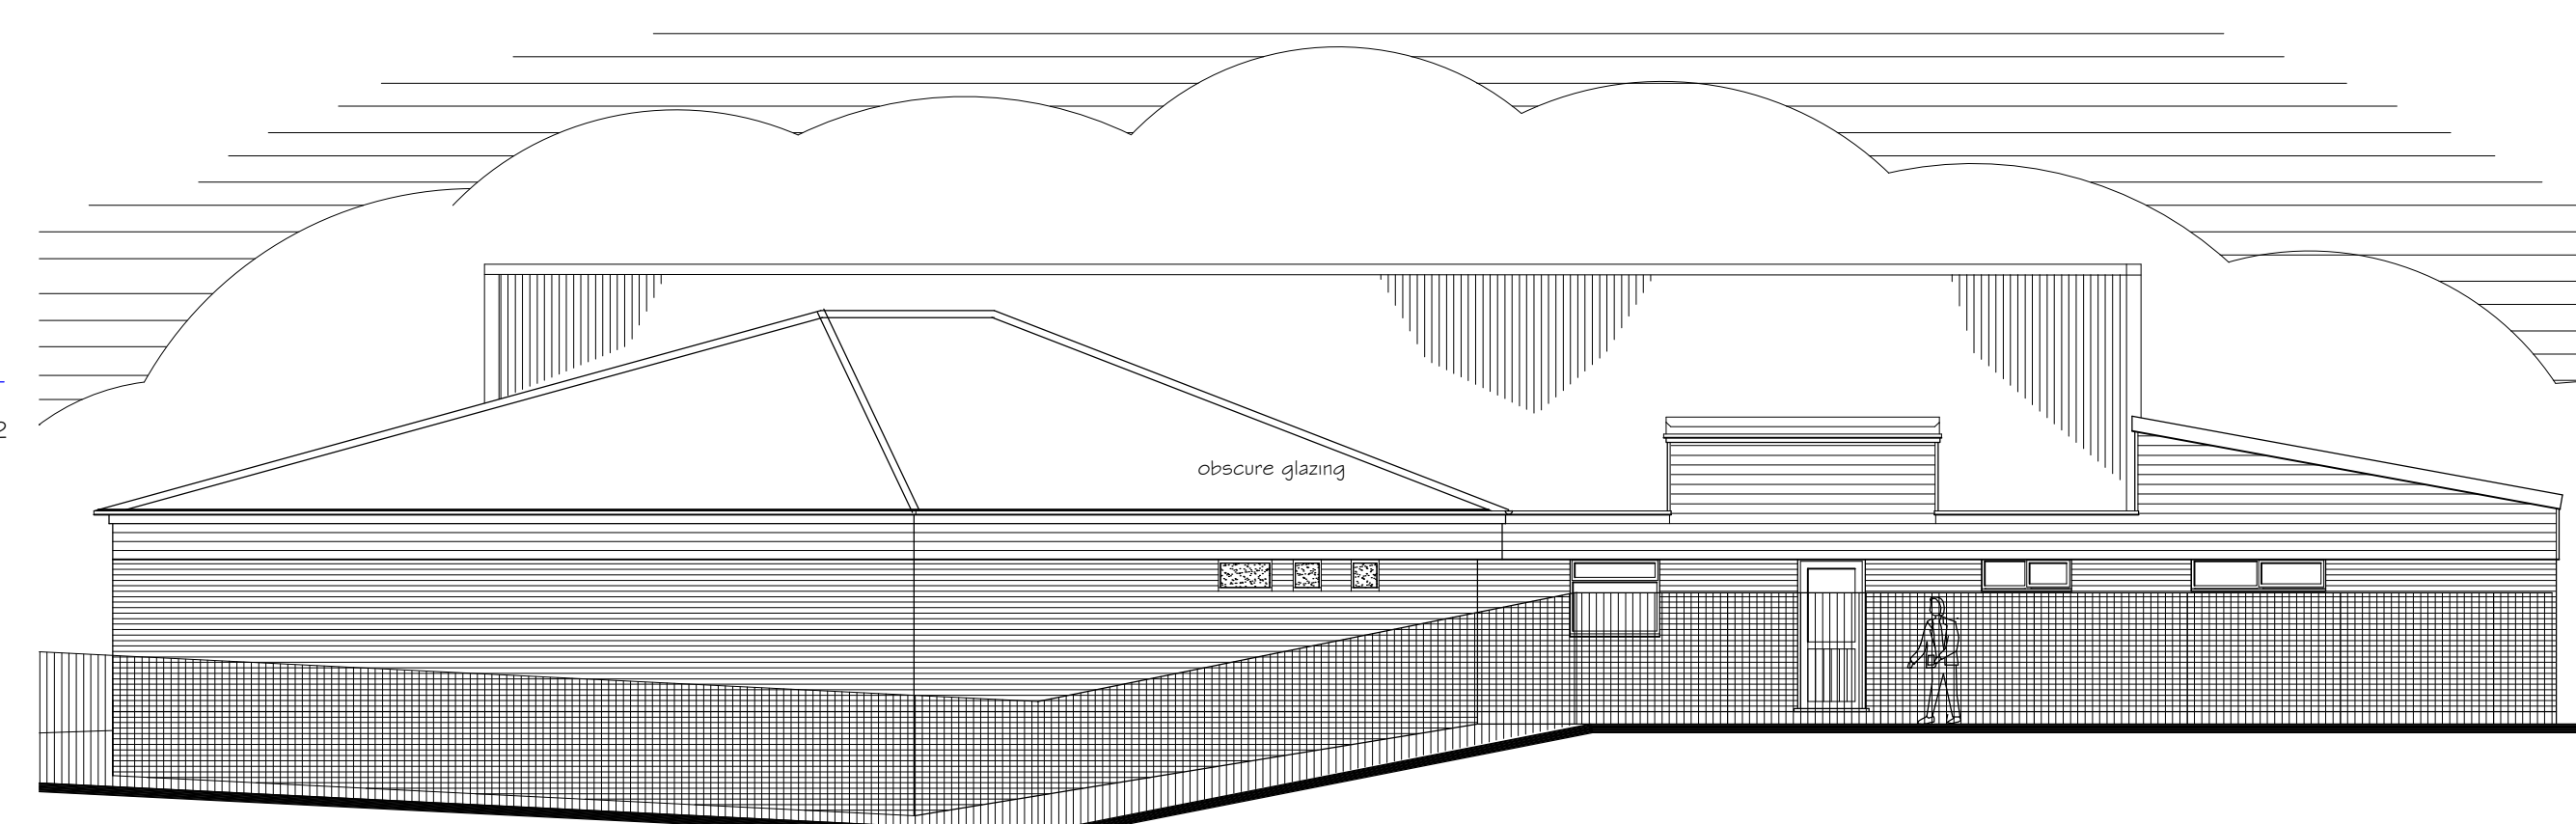


PROPOSED (North West Facing) SIDE ELEVATION

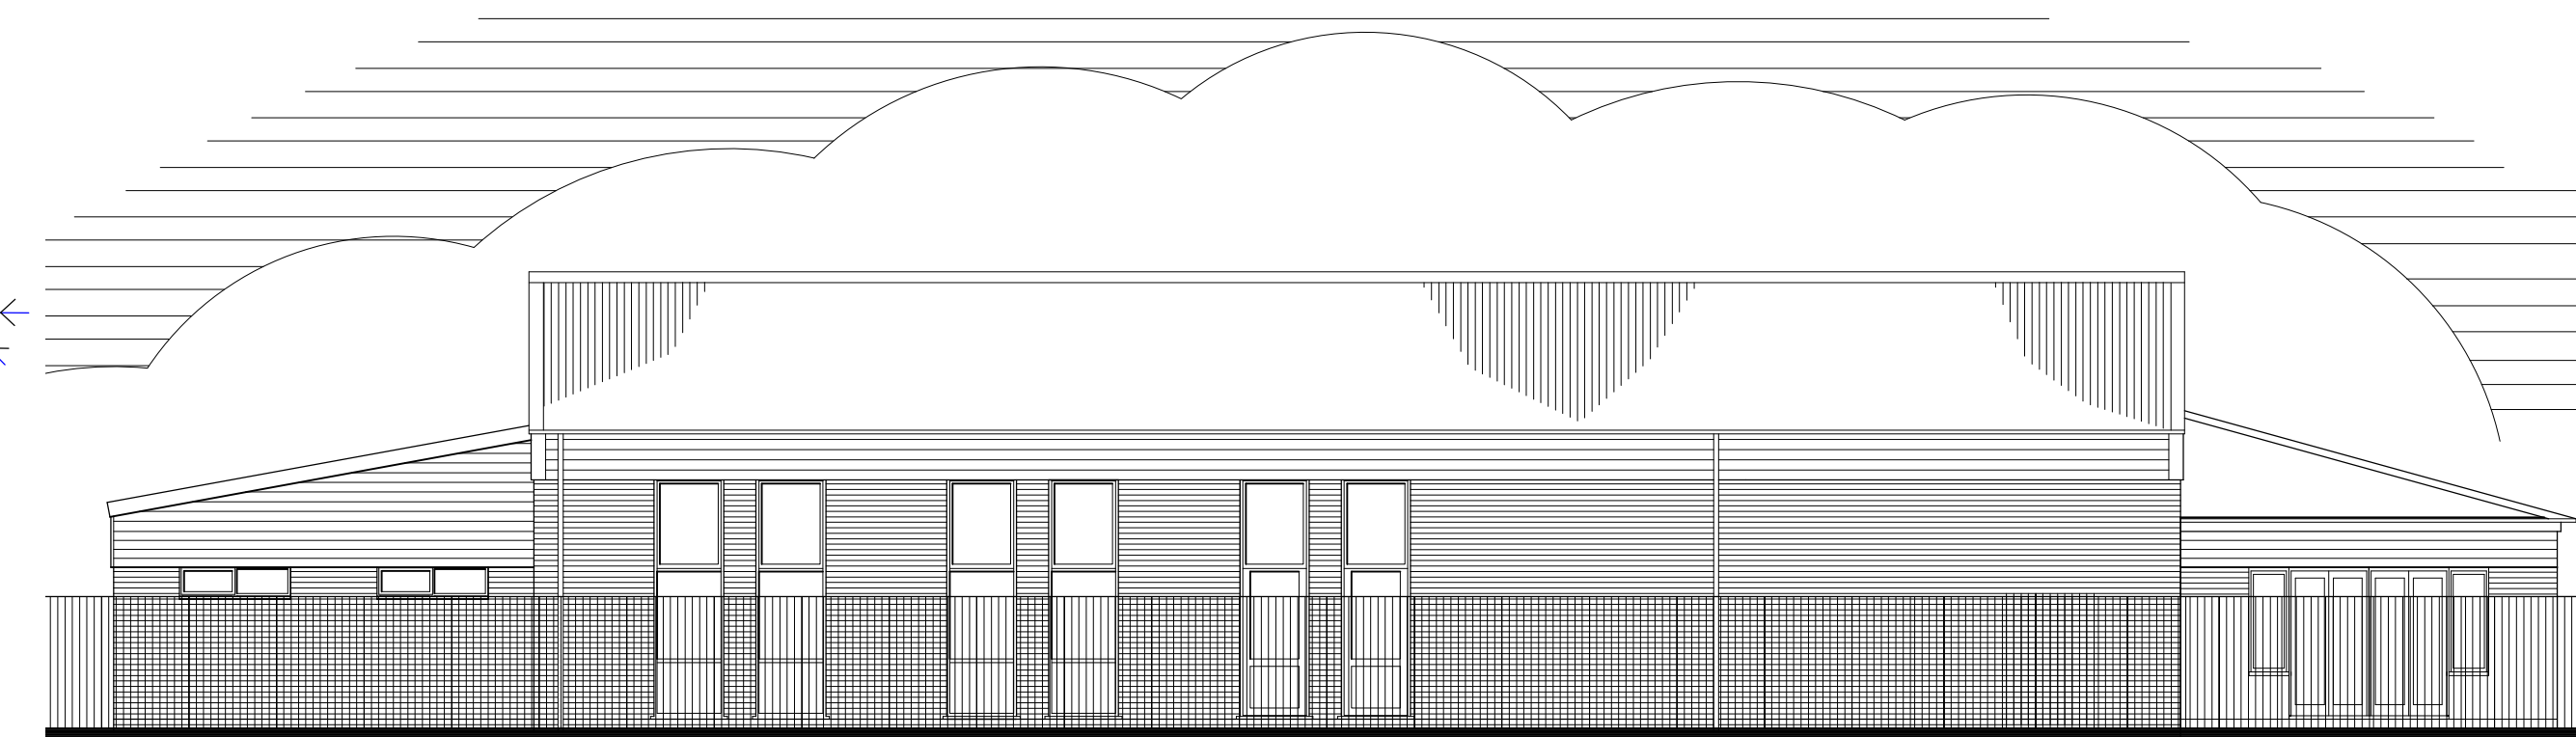


PROPOSED (South East Facing) SIDE ELEVATION

**Notes**  
Do not scale for construction purposes. Check all dimensions and levels on site before commencing work or preparing any shop drawings and report any discrepancies to avoid abortive work.  
This drawing and design are the copyright of the architect and must not be copied or reproduced either in whole or in part without prior permission.  
All materials, components and workmanship are to comply with the requirements of the latest relevant British Standard Code of Practice and appropriate manufacturers recommendations.  
All work is to be carried out to the satisfaction of the local authority and to comply with the current Building Regulations.  
This drawing is to be read in conjunction with the standard specification and preliminary items prepared by D C Hudson & Partner together with the standard details listed below as appropriate.

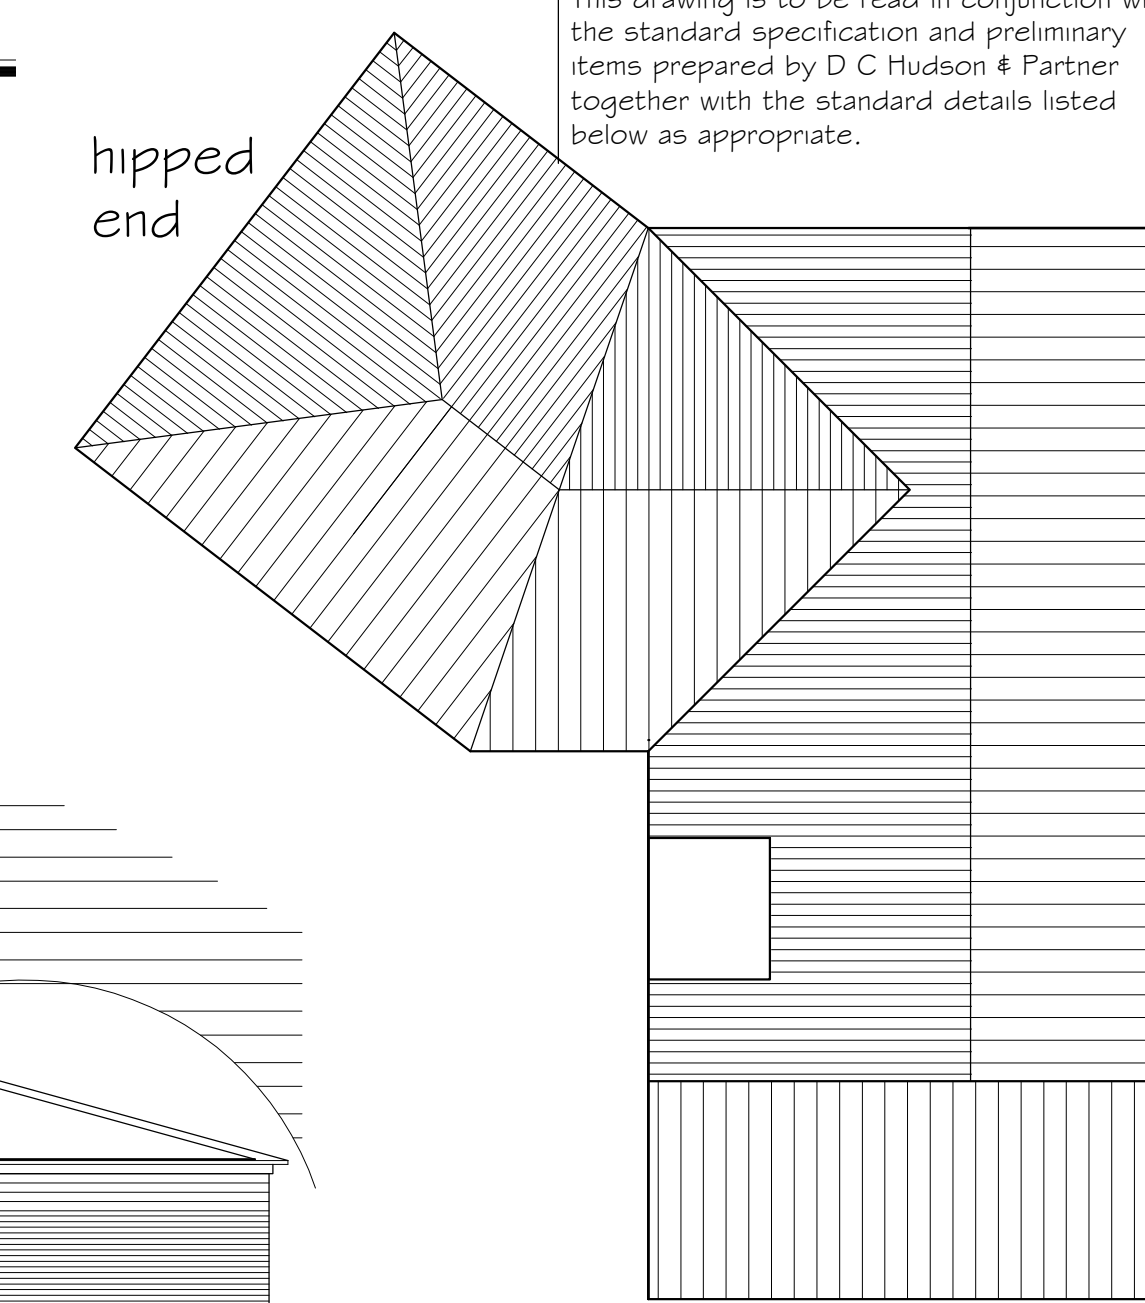

PROPOSED ROOF PLAN  
SCALE 1:200

**OPTION B**

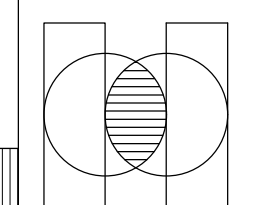A	Drawing updated	Jan 23
Rev.	Amendment	Date
Drawing Title		
PROPOSED FLOOR & ROOF PLANS - OPTION B		
Project		
PROPOSED EXTENSION & ALTERATIONS AT LEYBOURNE VILLAGE HALL LITTLE MARKET ROW LEYBOURNE KENT		
Client		
LEYBOURNE PARISH COUNCIL		
Scale	Date	
as noted @ A1	Jan 2023	
D C HUDSON & PARTNER CHARTERED ARCHITECT		
 The Doctors House Royal British Legion Village Hall Road Aylesford Kent ME20 7QX Tel: (01622) 791189		
E-mail: <a href="mailto:info@dchudson.co.uk">info@dchudson.co.uk</a> Web: <a href="http://www.dchudson.co.uk">www.dchudson.co.uk</a>		
Drawing Number	1828-12	Rev A
THIS DRAWING IS COPYRIGHT		