



ARCHITECT'S DRAWING No.	DATE
-------------------------	------

NOTES


1. THIS DRAWING SHALL BE READ IN CONJUNCTION WITH ELECTRICAL SPECIFICATION AND ALL ASSOCIATED ARCHITECTS AND ENGINEERS DRAWINGS.
2. ALL WORKS TO BE CARRIED OUT IN STRICT ACCORDANCE WITH ALL RELEVANT SAFETY REGULATIONS.
3. THIS DRAWING IS FOR TENDER PURPOSES ONLY. FULLY DETAILED INSTALLATION, CO-ORDINATION AND BUILDERS WORK DRAWINGS SHALL BE PROVIDED BY THE ELECTRICAL SUB-CONTRACTOR IN ACCORDANCE WITH THE SPECIFICATION.
4. FINAL POSITION AND QUANTITY OF POWER AND ANCILLARY POWER IS SUBJECT TO COMMENT AND APPROVAL BY CLIENT. EXACT LOCATIONS OF ALL ITEMS OF EQUIPMENT TO BE VERIFIED ON SITE ON SITE WITH THE ARCHITECT AND SPECIALIST INSTALLER.
5. ALL WORKS TO SWITCHGEAR/MAIN PANEL TO BE CARRIED OUT WITH AS MINIMAL DISRUPTION AND DOWNTIME OF ELECTRICAL SUPPLY.
6. ALL EXISTING SOCKET OUTLET BOXES AND CABLE DROPS THROUGH THE CEILING ARE TO BE FILLED IN AND MADE GOOD TO MATCH THE EXISTING SURROUND..

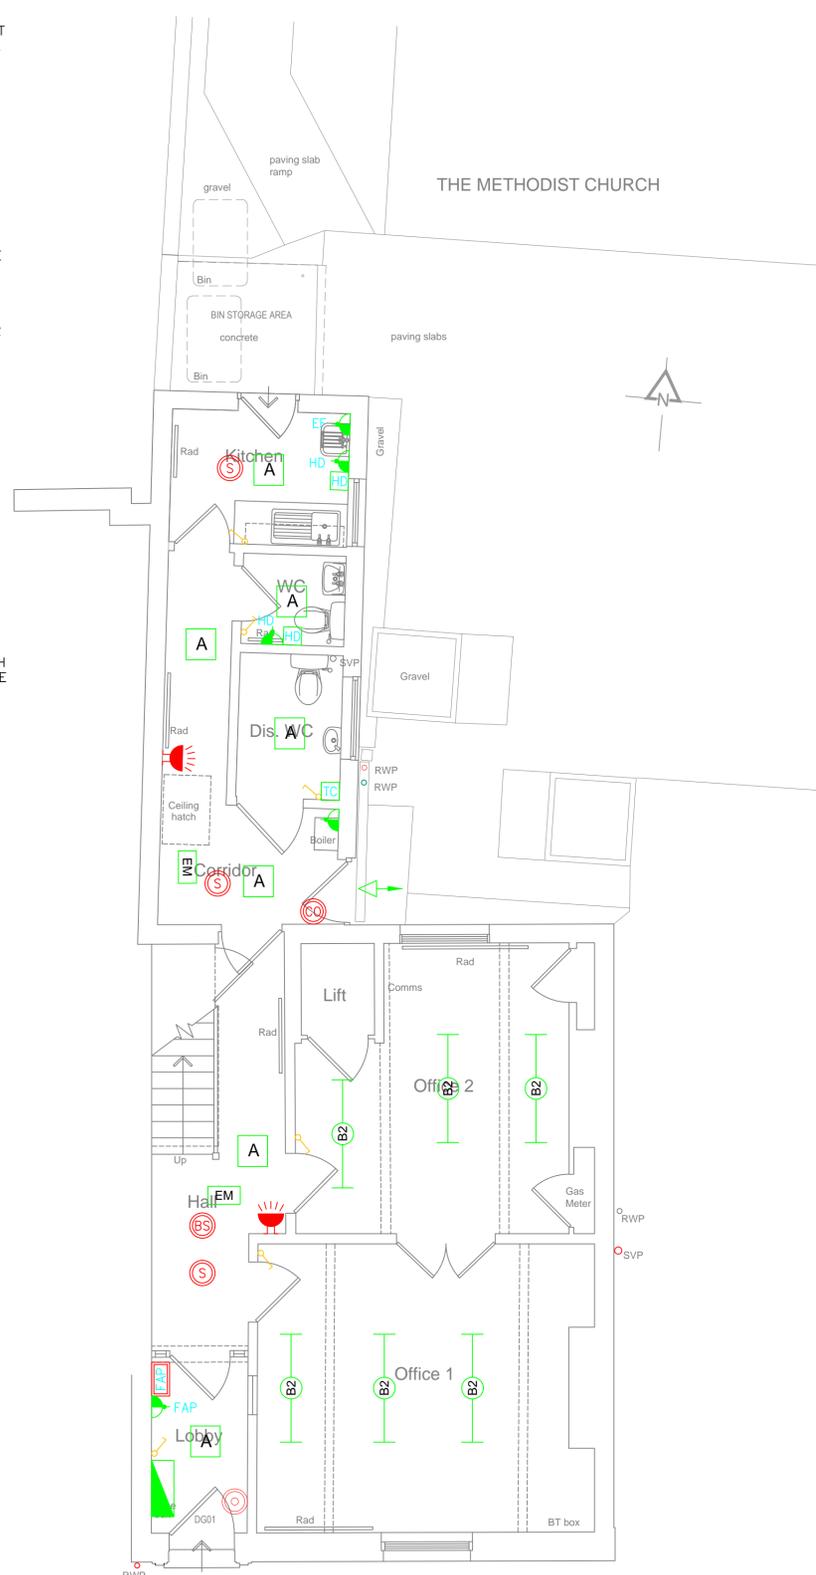

Ground Floor Plan

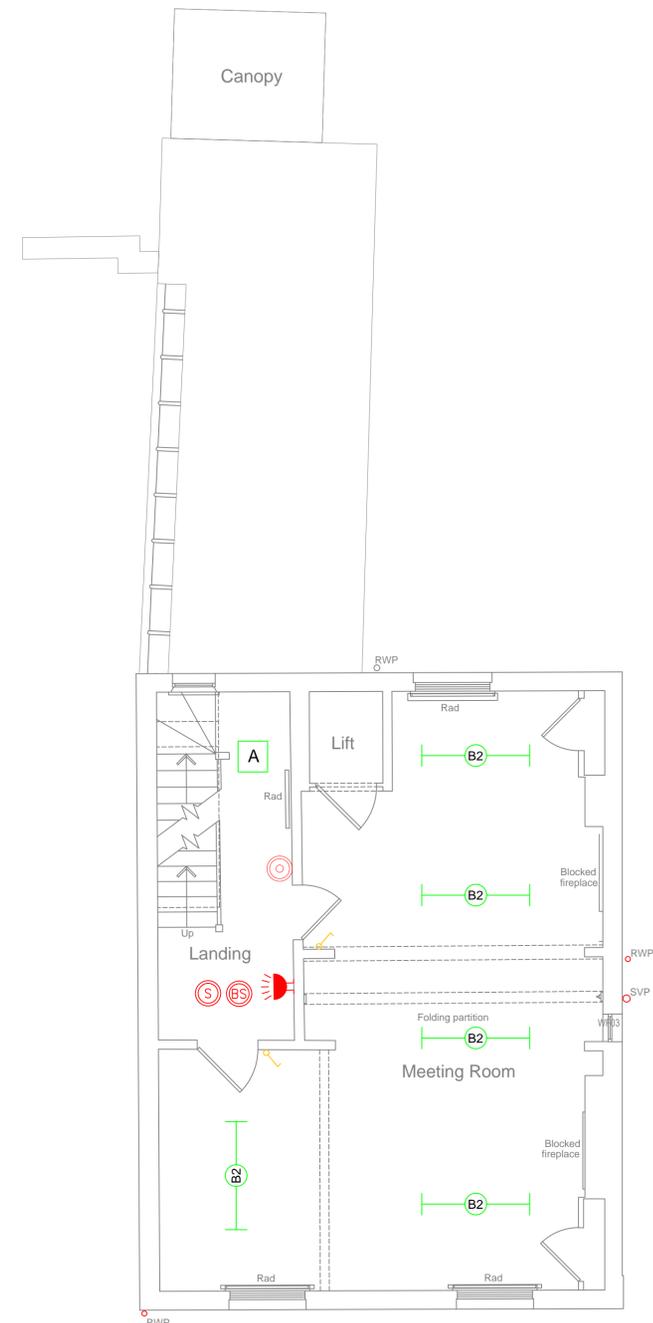

First Floor Plan

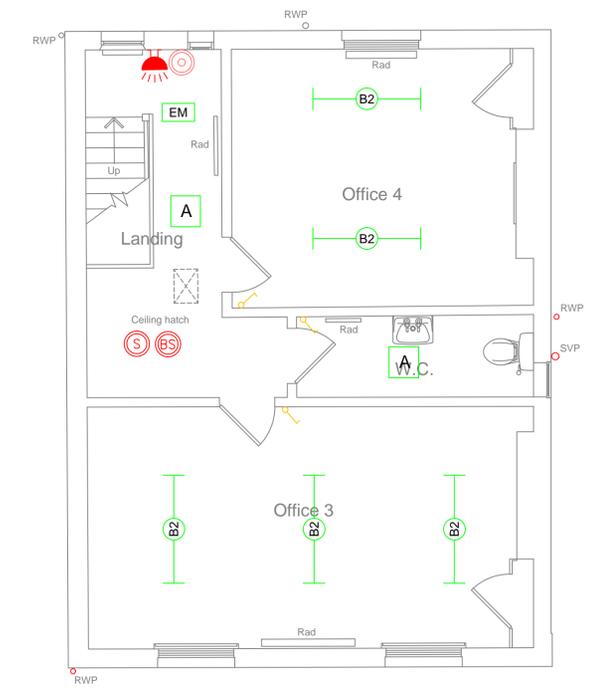

Second Floor Plan

LEGEND

- 12 WAY DISTRIBUTION BOARD
- 13A 2 GANG UNSWITCHED SOCKET OUTLET
- 13A 1 GANG UNSWITCHED SOCKET OUTLET
- 13A 2 GANG SWITCHED SOCKET OUTLET
- 13A 1 GANG SWITCHED SOCKET OUTLET
- 13A FUSED CONNECTION UNIT * DENOTES APPLIANCE
- B - BOILER
- DIS - DISABLED WC ALARM
- EF - EXTRACT FAN
- FAP - FIRE ALARM PANEL (UNSWITCHED)
- FC - FIRE CURTAIN
- GS - GAS SOLENOID VALVE
- HD - HAND DRYER
- TELEPHONE
- HAND DRYER
- HEATING 24 HR DIGITAL TIMECLOCK
- CONVENTIONAL FIRE ALARM PANEL
- CONVENTIONAL SMOKE DETECTOR
- CONVENTIONAL HEAT DETECTOR
- WALL MOUNTED ELECTRONIC SOUNDER / XENON BEACON
- COMBINED SMOKE/SOUNDER & BEACON DETECTOR
- FIRE ALARM BREAKGLASS
- BATTERY POWERED SMOKE DETECTOR
- SURFACE MOUNTED 2D SQUARE LUMINAIRE
- SURFACE MOUNTED EMERGENCY BULKHEAD LUMINAIRE
- SURFACE MOUNTED FLUORESCENT LUMINAIRE
- SURFACE MOUNTED FLOODLIGHT
- CO2 SENSOR

REV	DATE	DESCRIPTION	BY	CHK
T1	11/06/17	TENDER ISSUE	MP	MP

Parsons Associates
CONSULTING ENGINEERS

River View, Great Addington Road, Little Addington, Kettering, Northamptonshire, NN14 4BA
Tel. (01933) 652764 | Mobile. 07788 546550
Email. enquiries@parsons-consulting.co.uk

ISSUE STATUS	TENDER ISSUE
CLIENT	NEWPORT PAGNELL TOWN COUNCIL
PROJECT	TOWN HALL REFURBISHMENT

DRAWING TITLE	ELECTRICAL STRIPOUT AND ENABLING WORKS LAYOUT
---------------	---

SCALE	DATE	BY	VE
1:50 @ A1	MAY 2017	MP	MP
DRAWING NUMBER	REV		
ME002	T1		

This drawing is copyright and may not be reproduced either in part or full without written permission from Parsons Associates.
DO NOT SCALE OFF THIS DRAWING

PRODUCED BY AN AUTODESK EDUCATIONAL PRODUCT

PRODUCED BY AN AUTODESK EDUCATIONAL PRODUCT