


**WALL 1 : NEW 100mm BLOCK LOAD-BEARING WALL MIN 73mm DIMENSIONS OF NEW BLOCKWORK TO MATCH EXISTING.**

REV. □

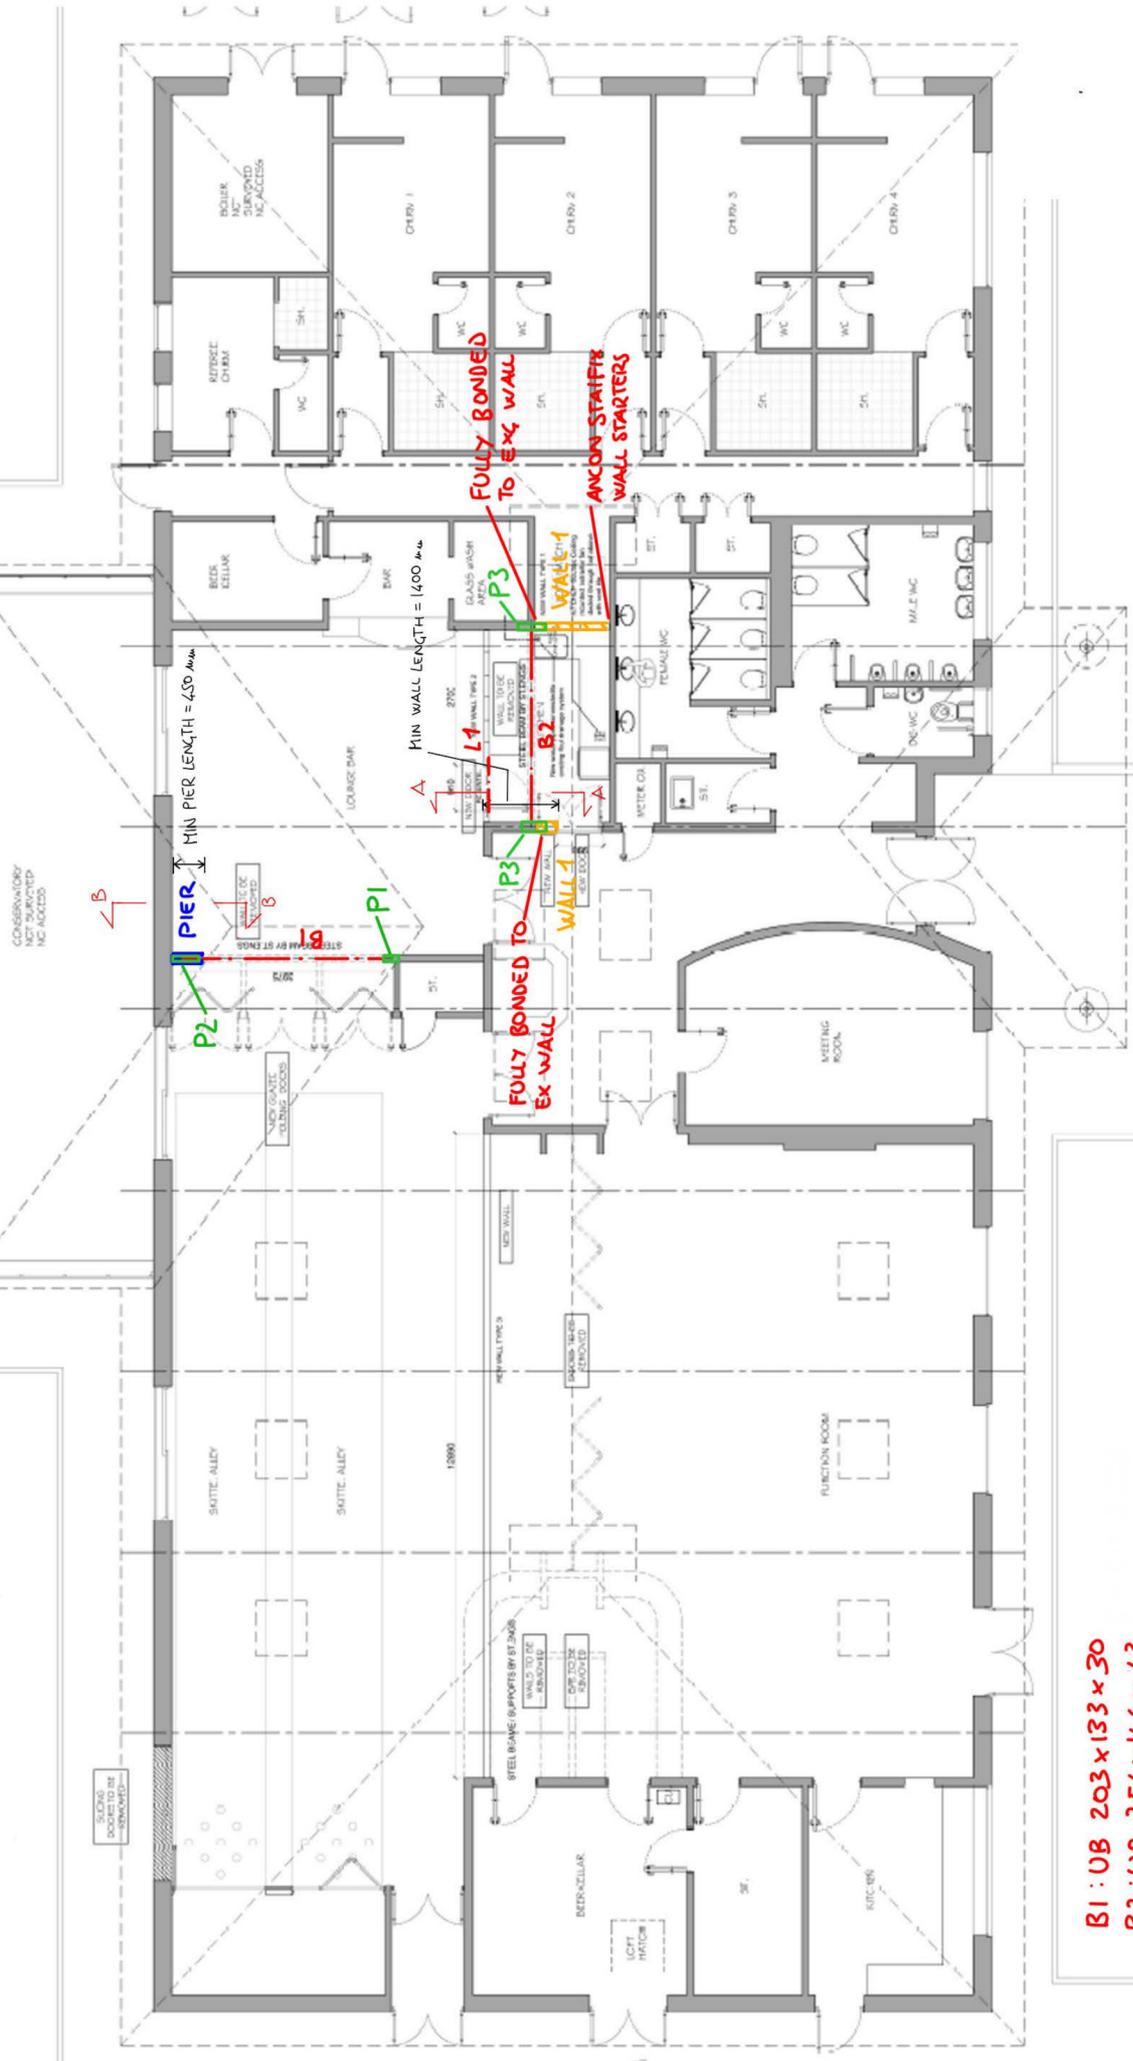

- B1 : UB 203 x 133 x 30**
- B2 : UB 254 x 146 x 43**
- P1 : 215 LONG x 140 WIDE x 215 DEEP PRECAST PADSTONE**
- P2 : 440 LONG x 140 WIDE x 215 DEEP PRECAST PADSTONE**
- P3 : 440 LONG x 100 WIDE x 215 DEEP PRECAST PADSTONE**
- PIER : MINIMUM 450mm LONG**
- L1 : NAYLOR P100 LINTEL OVER NEW DOOR**

Job 17074 HALLEN HALL VILLAGE	Title GROUND FLOOR PLAN			
	Scale 1/10	Date 01/12/17	Checked HR	Revision LC
Drawing Status CONSTRUCTION	Drawing Number 17074 SK01	Revision C1	RISE Structural Engineers Ltd. 26A Oakfield Road Clifton Bristol BS8 2AT +44 (0) 117 317 9801 info@risestructures.com	

Copyright: All rights described in chapter IV of the Copyright Designs and Patents Act 1988 have been generally asserted.