



PROPOSED WEST ELEVATION A-A



PROPOSED SOUTH ELEVATION B-B

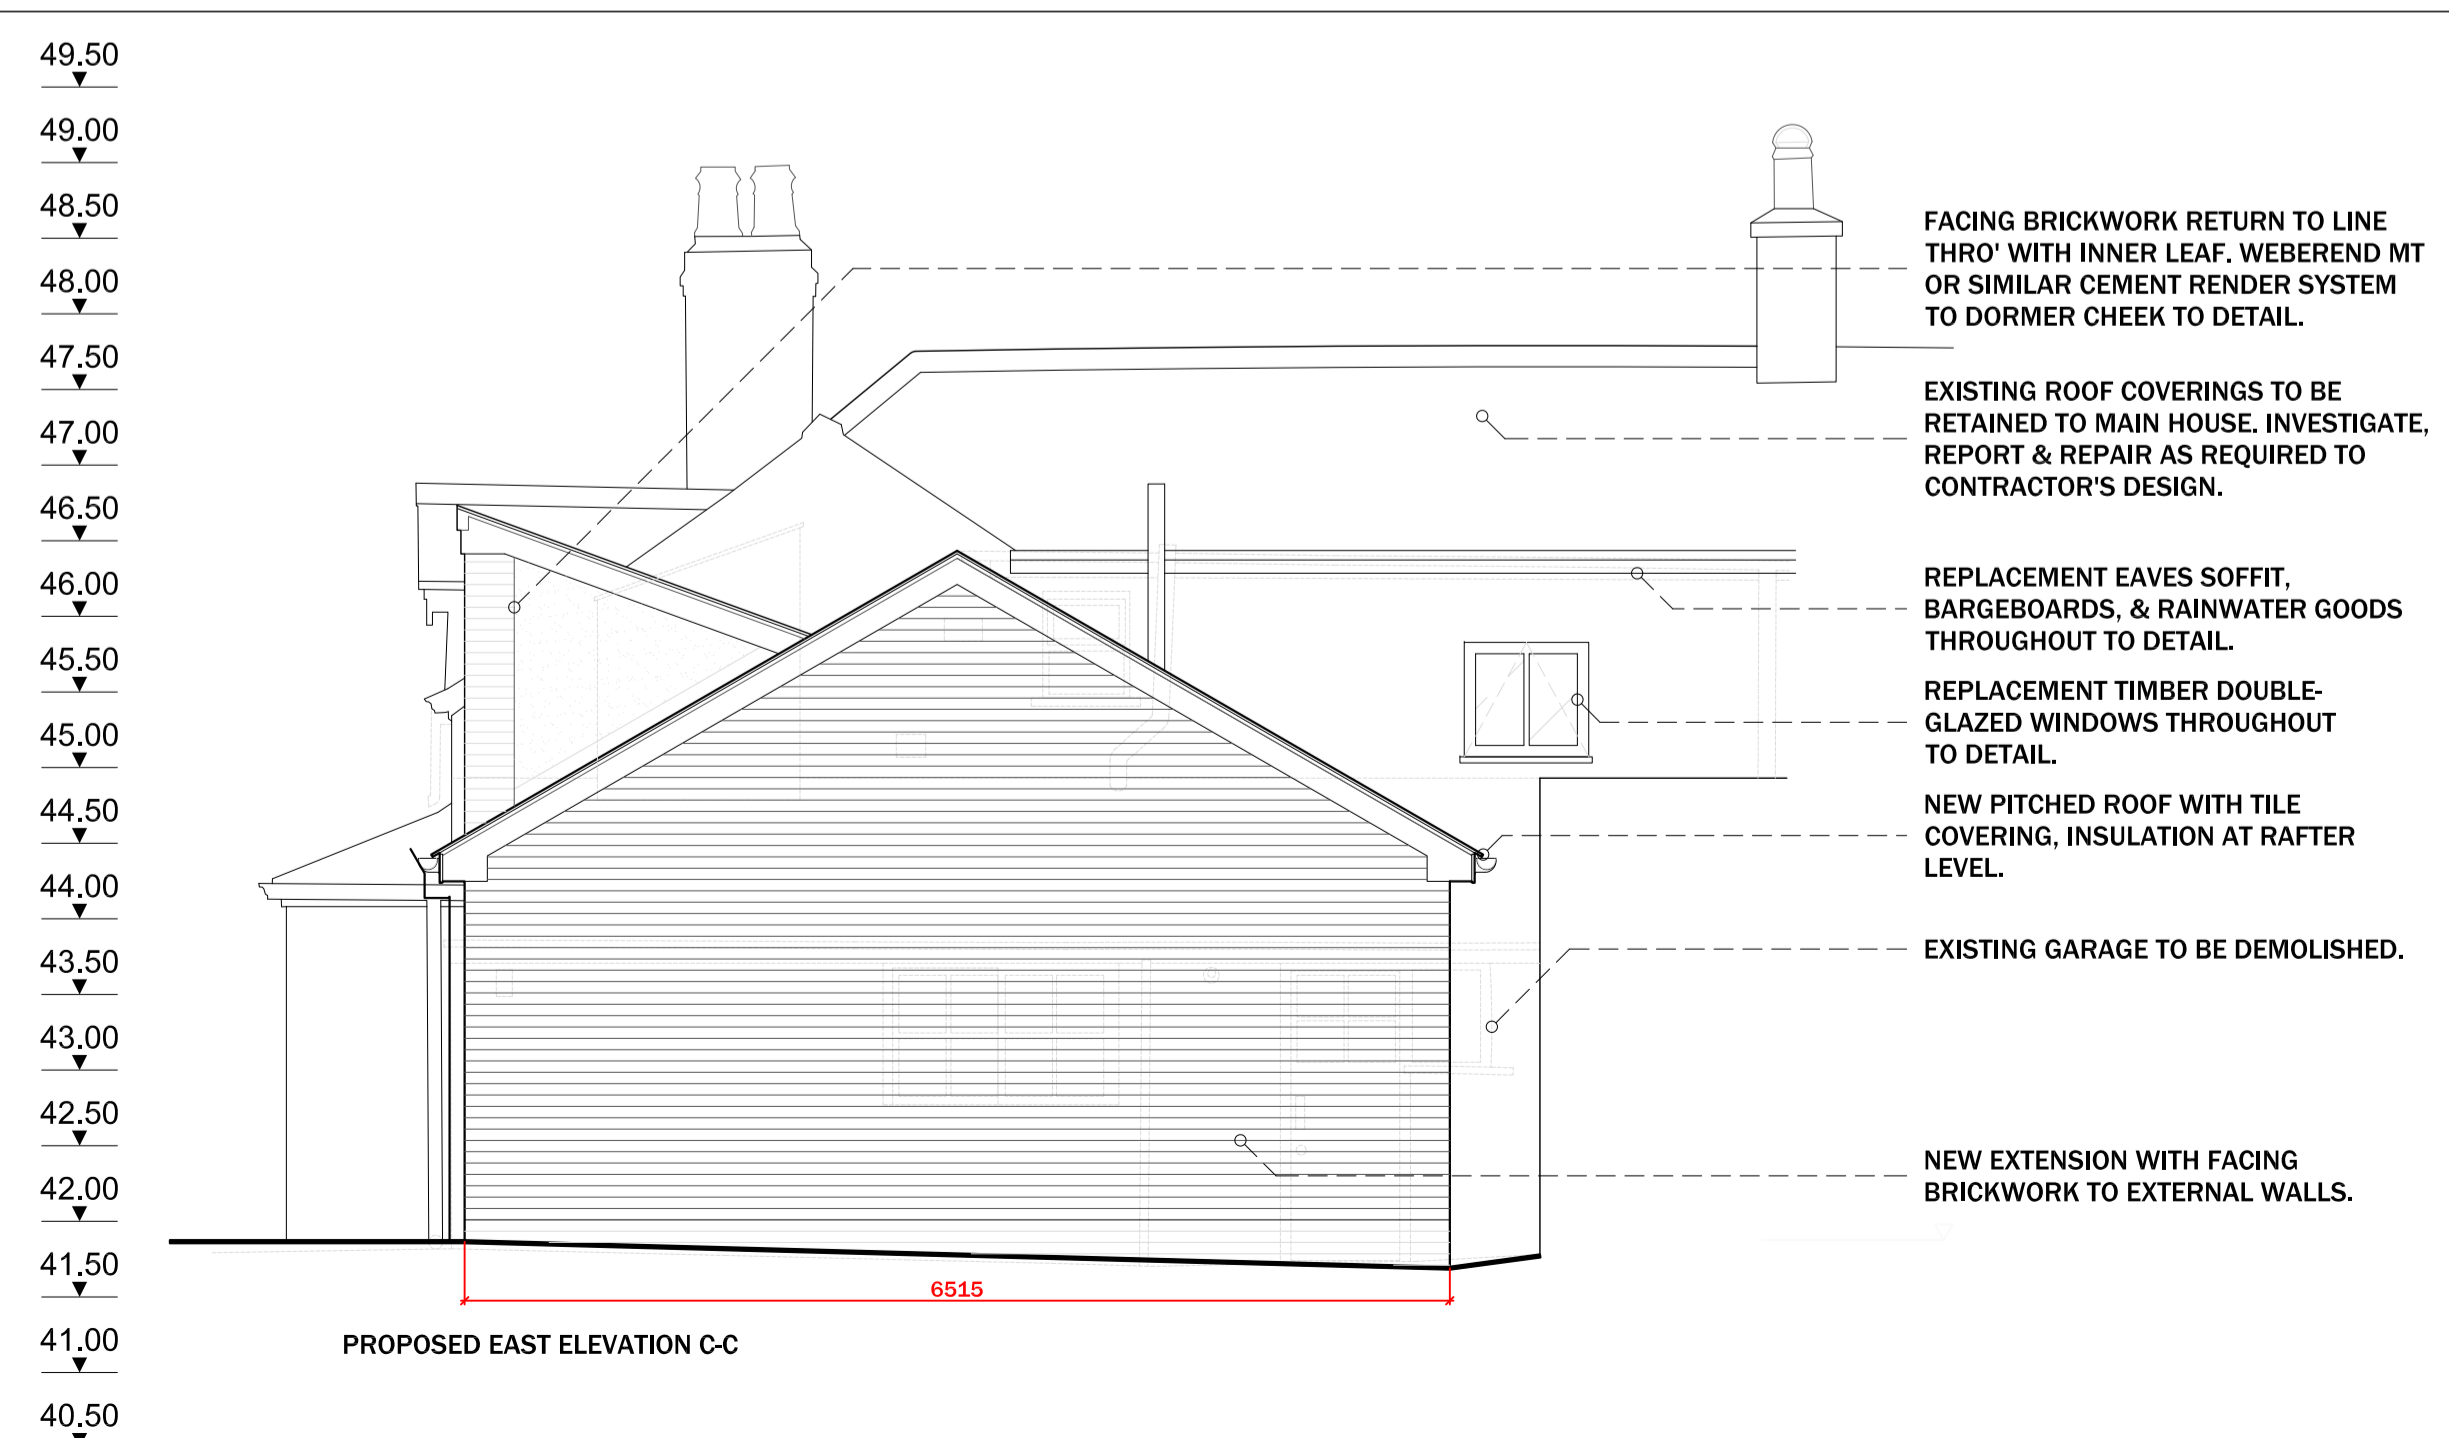

PROPOSED EAST ELEVATION C-C

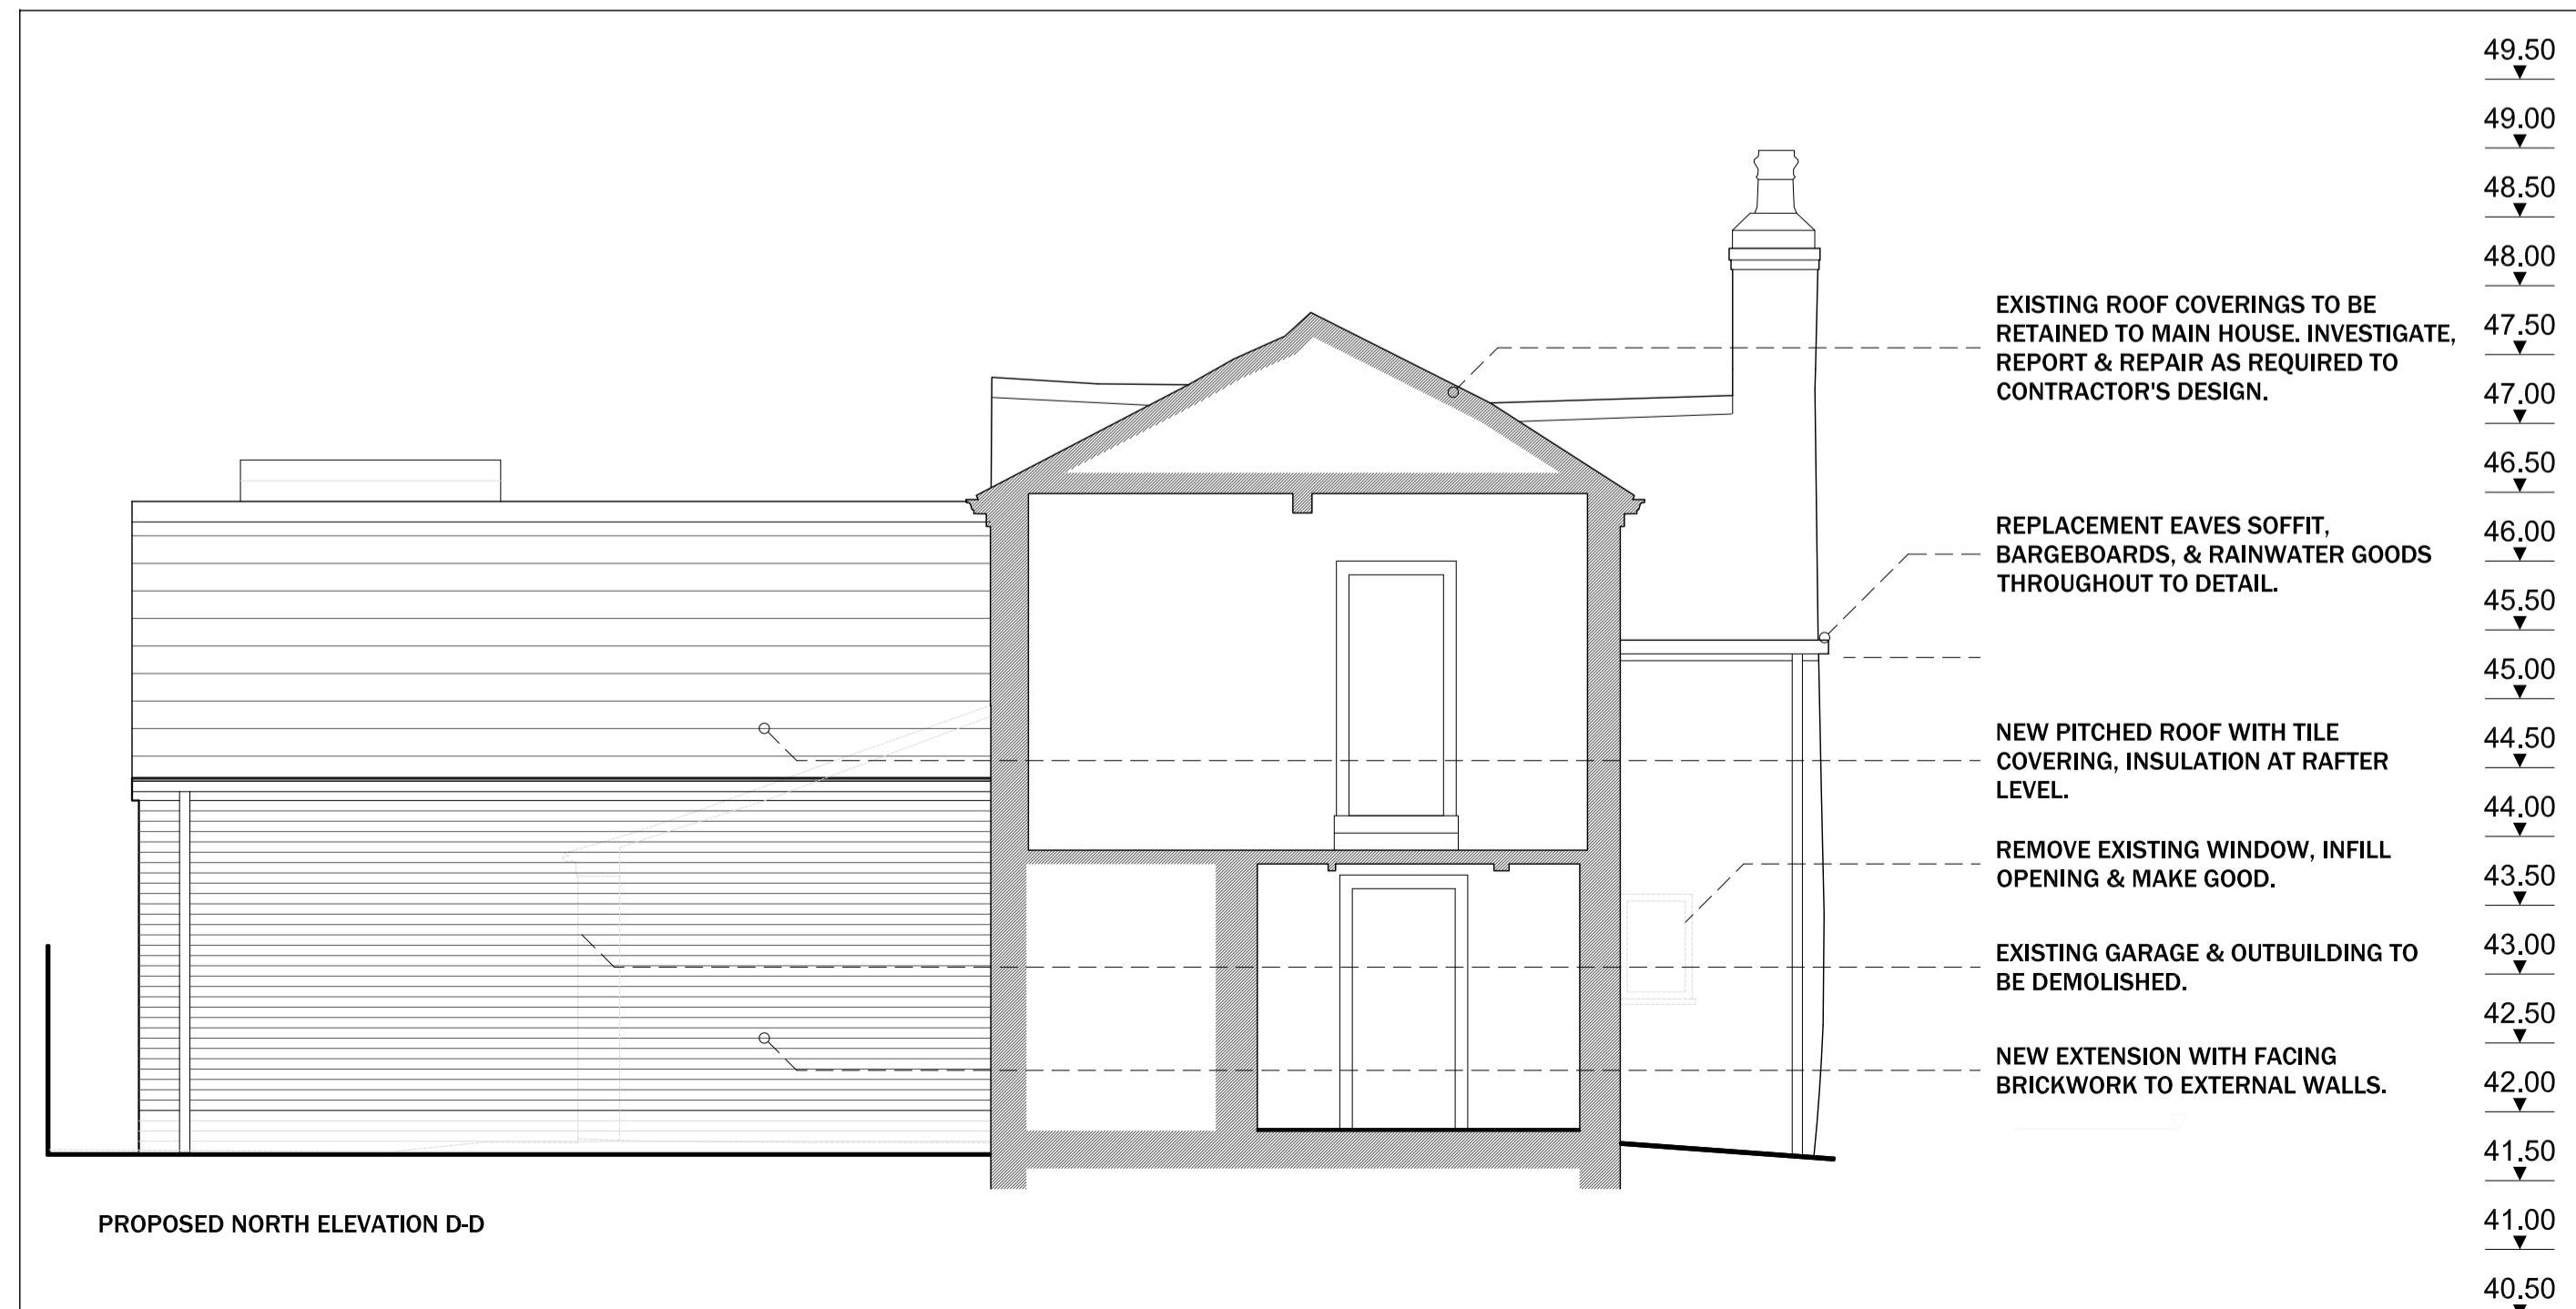

PROPOSED NORTH ELEVATION D-D

revision	date	description
-	20.11.2019	GARSTANG ROAD ENTRANCE, FEATURE WINDOW, & S278 WORKS OMITTED. EXISTING MAIN HOUSE ROOFS TO BE RETAINED.
A	16.03.2020	DORMER CHEEK OUTER LEAF REVISED.
-	16.04.2020	BUILDING REGULATIONS ISSUE.

notes Use only written dimensions. All areas are indicative. Contractor to check measurements on site prior to commencement. Notify the Architect of any discrepancies.  
This drawing must only be used for the purpose for which it has been supplied.  
Do not scale this drawing.

**MgMaStudio/**  
**architecture**

Oriel Chambers Suite 37  
14 Water Street Liverpool L2 8TD  
t +44 (0) 151 236 6627  
design@mgmastudio.co.uk  
www.mgmastudio.co.uk

**PROVISIONAL:**  
NOT FOR CONSTRUCTION  
SUBJECT TO BUILDING REGULATIONS APPROVAL

client BROUGHTON-IN-AMOUNDERNESS PARISH COUNCIL  
project COMMUNITY HUB, TOLL BAR COTTAGE, 476 GARSTANG ROAD, BROUGHTON PR3 5JB  
drawing GA SETOUT: ELEVATIONS  
scale 1:50 @ A1  
date 25.11.2019  
revision A  
no. 8-025\_113

