


GARSTANG ROAD

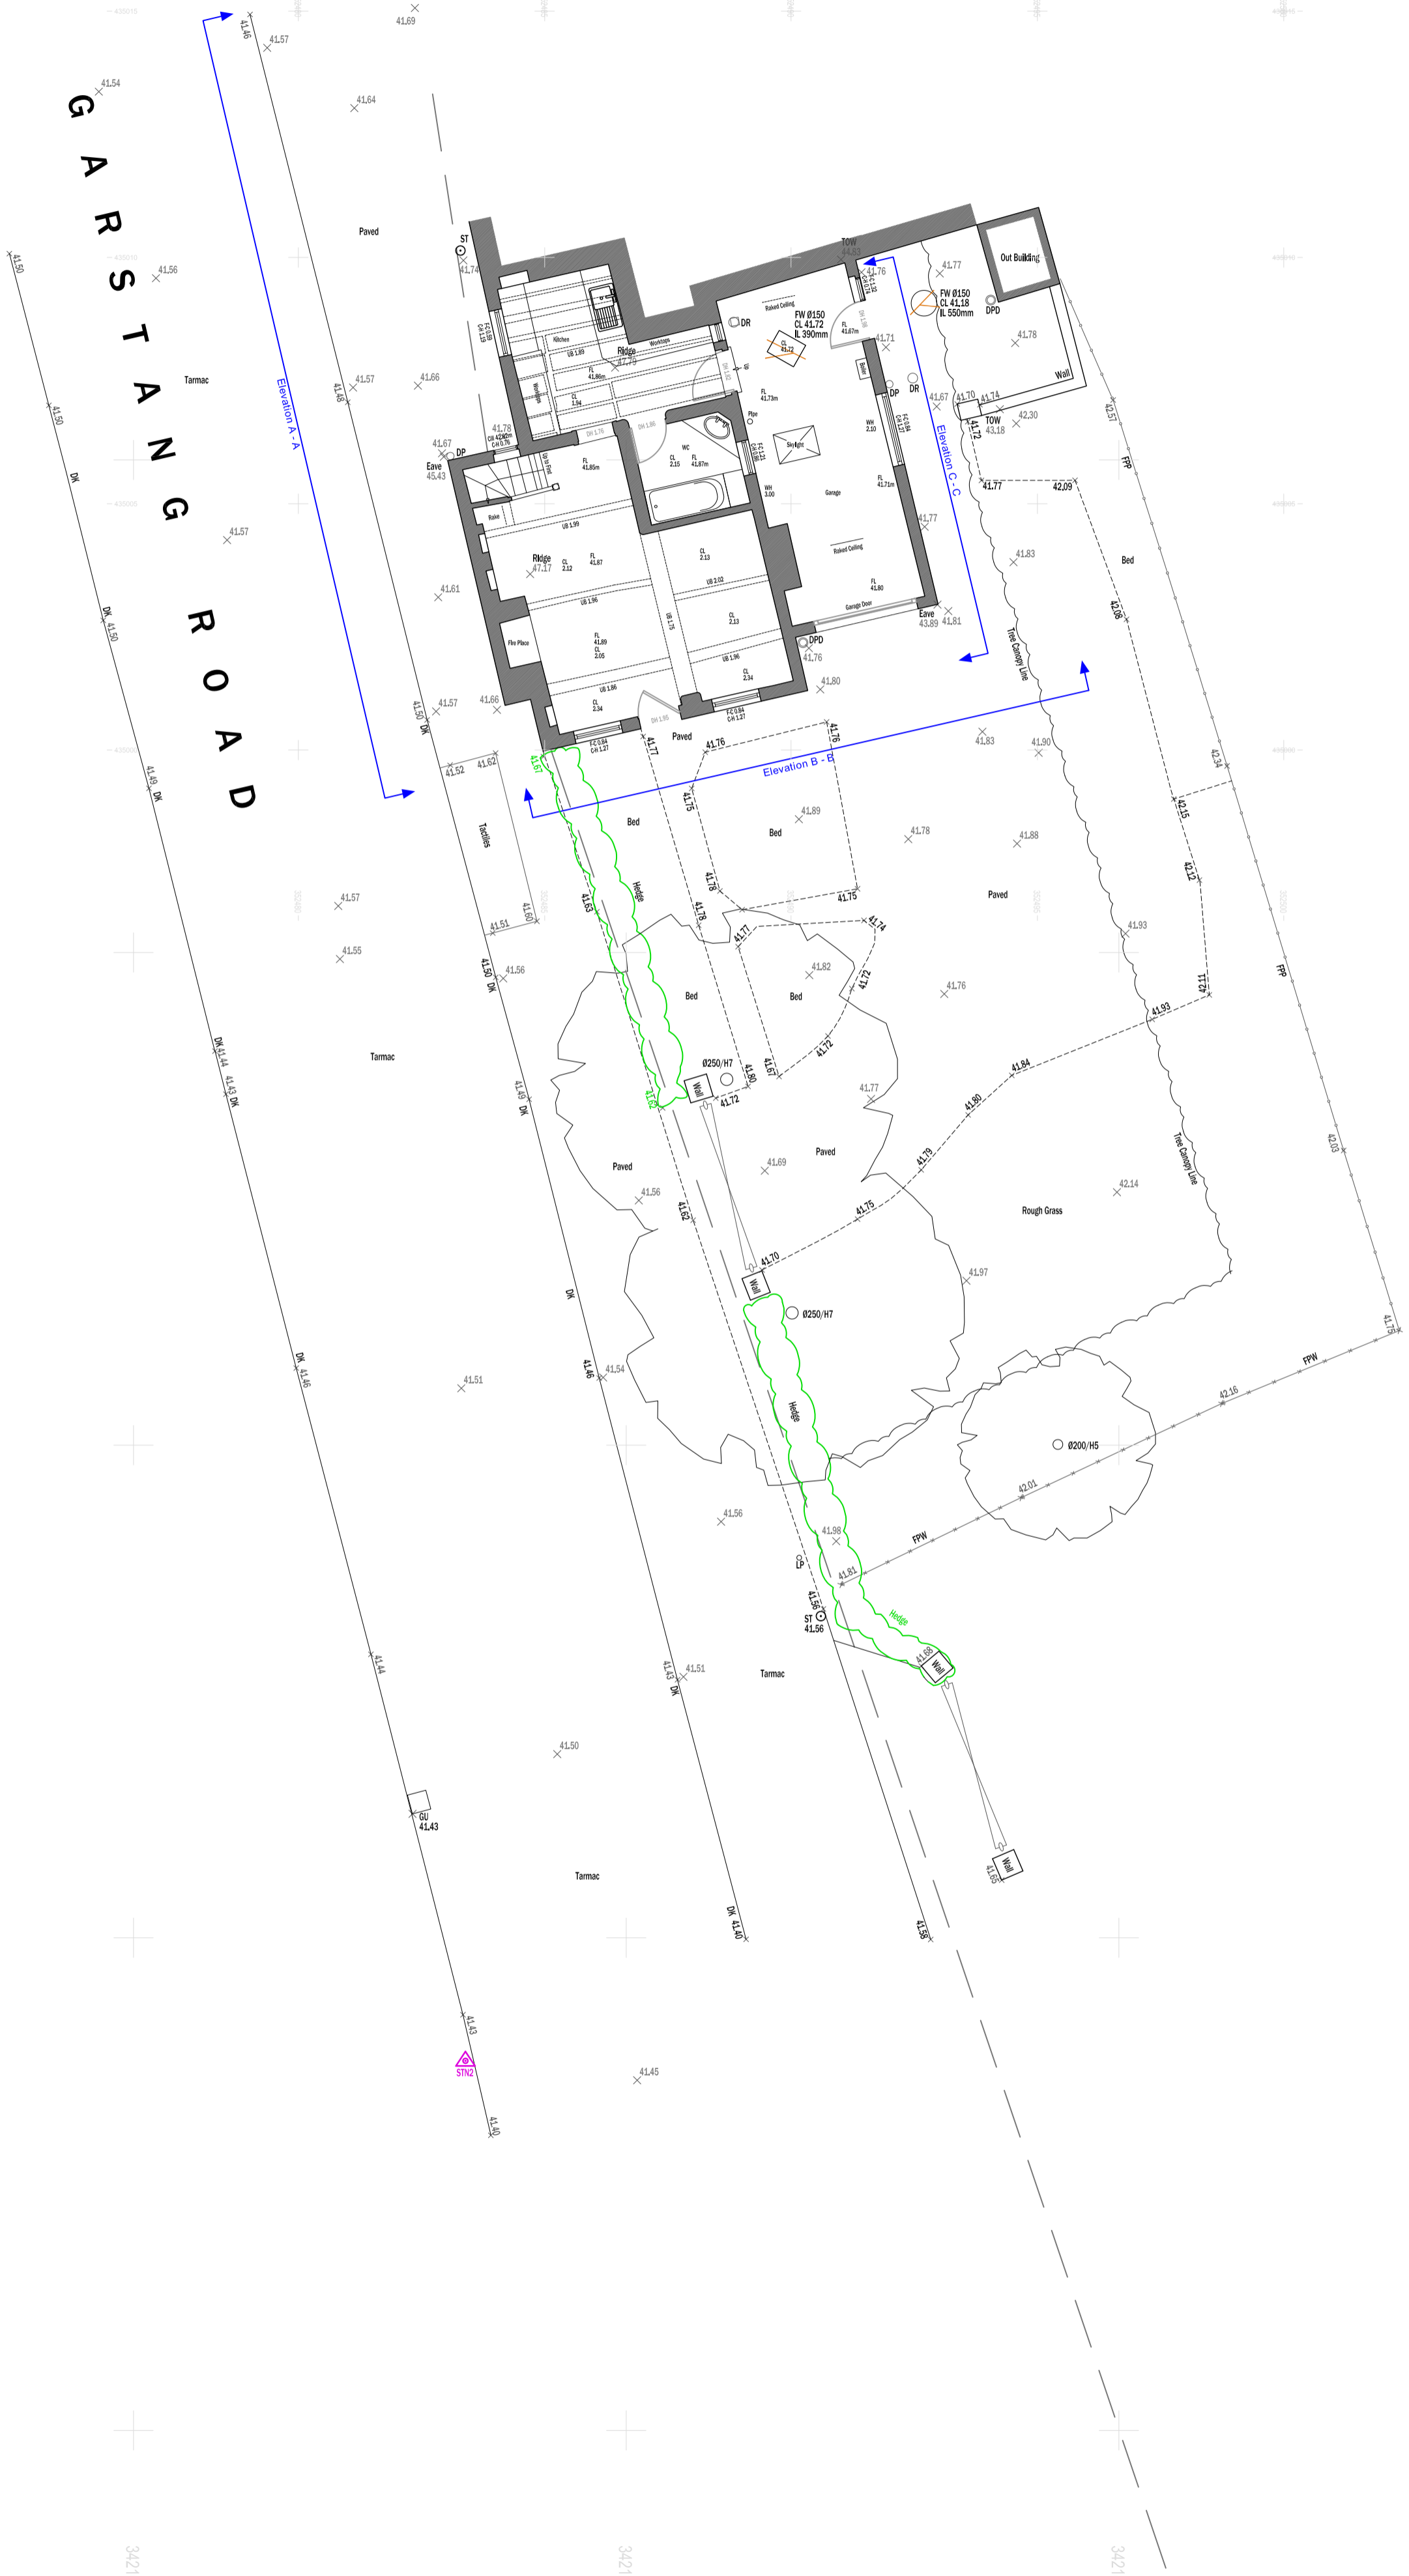

revision	date	description
-	-	-

notes Use only written dimensions. All areas are indicative. Contractor to check measurements on site prior to commencement. Notify the Architect of any discrepancies.

This drawing must only be used for the purpose for which it has been supplied.

Do not scale this drawing.

MgMaStudio/
architecture

Oriel Chambers: Suite 37
14 Water Street Liverpool L2 8TD
t +44 (0) 151 236 6627
design@mgmastudio.co.uk
www.mgmastudio.co.uk

client BROUGHTON-IN-AMOUNDERNESS PARISH COUNCIL
project COMMUNITY HUB, TOLL BAR COTTAGE, 476 GARSTANG ROAD, BROUGHTON PR3 5JB
drawing EXISTING SITE PLAN SHOWING GROUND FLOOR

scale 1:100 @ A1
date 26.06.2019
revision -

no. 8-025_002

