




ELEVATION A

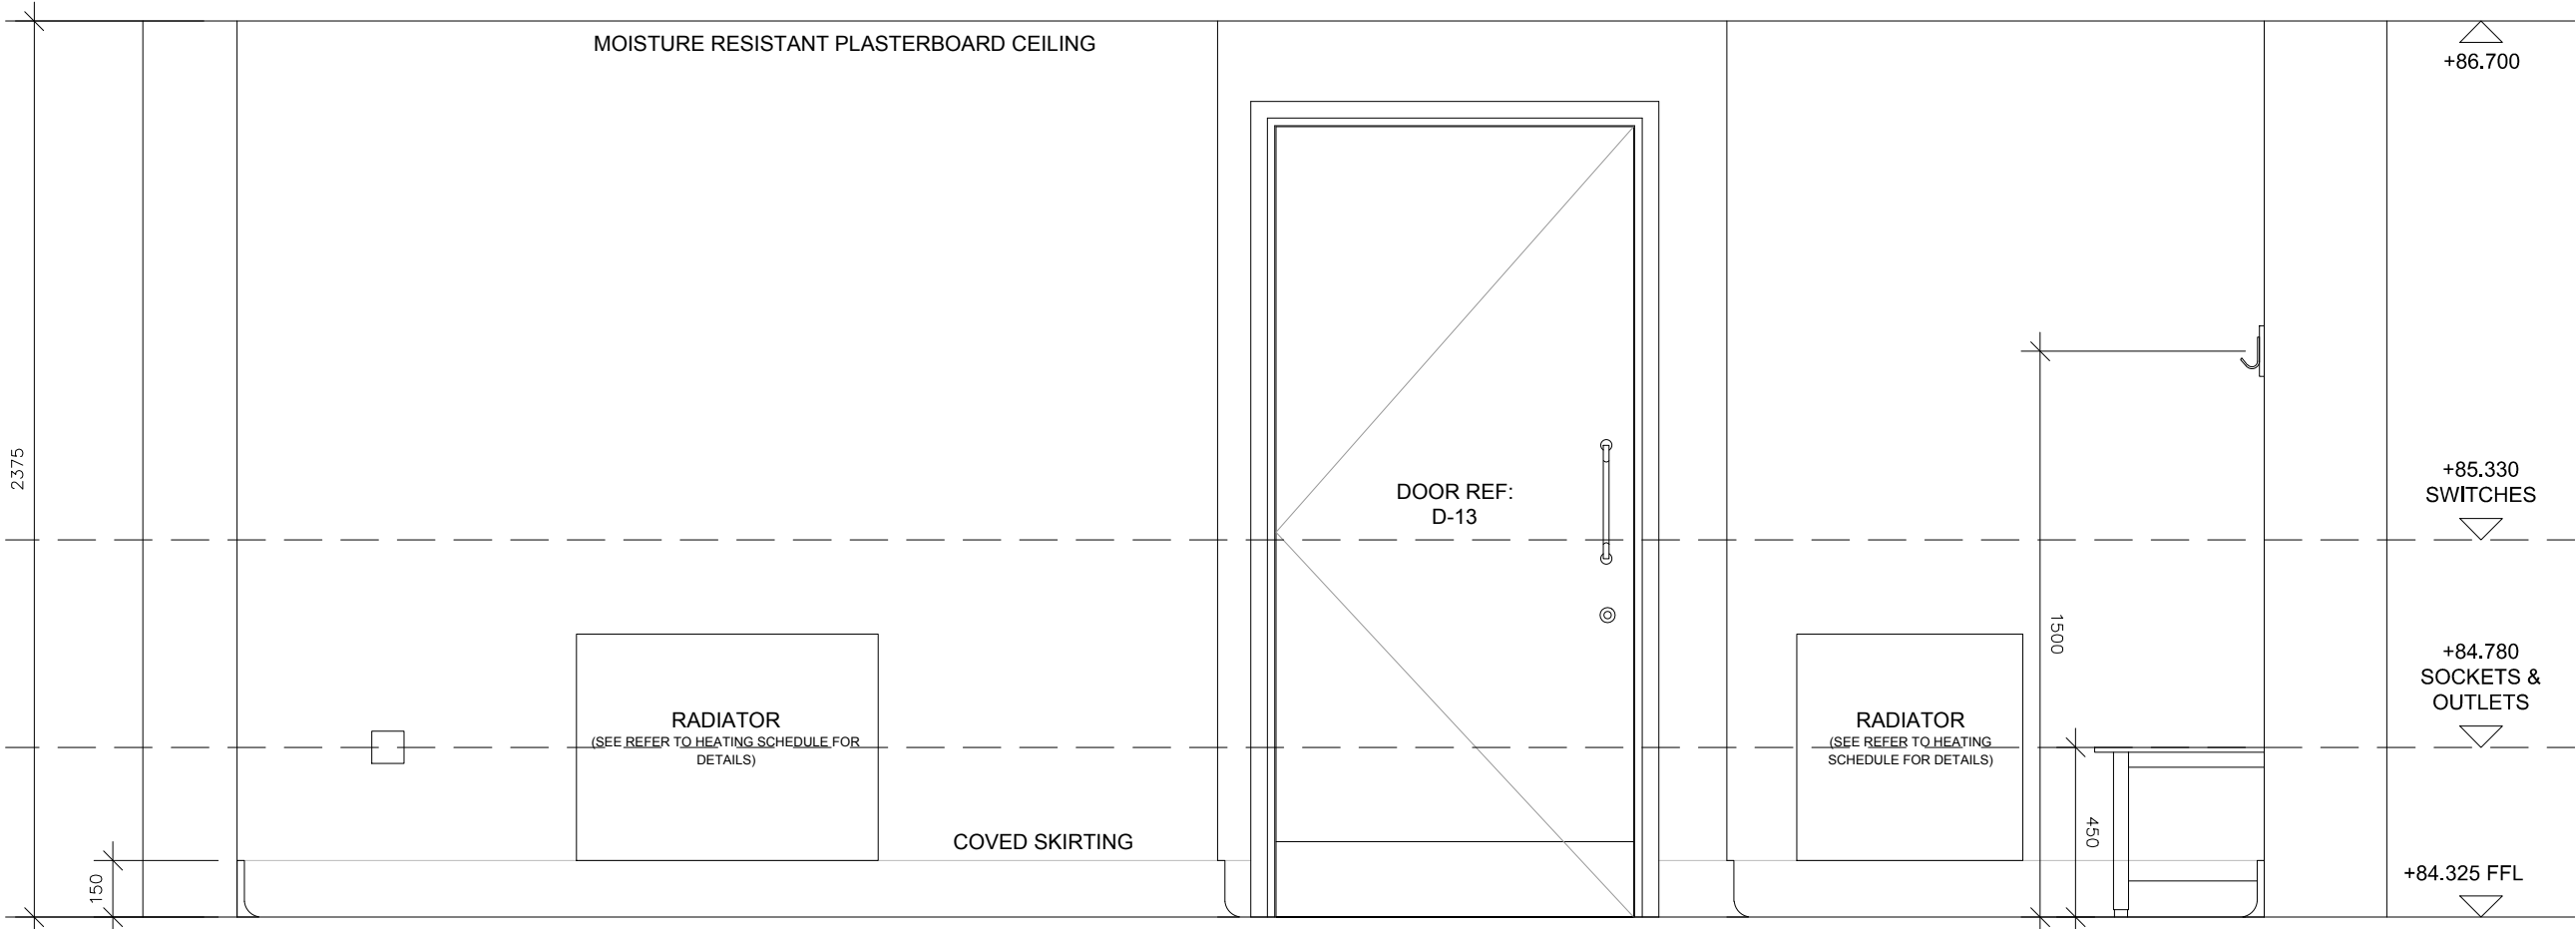


ELEVATION B

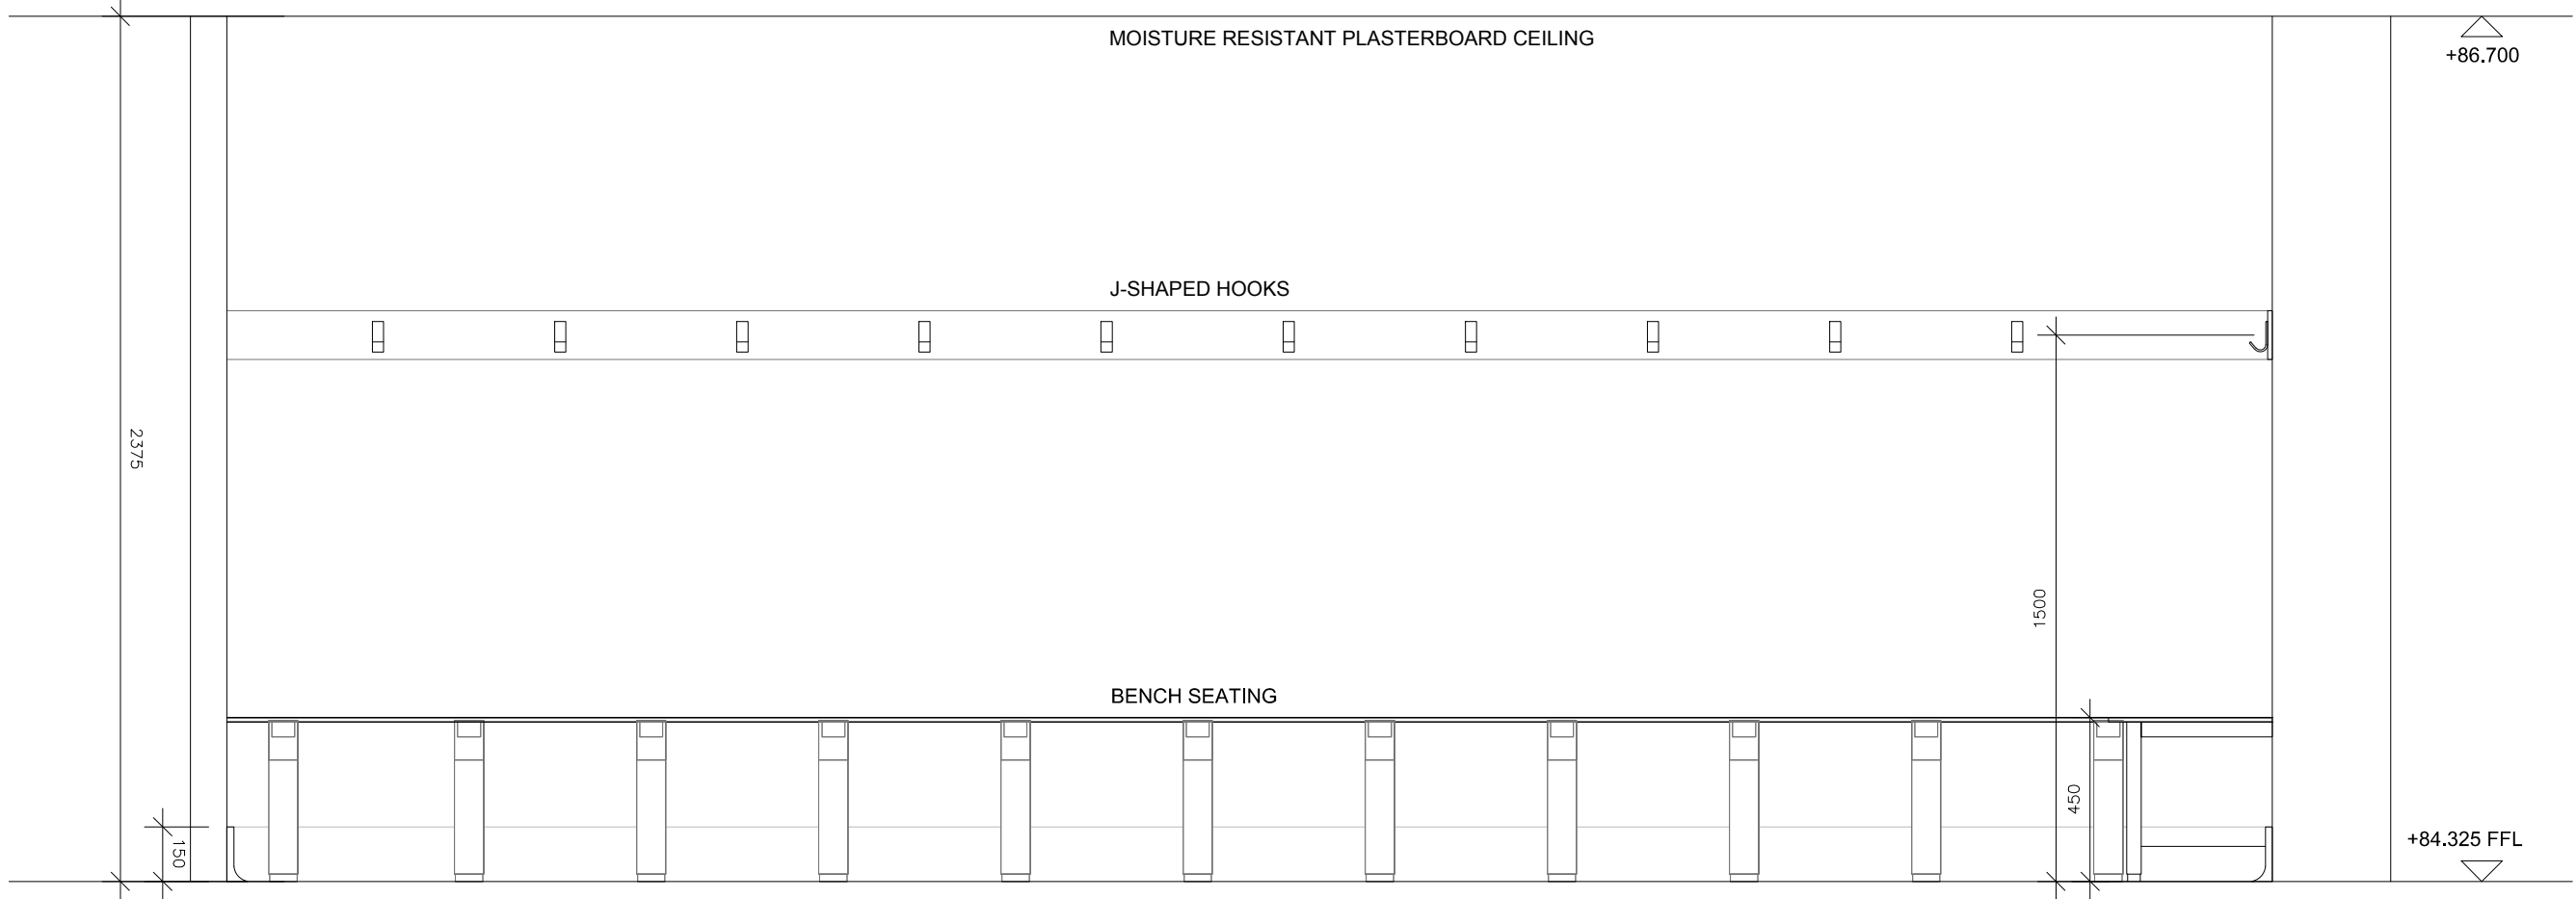

ELEVATION C

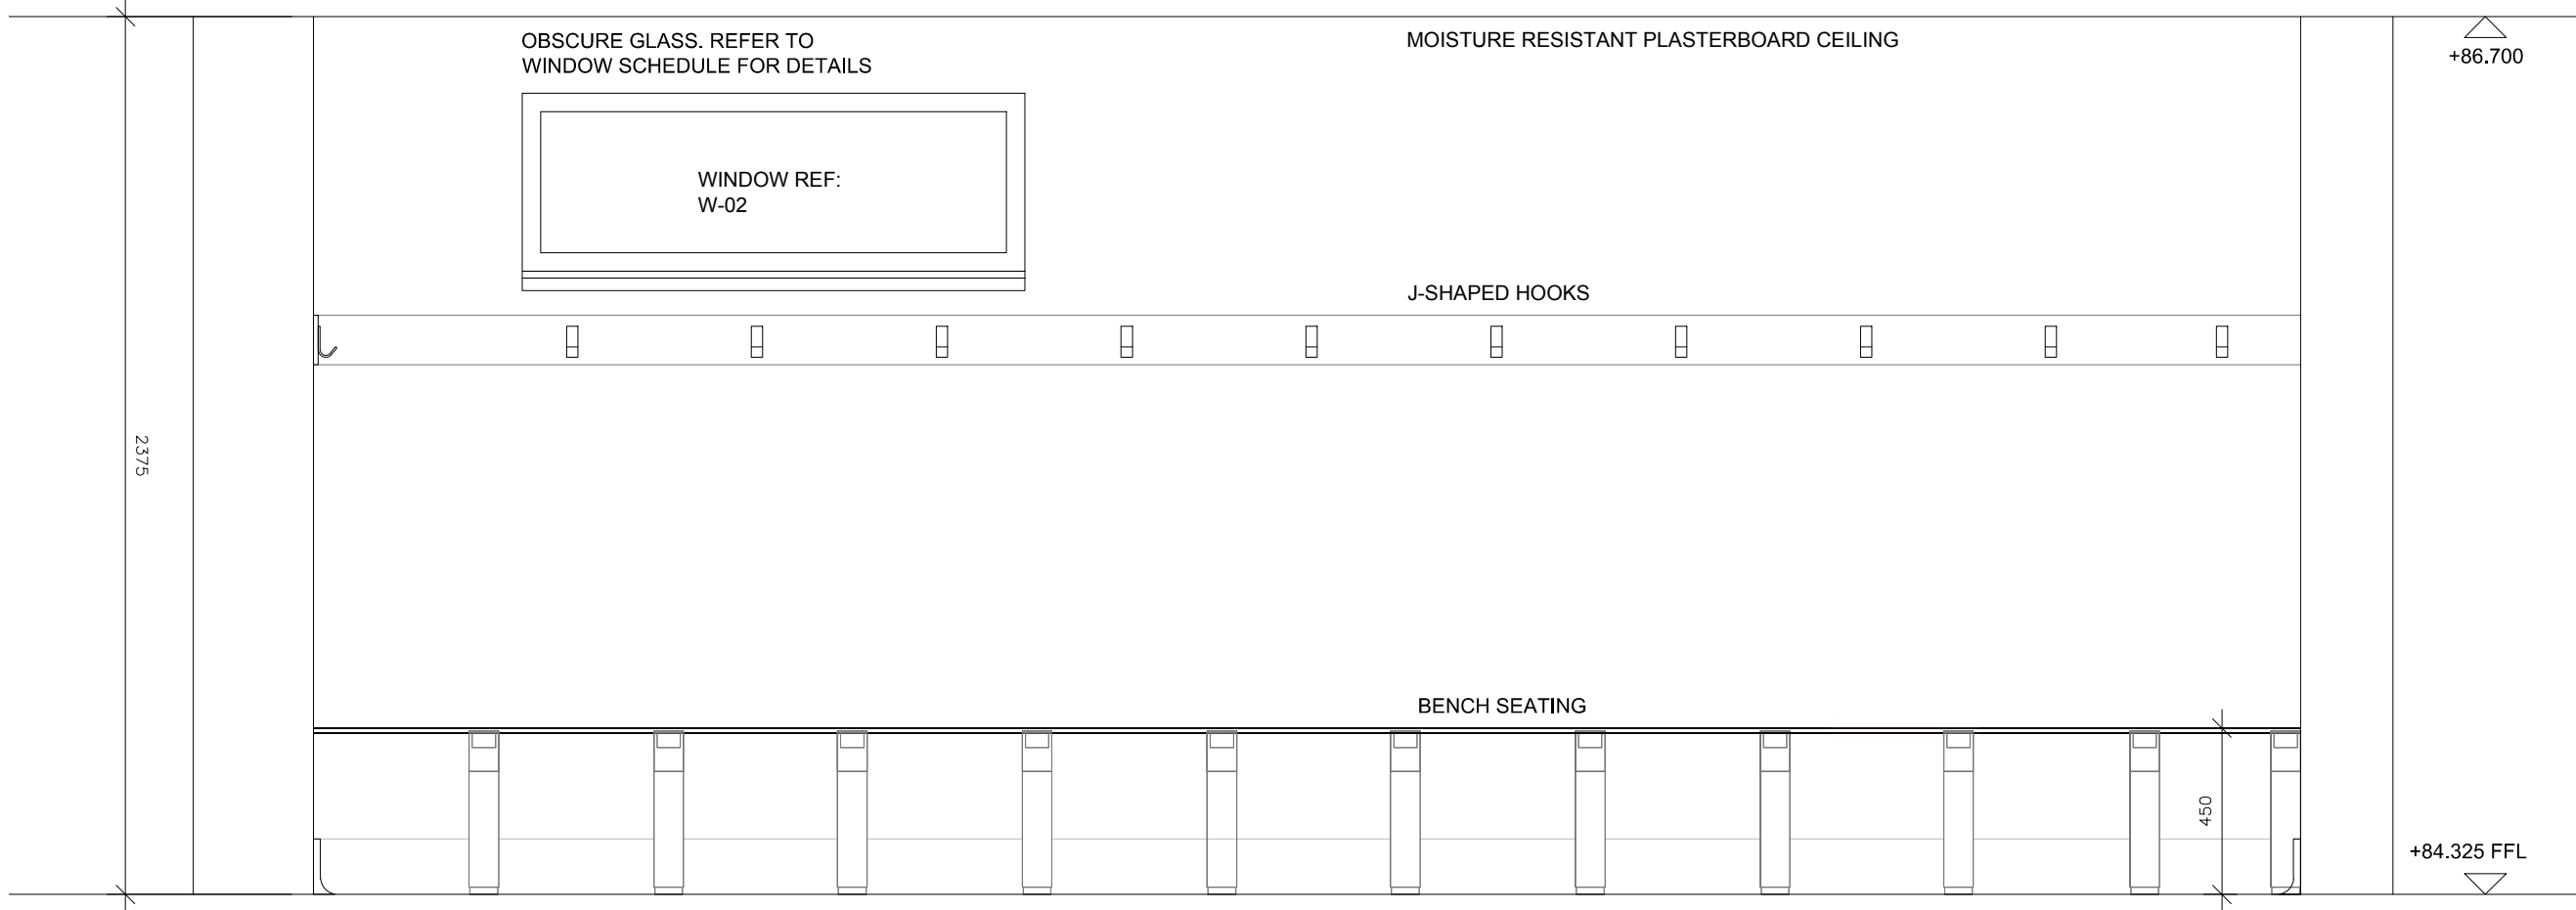

ELEVATION D

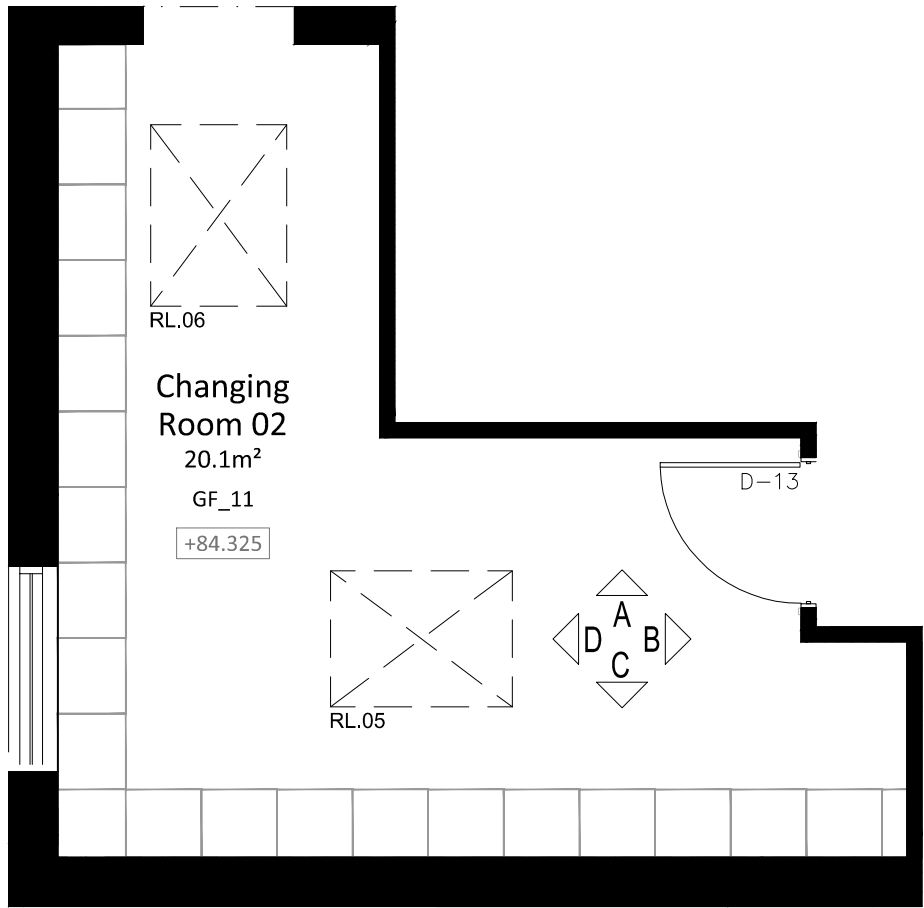

FLOOR PLAN - 1:50

NOTES

This drawing to be read in accordance with the specification/Bills of Quantities and related drawings.

No Dimensions to be scaled from this drawing. All stated dimensions to be verified on site and the Architect notified of any discrepancies.

0100

Scale bar 100mm at 1:1

NOTE:

DRAWING APPLIES TO CHANGING ROOMS 01 & 02. ROOMS ARE HANDED BUT OTHERWISE IDENTICAL.

FOR DRAINAGE RUNS, REFER TO DRAWING 110 (DETAILED GROUND FLOOR PLAN)

LOCKERS REQUIRED TO ALL CHANGING AREAS - REFER TO OUTLINE SPECIFICATION FOR DETAILS. FINAL NUMBER & POSITIONS TBC

TO BE READ IN CONJUNCTION WITH ROOM DATA SHEETS, SPECIALIST INFO AND OUTLINE SPECIFICATION

REFER TO 306 TYPICAL TEAM CHANGING ROOM SHOWER ELEVATIONS

HOOKS TO BE INSTALLED TO MANUFACTURERS DETAILS

FOR TENDER			
REV	DATE	NOTE	BY

Project

LEMSFORD VILLAGE HALL
BROCKET ROAD
WELWYN GARDEN CITY
HERTFORDSHIRE

Title

PROPOSED EXTENSION
& ALTERATION WORKS
PROPOSED ELEVATIONS: TYPICAL
TEAM CHANGING ROOMS

Scale 1:20	@ A1	Date MAY 2019
Drawn RG	Checked AG	
Drawing Number 8067_305		Revision

Saunders
Architecture + Urban Design