




EXISTING ELEVATIONS 1/50

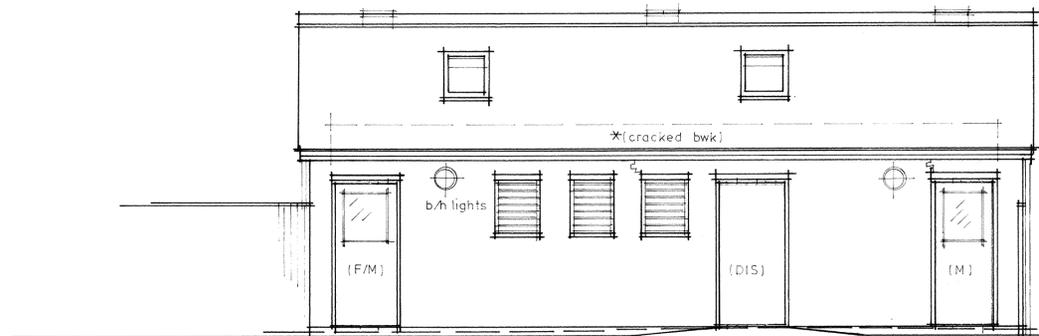


FRONT

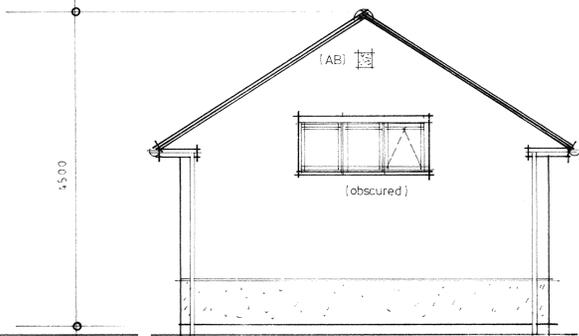


SIDE (N)

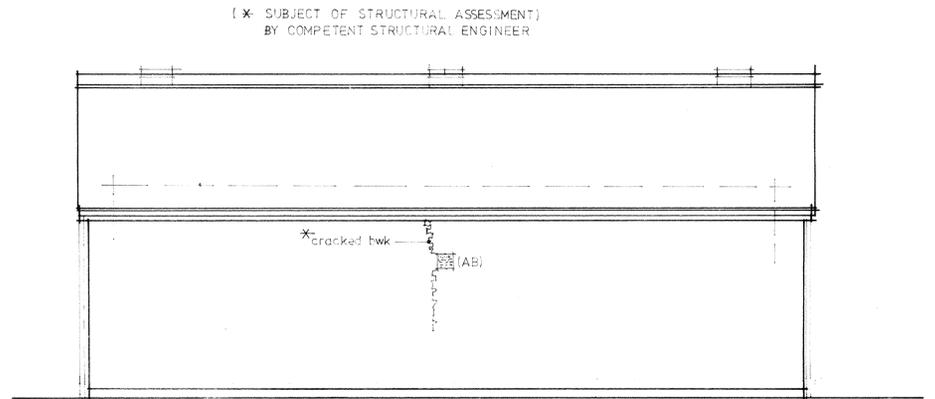


REAR

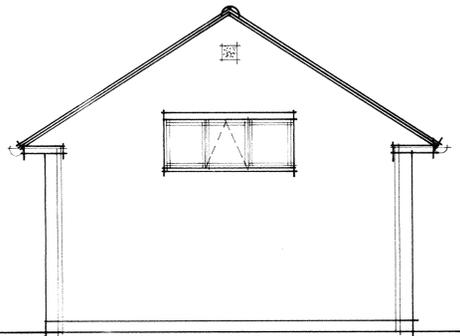


SIDE (S)

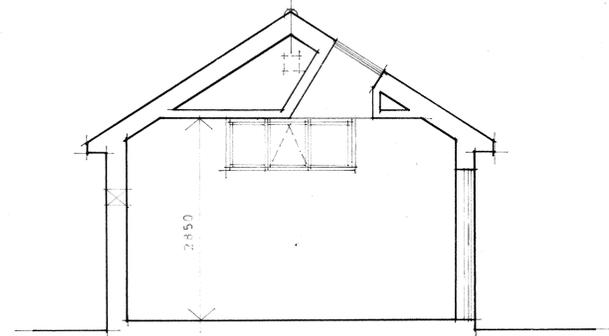


SECTION 1/50 (A - A)

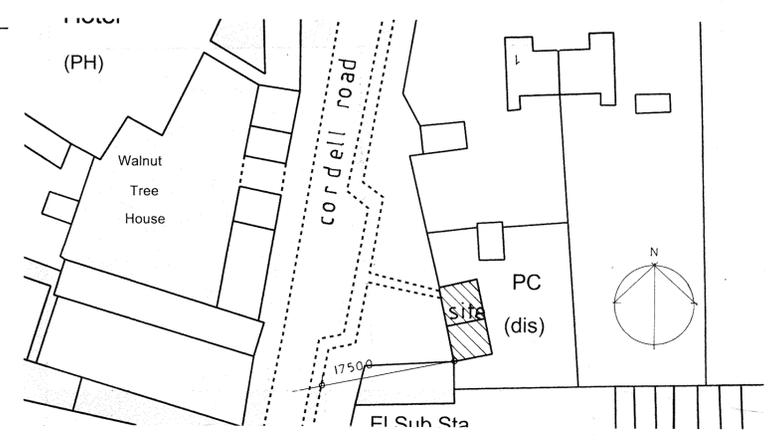

SITE PLAN 1/500 (A1)

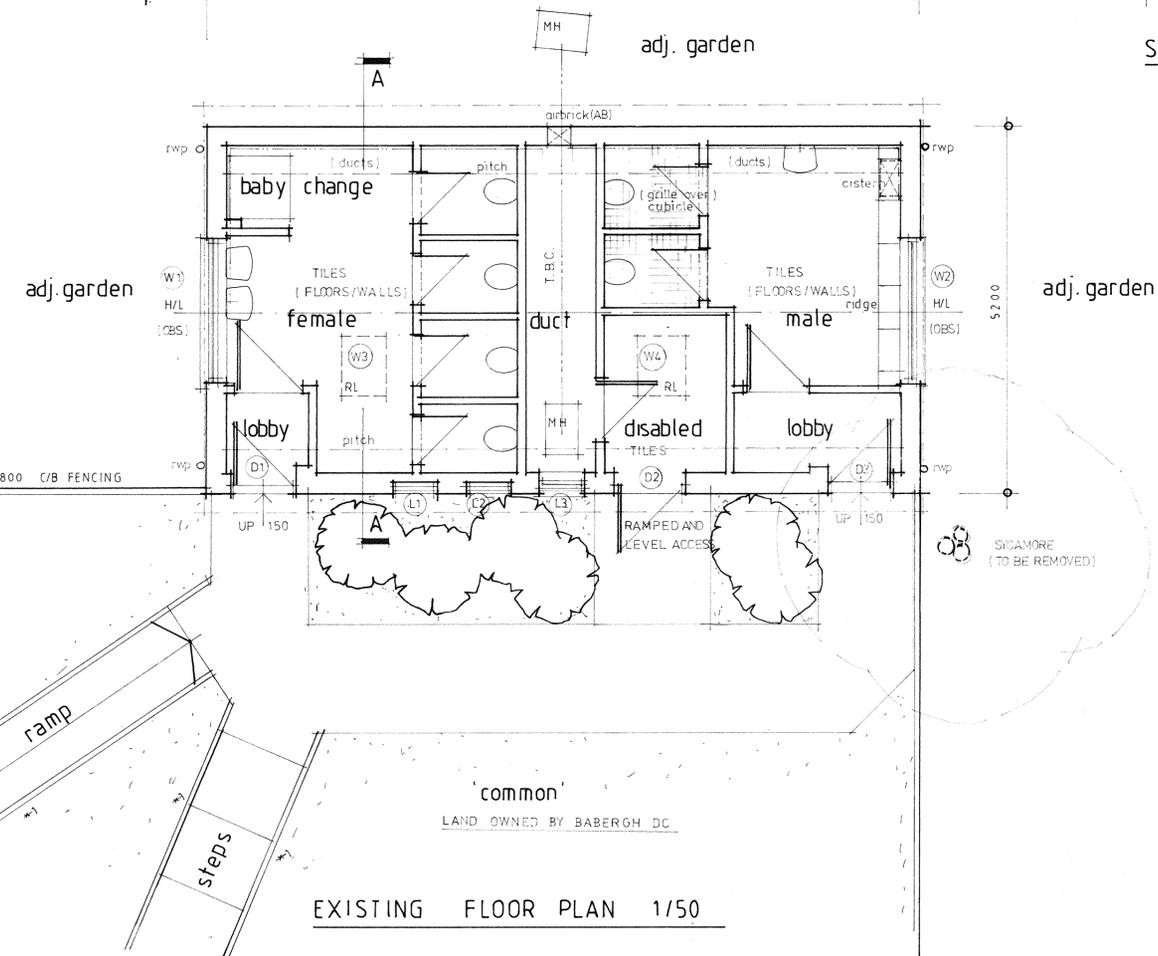

EXISTING FLOOR PLAN 1/50

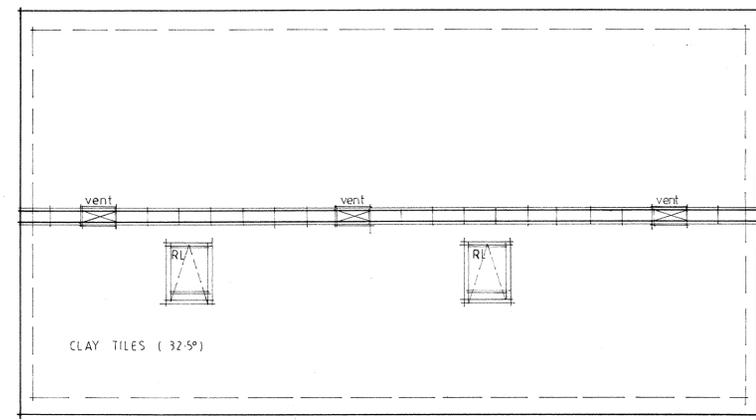

ROOF PLAN 1/50

A - B REGS ISSUE - 01 / 19

<p>dean jay pearce architectural design & planning ltd 2 / 3 Milestone, Hall Street, Long Melford Sudbury, Suffolk, CO10 9HZ T: 01787-378797 E: dean.pearce@live.co.uk</p>		
<p>Project: PROPOSED CHANGE OF USE OF FORMER PUBLIC CONVENIENCES TO FORM PARISH COUNCIL OFFICE (INCORPORATING PUBLIC UNISEX / DISABLED ACCESSIBLE WC)</p>		
<p>Site Address: Former Public Conveniences, Cordell Road, Long Melford, Sudbury, Suffolk, CO10</p>		
<p>Applicant: Long Melford Parish Council</p>		
<p>Drawing title: Survey Drawing (as existing)</p>		
<p>scale: 1:50 date: 10 / 2018 drawn: djp checked:</p>	<p>drg no: 18/95/01</p>	<p>rev: A</p>
<p><small>Do not scale this drawing. Use figured dimensions only. Contractor to set out all of the works prior to commencement and report any omissions / discrepancies immediately. Scales shown on this drawing are at A1 sheet size.</small></p>		
<p><small>This drawing & information are Copyright. ©</small></p>		