




EXISTING SIDE ELEVATION

EXISTING REAR ELEVATION

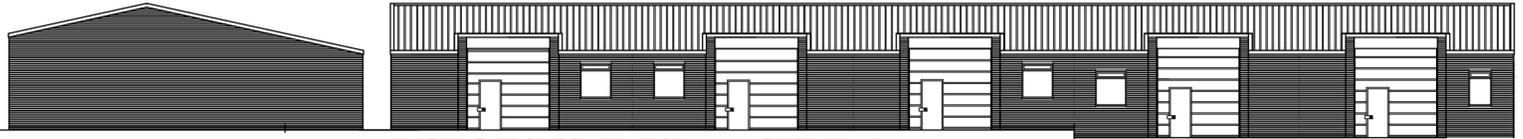

EXISTING SIDE ELEVATION

EXISTING FRONT ELEVATION 17 - 13 RILEY WAY

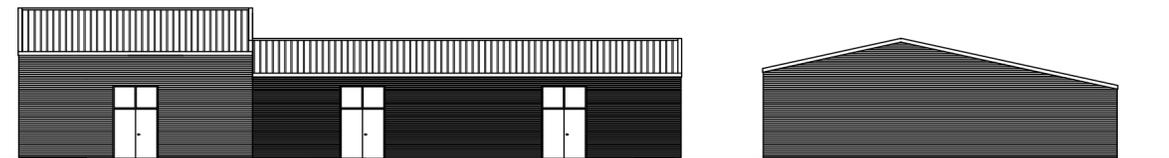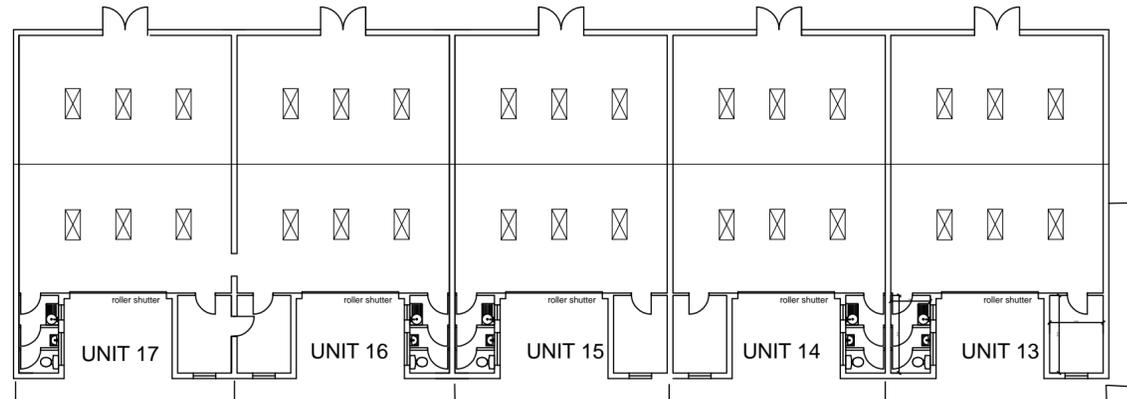



EXISTING REAR ELEVATION

EXISTING SIDE ELEVATION




EXISTING FRONT ELEVATION 12 - 10 RILEY WAY


EXISTING SIDE ELEVATION

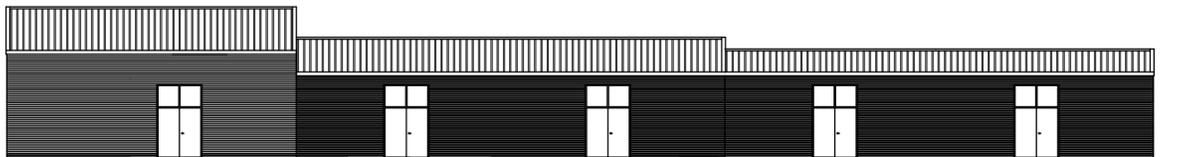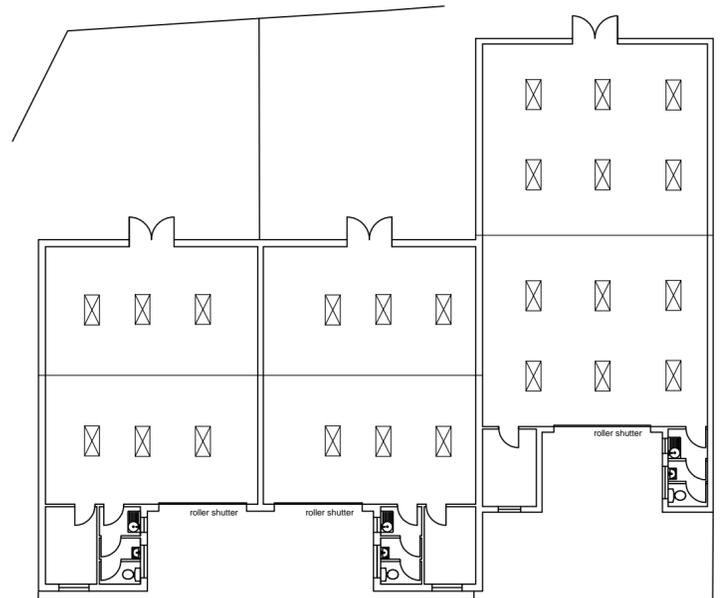

EXISTING REAR ELEVATION

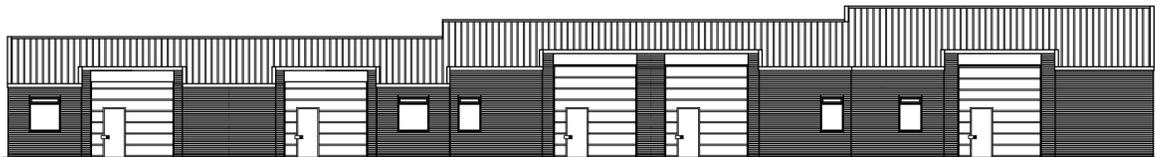


EXISTING FRONT ELEVATION 9 - 5 RILEY WAY

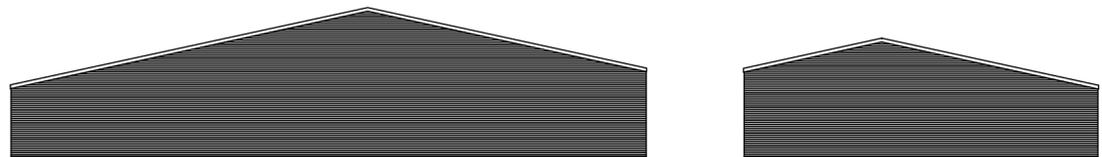

EXISTING SIDE ELEVATION

EXISTING SIDE ELEVATION

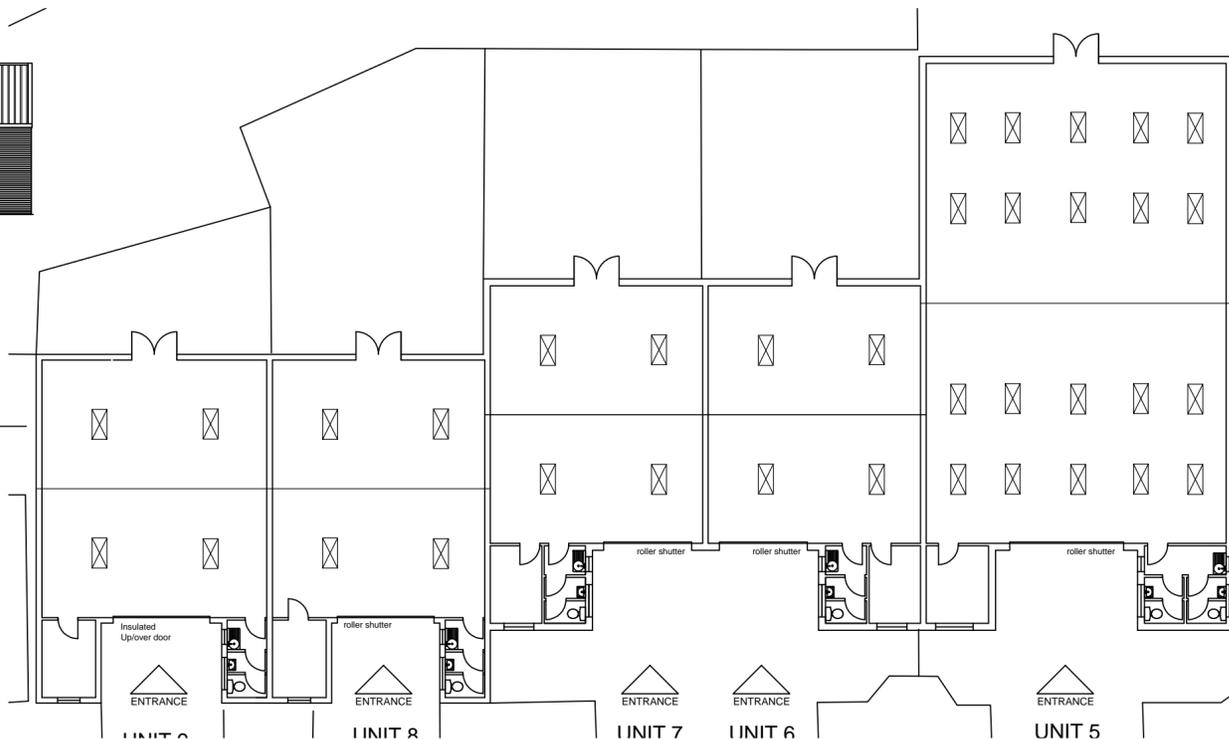

Revision	Date	Initial	Description
 BUSINESS TEAM Simon P Bowers CEng, MICE, MIHT, MIED			
Lodge Road, Daventry, Northants. NN11 4FP Tel: 01327 871100 Fax: 01327 302446			
Client DAVENTRY DISTRICT COUNCIL BUSINESS TEAM			
Project INDUSTRIAL UNIT UPGRADE A972 - OVER-CLAD ROOFING			
Drawing Name EXISTING ELEVATIONS & LAYOUT PLANS RILEY CLOSE (UNITS 5 - 17)			
Date	23.05.2017	Scale	A2 1:200
Approved	CH	Drawing Number	A972.ROOFS.002
Drawn	CDL	Revision	