



ELEVATIONS (1:100)

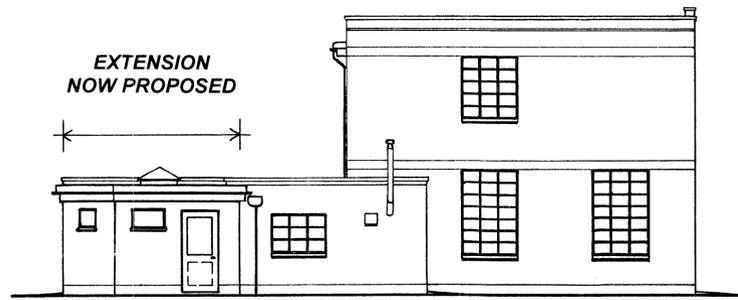


PROPOSED SIDE (WEST)

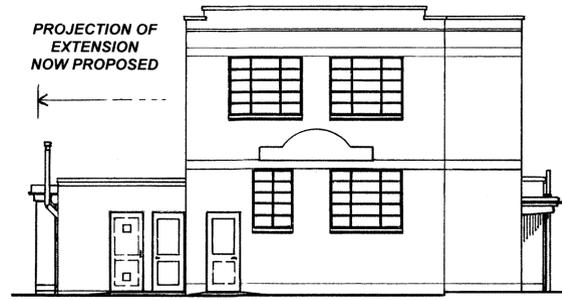


PROPOSED FRONT (SOUTH)



PROPOSED REAR (NORTH)

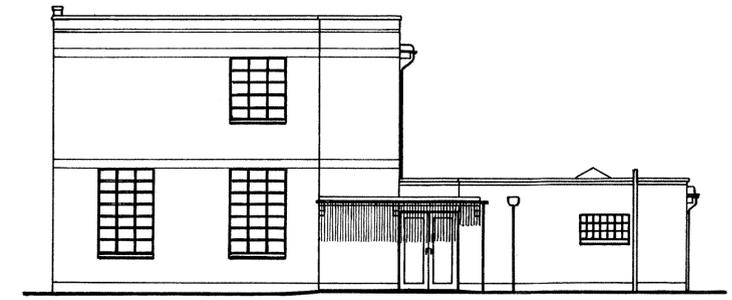


PROPOSED SIDE (EAST)

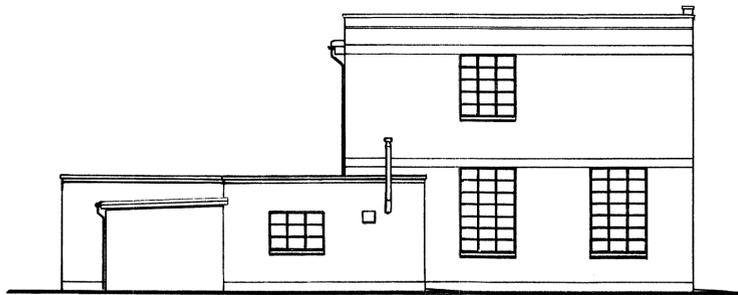


EXISTING SIDE (WEST)



EXISTING FRONT (SOUTH)

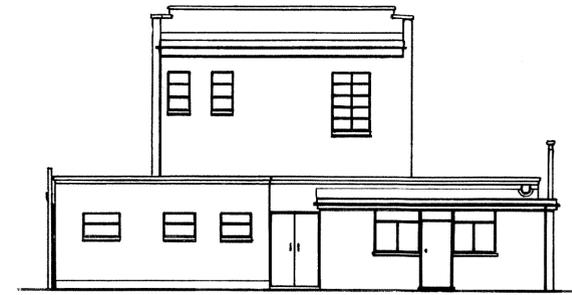


EXISTING REAR (NORTH)

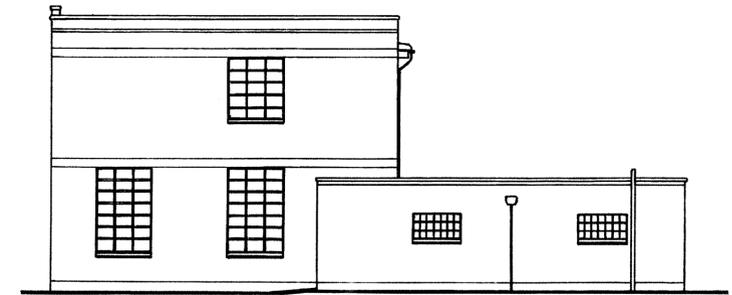

EXISTING SIDE (EAST)

ROOF PLANS (1:100)

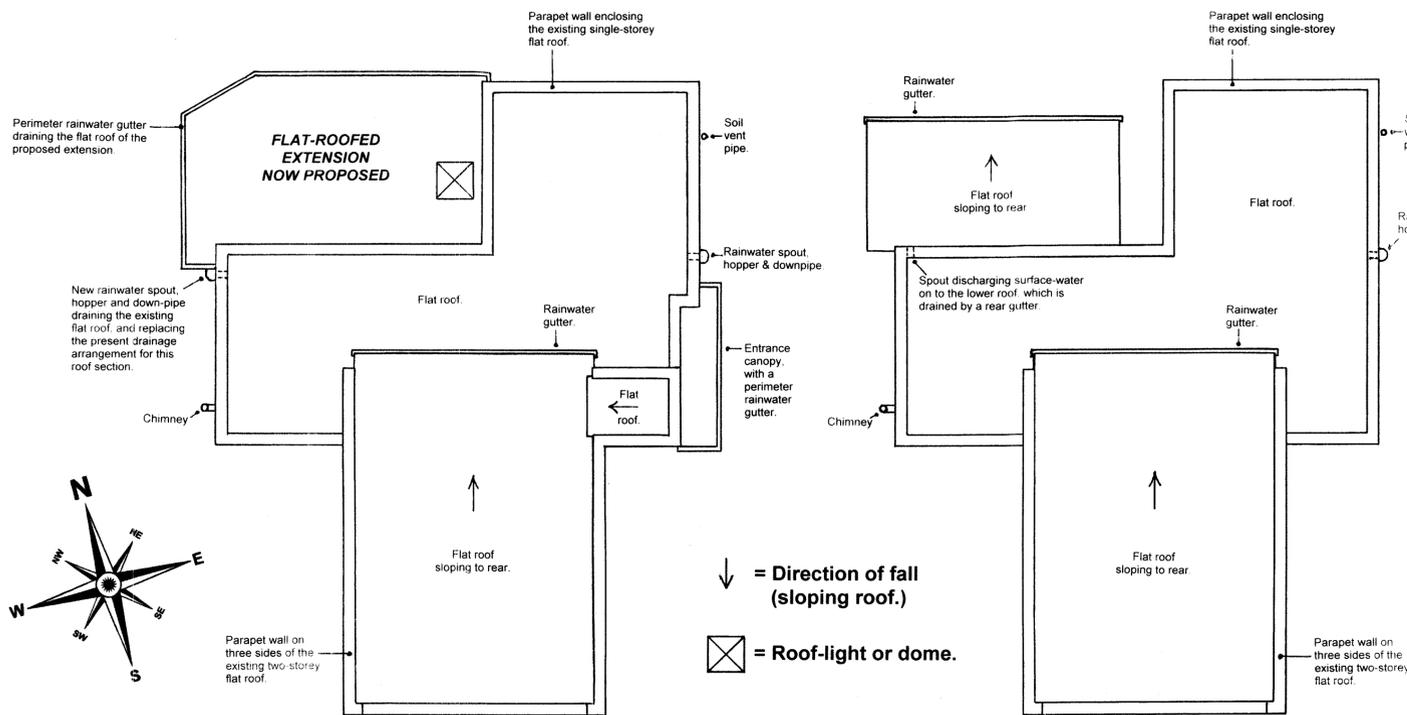


PROPOSED ROOF PLAN

EXISTING ROOF PLAN

LOCATION PLAN (1:1250)


The Application Site is shown edged in red.

Parish Hall, 58 Southend Road, Hockley, SS5 4QH

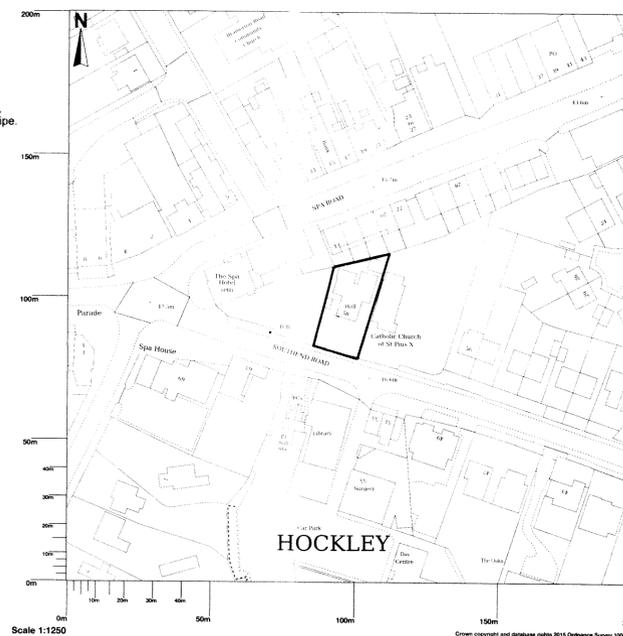

Map shows area bounded by: 583874.0,192378.0,584074.0,192578.0 at a scale of 1:1250. The representation of a road, track or path is no evidence of a right of way. The representation of features as lines is no evidence of a property boundary.

Produced on 30 December 2015 from the Ordnance Survey National Geographic Database and incorporating surveyed revision available at this date. Reproduction in whole or part is prohibited without the prior permission of Ordnance Survey. © Crown copyright 2015. Supplied by UKPlanningMaps.com a licensed Ordnance Survey partner (1000-4135). Unique plan reference: p4b68280/95313. Ordnance Survey and the OS Symbol are registered trademarks of Ordnance Survey, the national mapping agency of Great Britain. UKPlanningMaps logo and other designs are Copyright © copla ltd 2015

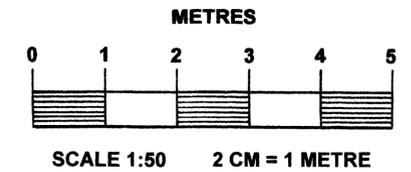

BUILDING REGULATIONS APPLICATION.

Sheet 1 of 4.

SITE LOCATION:
 Hockley Parish Hall (The Old Fire Station),
 58, Southend Road,
 Hockley,
 Essex,
 SS5 4QH.

PROPOSAL:
 Demolish the existing demountable storage building to the rear of the site,
 and in its place construct a single-storey flat-roofed rear extension.

CLIENT:
 Hockley Parish Council; address as above.

AGENT:
 Barry Skinner,
 16, Fountain Lane, Hockley, SS5 4SU.
 Telephone: 01702 - 203750 and 07932 - 741948.
 e-mail: barryskinner@btinternet.com

DRAWING NUMBER 17/0605: 1(4).

JUNE 2017.

**SHEET 1 OF 4: EXISTING AND PROPOSED ELEVATIONS & ROOF PLANS;
 LOCATION PLAN.**