



Existing Front Elevation (West)

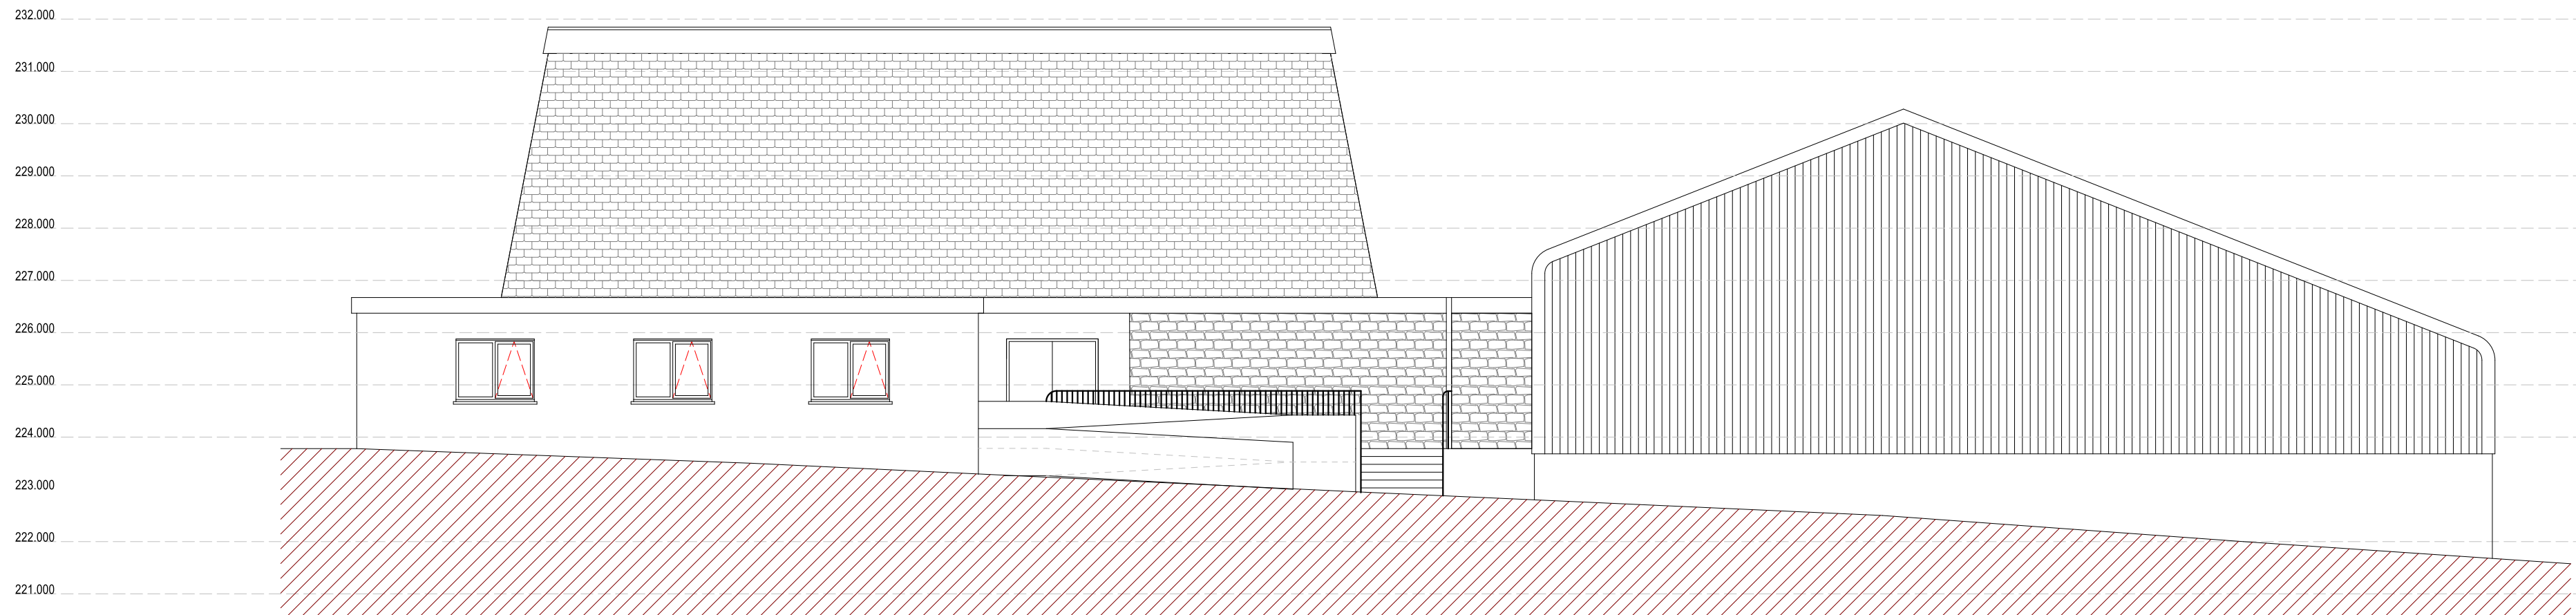

Existing Side Elevation (North)



Proposed Front Elevation (West)

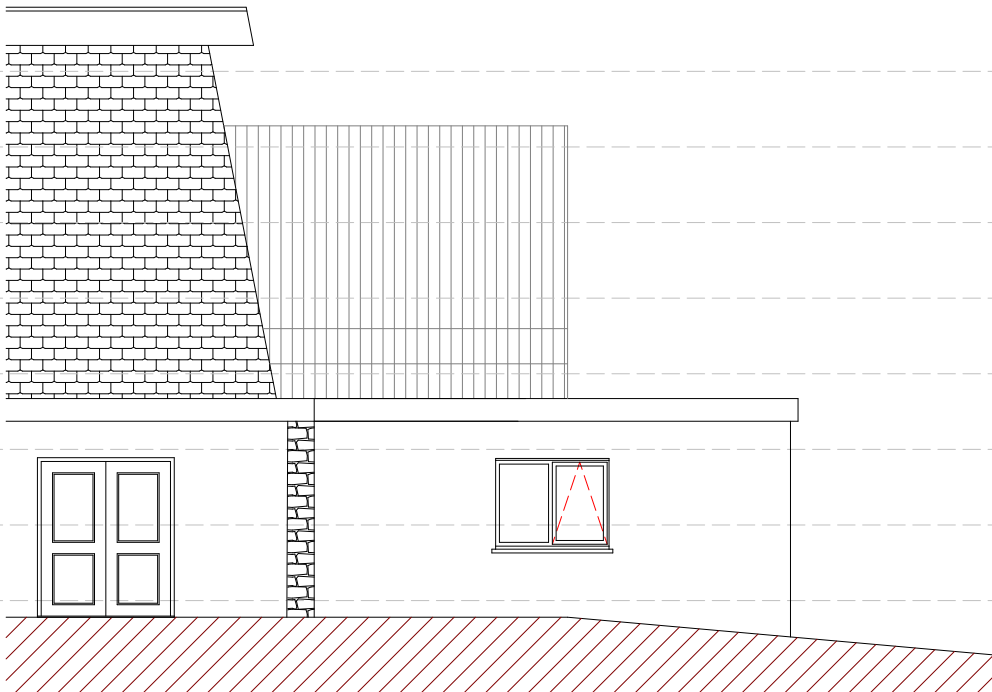

Proposed Side Elevation (North)



Proposed Side Elevation (South)

FINISHES
Walls to be rendered
Roof to be GRP installed by specialist
Windows to be white UPVC
Fascia and guttering to be White UPVC

0 0.5 1 1.5 2 2.5 3 4 5 6 7 8 9 10
1:100 (ORIGINAL DRAWING SIZE A1)

THIS DRAWING IS COPYRIGHT © A & K ARCHITECTURAL SERVICES and can only be altered, copied or distributed with the written permission of A & K Architectural Services.

All dimensions to be checked on site and are the responsibility of the contractor who should visit the site and make their own assessment, only figured dimensions should be used

All discrepancies must be reported before proceeding

This drawing is to be read in conjunction with any notes, standards and codes of practice

1a	12/06/2023	Drawing Revised	NM
1	18/04/2023	Drawing Introduced	NM
Rev	Date	Notes	By
Project	Leisure Centre Extension	Drawing No.	1486/Sht 200/PA
Client	Camelford Leisure Centre	Drawing Title	Existing & Proposed Elevations
Address	Camelford Leisure Centre Station Road Camelford PL32 9UE	Scale	1:100
		Date drawn	18th April 2023
		Drawn by	N Matulewicz

A&K ARCHITECTURAL services

Awenek Studio, 4 Fore Street, St Stephen, PL26 7NN
Tel: 01208 220 214 Email: enquiries@akarchitecturalservices.co.uk