



FRONT ELEVATION

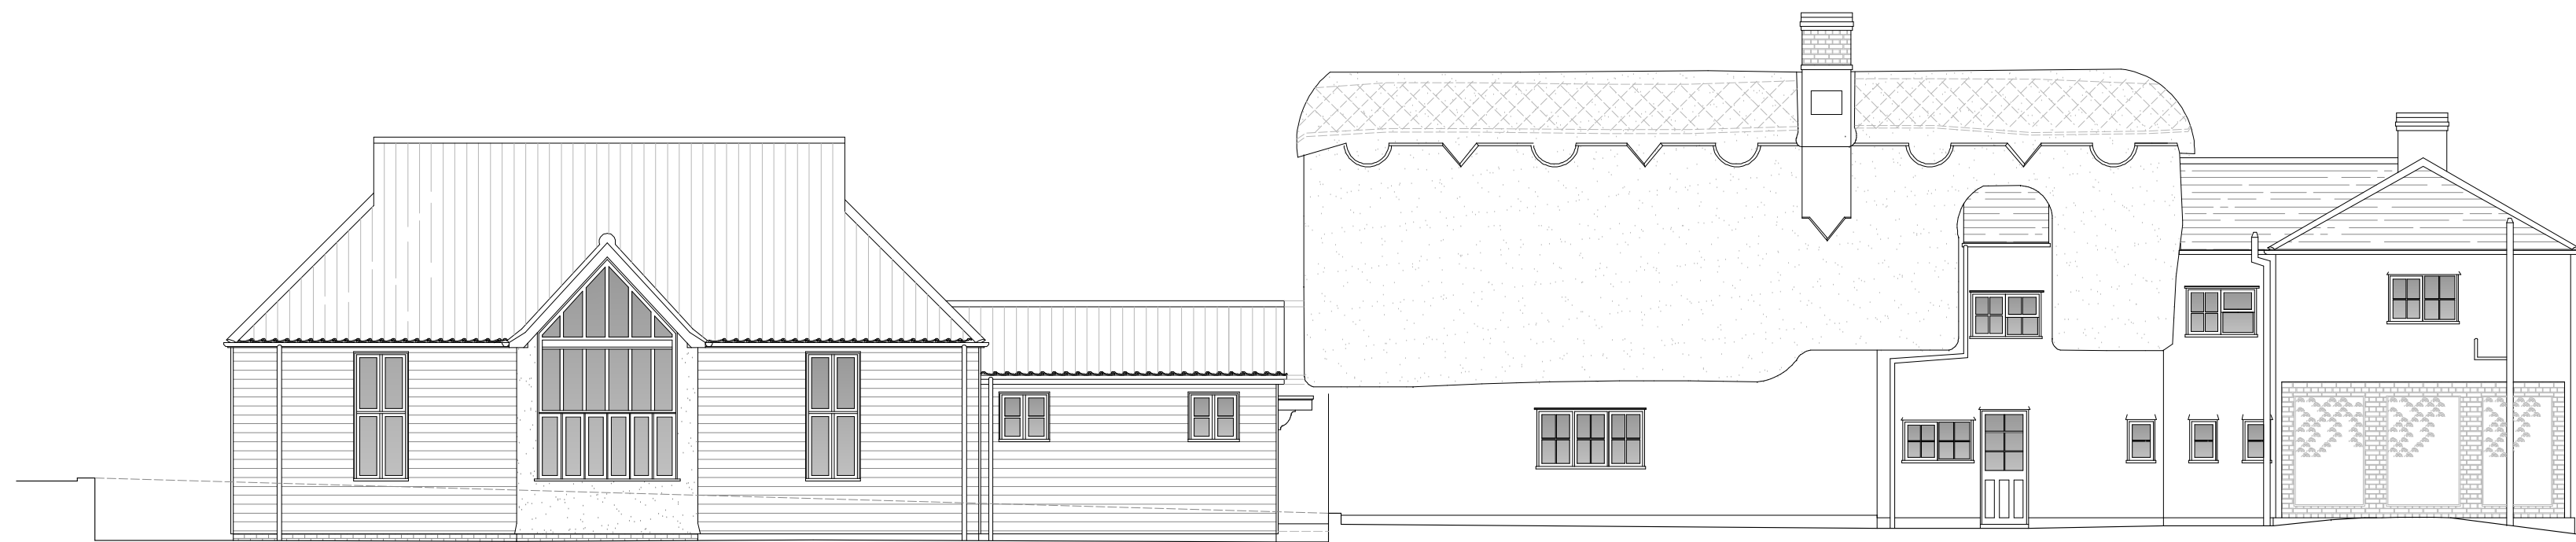

SIDE ELEVATION



REAR ELEVATION

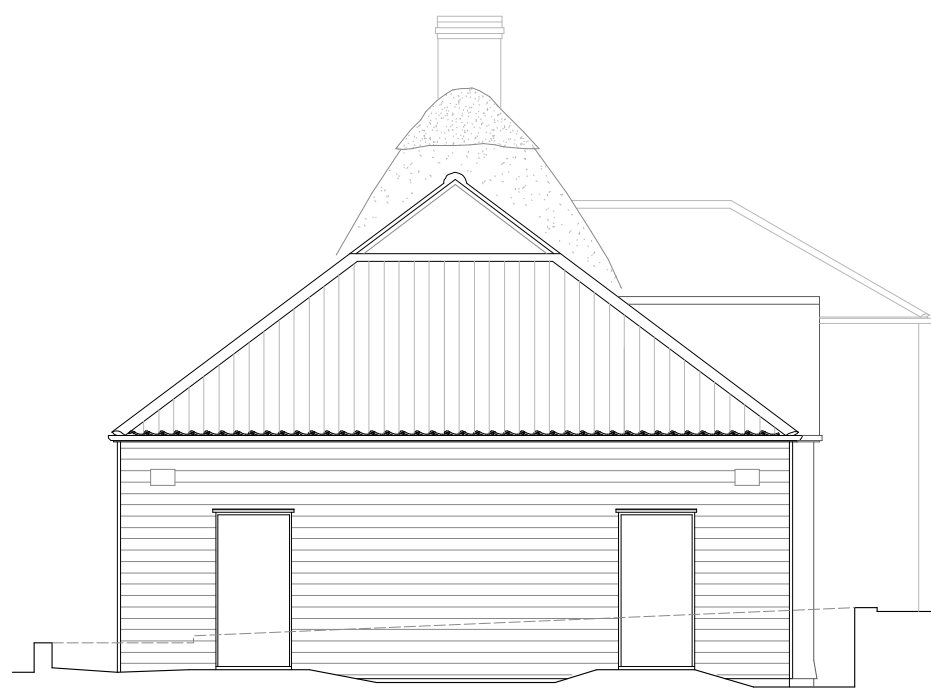

SIDE ELEVATION

REVISIONS

HIBBS & WALSH

associates
LIMITED

ARCHITECTURE & DESIGN

53 High Street, Saffron Walden, Essex CB10 1AR
Telephone: 01799 523660
Email: office@hibbsandwalsh.co.uk
www.hibbsandwalsh.co.uk


Drg. Title	PLAN AND ELEVATIONS AS EXISTING	
Job Title	SIDE EXTENSION MINOR INTERNAL ALTERATION	
Drg. No.	20 79 02	
Site Address	CROWN HILL, ASHDON SAFFRON WALDEN ESSEX, CB10 2HA	
Client	ASHDON VILLAGE HALL	

CONDITIONAL APPROVAL

Drawn to print @A1			
Date	19 06 2020	Scale	1:100

Registered in England and Wales No. 08217382
Registered office: Abbey House 51 High Street Saffron Walden Essex, CB10 1AF
Do not scale dimensions off drawing. Use written or calculated dimensions. The contractor is responsible for checking all dimensions before ordering any materials or starting work.

DISCLAIMER
This drawing has been produced for the client for the project on the site shown. It was prepared for the purpose agreed with that client and it will have a commensurate degree of accuracy. It is not a record "as built". This drawing is not intended for use by any other person or for any other purpose other than that specified. Hibbs and Walsh accept no liability whatsoever if this drawing is used by any other person or for any other purpose.

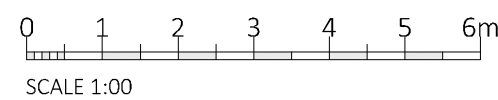

THIS DRAWING IS THE COPYRIGHT OF HIBBS & WALSH ASSOCIATES LIMITED