

Date	Revisions
------	-----------

this drawing and the building works depicted are the copyright of the surveyor and may not be reproduced except by written permission  
the contractor is to check and verify all building and site dimensions, levels, and sewer invert levels at connection point before work starts  
this drawing must be read with and checked against any structural or specialist drawings provided

**GEOFF PEGGS**  
AssocRICS  
Building Surveyor  
38 Callington Road  
Saltash  
Cornwall  
PL12 6DY

Client  
  
Saltash Town Council


Job Title  
  
The Guildhall  
Lower Fore Street  
Saltash

Drawing Title  
  
Ground Floor Plan  
[Unaffected by application works]

Scale  
1:100 @ A4

Date  
[redacted] Drawn by GP

Drawing No [redacted] Rev

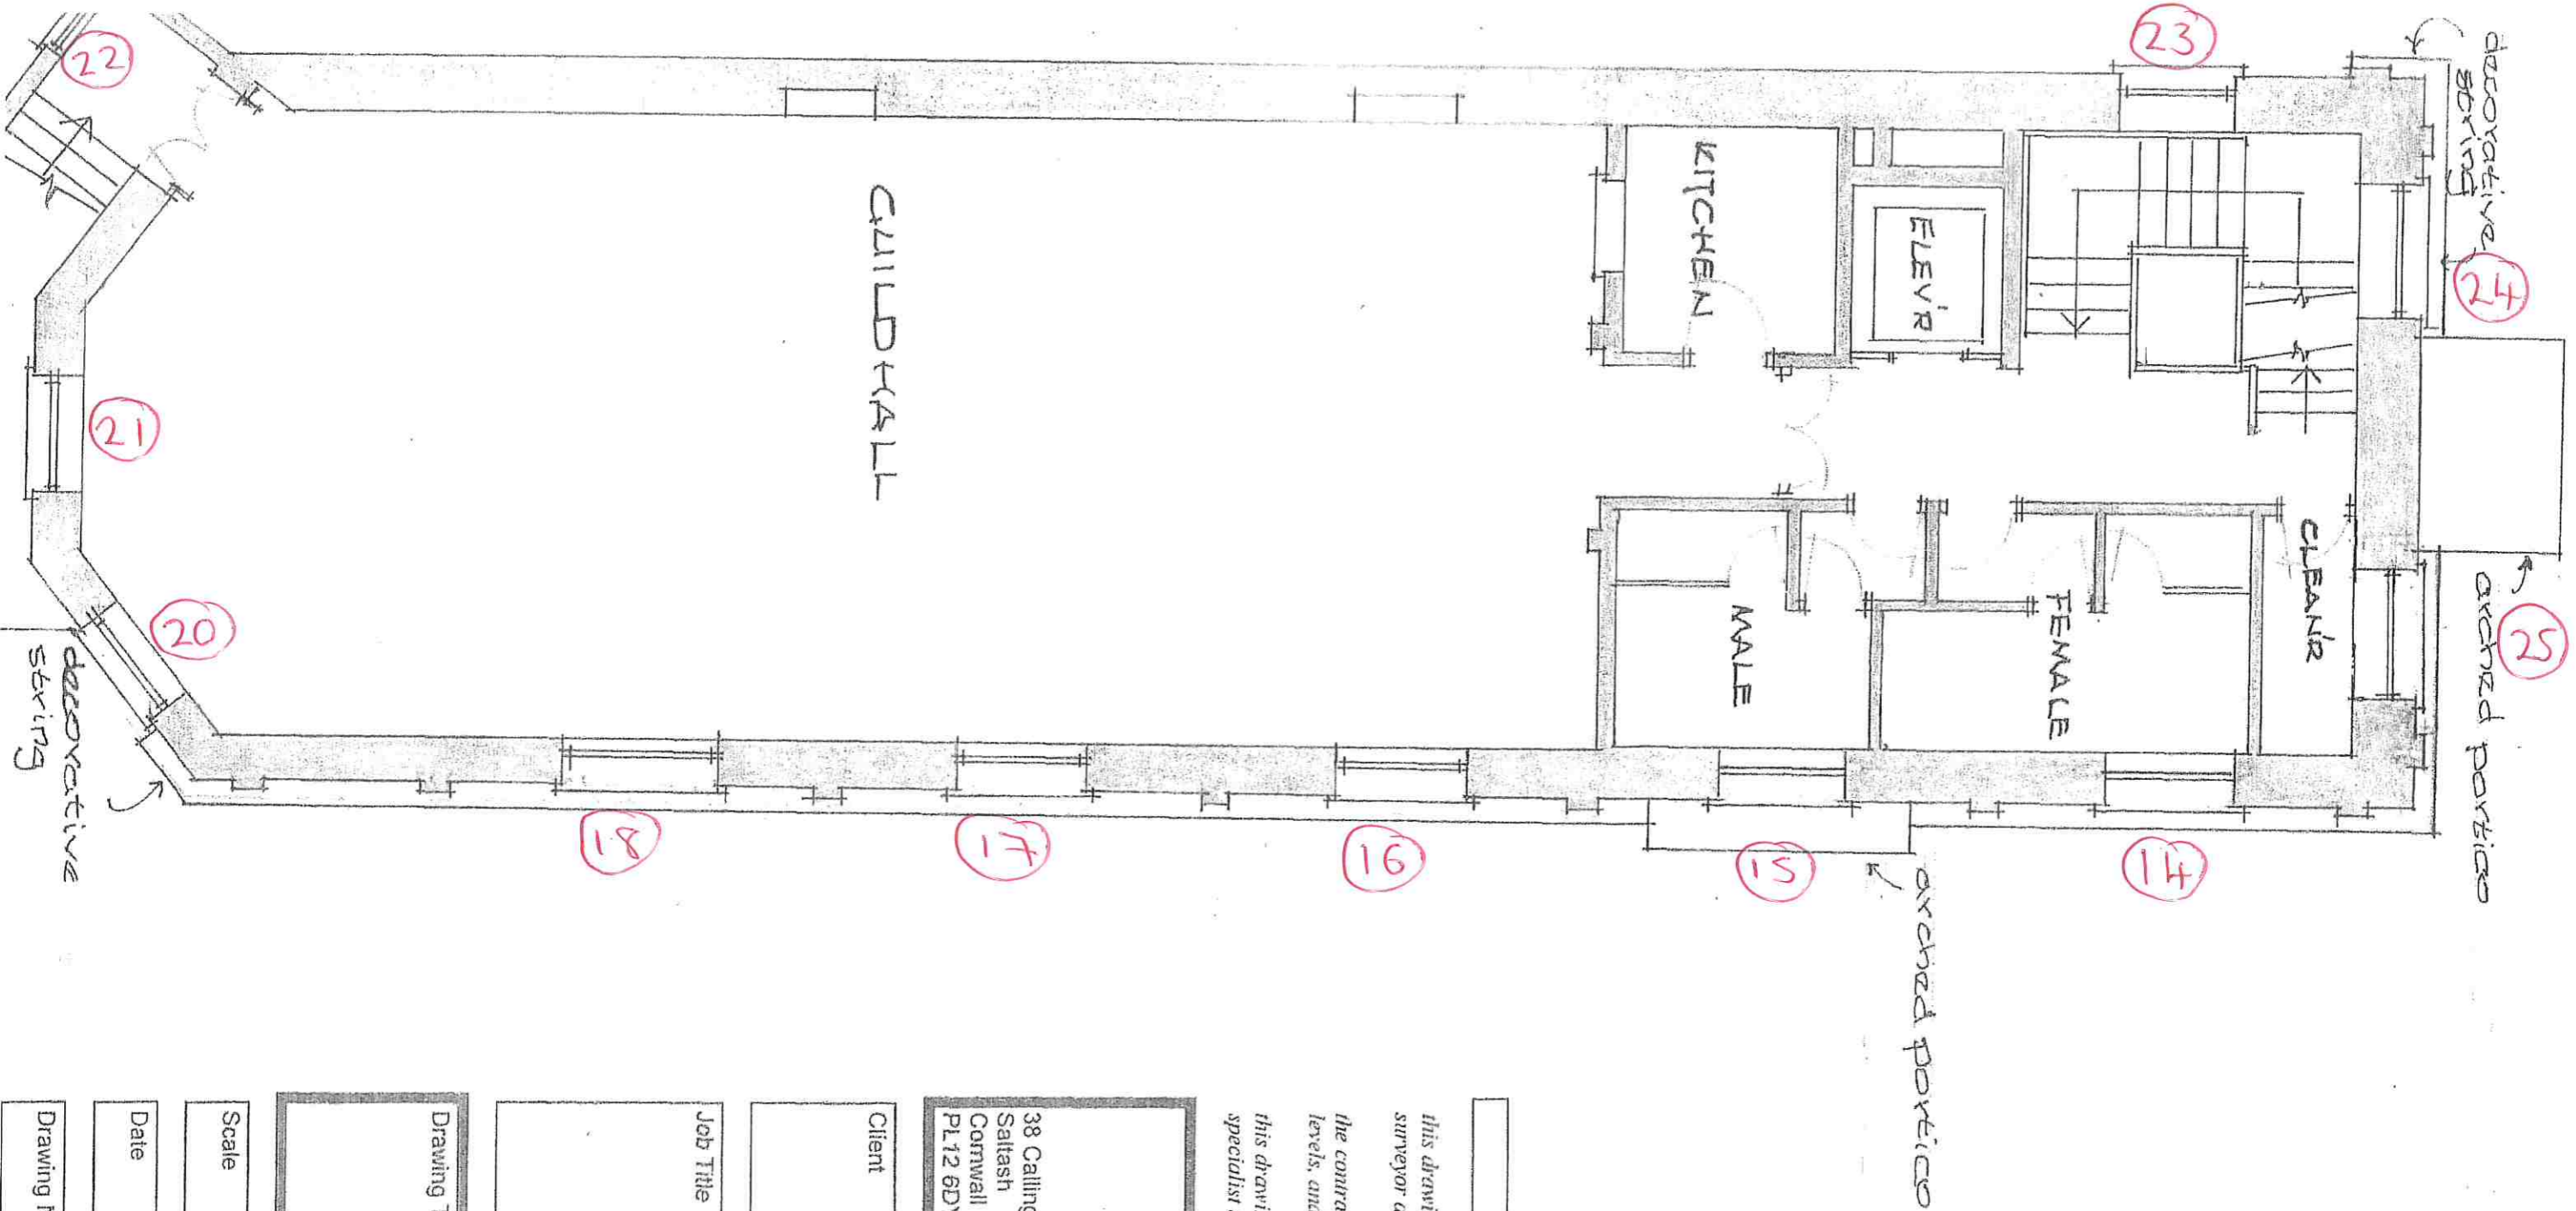

Date	Revisions
------	-----------

this drawing and the building works depicted are the copyright of the surveyor and may not be reproduced except by written permission  
the contractor is to check and verify all building and site dimensions, levels, and sewer invert levels at connection point before work starts  
this drawing must be read with and checked against any structural or specialist drawings provided

GEOFF PEGGS ASSOCRICS Building Surveyor
38 Callington Road Saltash Cornwall PL12 6DY

Client
Saltash Town Council


Job Title
The Guildhall Lower Fore Street Saltash

Drawing Title
First Floor Plan existing

Scale
1:100 @ A4

Date
Drawn by GP

Drawing No
Rev

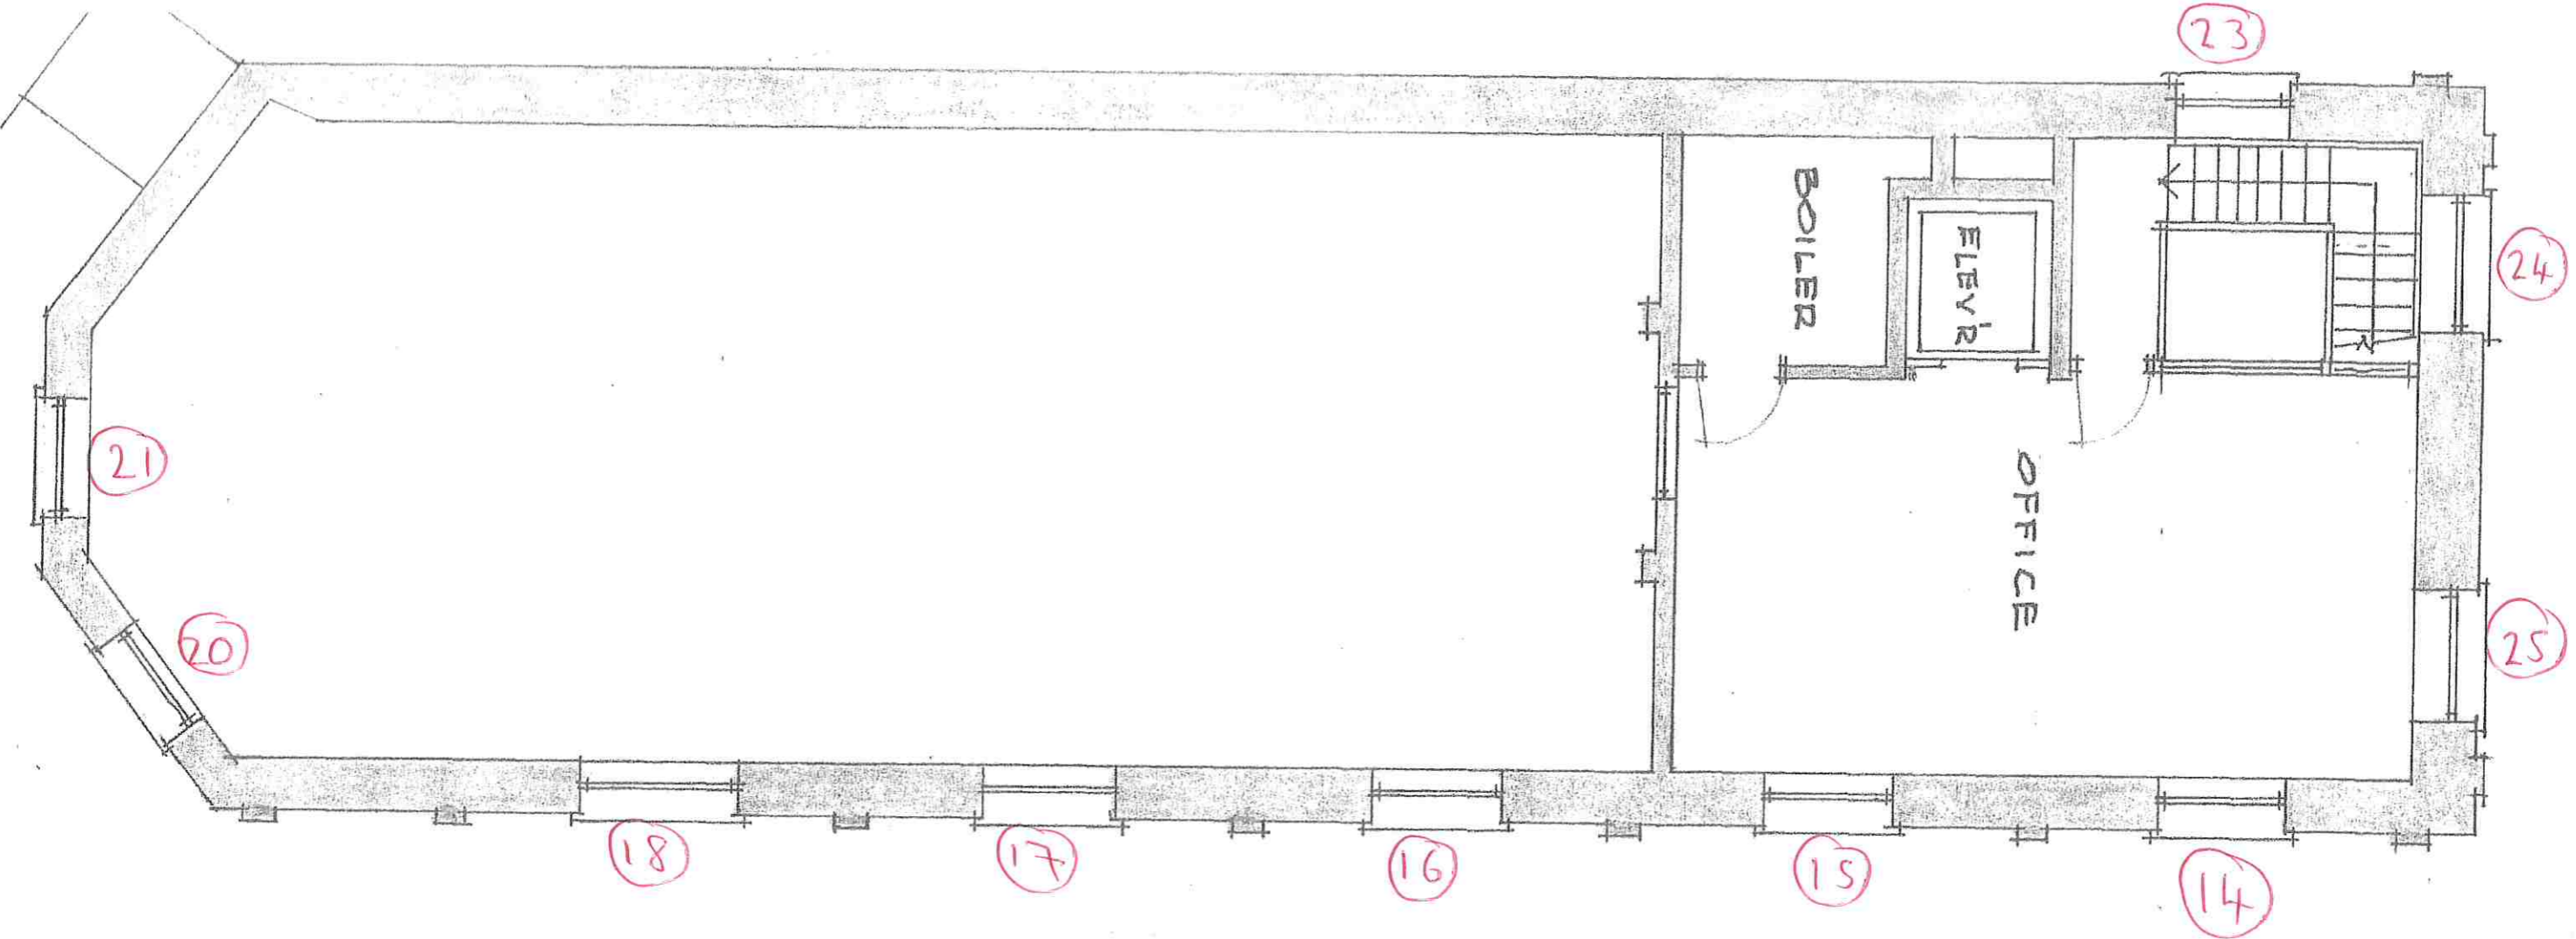

Date	Revisions
------	-----------

this drawing and the building works depicted are the copyright of the surveyor and may not be reproduced except by written permission

the contractor is to check and verify all building and site dimensions, levels, and sewer invert levels at connection point before work starts

this drawing must be read with and checked against any structural or specialist drawings provided

<b>GEOFF PEGGS</b> AssocRICS Building Surveyor 38 Callington Road Saltash Cornwall PL12 6DY
---

<b>Client</b>  Saltash Town Council
---


<b>Job Title</b>  The Guildhall Lower Fore Street Saltash
---

<b>Drawing Title</b>  Second / Mezzanine Floor Plan [unaffected by application works]
--

<b>Scale</b>  1:100 @ A4
--------------------------------

<b>Date</b> January 2022	<b>Drawn by</b> GP
-----------------------------	-----------------------

<b>Drawing No</b> 720012	<b>Rev</b> 1
-----------------------------	-----------------

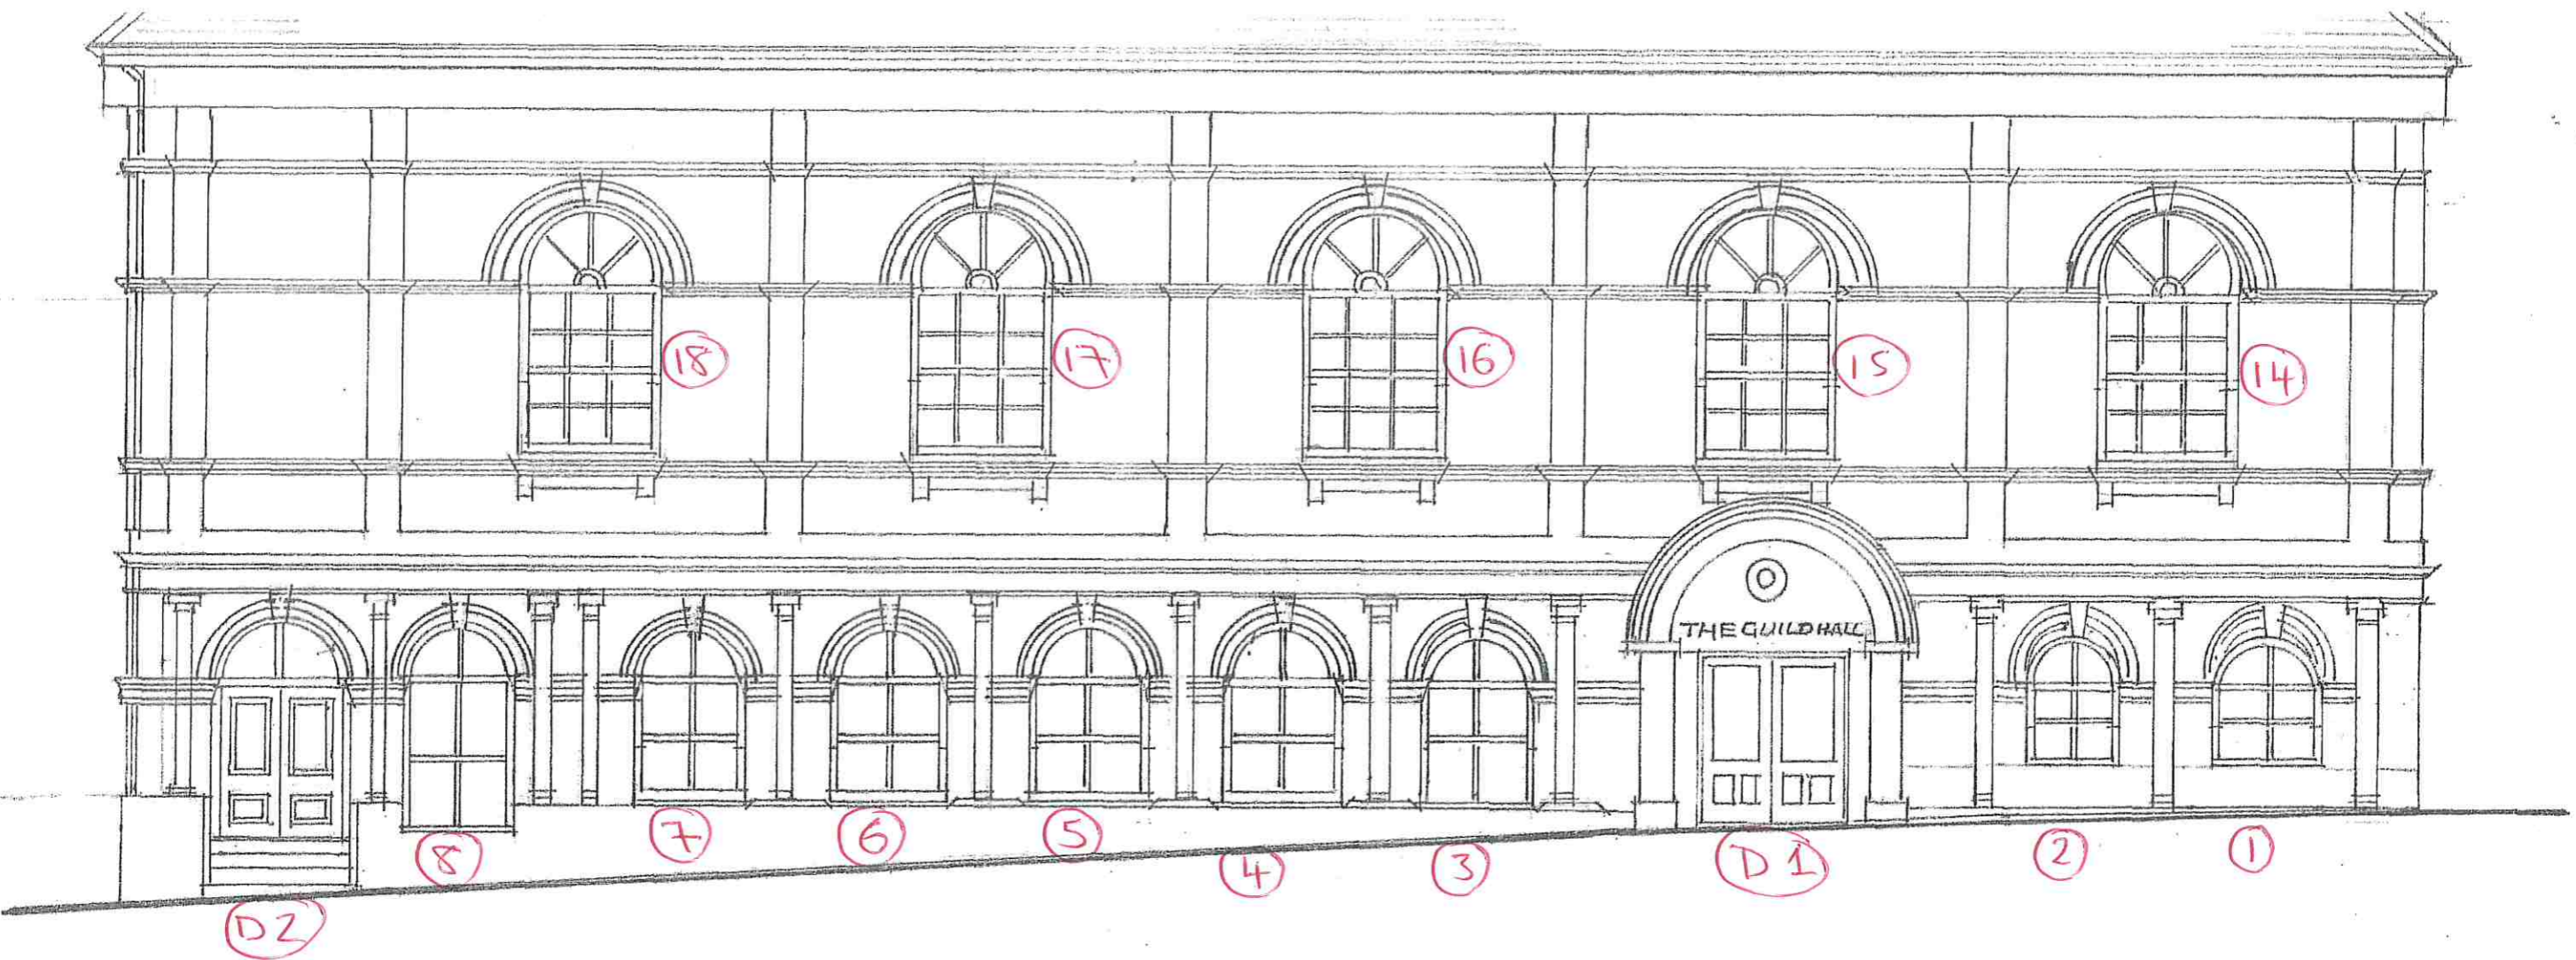

Date	Revisions
------	-----------

this drawing and the building works depicted are the copyright of the surveyor and may not be reproduced except by written permission  
the contractor is to check and verify all building and site dimensions, levels, and sewer invert levels at connection point before work starts  
this drawing must be read with and checked against any structural or specialist drawings provided

GEOFF PEGGS  
ASSOCRICS  
Building Surveyor  
38 Callington Road  
Saltash  
Cornwall  
PL12 6DY

Client  
Saltash Town Council


Job Title  
The Guildhall  
Lower Fore Street  
Saltash

Drawing Title  
North (Lower Fore Street) Elevation  
existing

Scale  
1:100 @ A4

Date  
[REDACTED]  
Drawn by  
GP

Drawing No  
[REDACTED]  
Rev

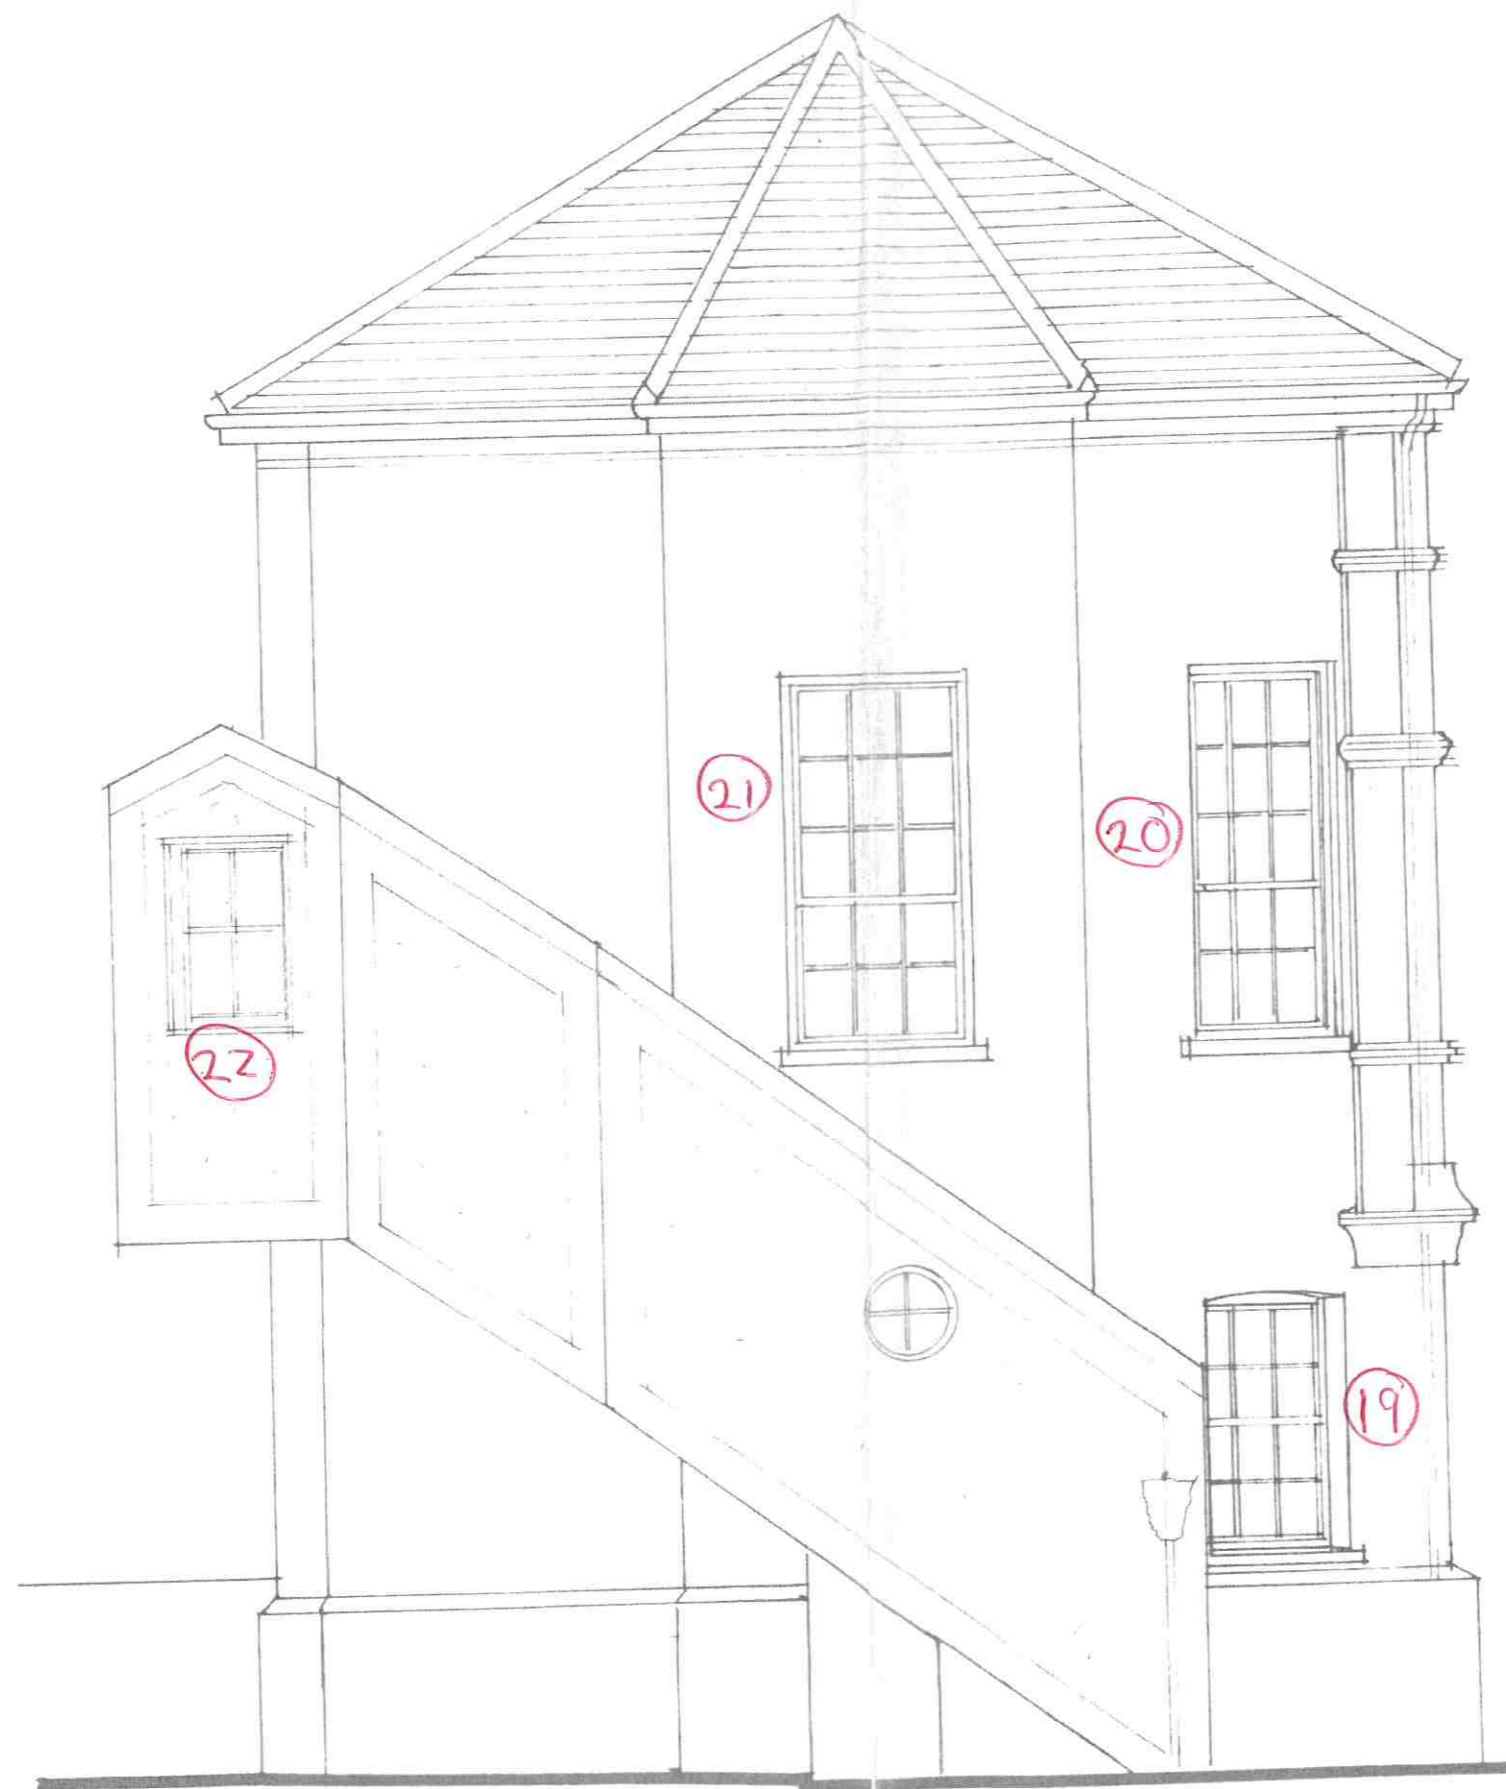

EAST ELEVATION



Date	Revisions
------	-----------

*this drawing and the building works depicted are the copyright of the surveyor and may not be reproduced except by written permission*

*the contractor is to check and verify all building and site dimensions, levels, and sewer invert levels at connection point before work starts*

*this drawing must be read with and checked against any structural or specialist drawings provided*

**GEOFF PEGGS**  
AssocRICS  
Building Surveyor

38 Callington Road  
Saltash  
Cornwall  
PL12 6DY

Client

Saltash Town Council

Job Title

The Guildhall  
Lower Fore Street  
Saltash

Drawing Title

West (Station Road) Elevation  
existing

Scale

1:100 @ A4

Date

Drawn by

GP

Drawing No

Rev