


DO NOT SCALE THIS DRAWING OR INTERROGATE. AUTOCAD DRAWING FILE. CONTRACTORS WILL BE HELD RESPONSIBLE FOR TAKING AND CHECKING ALL CRITICAL DIMENSIONS ON SITE. © CROWTHER ASSOCIATES ARCHITECTS LLP © - ALL RIGHTS RESERVED

rev	date	amendment	dwn	chkd
A	26.05.20	New kitchen-store made smaller and window WG12 omitted	sk	gt
B	18.06.20	Kitchen window WG15 shown - existing to be re-used, as clients instruction	gt	gt


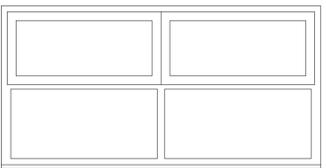


WG15 is the existing window in the east elevation of the kitchen. To be carefully removed and re-used / re-fixed in the new east wall to the extended kitchen area.

Sizes to be ascertained following removal as frame is partly obscured by existing construction.

Provide a timber lining externally, 25mm thick, stained as timber cladding. Internal lining to reveal to be painted softwood.

**WG15**

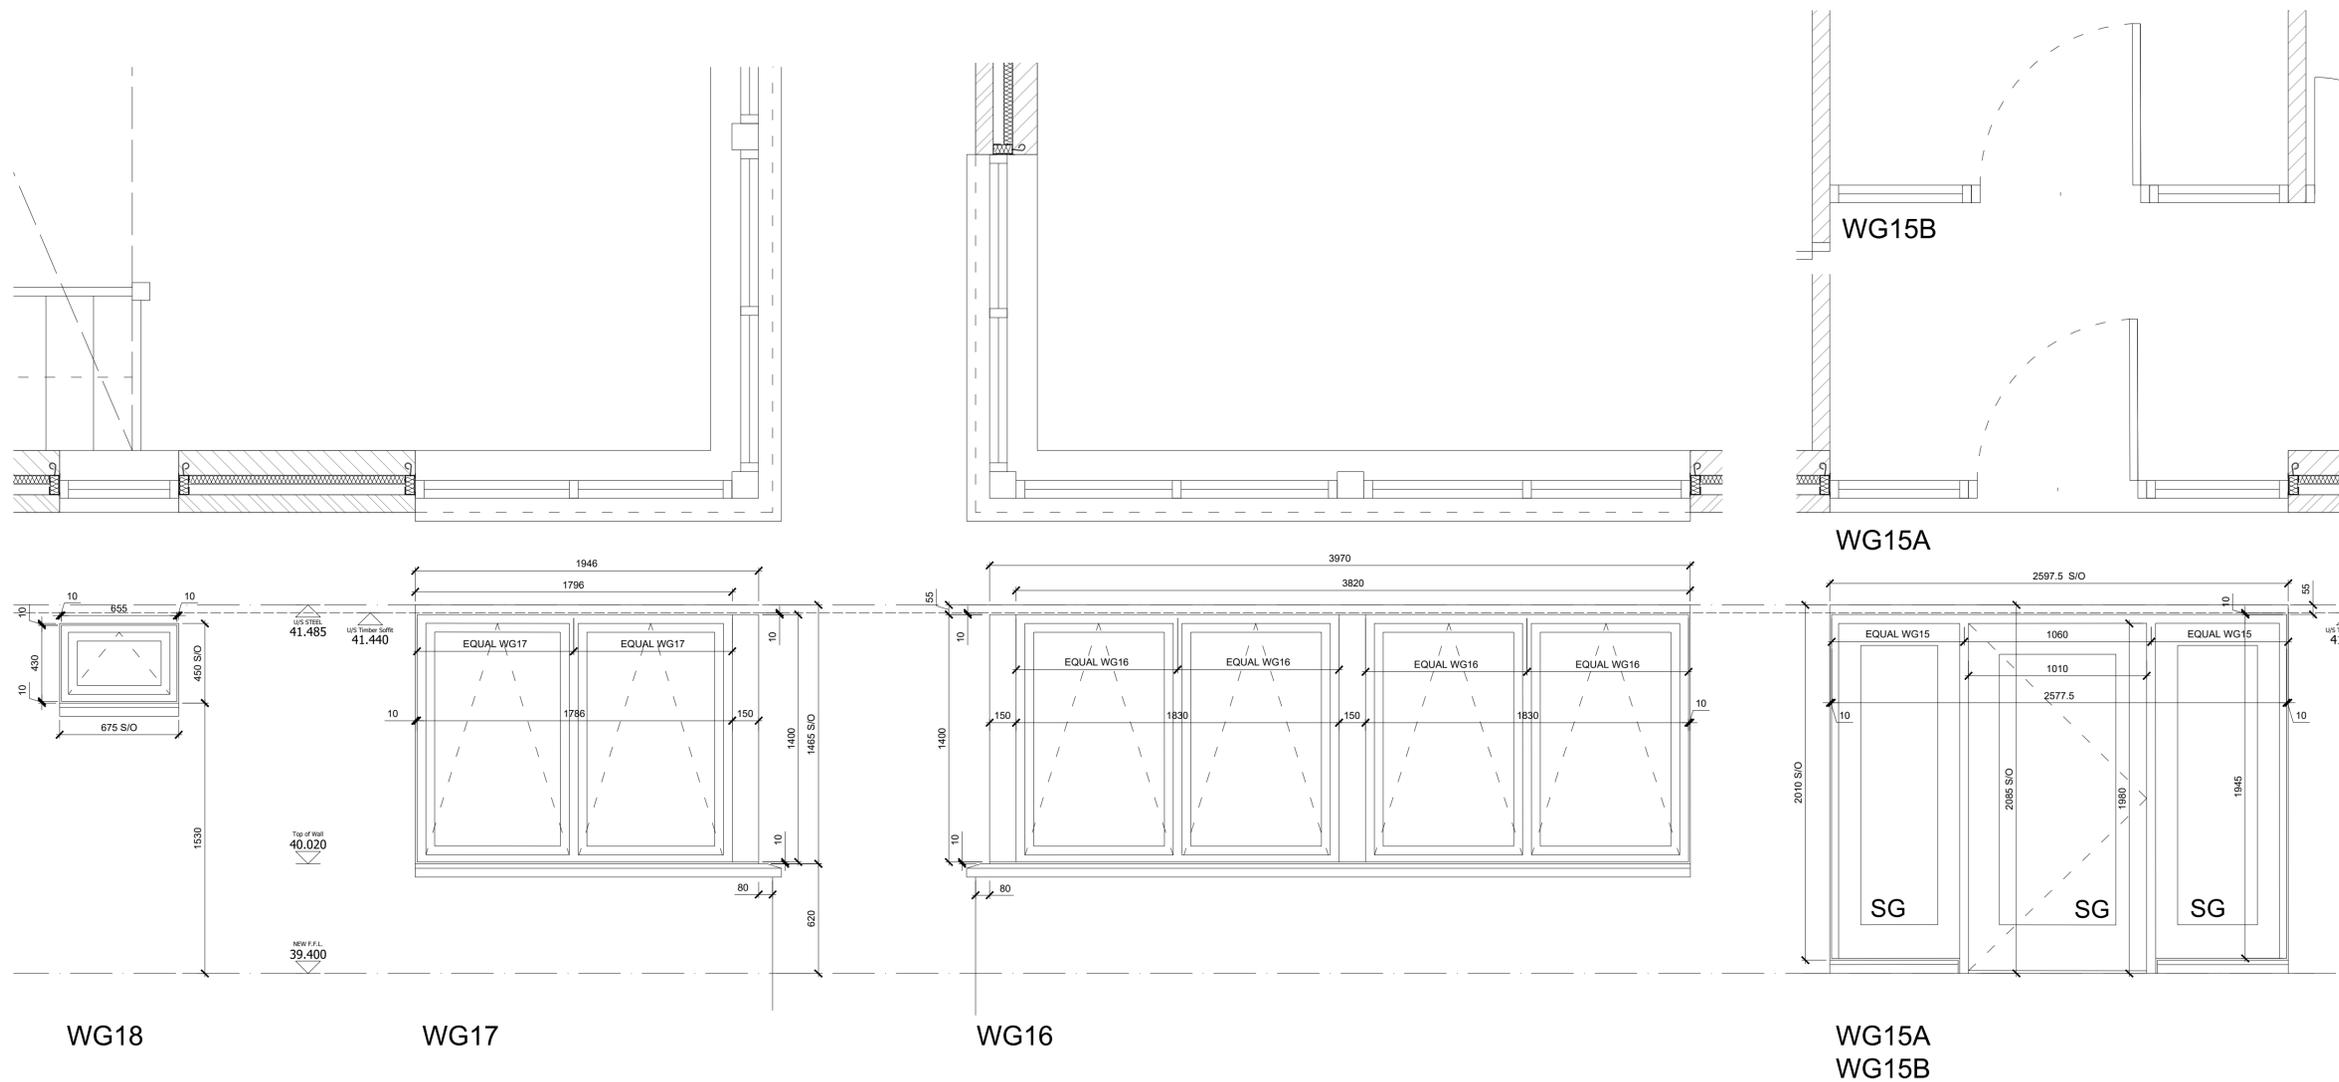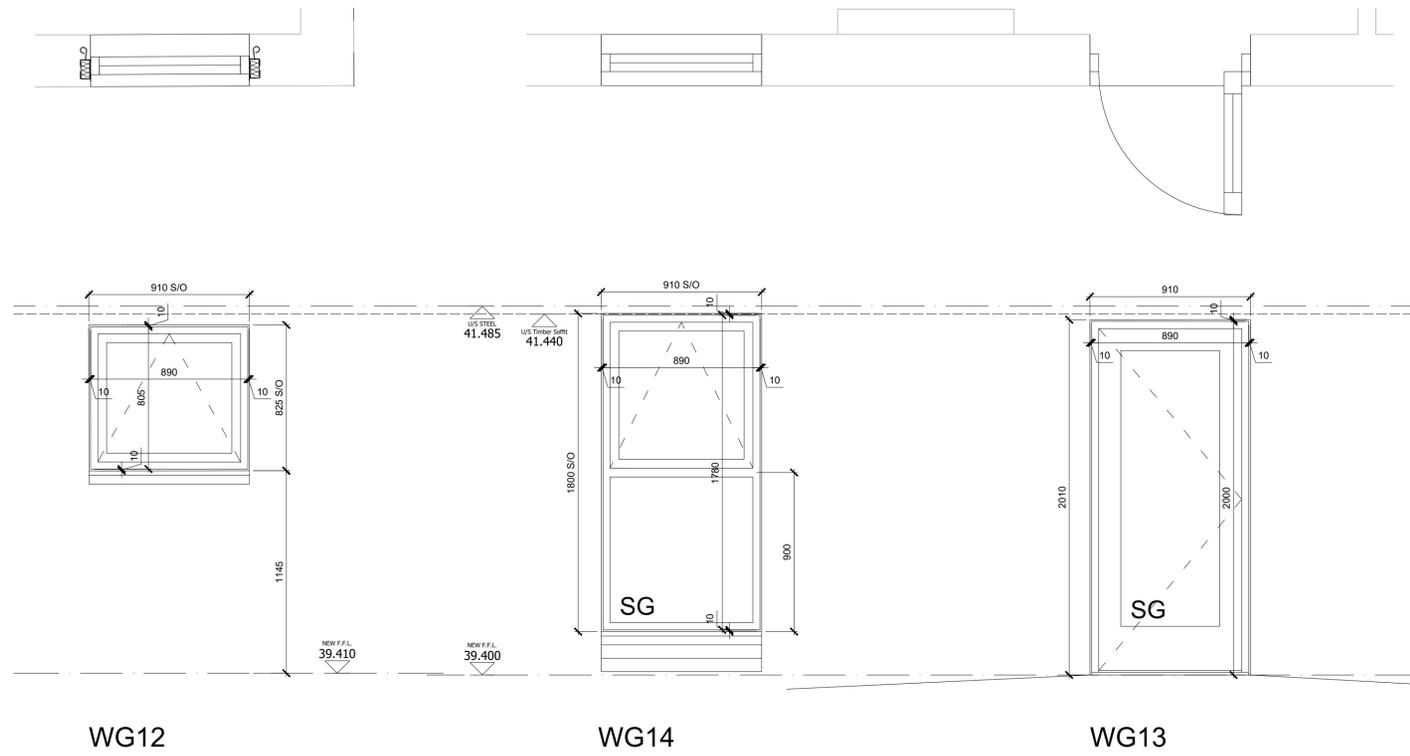

**CROWTHER**  
ARCHITECTS  
**ASSOCIATES**

CROWTHER ASSOCIATES ARCHITECTS LLP  
25 PELHAM HOUSE  
25 PELHAM SQUARE  
BRIGHTON BN14ET  
T: 01273 695535  
www.crowtherassociates.co.uk

client  
**Wivelsfield Village Hall**

project  
Wivelsfield Village Hall  
Extensions

drawing  
WINDOW SCHEDULE  
SHEET 2  
WG12-15B

date: 18.06.20 scale: 1:20 @ A1 drawn: gt checked: gt  
status

**TENDER**

job no	dwg no	revision
C-1732 (31)002		T1