

### APPENDIX 3


#### LIST OF TENDER/CONTRACT DRAWINGS.

##### Existing drawings

Existing ground floor plan.	1:100 scale	A3	58/SY-01A
Existing elevations.	1:100 scale	A3	58/SY-02A

##### Proposed drawings.

Proposed ramp & works. Ele. & Plan.	1:50 scale	A3	58/D-01D
Proposed + Existing Ele's & sections	1:50 scale	A3	58/D-08
Block plan. Showing proposed ramp.	1:200 scale	A4	58/D-09
Sections B-B & D-D new ramp.	1:20 scale	A3	58/D-10A
Part plan step area brick setting out.	1:20 scale	A3	58/D-11
Section E-E new ramp.	1:20 scale	A3	58/D-12A
Sections.F-F,G-G,H-H,J-J,1-1,2-2,3-3.	1:20:10:2	A3	58/D-13A

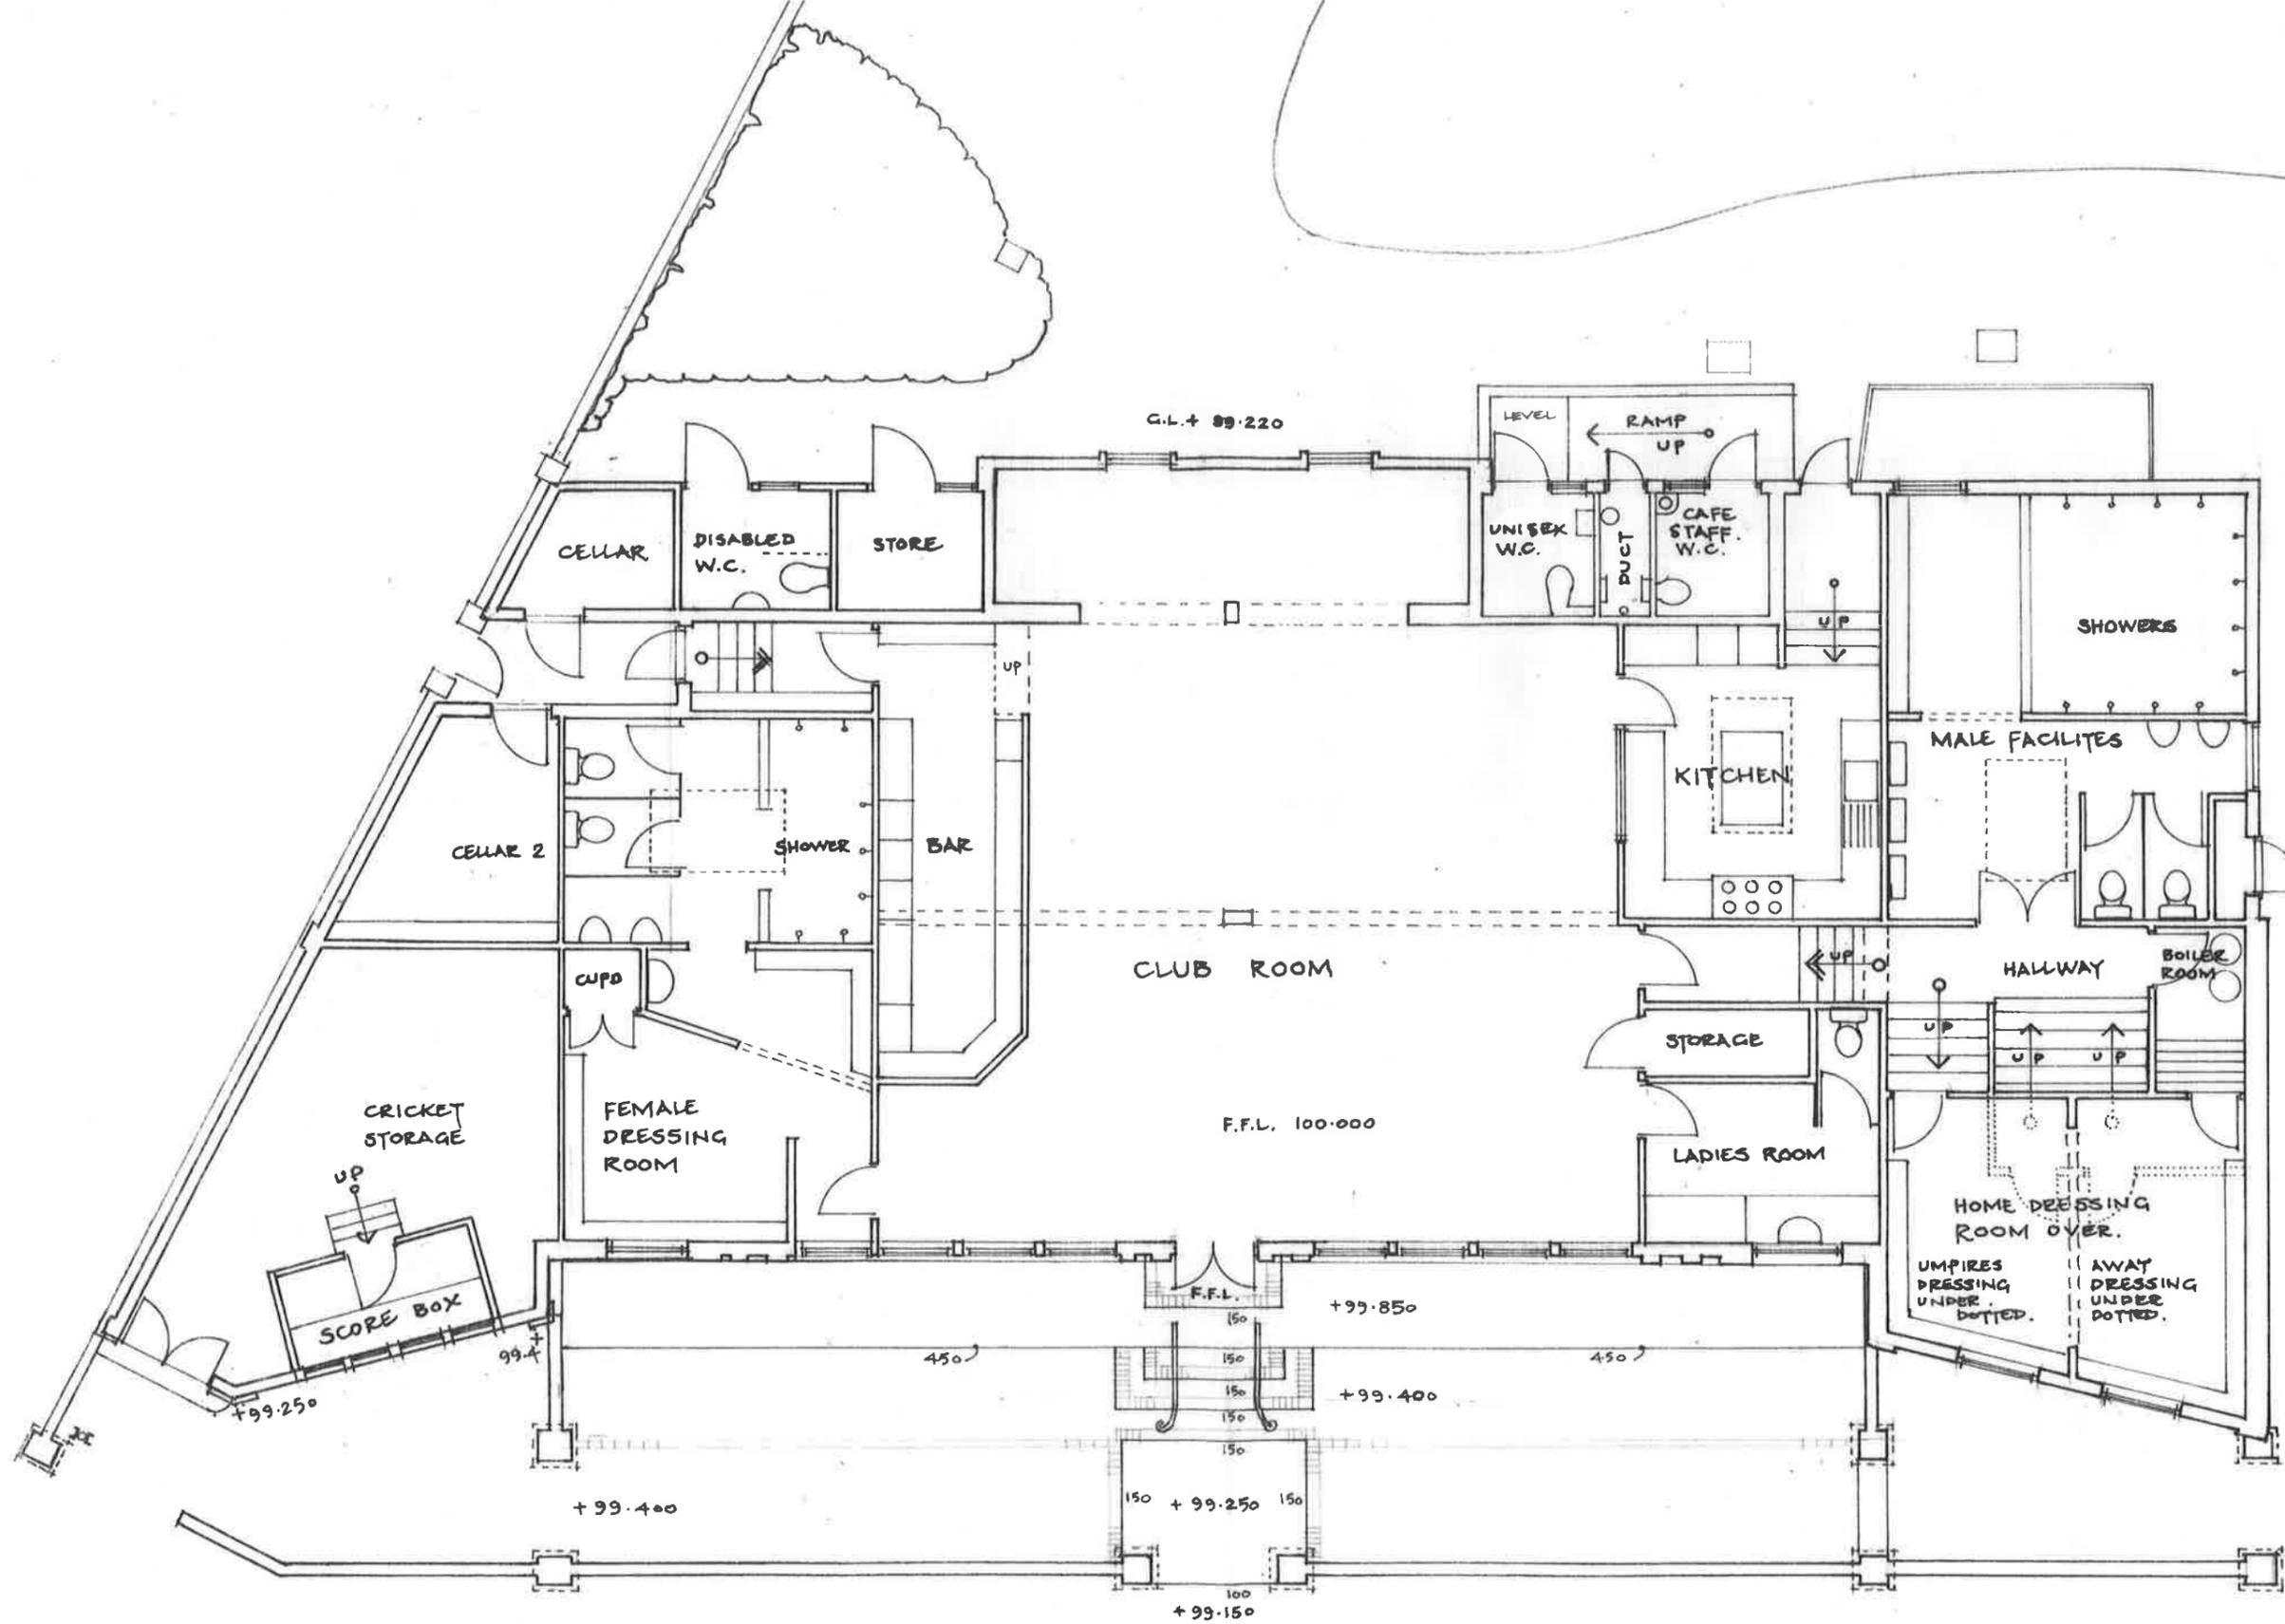


Revision Description  
 A: LEFT HAND SIDE OF PLAN REVISED TO CORRECT LAYOUT.

Initial Date  
 GB 19.6.2017


**GLENN BALL**  
 Chartered Architect.  
 Tel. 01732 761629.

Site: THE VINE PAVILION. THE VINE SEVENOAKS  
 Client: SEVENOAKS TOWN COUNCIL.  
 Dwg Title: EXISTING GROUND FLOOR PLAN

Dwg No: 58/SY-01A  
 Scale: 1:100  
 Date: OCT 2014.

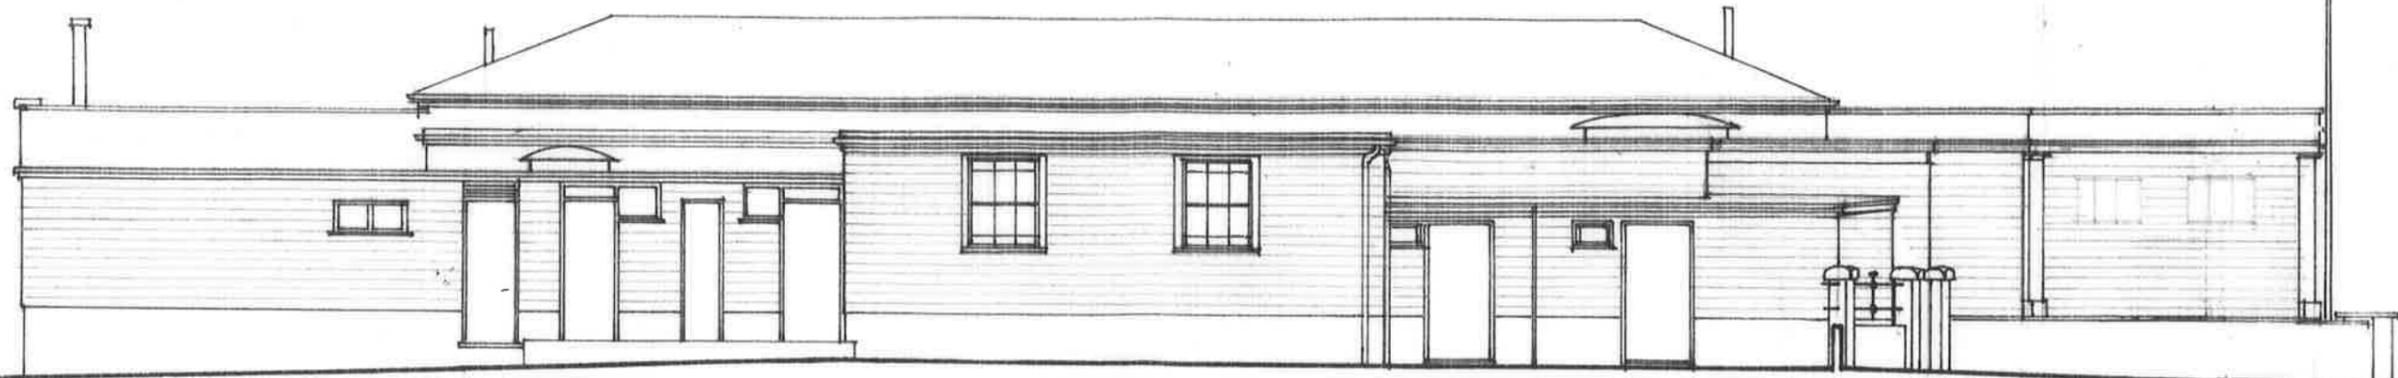


S O U T H E L E V A T I O N

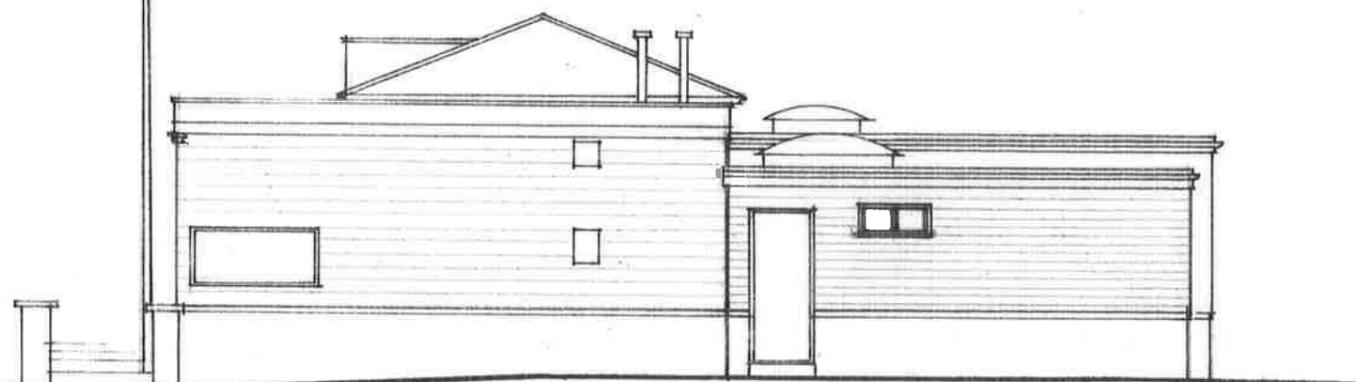


W E S T E L E V A T I O N



E A S T E L E V A T I O N

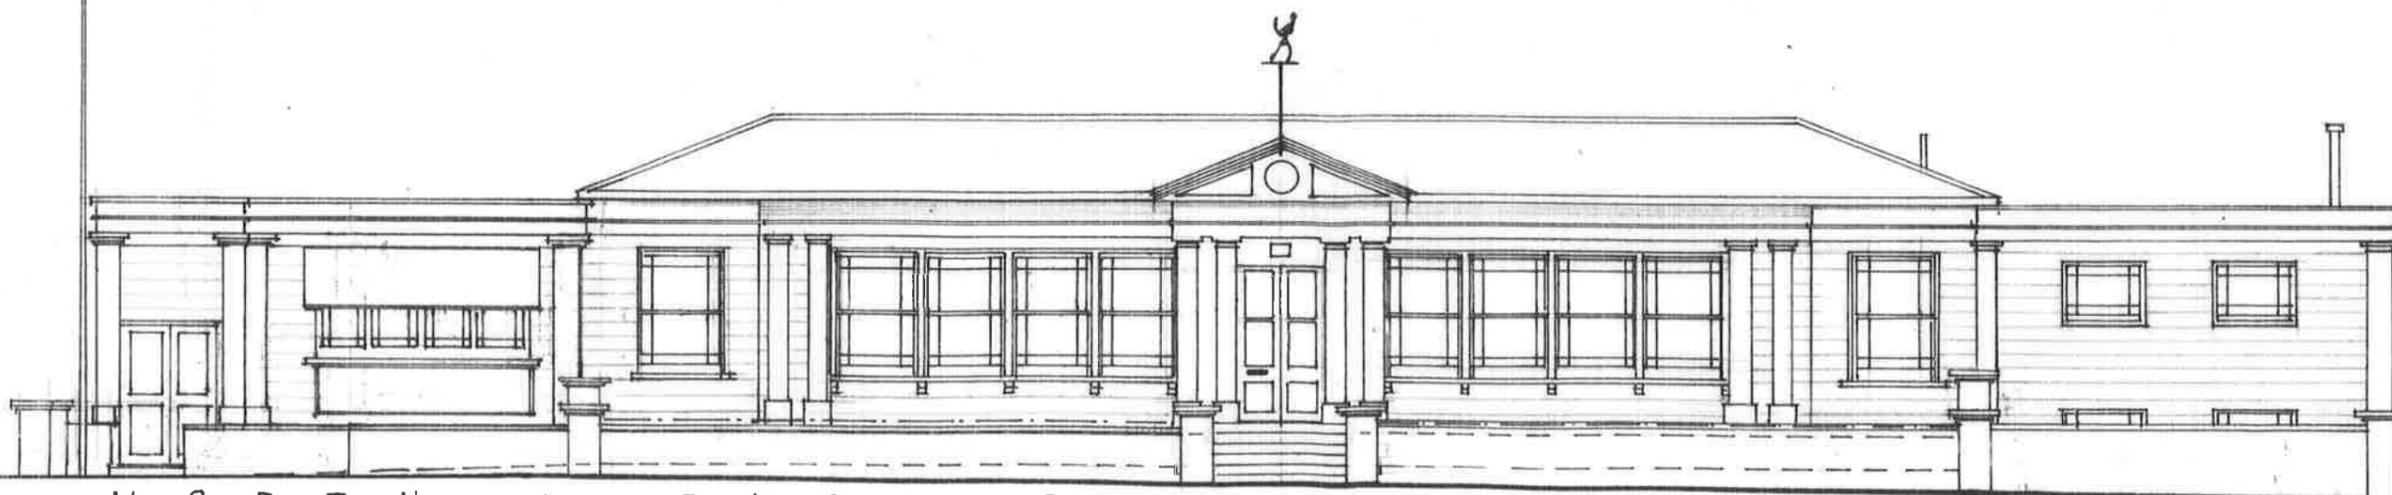

N O R T H E L E V A T I O N

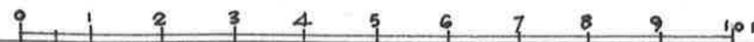


Revision A. Description LEFT SIDE OF NORTH ELE UPDATED TO REVISED PLAN.

Initial Date  
GB 19-6-17


**GLENN BALL**  
Chartered Architect.  
Tel. 01732 761629.

Site: THE VINE PAVILION. THE VINE SEVENOAKS  
Client: SEVENOAKS TOWN COUNCIL  
Dwg Title: EXISTING ELEVATIONS.


Dwg No: 58/SY-02A  
Scale: 1:100  
Date: DEC 2014.

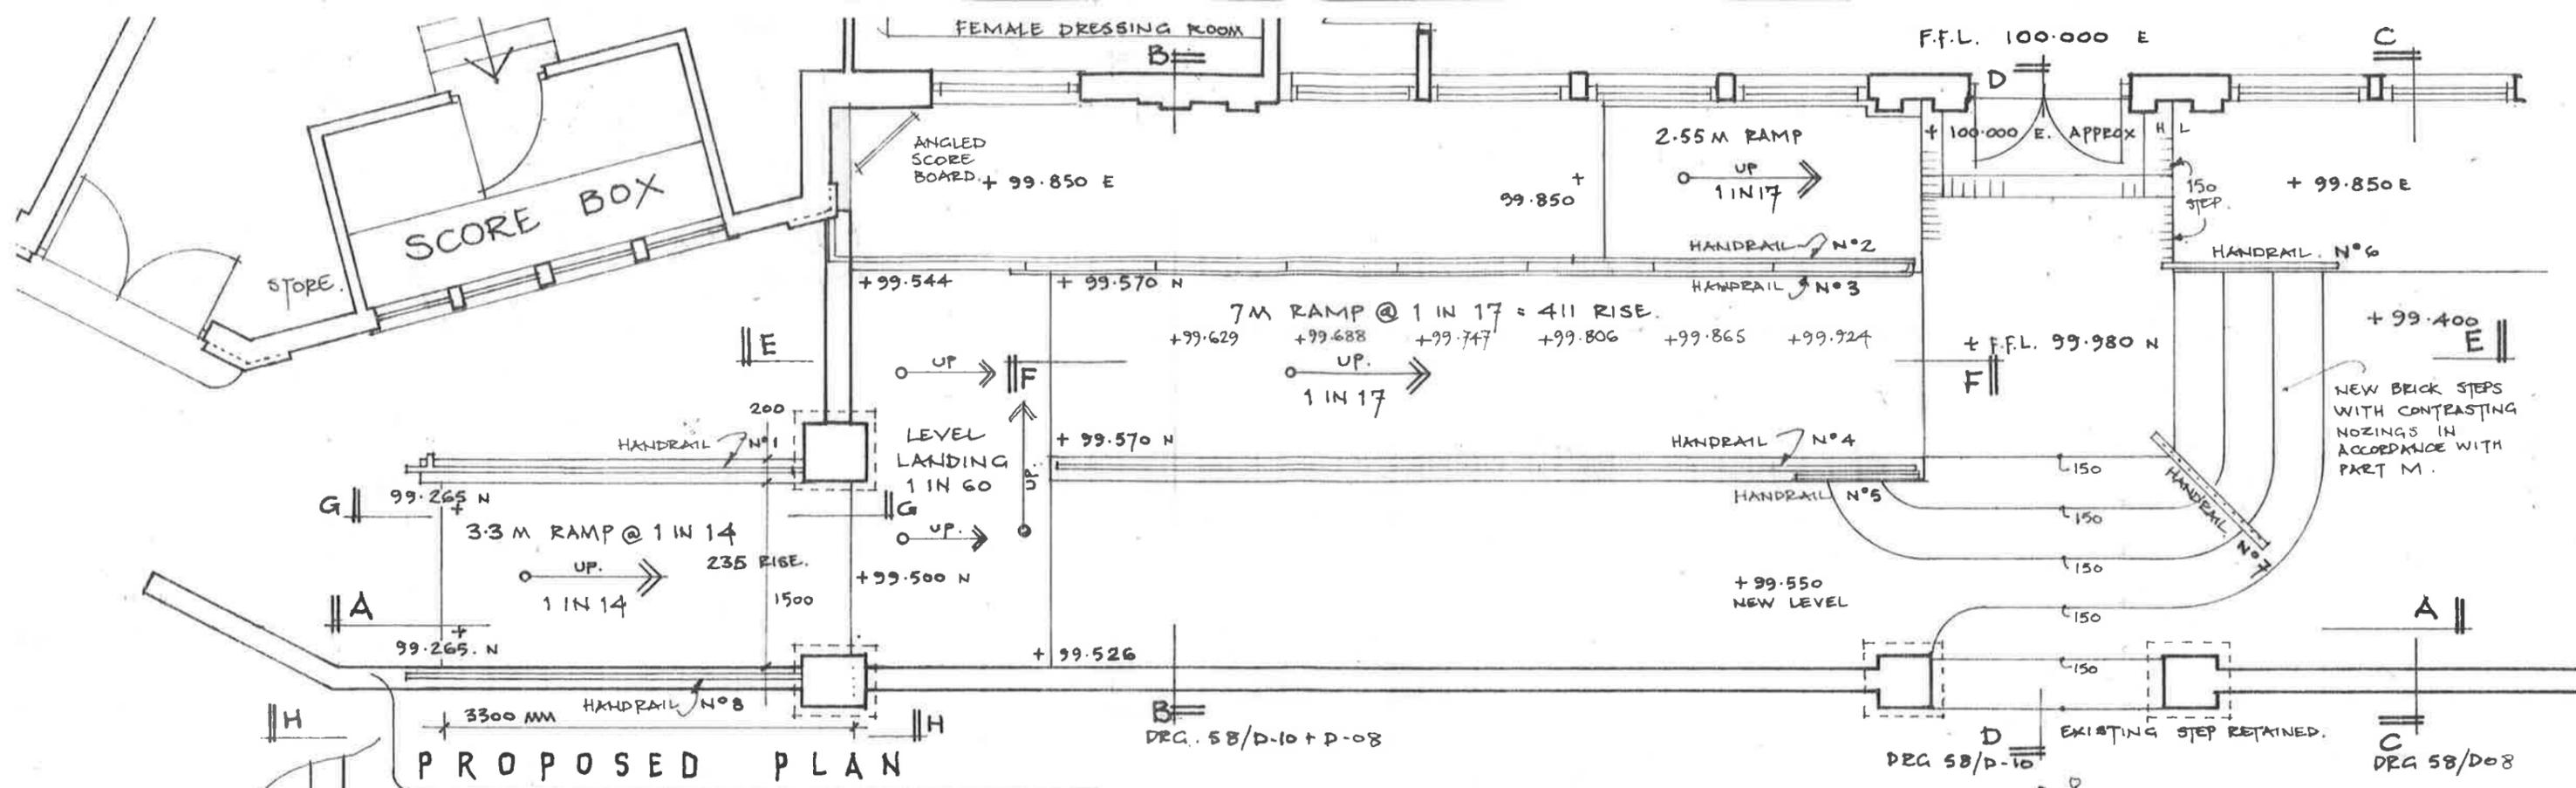

**PROPOSED PLAN**

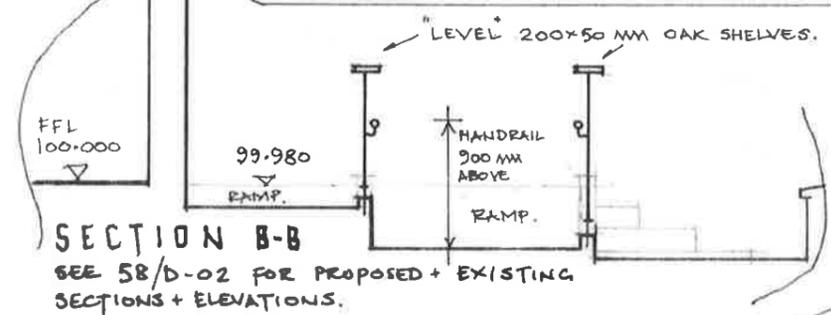

**SECTION B-B**  
SEE 58/D-02 FOR PROPOSED + EXISTING SECTIONS + ELEVATIONS.


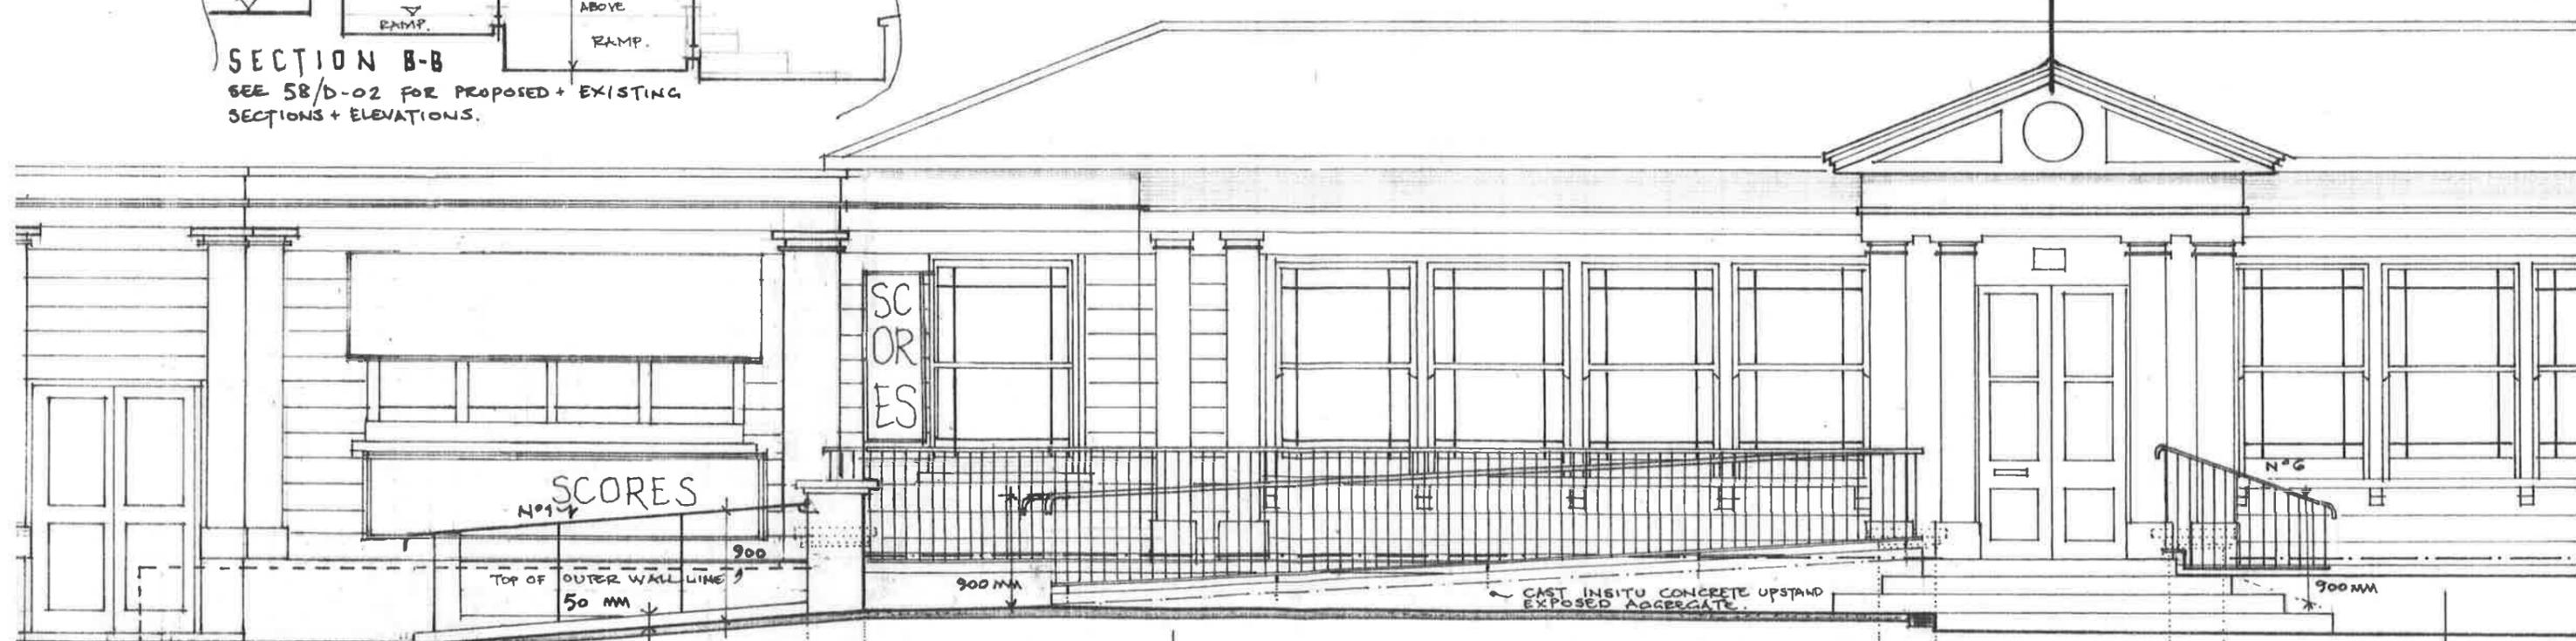


**SECTION ELEVATION A-A**

Revision	Description	Initial	Date
A	REVISIONS MADE FOLLOWING CRICKET CLUB CONSULTATIONS. B-B ADDED.	GB	1.5.2015
B	SATELLITE SCORE BOARD RAISED.	GB	15.7.2016
C	SECTION LINES FOR C-C ADDED. SEE 58/D-02 FOR ELES + SECTIONS	GB	18.5.2017
D	LEFT HAND SIDE OF ELEVATION A-A. REDRAWN P REVISED EXISTING PLAN	GB	19.6.2017

**GLENN BALL**  
Chartered Architect.  
Tel. 01732 761629.


Site: THE VINE PAVILION. THE VINE SEVENOAKS Dwg No: 58/p-01D  
Client: SEVENOAKS TOWN COUNCIL Scale: 1:50 @ A3  
Dwg Title: PROPOSED RAMP & WORKS. ELE + PLAN. Date: DEC 2014.

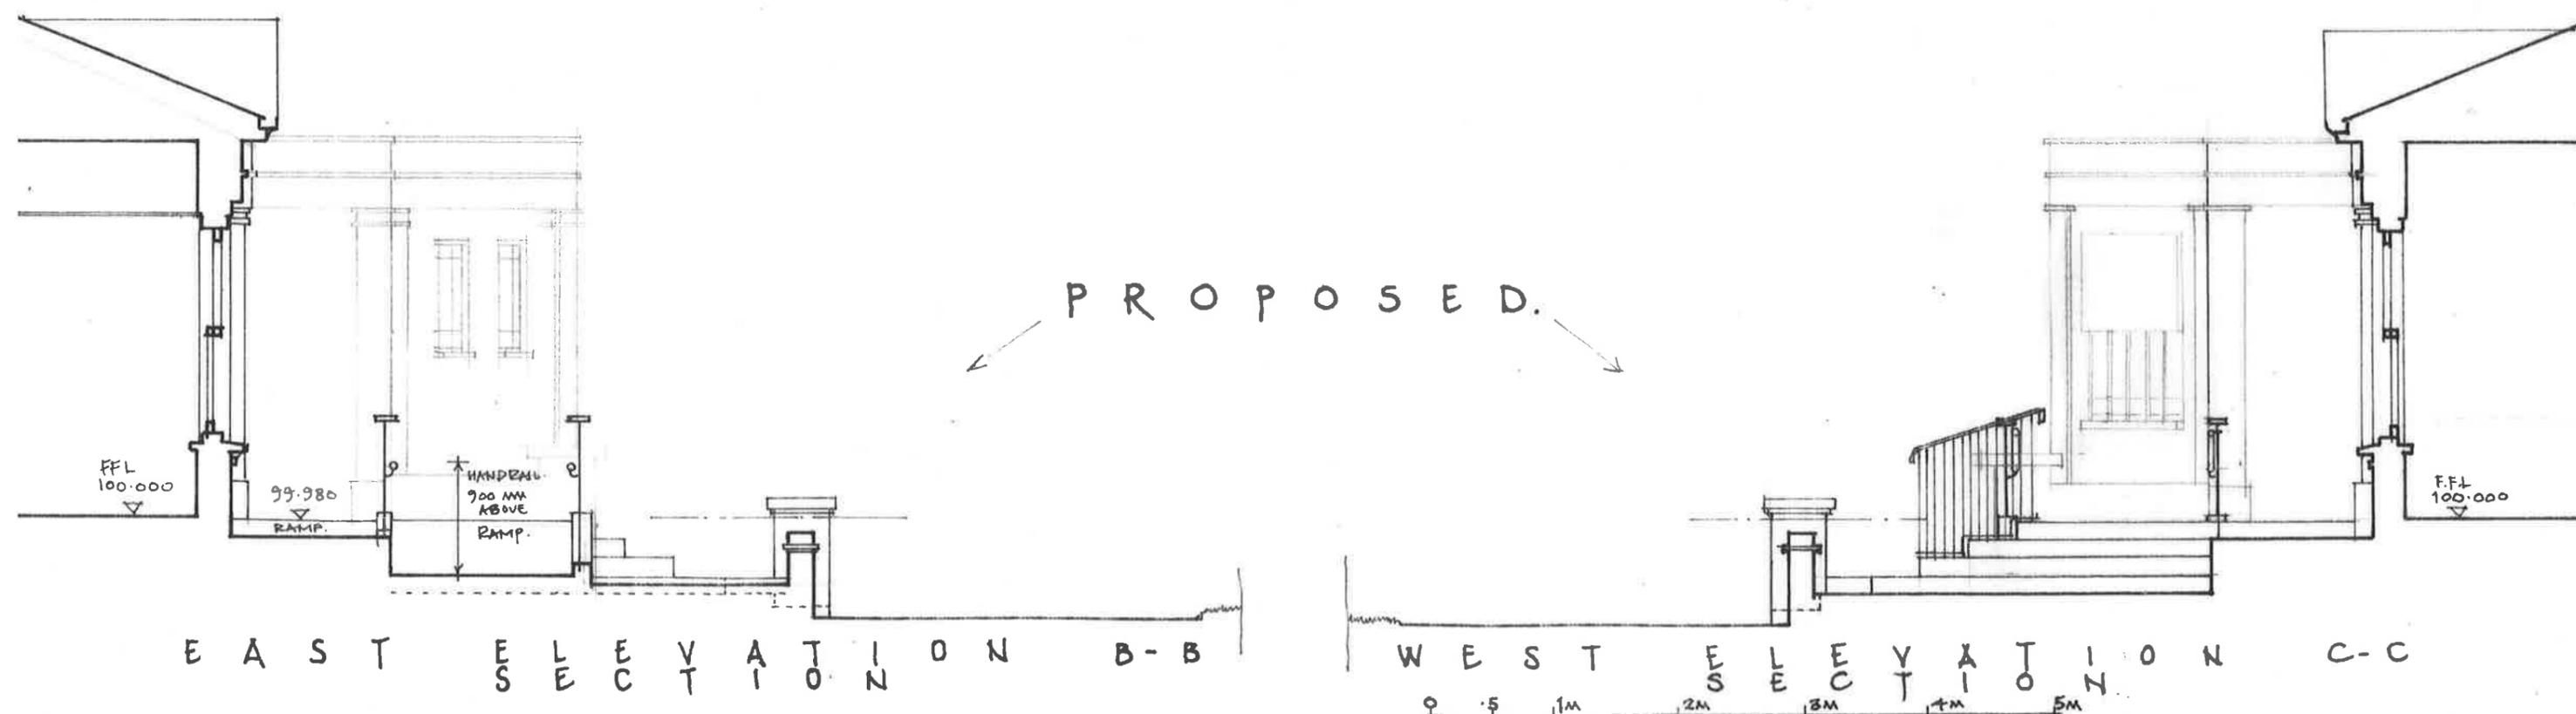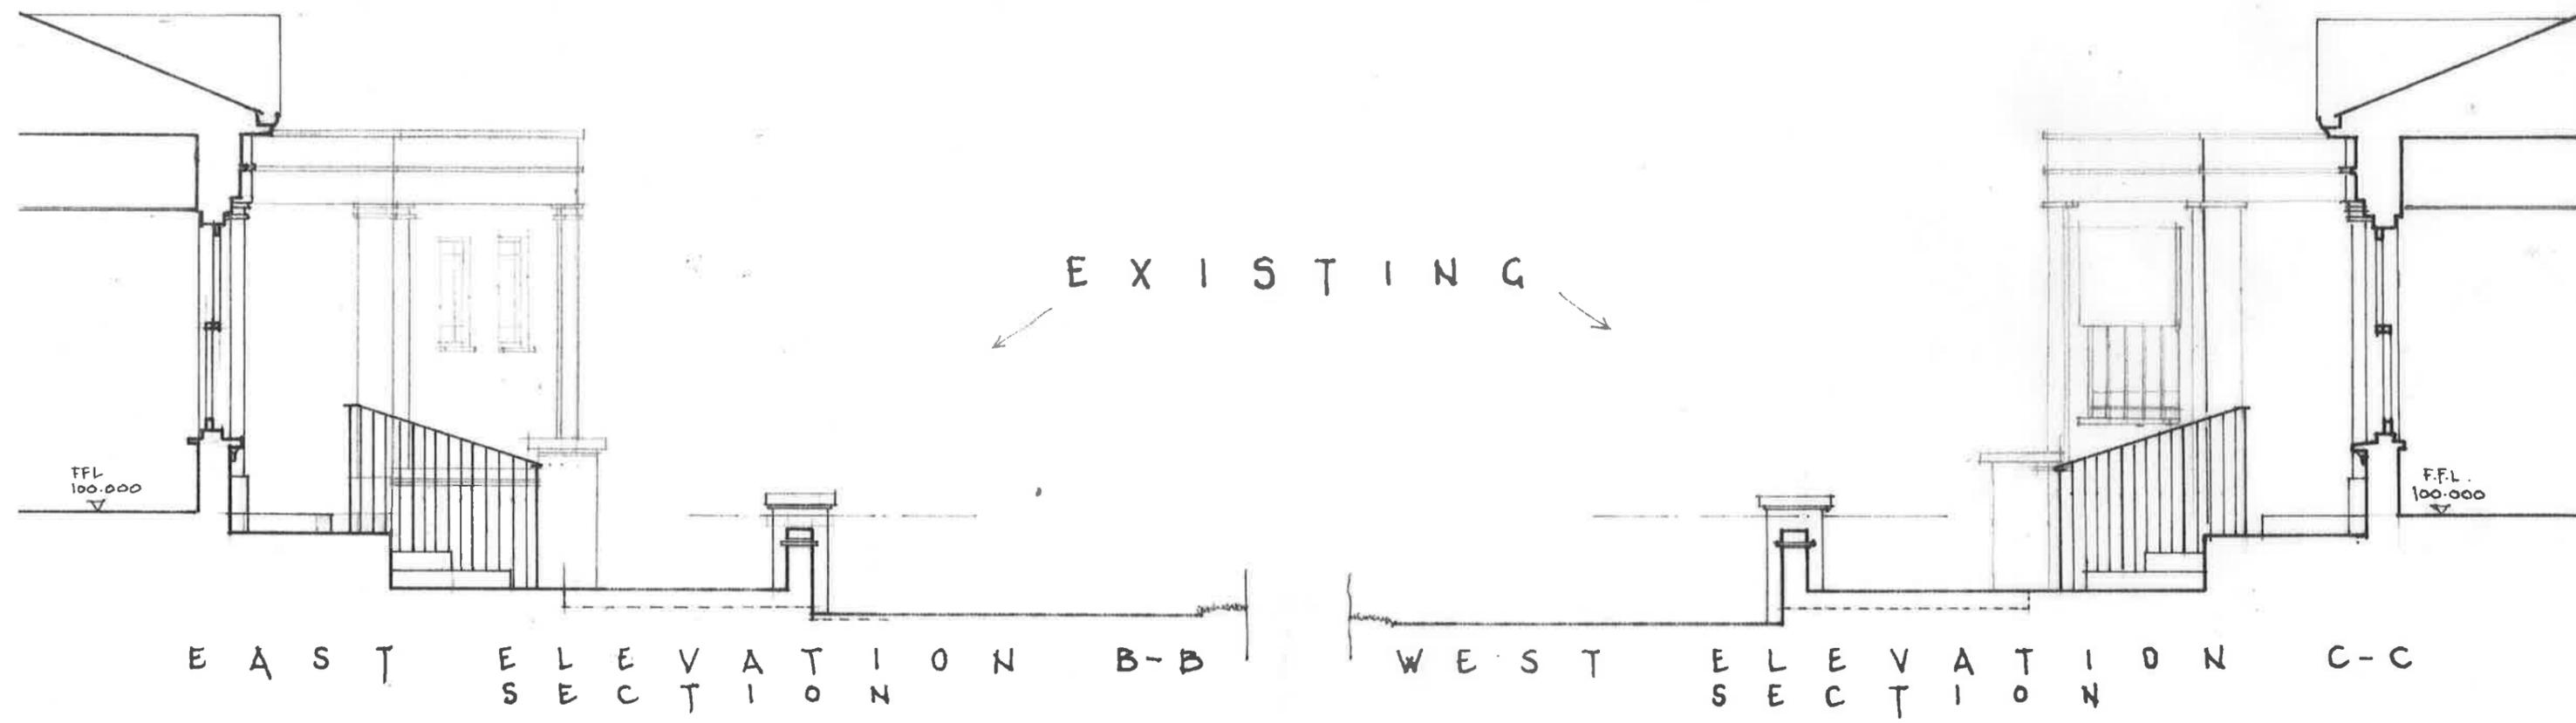

FIGURED DIMENSIONS TO BE READ IN PREFERENCE TO SCALED CHECK ALL DIMENSIONS ON SITE PLEASE CONTACT THE ARCHITECT IF ANY ANOMALIES IN THE DIMENSIONING IS FOUND PRIOR TO CONSTRUCTION

Revision	Description	Initial	Date	Site:	Client:	Dwg:
				THE VINE PAVILION. THE VINE SEVENOAKS	SEVENOAKS TOWN COUNCIL	58/D-08
						Scale: 1:50 @ A3
					Dwg Title: PROPOSED + EXISTING ELEVATIONS/SECTIONS.	Date: MAY 2016

**GLENN BALL**  
Chartered Architect.  
Tel. 01732 761629.

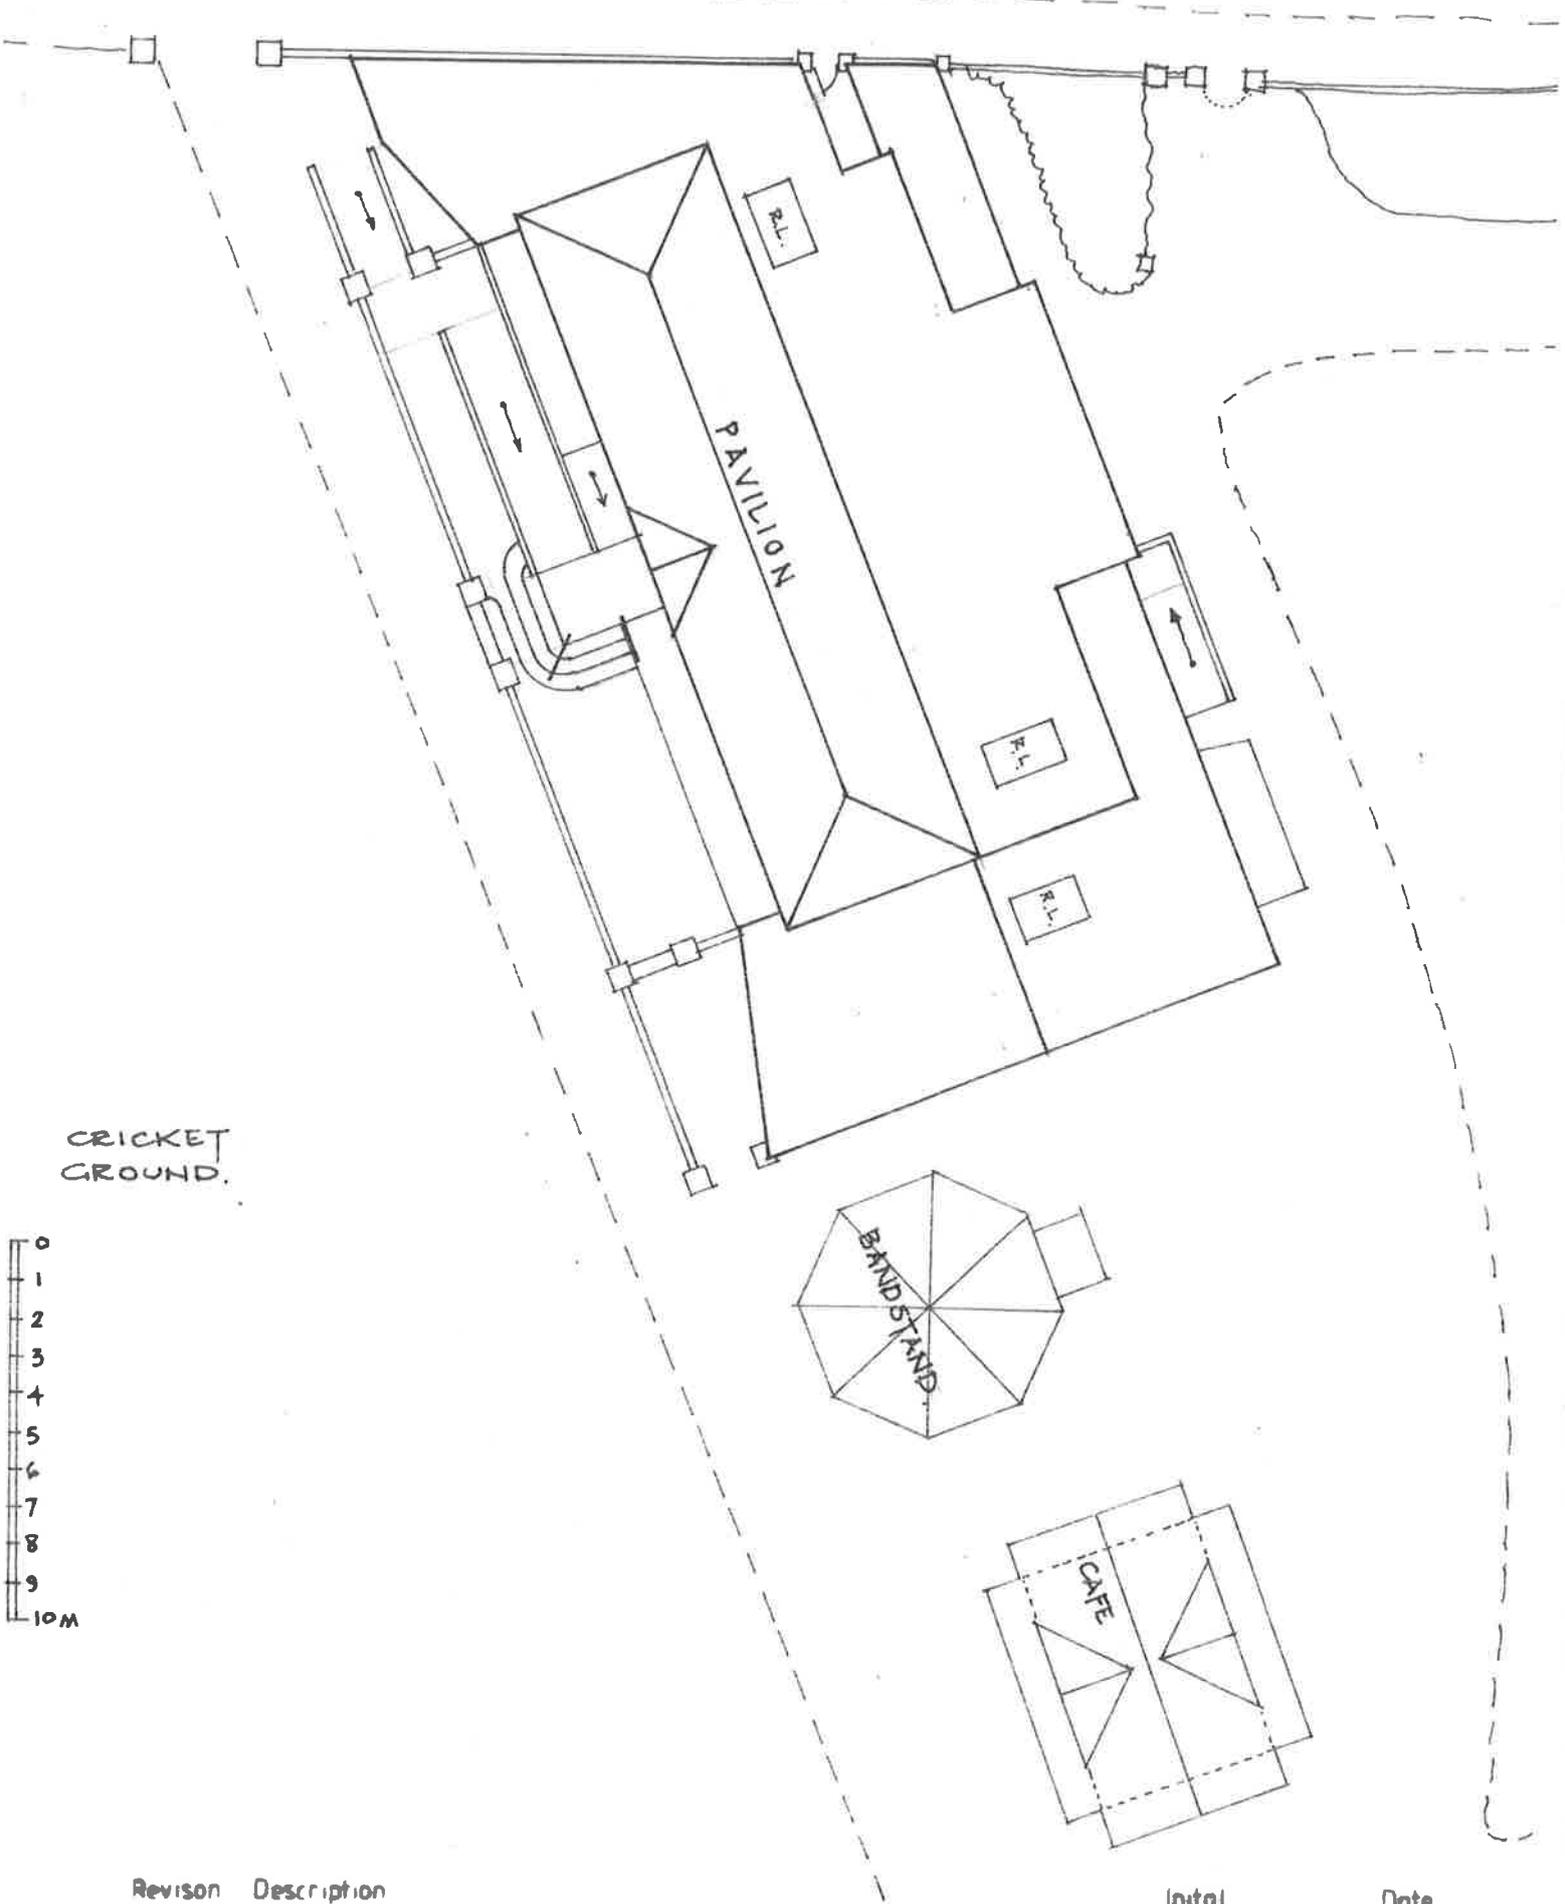

CRICKET GROUND.





Revision	Description	Initial	Date
1	GLENN BALL	Chartered Architect	Tel : 01732 761629

Site : THE VINE PAVILION THE VINE SEVENOAKS  
 Client : SEVENOAKS TOWN COUNCIL.  
 Dwg Title : BLOCK PLAN. SHOWING PROPOSED RAMP.

Dwg : 58/D-09  
 Scale : 1:200  
 Date : MAY 2016

5 NO NEW STEPS @ 150 MM EACH. THESE ARE THE SAME RISE AS THE EXISTING STEPS.

SECTION D-D

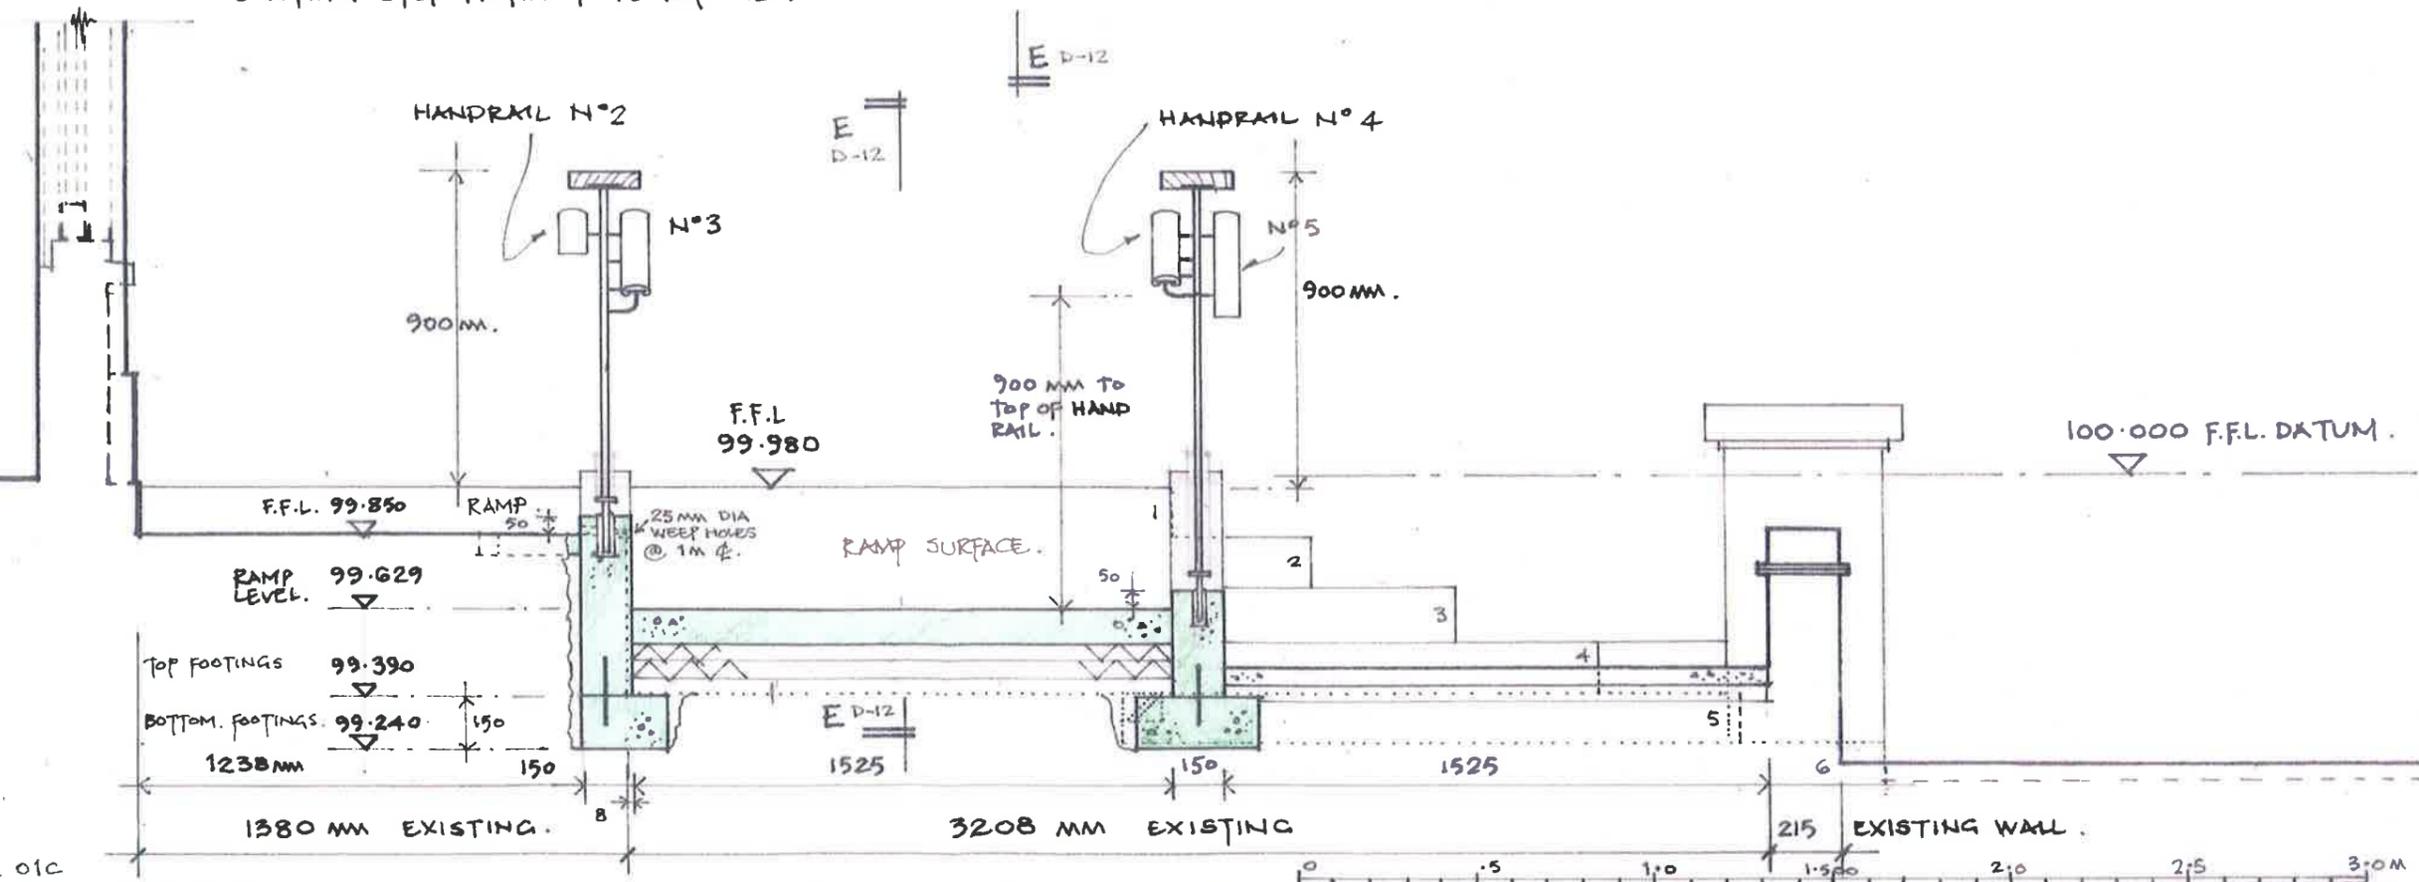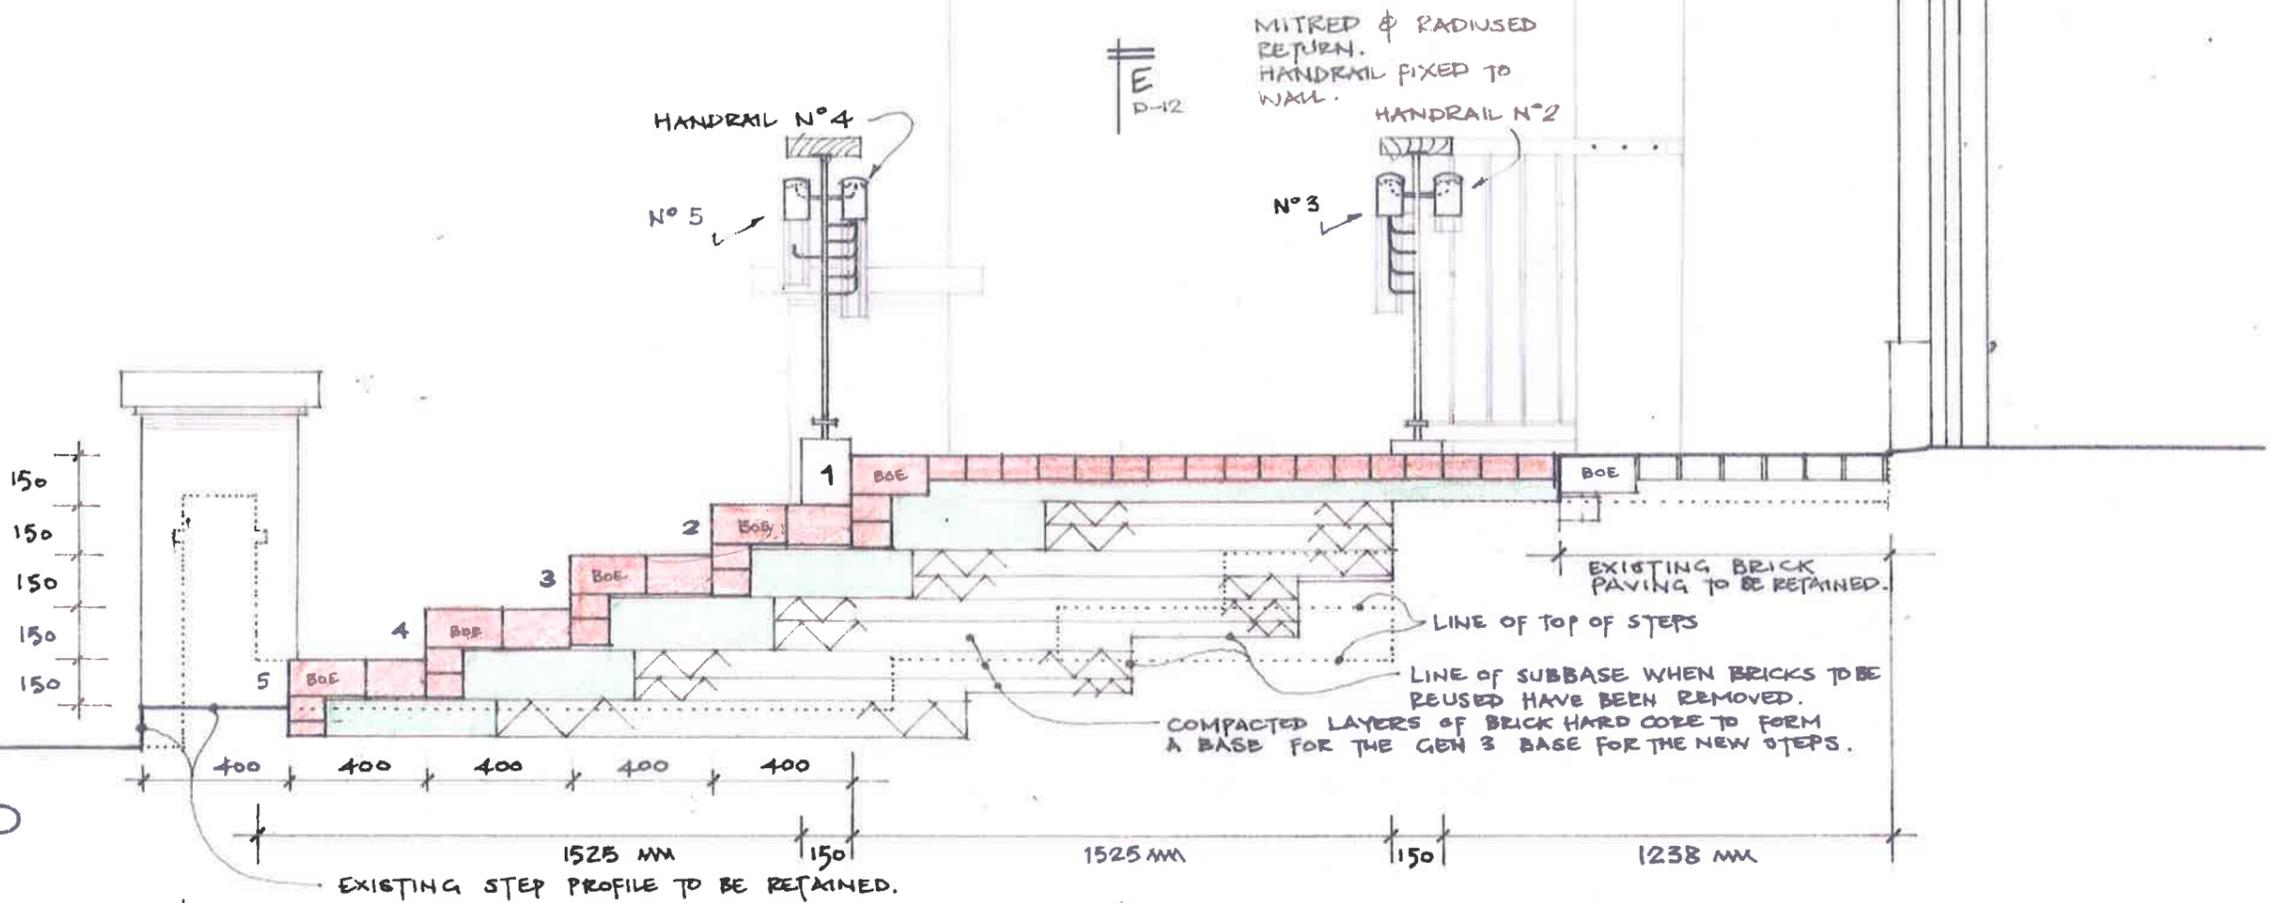

SECTION B-B. SEE O1C

FIGURED DIMENSIONS TO BE READ IN PREFERENCE TO SCALED CHECK ALL DIMENSIONS ON SITE PLEASE CONTACT THE ARCHITECT IF ANY ANOMALIES IN THE DIMENSIONING IS FOUND PRIOR TO CONSTRUCTION


Revision Description  
A. HANDRAILS REDRAWN TO ACCORD WITH THE ELEVATIONS.

Initial GB Date AUG 2017

GLENN BALL  
Chartered Architect  
Tel. 01732 761629.


Site: THE VINE PAVILION. THE VINE SEVENOAKS  
Client: SEVENOAKS TOWN COUNCIL  
Dwg Title: SECTIONS B-B & D-D. NEW RAMP.

Dwg: 58/D-10 A  
Scale: 1:20 @ A3  
Date: JUNE 2017

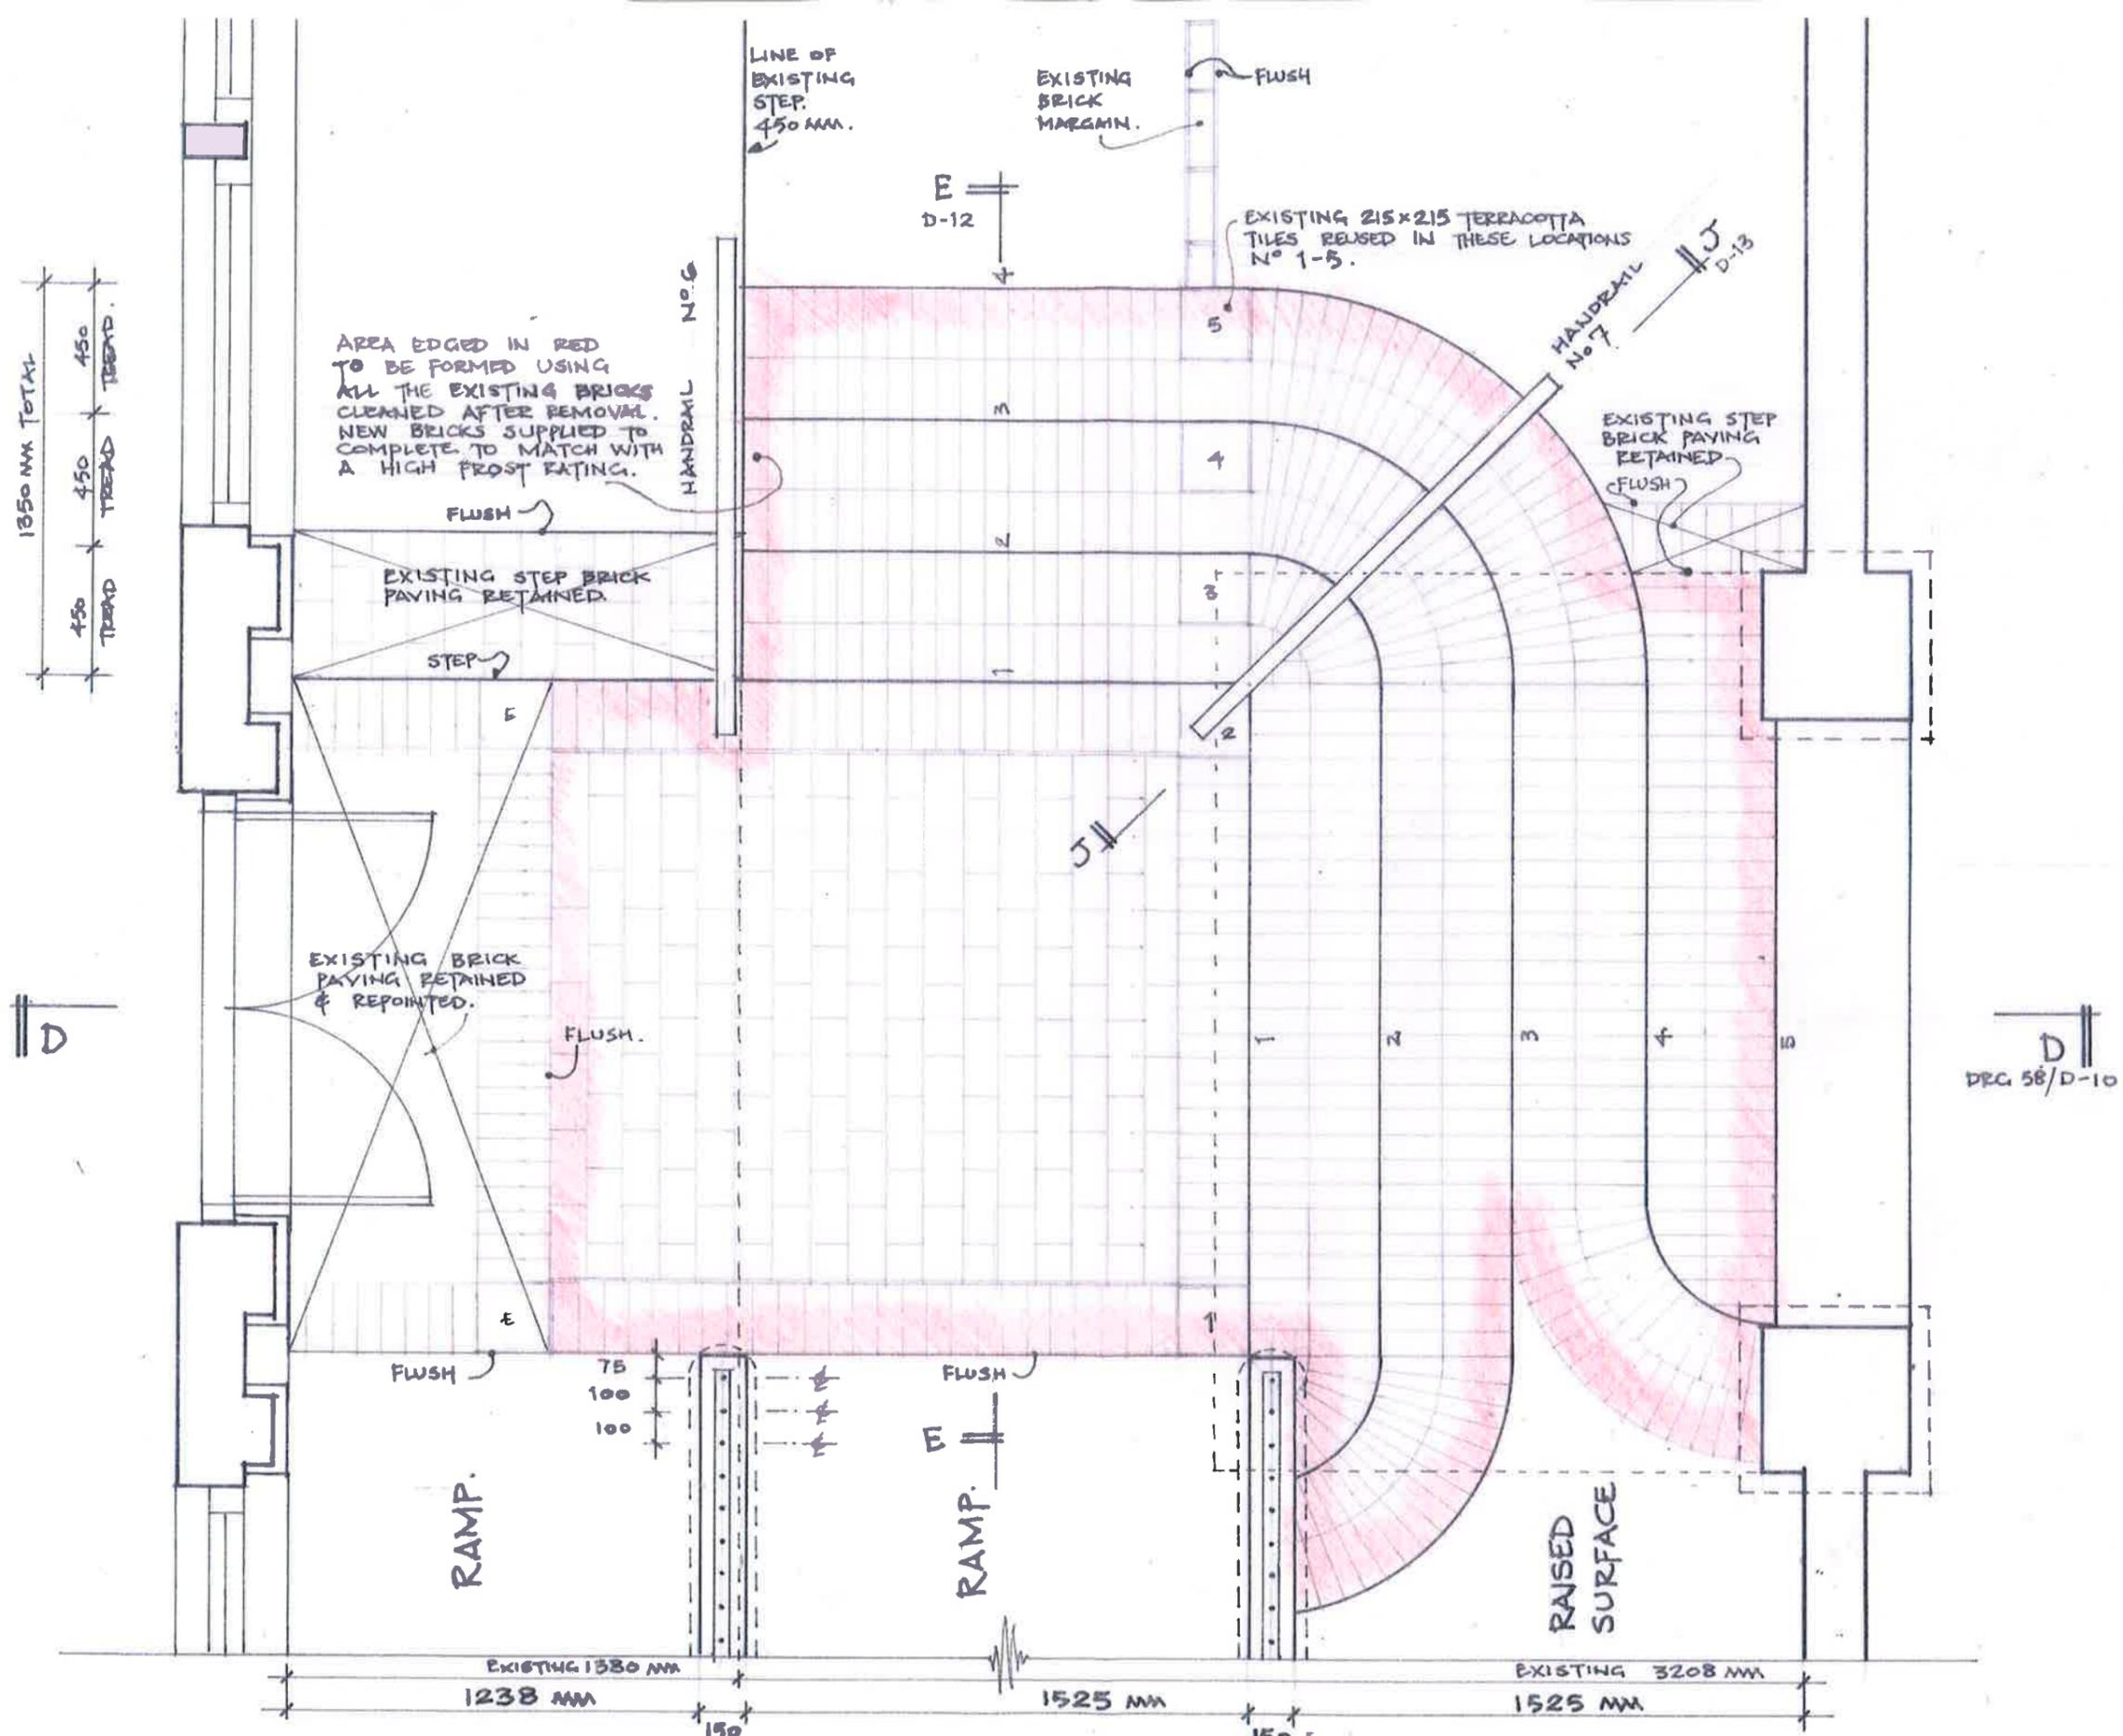

FIGURED DIMENSIONS TO BE READ IN PREFERENCE TO SCALED CHECK ALL DIMENSIONS ON SITE PLEASE CONTACT THE ARCHITECT IF ANY ANOMALIES IN THE DIMENSIONING IS FOUND PRIOR TO CONSTRUCTION

Revision	Description	Initial	Date	Site:	Client:	Dwg:	Scale:
				THE VINE PAVILION, THE VINE SEVENOAKS	SEVENOAKS TOWN COUNCIL	58/D-11	1:20 @ A3
				Dwg Title: PART PLAN STEP AREA BRICK SETTING OUT. Date: JUNE 2017			
				Chartered Architect. Tel. 01732 761629.			

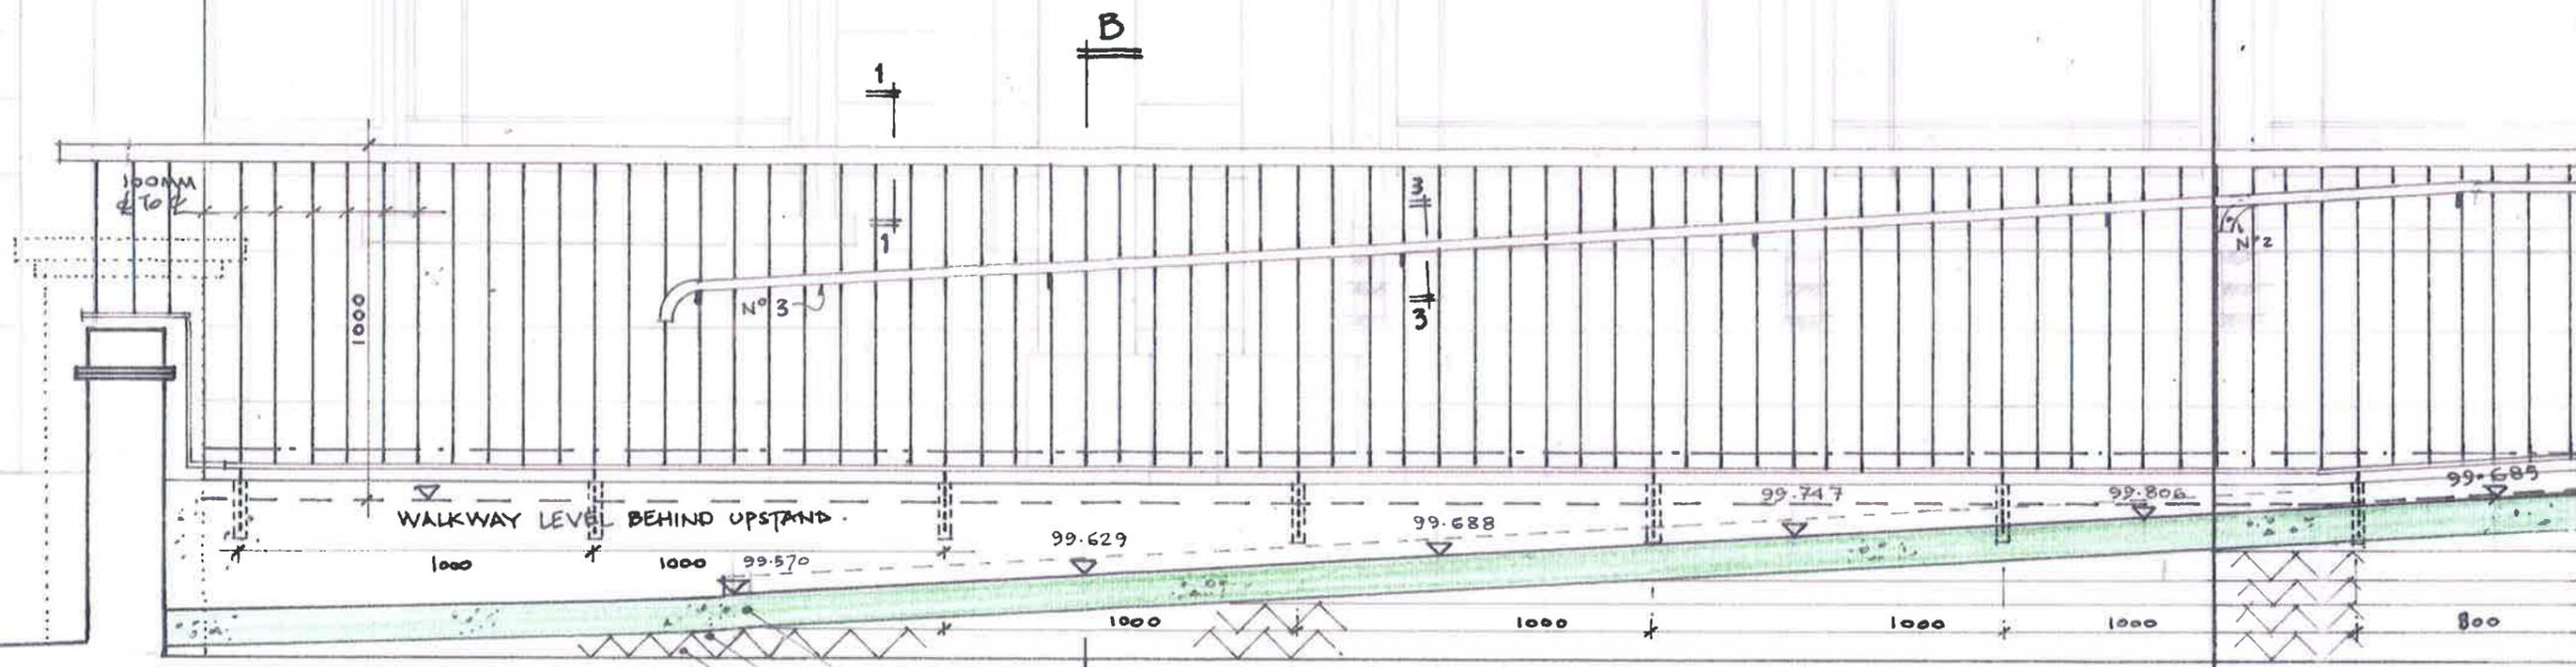


SECTION E-E.

100 MM CONCRETE RAMP. WITH A STIFF BRUSH NON SLIP SURFACE WITH SMOOTH TROWELLED 50 MM MARGINS.  
 50 MM SHARP SAND BINDING OVER CRUSHED BRICK HARDCORE LAID IN 75 MM LAYERS WELL COMPACTED.

MATCH LINE.

1300MM 13 No. 100MM  
 16 MM Ø M.S. & TO E.  
 RODS.

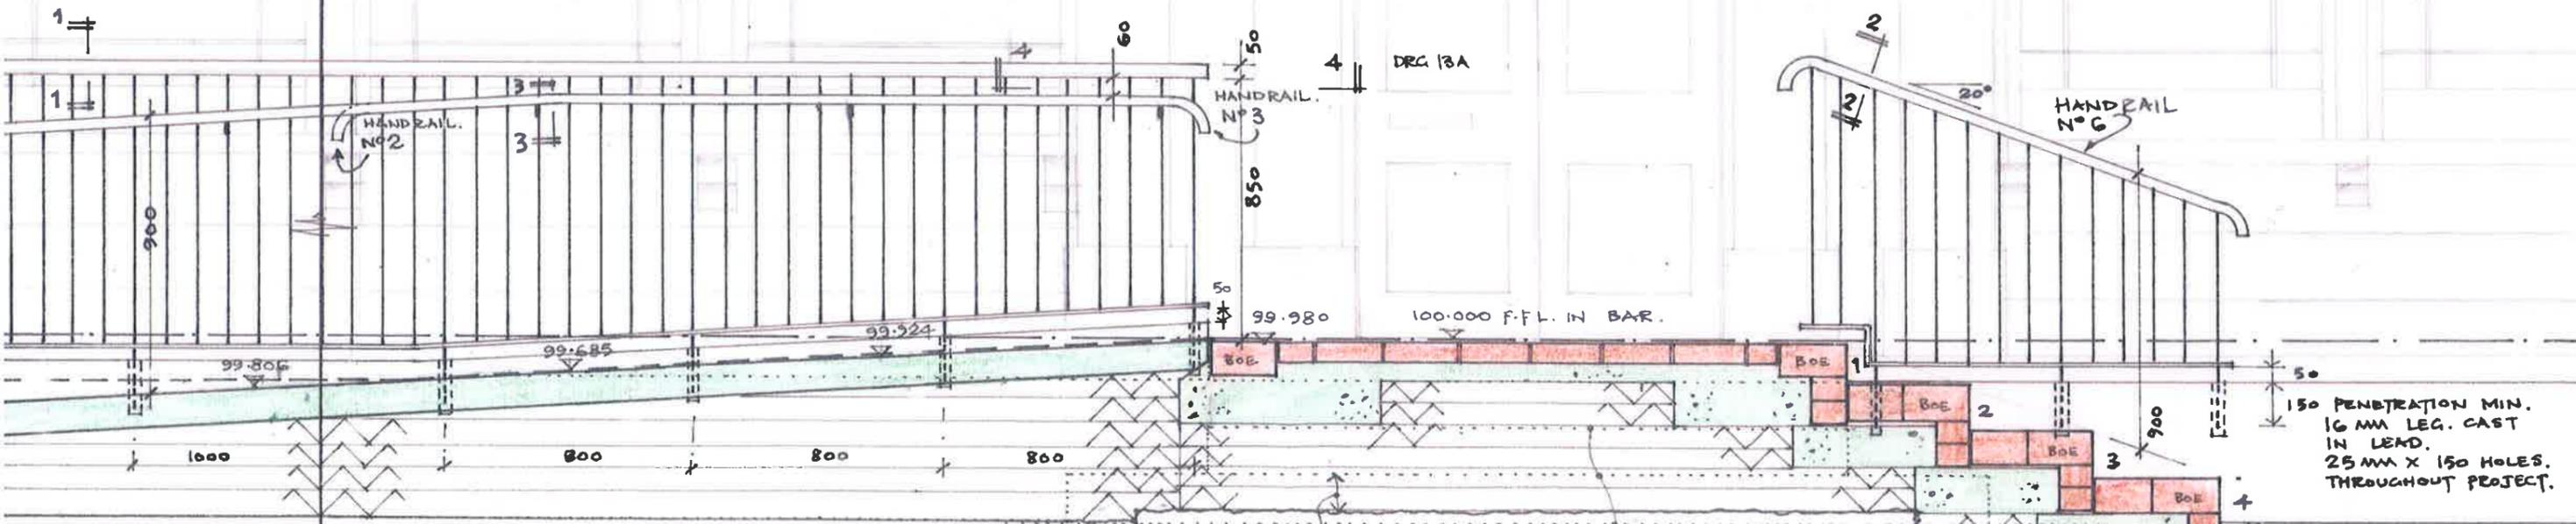

SECTION E-E.

EXISTING BRICKS TO STEPS TO BE REMOVED & CAREFULLY CLEANED READY FOR REUSE. NEW BRICKS TO BE USED TO COMPLETE MUST BE A GOOD MATCH.  
 LINE OF EXISTING STEP SURFACES.

150 PENETRATION MIN.  
 16 MM LEG. CAST IN LEAD.  
 25 MM X 150 HOLES. THROUGHOUT PROJECT.

MATCH LINE

FIGURED DIMENSIONS TO BE READ IN PREFERENCE TO SCALED CHECK ALL DIMENSIONS ON SITE PLEASE CONTACT THE ARCHITECT IF ANY ANOMALIES IN THE DIMENSIONING IS FOUND PRIOR TO CONSTRUCTION









Revision	Description
A	HANDRAILS RENUMBERED.

Initial GB Date AUG 2017

GLENN BALL  
 Chartered Architect.  
 Tel. 01732 761629.

Site: THE VINE PAVILION. THE VINE SEVENOAKS  
 Client: SEVENOAKS TOWN COUNCIL  
 Dwg Title: SECTION E-E NEW RAMP.

Dwg: 58/D-12A  
 Scale: 1:20 @ A3  
 Date: JUNE 2017

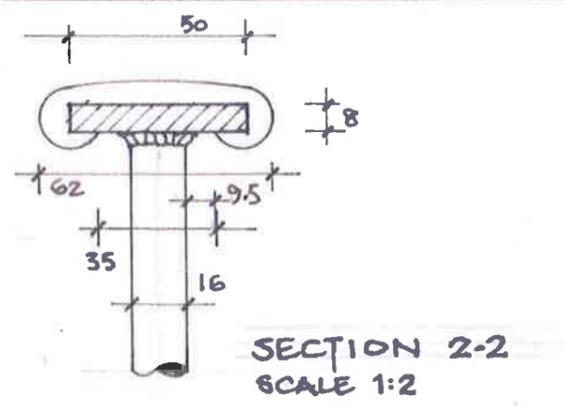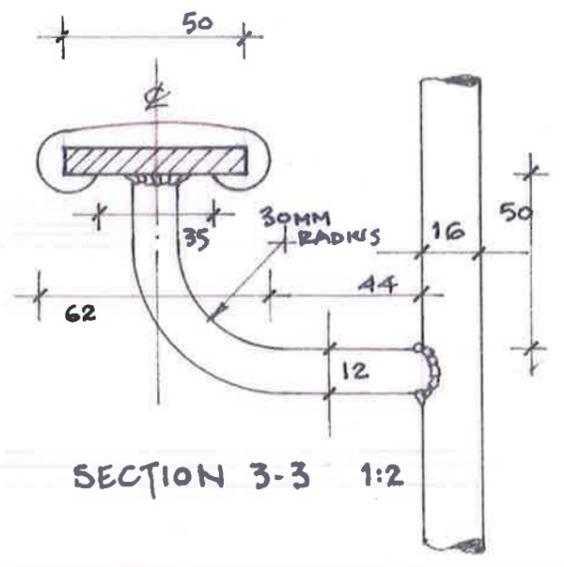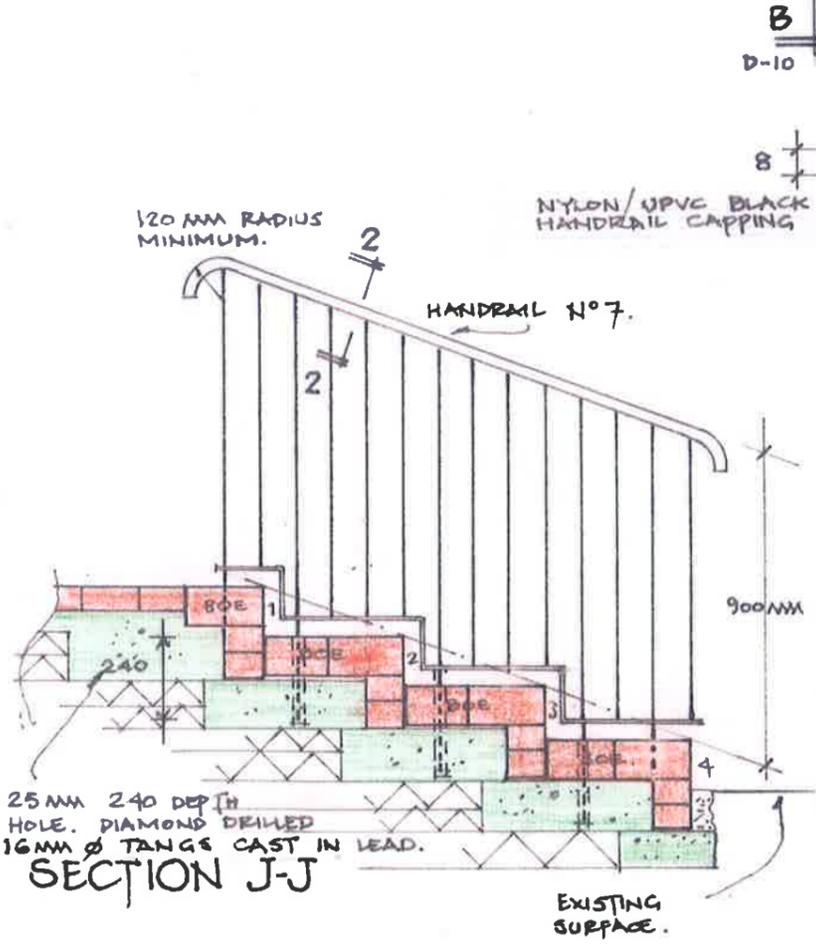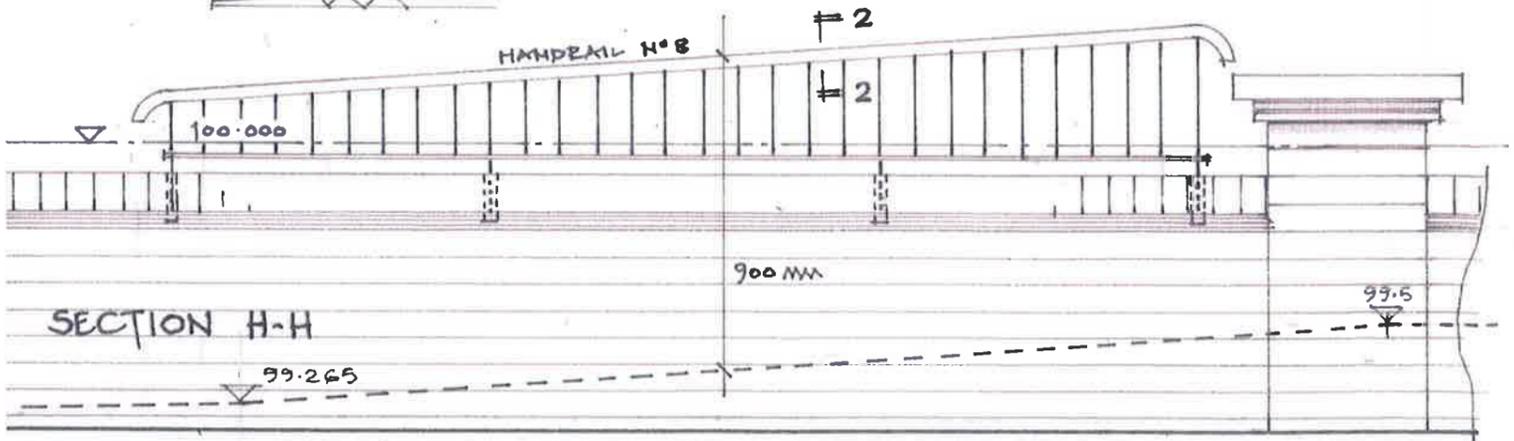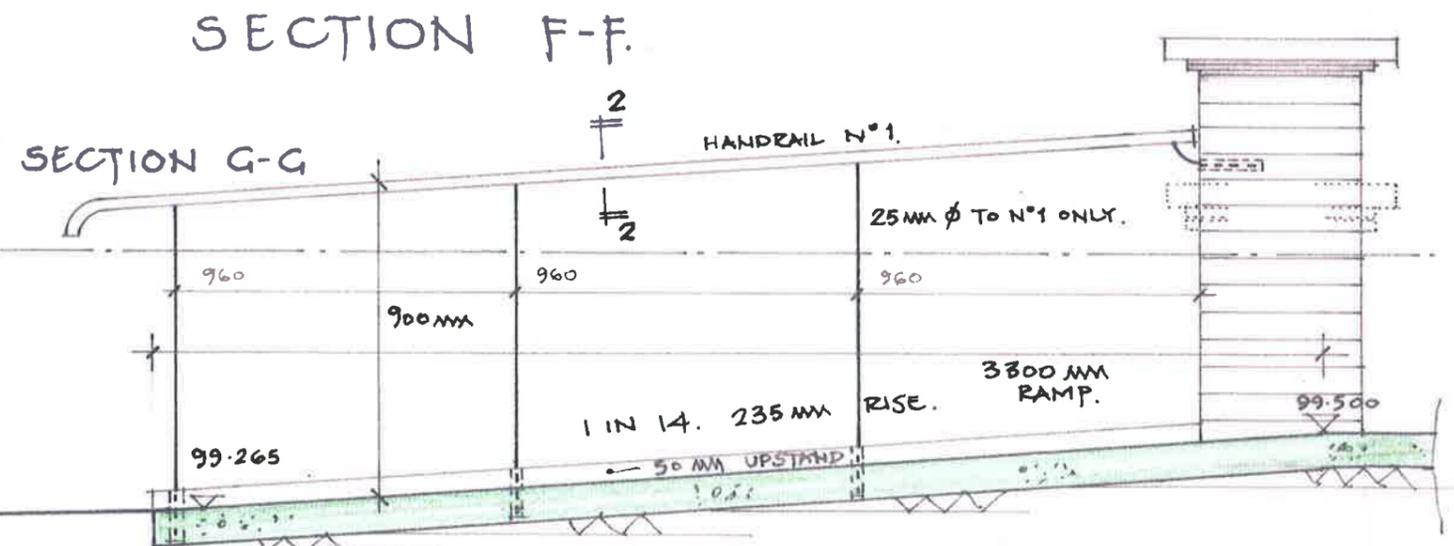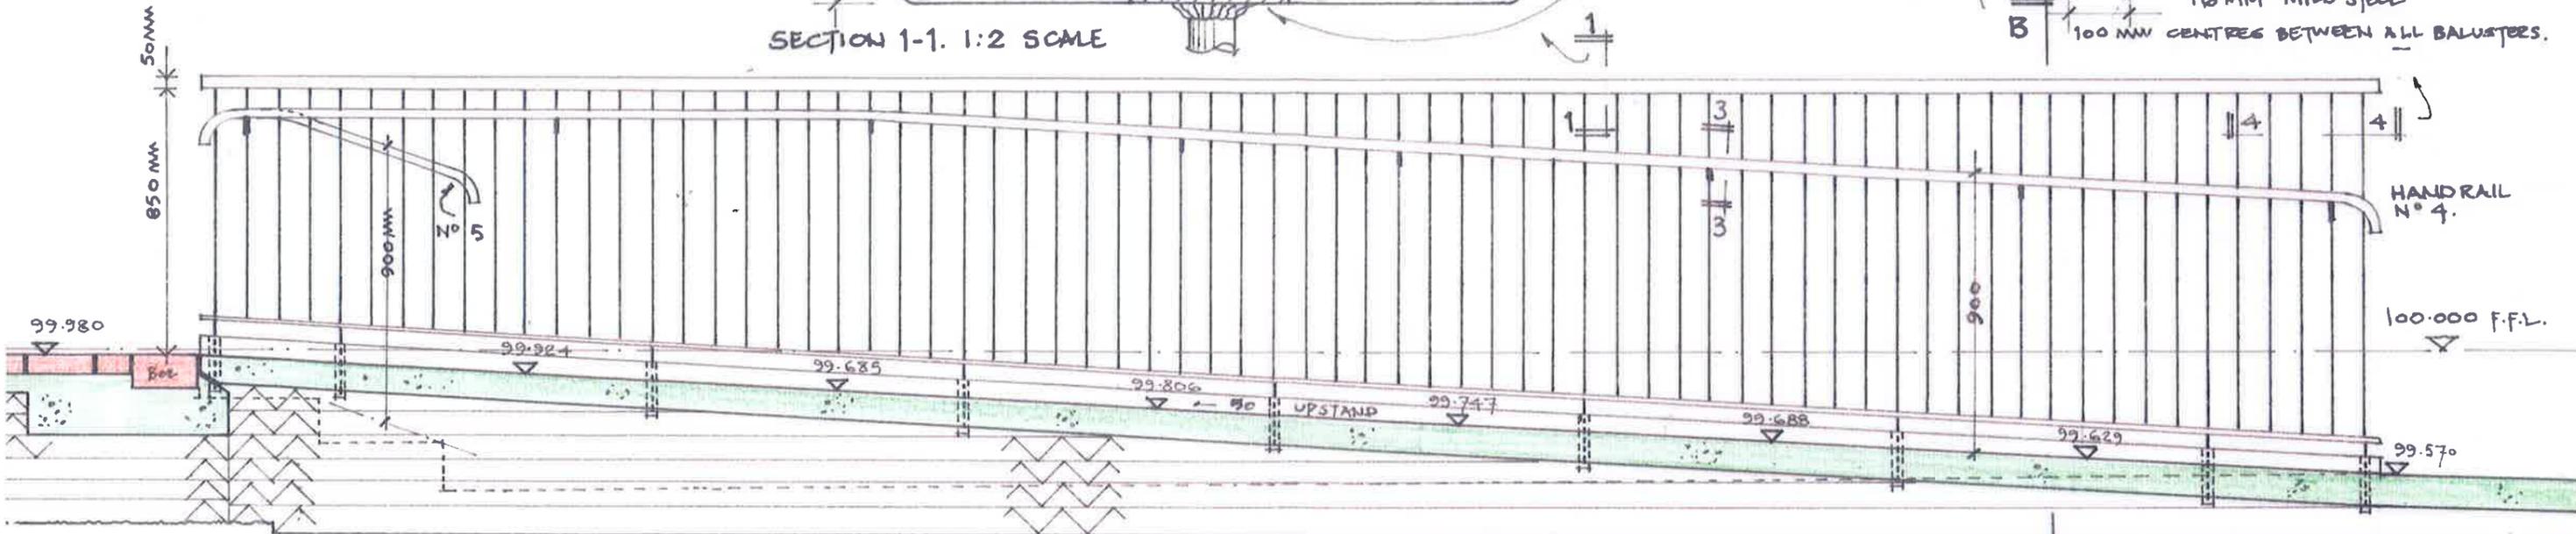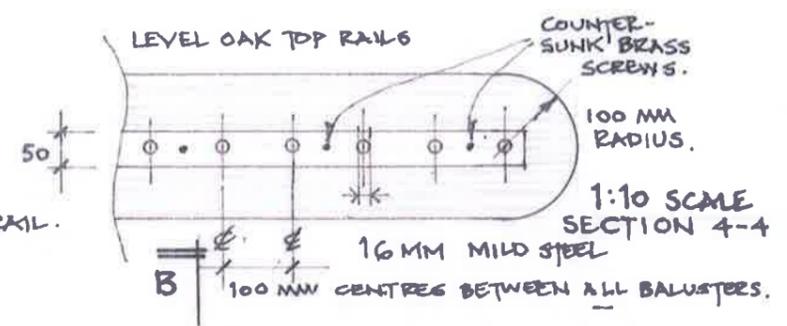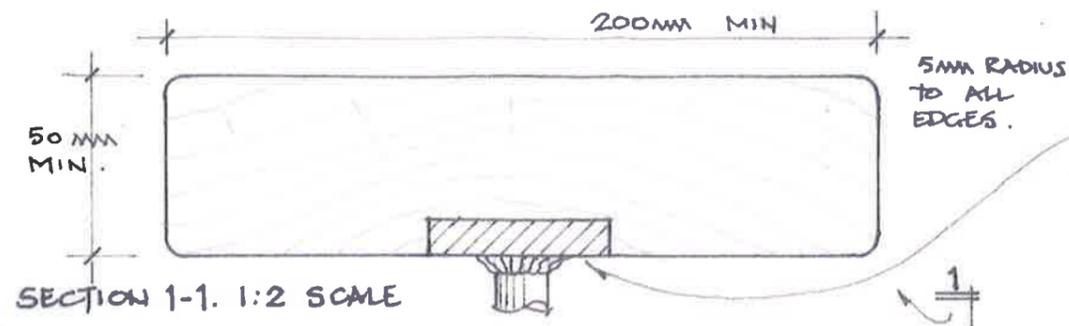

FIGURED DIMENSIONS TO BE READ IN PREFERENCE TO SCALED CHECK ALL DIMENSIONS ON SITE PLEASE CONTACT THE ARCHITECT IF ANY ANOMALIES IN THE DIMENSIONING IS FOUND PRIOR TO CONSTRUCTION

Revision	Description
A	HANDRAIL NOTE REVISED.

Initial: GB  
Date: AUG 2017

**GLENN BALL**  
Chartered Architect  
Tel. 01732 761629.

Site: THE VINE PAVILION. SEVENOAKS. RAMP. Dwg: 58/D-13A  
Client: SEVENOAKS TOWN COUNCIL. Scale: 1:20:10:2 @A3  
Dwg Title: SECTIONS F-F, G-G, H-H, J-J. 1-1, 2-2, 3-3. Date: JUNE 2017