

First Floor Plan Proposed - Sheet 1

Scale: 1:50

Electrical Legend

Door Intercom

Door Release

Broadband Connection

Single Data RJ45 Connection

Double Data RJ45 Connection

Telephone Outlet

TV Outlet

Surface mounted LED light fitting

Surface mounted LED light fitting with PIR

Surface mounted LED light fitting (Water Resisting)

Connection Unit

Connection Unit for Boiler

Cooker Socket

Socket Outlet Switched Double

Socket Outlet Unswitched


Socket Outlet Unswitched with Flex

Switch Single


Extractor

Boiler

Linked Devices/Outlets/Switches

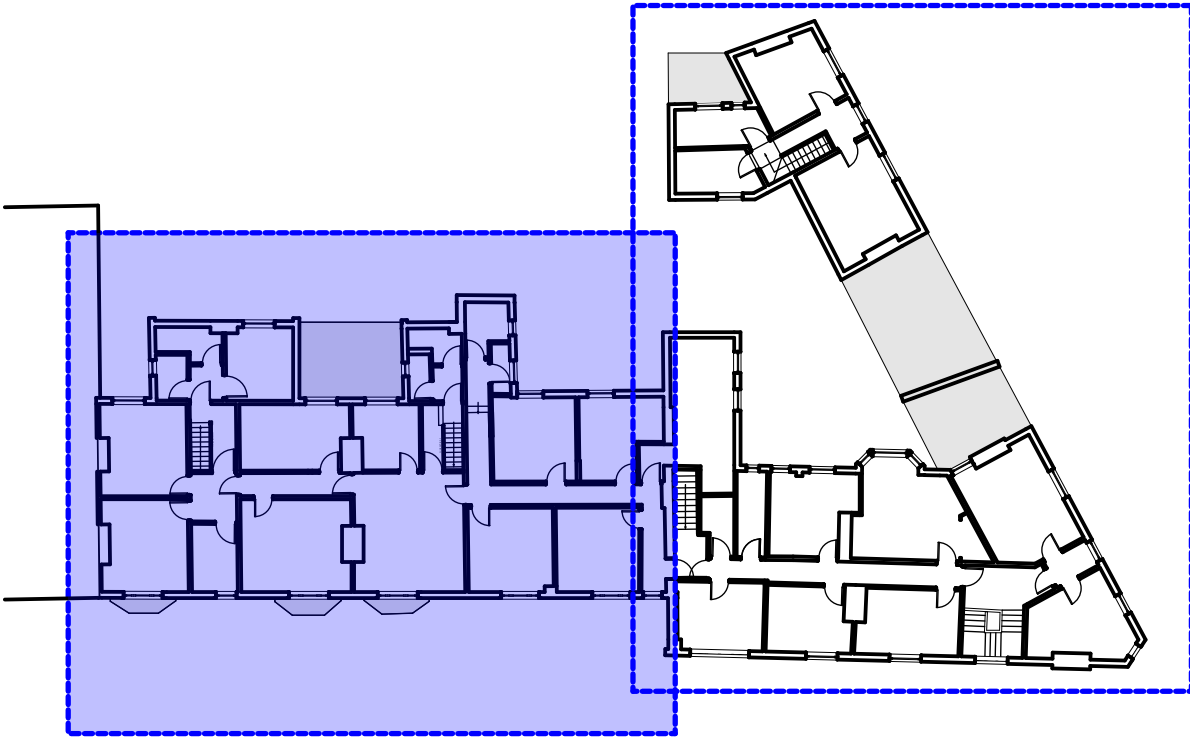Connection Unit Codes:
FR: Fridge MR: Mirror
WM: Washing Machine GD: Garage Door
TD: Tumble Dryer
CH: Cooker Hood
MW: Microwave
DW: Dishwasher
CM: Coffee Machine
SH: ShowerNote: Electrical layouts are indicative only of provision.
Exact locations of all outlets and equipment to be confirmed
by client. Specification and design of all electrical and
mechanical services by specialist.
All light fittings to be LED unless otherwise specified.

Floor Plan Layout - Key
Scale: NTS

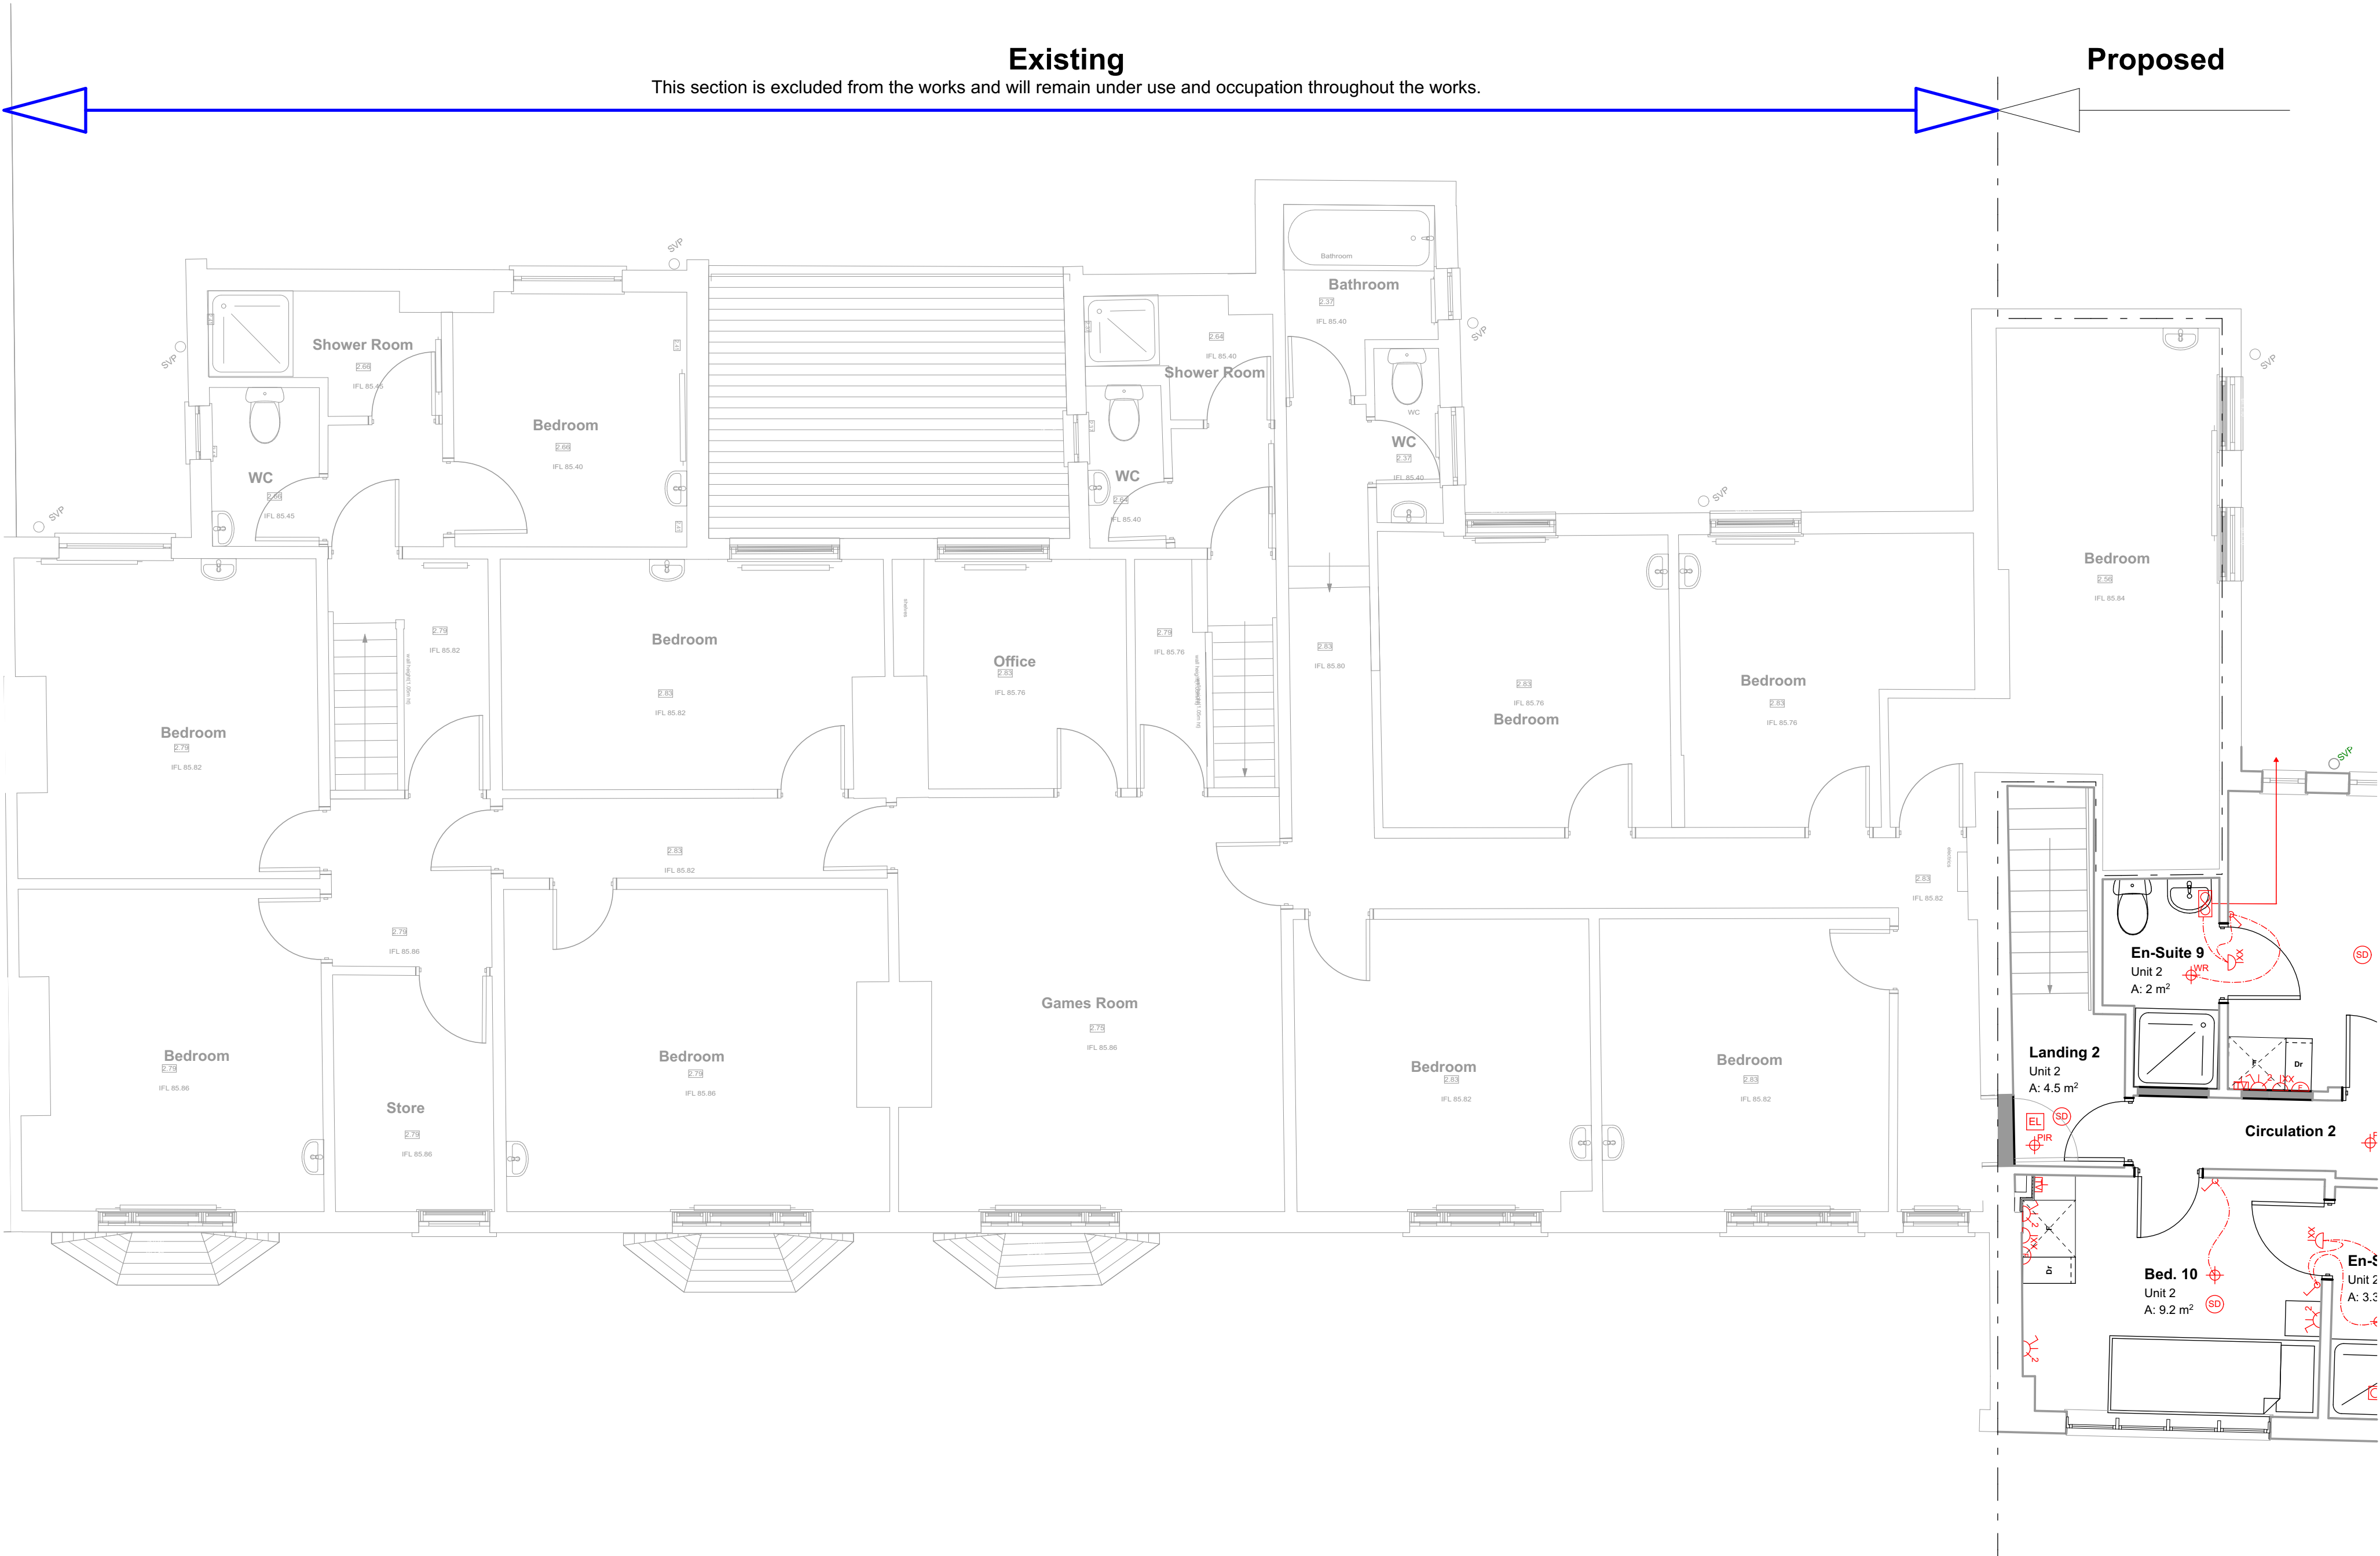

Disclaimer: brp architects ltd. accept no responsibility for work not undertaken fully in accordance with the contents of this drawing and related specifications. This document and its design content is copyright protected ©. It shall be read in conjunction with all other associated project information including models, specifications, schedules and related consultants documents. Do not scale from documents. All scales noted correct at original paper size. All dimensions to be checked on site. Immediately report any discrepancies, errors or omissions on this document to the originator. If in doubt ask.

Source File
A77-6 26 Action Homeless Leicester 20231017 Onwards.pln

Rev	Date	Drawn	Note

The chance for change

1 Millers Yard
Roman Way
Market Harborough
Leicestershire
LE16 7PW

T: 01858 464986
brp-architects.com

Client
Action Homeless

Project Title
Proposed Alterations
Mayfield House, St James Terrace /
Mayfield Road,
Leicester

Drawing Title
First Floor Indicative M&E Layout 1
of 2

Drawing Status
Tender

Scales: 1:50	Original Paper Size: A1
Drawn By KRU	Checked By (if file copy only) Date 28.06.2024
Document Reference: A77-BRP-00-01-DR-A-2403-T01	