
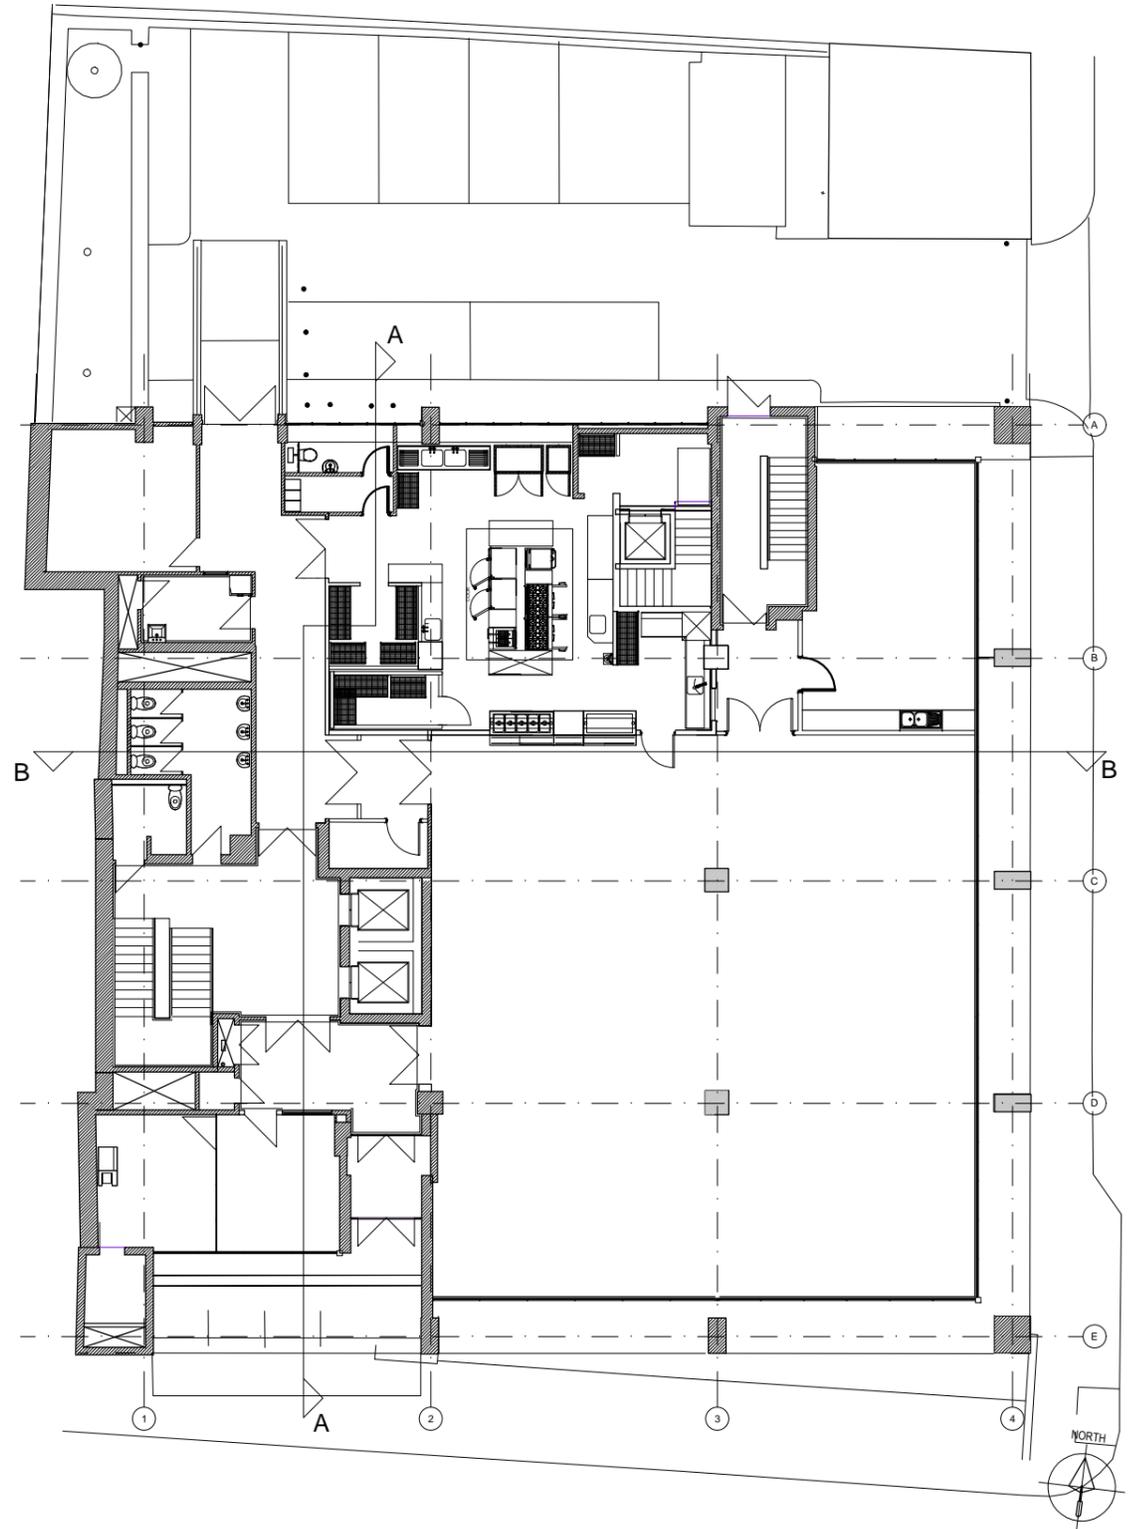


**NOTE:**  
 Drawings to be used for planning application only.  
 Do not scale from these drawings.

**KEY**


Existing building fabric.

Proposed building fabric.

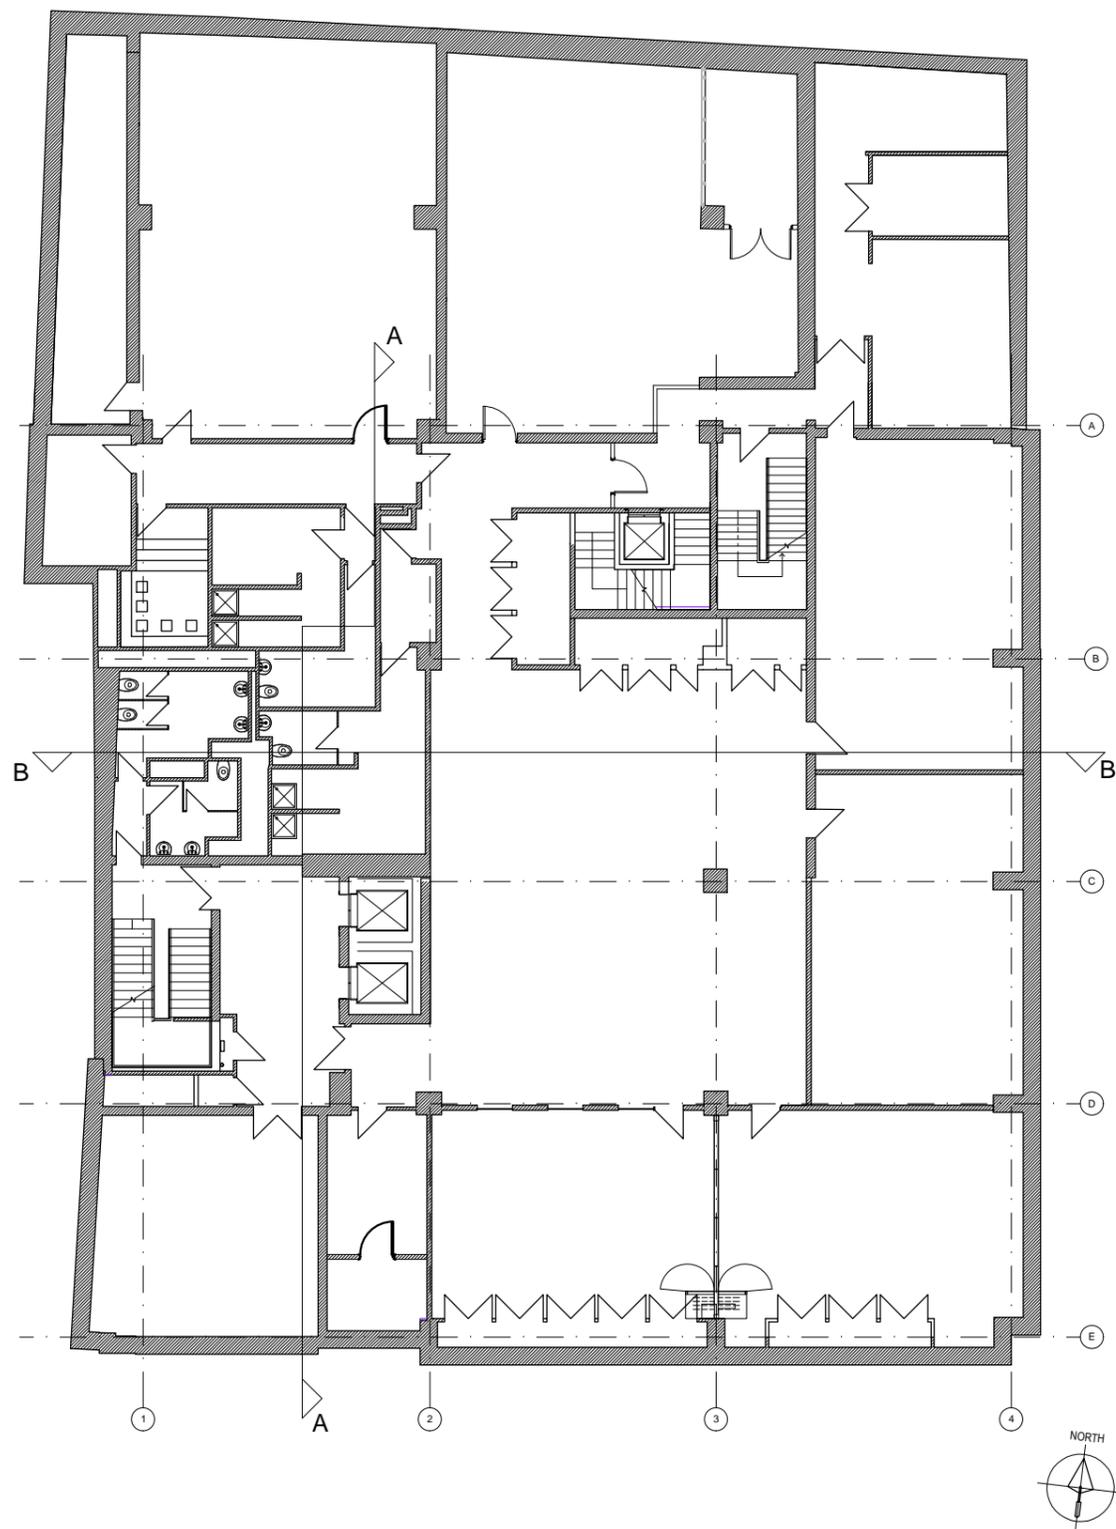


Proposed Basement Floor Plan  
 (Floor unaffected by these works)

1:100 @ A1  
 1:200 @ A3

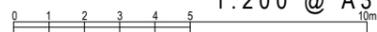

Proposed Ground Floor Plan  
 (Floor unaffected by these works)

1:100 @ A1  
 1:200 @ A3

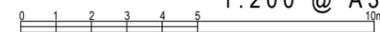

REV B: Wall hatch amended to indicate existing + proposed building fabric for planning application. JP | 05/10/15

REV A: Drawing amended for planning application. IG+JP | 25/09/15

**PLANNING ONLY**



DRAWING NUMBER 00-10 REVISION B

PROJECT NUMBER 303/002

CLIENT LONDON ENTERPRISE ACADEMY

PROJECT EXTENSION + ALTERATIONS TO ANEURIN BEVAN HOUSE 81-91 COMMERCIAL ROAD LONDON E1 1RD

DRAWING PROPOSED BASEMENT + GROUND FLOOR PLANS

SCALE 1:200 @ A3 DATE AUG15

DRAWN HH/IG CHECKED RA



ARCHITECTS INTERIOR DESIGNERS BUILDING SURVEYORS EXPERT WITNESS

WHARFEDALE HOUSE 50a THE GROVE ILKLEY LS29 9EE TEL : + 44 (0) 1943 816 489 FAX : + 44 (0) 1943 817 488