

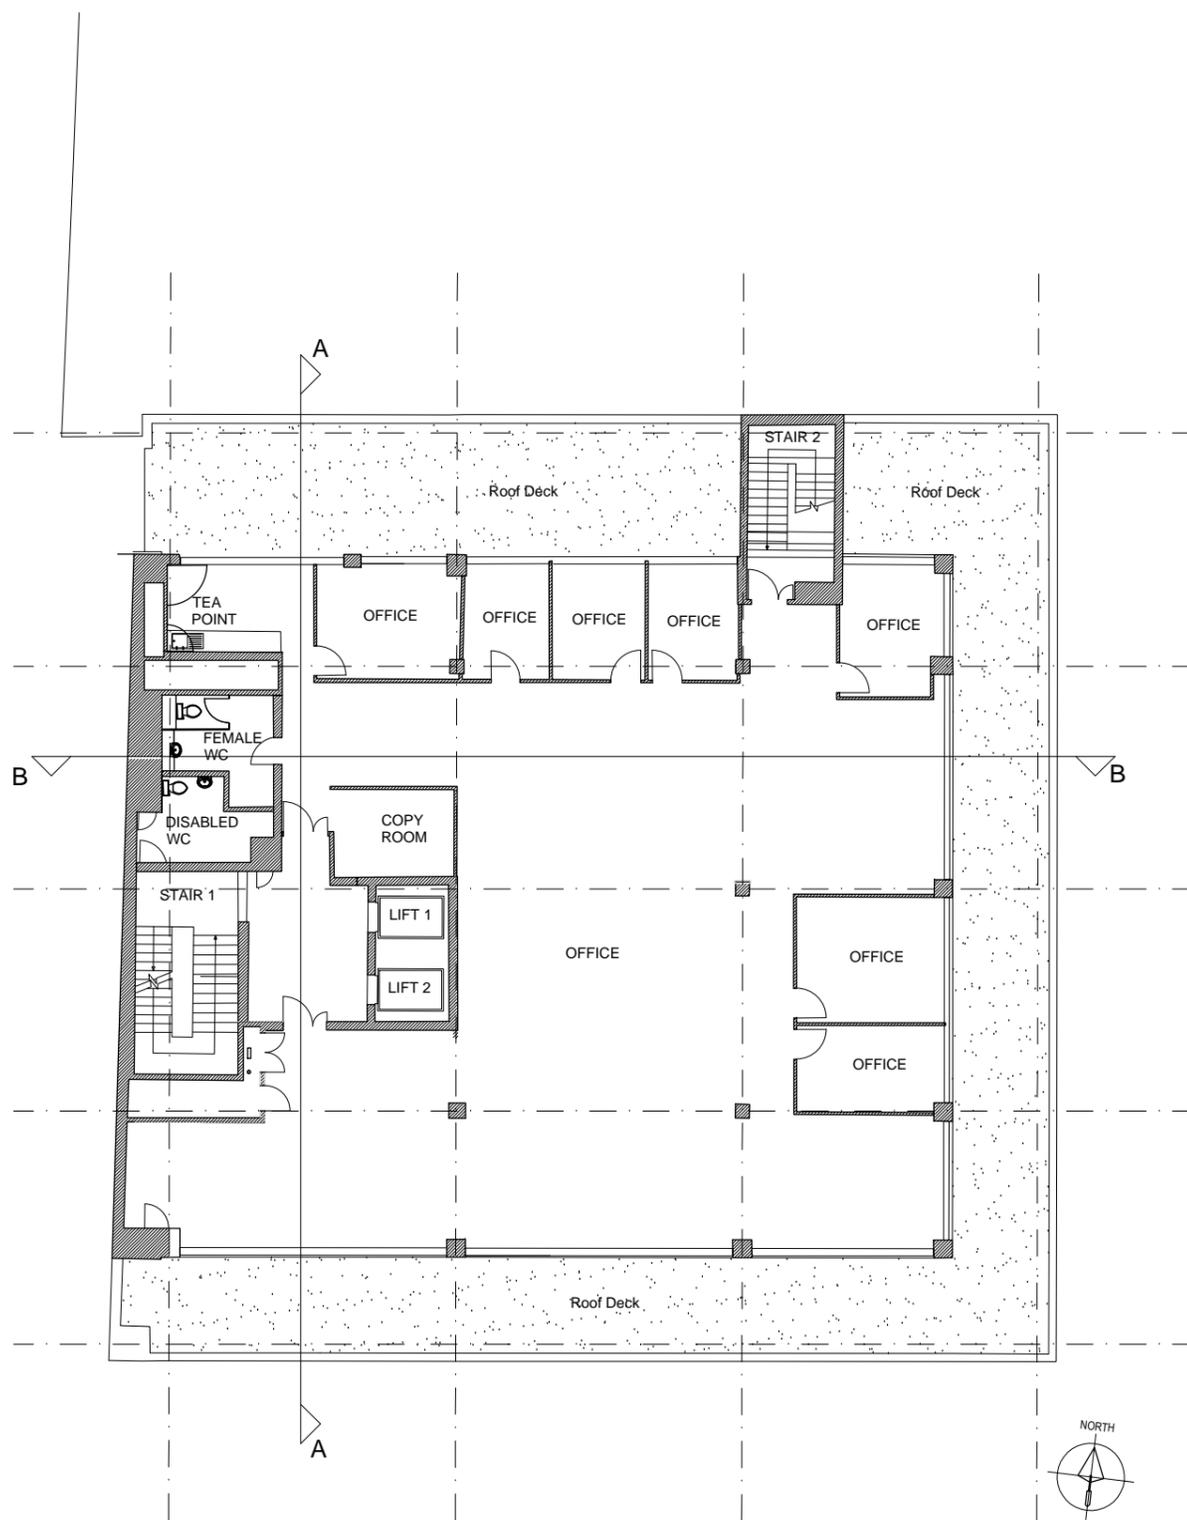


**NOTE:**  
 Drawings to be used for planning application only.  
 Do not scale from these drawings.

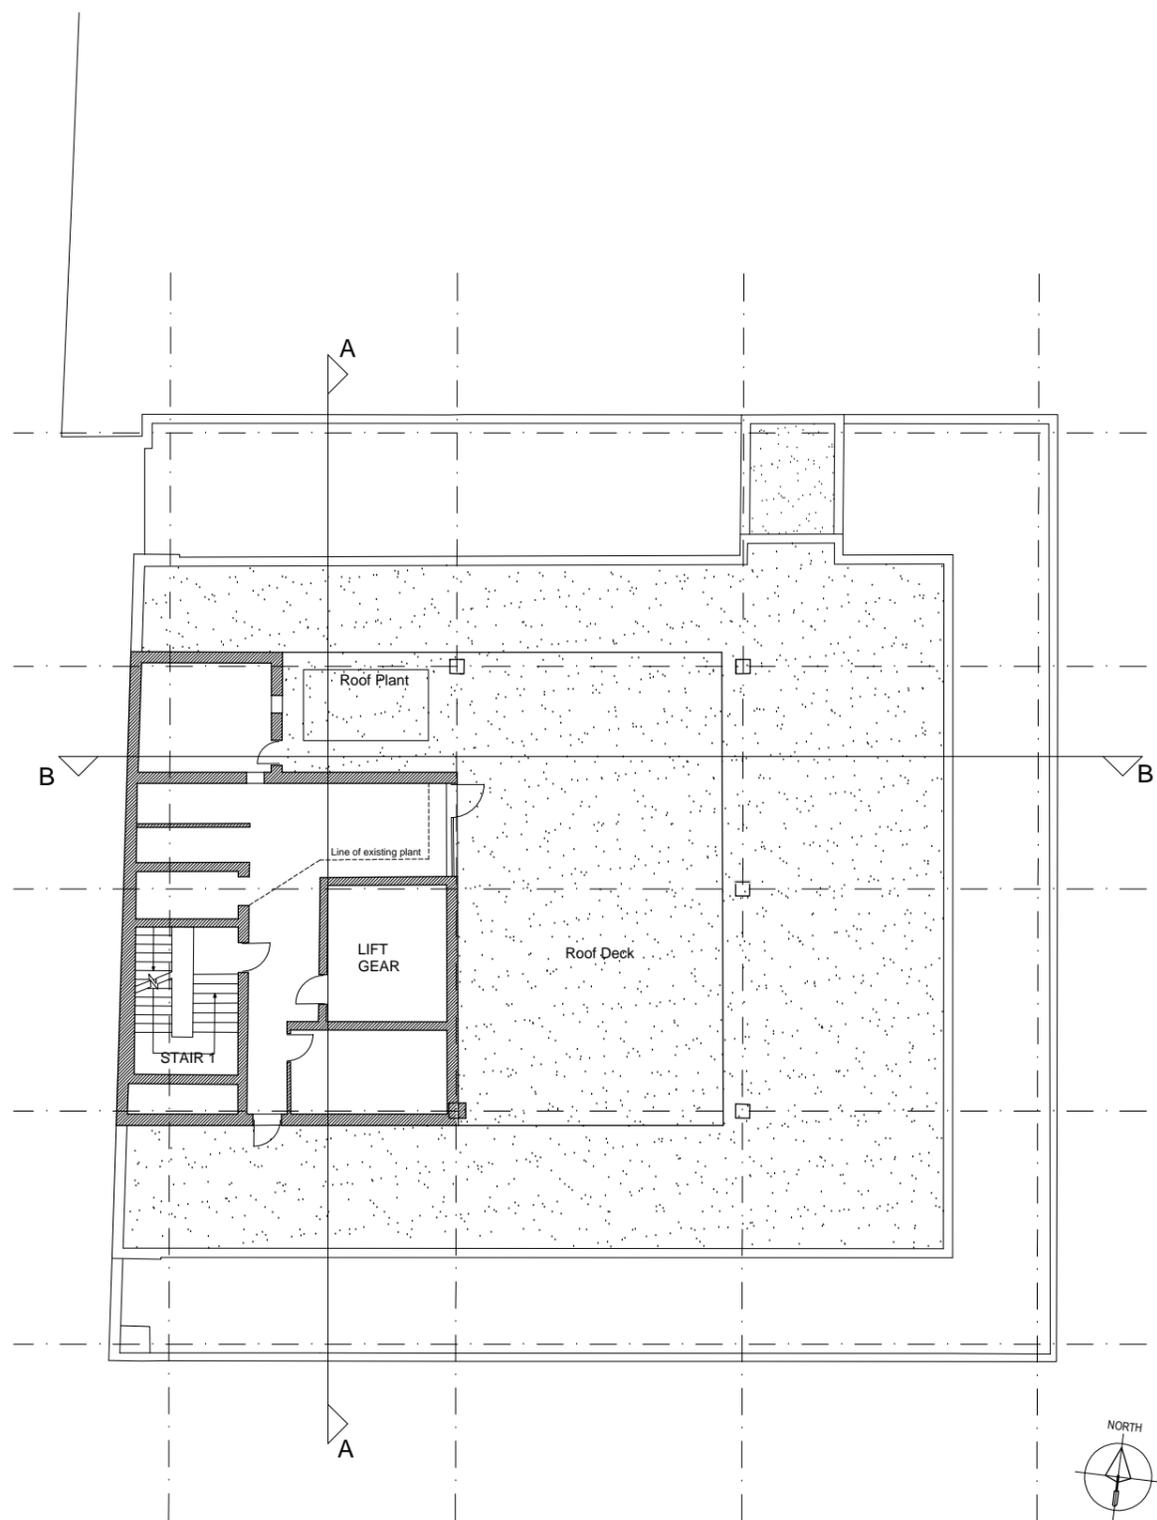

Existing Fifth Floor Plan

1:100 @ A1  
 1:200 @ A3

 

Existing Sixth Floor Plan

1:100 @ A1  
 1:200 @ A3



REV A: Bath fit out amended for reflecting application.  
 JP | 02/10/15

**PLANNING ONLY**



DRAWING NUMBER 00-05 REVISION A  
 PROJECT NUMBER 303/002  
 CLIENT LONDON ENTERPRISE ACADEMY

PROJECT  
 EXTENSION + ALTERATIONS TO  
 ANEURIN BEVAN HOUSE  
 81-91 COMMERCIAL ROAD  
 LONDON  
 E1 1RD

DRAWING  
 EXISTING FIFTH + SIXTH  
 FLOOR PLANS  
 SCALE 1:200 @ A3 DATE AUG 15  
 DRAWN HH/IG CHECKED RA



ARCHITECTS  
 INTERIOR DESIGNERS  
 BUILDING SURVEYORS  
 EXPERT WITNESS  
 WHARFEDALE HOUSE  
 50a THE GROVE ILKLEY LS29 9EE  
 TEL : + 44 (0) 1943 816 489  
 FAX : + 44 (0) 1943 817 488