

DOOR SCHEDULE

Ground Floor Doors														
Door Ref	Location	Struct. Opening	Door Leaf Sizes*	Lintel Type	Lintel Length	Fire Rating	Glazing Content	Acoustics	Finish	Ironmongery Set	High / Low Usage	Manufacturer	Door Type	Comments
D 01	Corridor (External Door)	1585mm x 2110mm	926mm x 2055mm	IG Catnic	SE to Confirm	-	VP	-	White UPVC	Type A	High	Eurocell	Type 1	-
D 02	Cleaner Store	1010mm x 2110mm		Concrete lintel	SE to Confirm	-	-	-	RAL 7016	Type E	Low	CCN	Type 3	-
D 03	Changing Room	1010mm x 2110mm	926mm x 2055mm	Concrete lintel	SE to Confirm	-	-	-	RAL 7016	Type C	High	CCN	Type 3	-
D 04	WC	1010mm x 2110mm	926mm x 2055mm	Concrete lintel	SE to Confirm	-	-	-	RAL 7016	Type D	High	CCN	Type 3	-
D 05	Players Bar	1010mm x 2110mm	926mm x 2055mm	Concrete lintel	SE to Confirm	FD30S	VP	-	RAL 7016	Type D	High	CCN	Type 3	-
D 06	Corridor	1010mm x 2110mm	926mm x 2055mm	Concrete lintel	SE to Confirm	-	VP	-	RAL 7016	Type D	High	CCN	Type 3	-
D 07	Officials Changing Room (Accessible)	1010mm x 2110mm	926mm x 2055mm	Concrete lintel	SE to Confirm	-	-	-	RAL 7016	Type C	High	CCN	Type 3	-
D 08	Officials Changing Room	1010mm x 2110mm	926mm x 2055mm	Concrete lintel	SE to Confirm	-	-	-	RAL 7016	Type C	High	CCN	Type 3	-
D 09	Bar Store	1010mm x 2110mm	926mm x 2055mm	Concrete lintel	SE to Confirm	FD30S	-	-	RAL 7016	Type D	High	CCN	Type 3	-
D 10	Bar	1010mm x 2110mm	926mm x 2055mm	Concrete lintel	SE to Confirm	-	VP	-	RAL 7016	Type D	High	CCN	Type 3	-
D 11	Kitchenette	1010mm x 2110mm	926mm x 2055mm	Concrete lintel	SE to Confirm	FD30S	VP	-	RAL 7016	Type D	High	CCN	Type 3	-
D 12	WC	1010mm x 2110mm	926mm x 2055mm	Concrete lintel	SE to Confirm	-	-	-	RAL 7016	Type D	High	CCN	Type 3	-
D 13	Changing Room	1010mm x 2110mm	926mm x 2055mm	Concrete lintel	SE to Confirm	-	-	-	RAL 7016	Type C	High	CCN	Type 3	-
D 14	Cleaner Store	1010mm x 2110mm	926mm x 2055mm	Concrete lintel	SE to Confirm	-	-	-	RAL 7016	Type E	Low	CCN	Type 3	-
D 15	Corridor (External Door)	1585mm x 2110mm	926mm x 2055mm	IG Catnic	SE to Confirm	-	VP	-	White UPVC	Type A	High	Eurocell	Type 1	-
D 16	External Store (External Door)	1010mm x 2110mm		IG Catnic	SE to Confirm	-	-	-	RAL 7016 <b>TBC</b>	Type B	High	<b>TBC</b>	Type 2	Steel Secure Door
D 17	Kitchenette	AS EXISTING	AS EXISTING	AS EXISTING	AS EXISTING	AS EXISTING	AS EXISTING	AS EXISTING	AS EXISTING	AS EXISTING	AS EXISTING	AS EXISTING	AS EXISTING	-
D 18	Players Bar	1266mm x 2110mm	AS EXISTING	Concrete lintel	SE to Confirm	-	VP	-	RAL 7016	Type F	High	CCN	Type 4	Leaf and a half door
D 19	Snug Bar	AS EXISTING		AS EXISTING	AS EXISTING	AS EXISTING	AS EXISTING	AS EXISTING	AS EXISTING	AS EXISTING	AS EXISTING	AS EXISTING	AS EXISTING	-
D 20	Snug Bar	AS EXISTING	AS EXISTING	AS EXISTING	AS EXISTING	AS EXISTING	AS EXISTING	AS EXISTING	AS EXISTING	AS EXISTING	AS EXISTING	AS EXISTING	AS EXISTING	-
D 21	Function Room	AS EXISTING	AS EXISTING	AS EXISTING	AS EXISTING	AS EXISTING	AS EXISTING	AS EXISTING	AS EXISTING	AS EXISTING	AS EXISTING	AS EXISTING	AS EXISTING	-
D 22	-	AS EXISTING	AS EXISTING	AS EXISTING	AS EXISTING	AS EXISTING	AS EXISTING	AS EXISTING	AS EXISTING	AS EXISTING	AS EXISTING	AS EXISTING	AS EXISTING	-
D 23	Existing Bar	AS EXISTING	AS EXISTING	AS EXISTING	AS EXISTING	AS EXISTING	AS EXISTING	AS EXISTING	AS EXISTING	AS EXISTING	AS EXISTING	AS EXISTING	AS EXISTING	-
D 24	Existing Kitchen	AS EXISTING	AS EXISTING	AS EXISTING	AS EXISTING	AS EXISTING	AS EXISTING	AS EXISTING	AS EXISTING	AS EXISTING	AS EXISTING	AS EXISTING	AS EXISTING	-
D 25	-	AS EXISTING	AS EXISTING	AS EXISTING	AS EXISTING	AS EXISTING	AS EXISTING	AS EXISTING	AS EXISTING	AS EXISTING	AS EXISTING	AS EXISTING	AS EXISTING	-
D 26	-	AS EXISTING	AS EXISTING	AS EXISTING	AS EXISTING	AS EXISTING	AS EXISTING	AS EXISTING	AS EXISTING	AS EXISTING	AS EXISTING	AS EXISTING	AS EXISTING	-
D 27	-	AS EXISTING	AS EXISTING	AS EXISTING	AS EXISTING	AS EXISTING	AS EXISTING	AS EXISTING	AS EXISTING	AS EXISTING	AS EXISTING	AS EXISTING	AS EXISTING	-
D 28	Office / Store	AS EXISTING	AS EXISTING	AS EXISTING	AS EXISTING	AS EXISTING	AS EXISTING	AS EXISTING	AS EXISTING	AS EXISTING	AS EXISTING	AS EXISTING	AS EXISTING	-
D 29	Corridor	AS EXISTING	AS EXISTING	AS EXISTING	AS EXISTING	AS EXISTING	AS EXISTING	AS EXISTING	AS EXISTING	AS EXISTING	AS EXISTING	AS EXISTING	AS EXISTING	-
D 30	Entrance Lobby	AS EXISTING	AS EXISTING	AS EXISTING	AS EXISTING	AS EXISTING	AS EXISTING	AS EXISTING	AS EXISTING	AS EXISTING	AS EXISTING	AS EXISTING	AS EXISTING	-
D 31	Existing Kitchen	AS EXISTING	AS EXISTING	AS EXISTING	AS EXISTING	AS EXISTING	AS EXISTING	AS EXISTING	AS EXISTING	AS EXISTING	AS EXISTING	AS EXISTING	AS EXISTING	-
D 32	Function Room	AS EXISTING	AS EXISTING	AS EXISTING	AS EXISTING	AS EXISTING	AS EXISTING	AS EXISTING	AS EXISTING	AS EXISTING	AS EXISTING	AS EXISTING	AS EXISTING	-
D 33	Electric	AS EXISTING	AS EXISTING	AS EXISTING	AS EXISTING	AS EXISTING	AS EXISTING	AS EXISTING	AS EXISTING	AS EXISTING	AS EXISTING	AS EXISTING	AS EXISTING	-
D 34	WC	AS EXISTING	AS EXISTING	AS EXISTING	AS EXISTING	AS EXISTING	AS EXISTING	AS EXISTING	AS EXISTING	AS EXISTING	AS EXISTING	AS EXISTING	AS EXISTING	-
D 35	Dis. WC	AS EXISTING	AS EXISTING	AS EXISTING	AS EXISTING	AS EXISTING	AS EXISTING	AS EXISTING	AS EXISTING	AS EXISTING	AS EXISTING	AS EXISTING	AS EXISTING	-
D 36	WC	AS EXISTING	AS EXISTING	AS EXISTING	AS EXISTING	AS EXISTING	AS EXISTING	AS EXISTING	AS EXISTING	AS EXISTING	AS EXISTING	AS EXISTING	AS EXISTING	-

\* LEAF DIMENSIONS VARY DUE TO FLOOR BUILD UP, MEASURE OF STRUCTURAL OPENINGS REQUIRED PRIOR TO MANUFACTURE

WINDOW AND ROOF LIGHT SCHEDULE

Windows									
Window Ref	Model	Struct. Opening	Lintel Type	Lintel Length	Wall Type	Glazing - U value / G value	Acousting Rating	Ventilation	Comments
W 01	Eurocell	1350mm x 460mm	IG Catnic	SE to Confirm	Type 01	1.8W(m2.k)	N/A	Openable, Bottom Hung	White UPVC Finish with Obscured Glazing
W 02	Eurocell	1350mm x 460mm	IG Catnic	SE to Confirm	Type 01	1.8W(m2.k)	N/A	Openable, Bottom Hung	White UPVC Finish with Obscured Glazing
W 03	<b>Vellac - Client to confirm</b>	1810mm x 985mm	IG Catnic	SE to Confirm	AS EXISTING	1.8W(m2.k)	N/A	Openable, Sliding Window	Servery Window to be White UPVC Finish
W 04	AS EXISTING	AS EXISTING	AS EXISTING	AS EXISTING	AS EXISTING	AS EXISTING	AS EXISTING	AS EXISTING	
W 05	AS EXISTING	AS EXISTING	AS EXISTING	AS EXISTING	AS EXISTING	AS EXISTING	AS EXISTING	AS EXISTING	
W 06	AS EXISTING	AS EXISTING	AS EXISTING	AS EXISTING	AS EXISTING	AS EXISTING	AS EXISTING	AS EXISTING	
W 07	AS EXISTING	AS EXISTING	AS EXISTING	AS EXISTING	AS EXISTING	AS EXISTING	AS EXISTING	AS EXISTING	
W 08	AS EXISTING	AS EXISTING	AS EXISTING	AS EXISTING	AS EXISTING	AS EXISTING	AS EXISTING	AS EXISTING	
W 09	AS EXISTING	AS EXISTING	AS EXISTING	AS EXISTING	AS EXISTING	AS EXISTING	AS EXISTING	AS EXISTING	
W 10	AS EXISTING	AS EXISTING	AS EXISTING	AS EXISTING	AS EXISTING	AS EXISTING	AS EXISTING	AS EXISTING	
W 11	AS EXISTING	AS EXISTING	AS EXISTING	AS EXISTING	AS EXISTING	AS EXISTING	AS EXISTING	AS EXISTING	
W 12	AS EXISTING	AS EXISTING	AS EXISTING	AS EXISTING	AS EXISTING	AS EXISTING	AS EXISTING	AS EXISTING	
W 13	AS EXISTING	AS EXISTING	AS EXISTING	AS EXISTING	AS EXISTING	AS EXISTING	AS EXISTING	AS EXISTING	
W 14	AS EXISTING	AS EXISTING	AS EXISTING	AS EXISTING	AS EXISTING	AS EXISTING	AS EXISTING	AS EXISTING	
W 15	AS EXISTING	AS EXISTING	AS EXISTING	AS EXISTING	AS EXISTING	AS EXISTING	AS EXISTING	AS EXISTING	
Roof Lights									
Window Ref	Model	Struct. Opening	Glazing - U value / G value	Acousting Rating	Ventilation	Comments			
RL 01	<b>TBC</b>	900mm x 1200mm	1.8W(m2.k)	N/A	N/A	Polycarbonate Fixed Rooflight			
RL 02	<b>TBC</b>	900mm x 1200mm	1.8W(m2.k)	N/A	N/A	Polycarbonate Fixed Rooflight			
RL 03	<b>TBC</b>	900mm x 1200mm	1.8W(m2.k)	N/A	N/A	Polycarbonate Fixed Rooflight			
RL 04	<b>TBC</b>	900mm x 1200mm	1.8W(m2.k)	N/A	N/A	Polycarbonate Fixed Rooflight			
RL 05	<b>TBC</b>	900mm x 1200mm	1.8W(m2.k)	N/A	N/A	Polycarbonate Fixed Rooflight			
RL 06	<b>TBC</b>	900mm x 1200mm	1.8W(m2.k)	N/A	N/A	Polycarbonate Fixed Rooflight			
ST 01	<b>TBC</b>	<b>TBC</b>	1.8W(m2.k)	N/A	N/A	Sun Tunnel Rooflight			
ST 02	<b>TBC</b>	<b>TBC</b>	1.8W(m2.k)	N/A	N/A	Sun Tunnel Rooflight			

IRONMONGERY PACKS

PACK A: DOUBLE LEAF, EXTERNAL DOORSET DOORS NO. D-01, D-15 1.5 PAIRS STAINLESS STEEL WASHERED HINGES 2 No. 300MM HIGH STAINLESS STEEL KICK PLATE WITH RADIUS CORNERS, C/SUNK SCREW FIXED 300 X 22MM BOLT FIX PULL HANDLE 350 X 75MM STAINLESS STEEL PUSH PLATE WITH SQUARE CORNERS, C/SUNK SCREW FIXED HOODED DOOR STOP, FLOOR FIXED DOOR CLOSER WITHOUT BACK CHECK, STAINLESS STEEL FINISH MORTICE DEADLOCK CASE 60MM BACKSET, SQUARE FOREND 20MM SINGLE THROW BOLT, C/W SINGLE														
PACK B: SINGLE LEAD, EXTERNAL DOORSET DOORS NO. D-16 1.5 PAIRS STAINLESS STEEL WASHERED HINGES 2 No. 300MM HIGH STAINLESS STEEL KICK PLATE WITH RADIUS CORNERS, C/SUNK SCREW FIXED 300 X 22MM BOLT FIX PULL HANDLE 350 X 75MM STAINLESS STEEL PUSH PLATE WITH SQUARE CORNERS, C/SUNK SCREW FIXED MORTICE DEADLOCK CASE 60MM BACKSET, SQUARE FOREND 20MM SINGLE THROW BOLT, C/W SINGLE														
PACK C: SINGLE LEAF, INTERNAL DOORSET DOORS NO. D-03, D-07, D-08, D-13 1.5 PAIRS STAINLESS STEEL WASHERED HINGES FORMICA FACED LAMINATE WITH SEMI EXPOSED, PROFILED LIPPINGS HIGH PVC KICK PLATE WITH RADIUS CORNERS, C/SUNK SCREW FIXED 350 X 75MM STAINLESS STEEL PUSH PLATE WITH SQUARE CORNERS, C/SUNK SCREW FIXED HOODED DOOR STOP, FLOOR FIXED CODE LOCK														
PACK D: SINGLE LEAF, INTERNAL DOORSET DOORS NO. D-04, D-05, D-06, D-09, D-10, D-11, D-12 1.5 PAIRS STAINLESS STEEL WASHERED HINGES C/SUNK SCREW FIXED 300 X 22MM BOLT FIX PULL HANDLE 350 X 75MM STAINLESS STEEL PUSH PLATE WITH SQUARE CORNERS, C/SUNK SCREW FIXED HOODED DOOR STOP, FLOOR FIXED DOOR CLOSER WITHOUT BACK CHECK, STAINLESS STEEL FINISH														
PACK E: SINGLE LEAF, INTERNAL, 30 MINUTES FIRE RATED DOORSET DOORS NO. D-02, D-14 1.5 PAIRS STAINLESS STEEL WASHERED HINGES 75MM DIAMETER FIRE DOOR KEEP SHUT SIGN (BLUE BACKGROUND) 2 No. 300MM HIGH STAINLESS STEEL KICK PLATE WITH RADIUS CORNERS, C/SUNK SCREW FIXED 300 X 22MM BOLT FIX PULL HANDLE 350 X 75MM STAINLESS STEEL PUSH PLATE WITH SQUARE CORNERS, C/SUNK SCREW FIXED HOODED DOOR STOP, FLOOR FIXED MORTICE DEADLOCK CASE 60MM BACKSET, SQUARE FOREND 20MM SINGLE THROW BOLT, C/W SINGLE CONCEALED SELF CLOSING DEVICE TO BOTH LEAVES														

NOTES

This drawing to be read in accordance with the specification/Bills of Quantities and related drawings.

No Dimensions to be scaled from this drawing. All stated dimensions to be verified on site and the Architect notified of any discrepancies.

0100

Scale bar 100mm at 1:1

NOTE:


ALL DETAILS AND ELEMENTS TO BE CONSTRUCTED SHOULD COMPLY WITH THE OUTLINE TENDER SPECIFICATION. WHERE THERE APPEARS TO BE A DISCREPANCY BETWEEN THESE DETAILS AND THE OUTLINE SPECIFICATION OR ANY STATUTORY REQUIREMENT THEN THE CONTRACTOR HAS A DUTY TO REPORT THESE DIFFERENCES BACK TO THE ARCHITECTS FOR A RESOLUTION PRIOR TO THEIR IMPLEMENTATION.

REFER TO RELEVANT MANUFACTURERS INFORMATION FOR DOOR / WINDOW SPECIFICATIONS AND DETAILS.

PLEASE NOTE, DOOR HANDINGS VARY. TO BE READ IN CONIUNCTION WITH 8067\_101 - GA PLANS

DRAWING SUBJECT TO REVIEW FOLLOWING CONSULTATION OF APPROVED INSPECTOR & FIRE SPECIALISTS.

DOOR ELEVATIONS - DIMENSIONS REFER TO STRUCTURAL OPENINGS

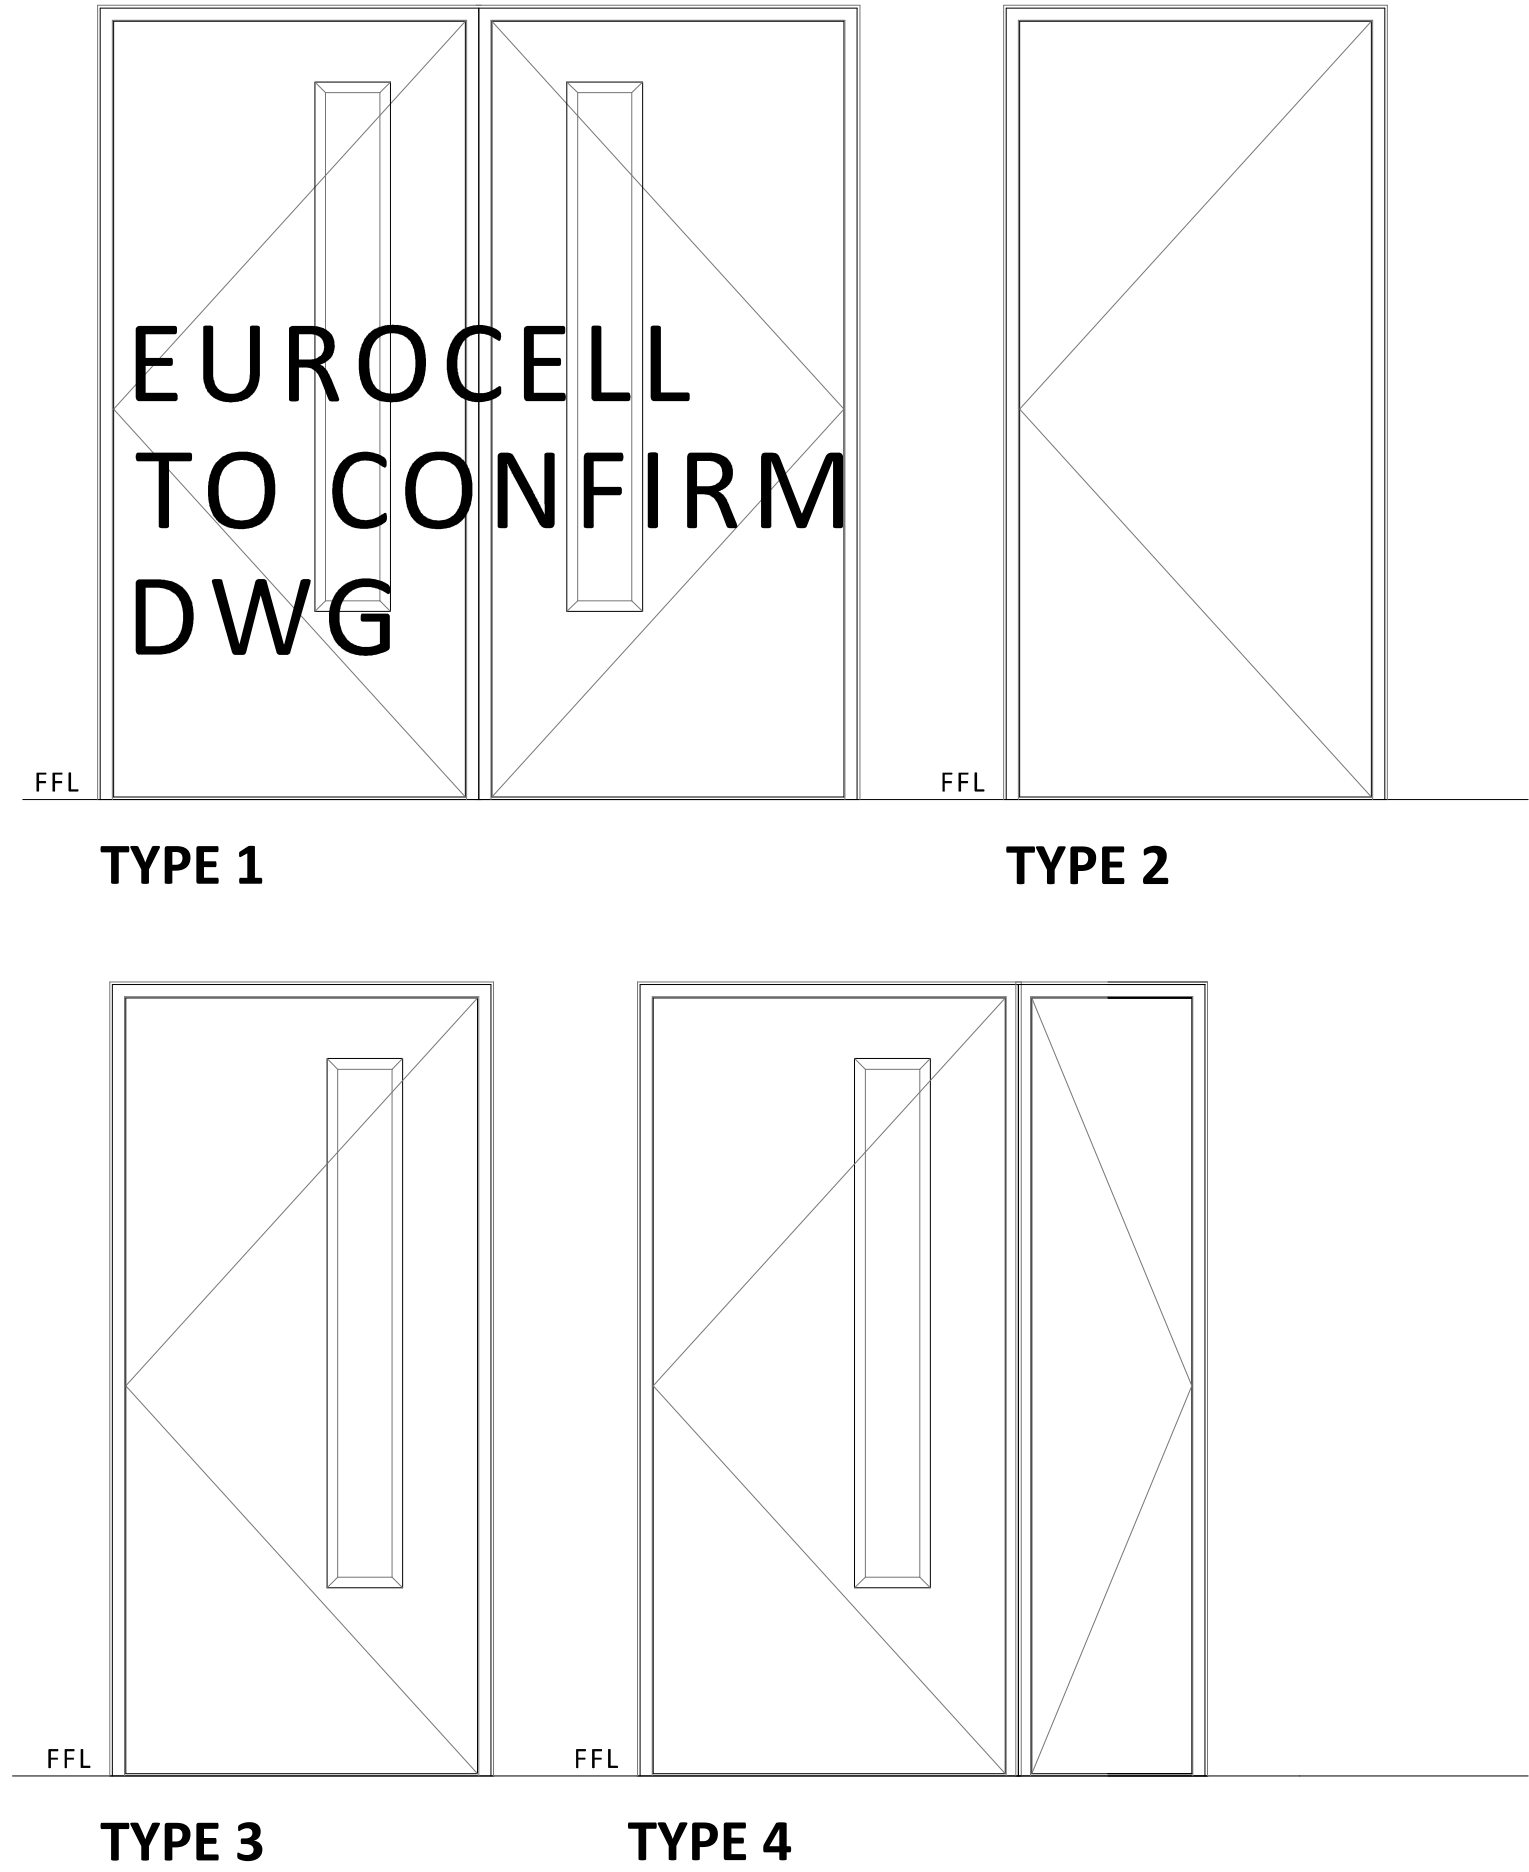

A	17.05.19	ADDITION OF SLIDING WINDOW MANUFACTURER TO BE CONFIRMED BY CLIENT & ADDITION OF LINTEL INFORMATION	JDP
FOR TENDER			
REV	DATE	NOTE	BY

Project

LEMSFORD VILLAGE HALL  
BROCKET ROAD  
WELWYN GARDEN CITY  
HERTFORDSHIRE

Title

PROPOSED EXTENSION  
& ALTERATION WORKS  
PROPOSED DOOR, WINDOW  
AND ROOF LIGHT SCHEDULE

Scale	Date
NTS @A1	MAY 2019
Drawn	Checked
RG	AG
Drawing Number	Revision
8067_401	A

Saunders

Architecture + Urban Design