



RETAIL			RESIDENTIAL		
Level	Unit No	Area (sqft)	Level	No of Beds	Quantity
Level 00	1	1000	Level 01	1	7
	2	1000		2	4
	3	1000		3	7
	4	1000	Level 02	1	7
	5	2700		2	4
	6	4800		3	1
	7	4800		<b>Total</b>	<b>24</b>
	8	2600			
	9	1750			
	10	3000			
	11	2600			
	12	2400			
Level 01	13	5500			
	14	4250			
	15	4700			
<b>Total</b>		<b>43100</b>			

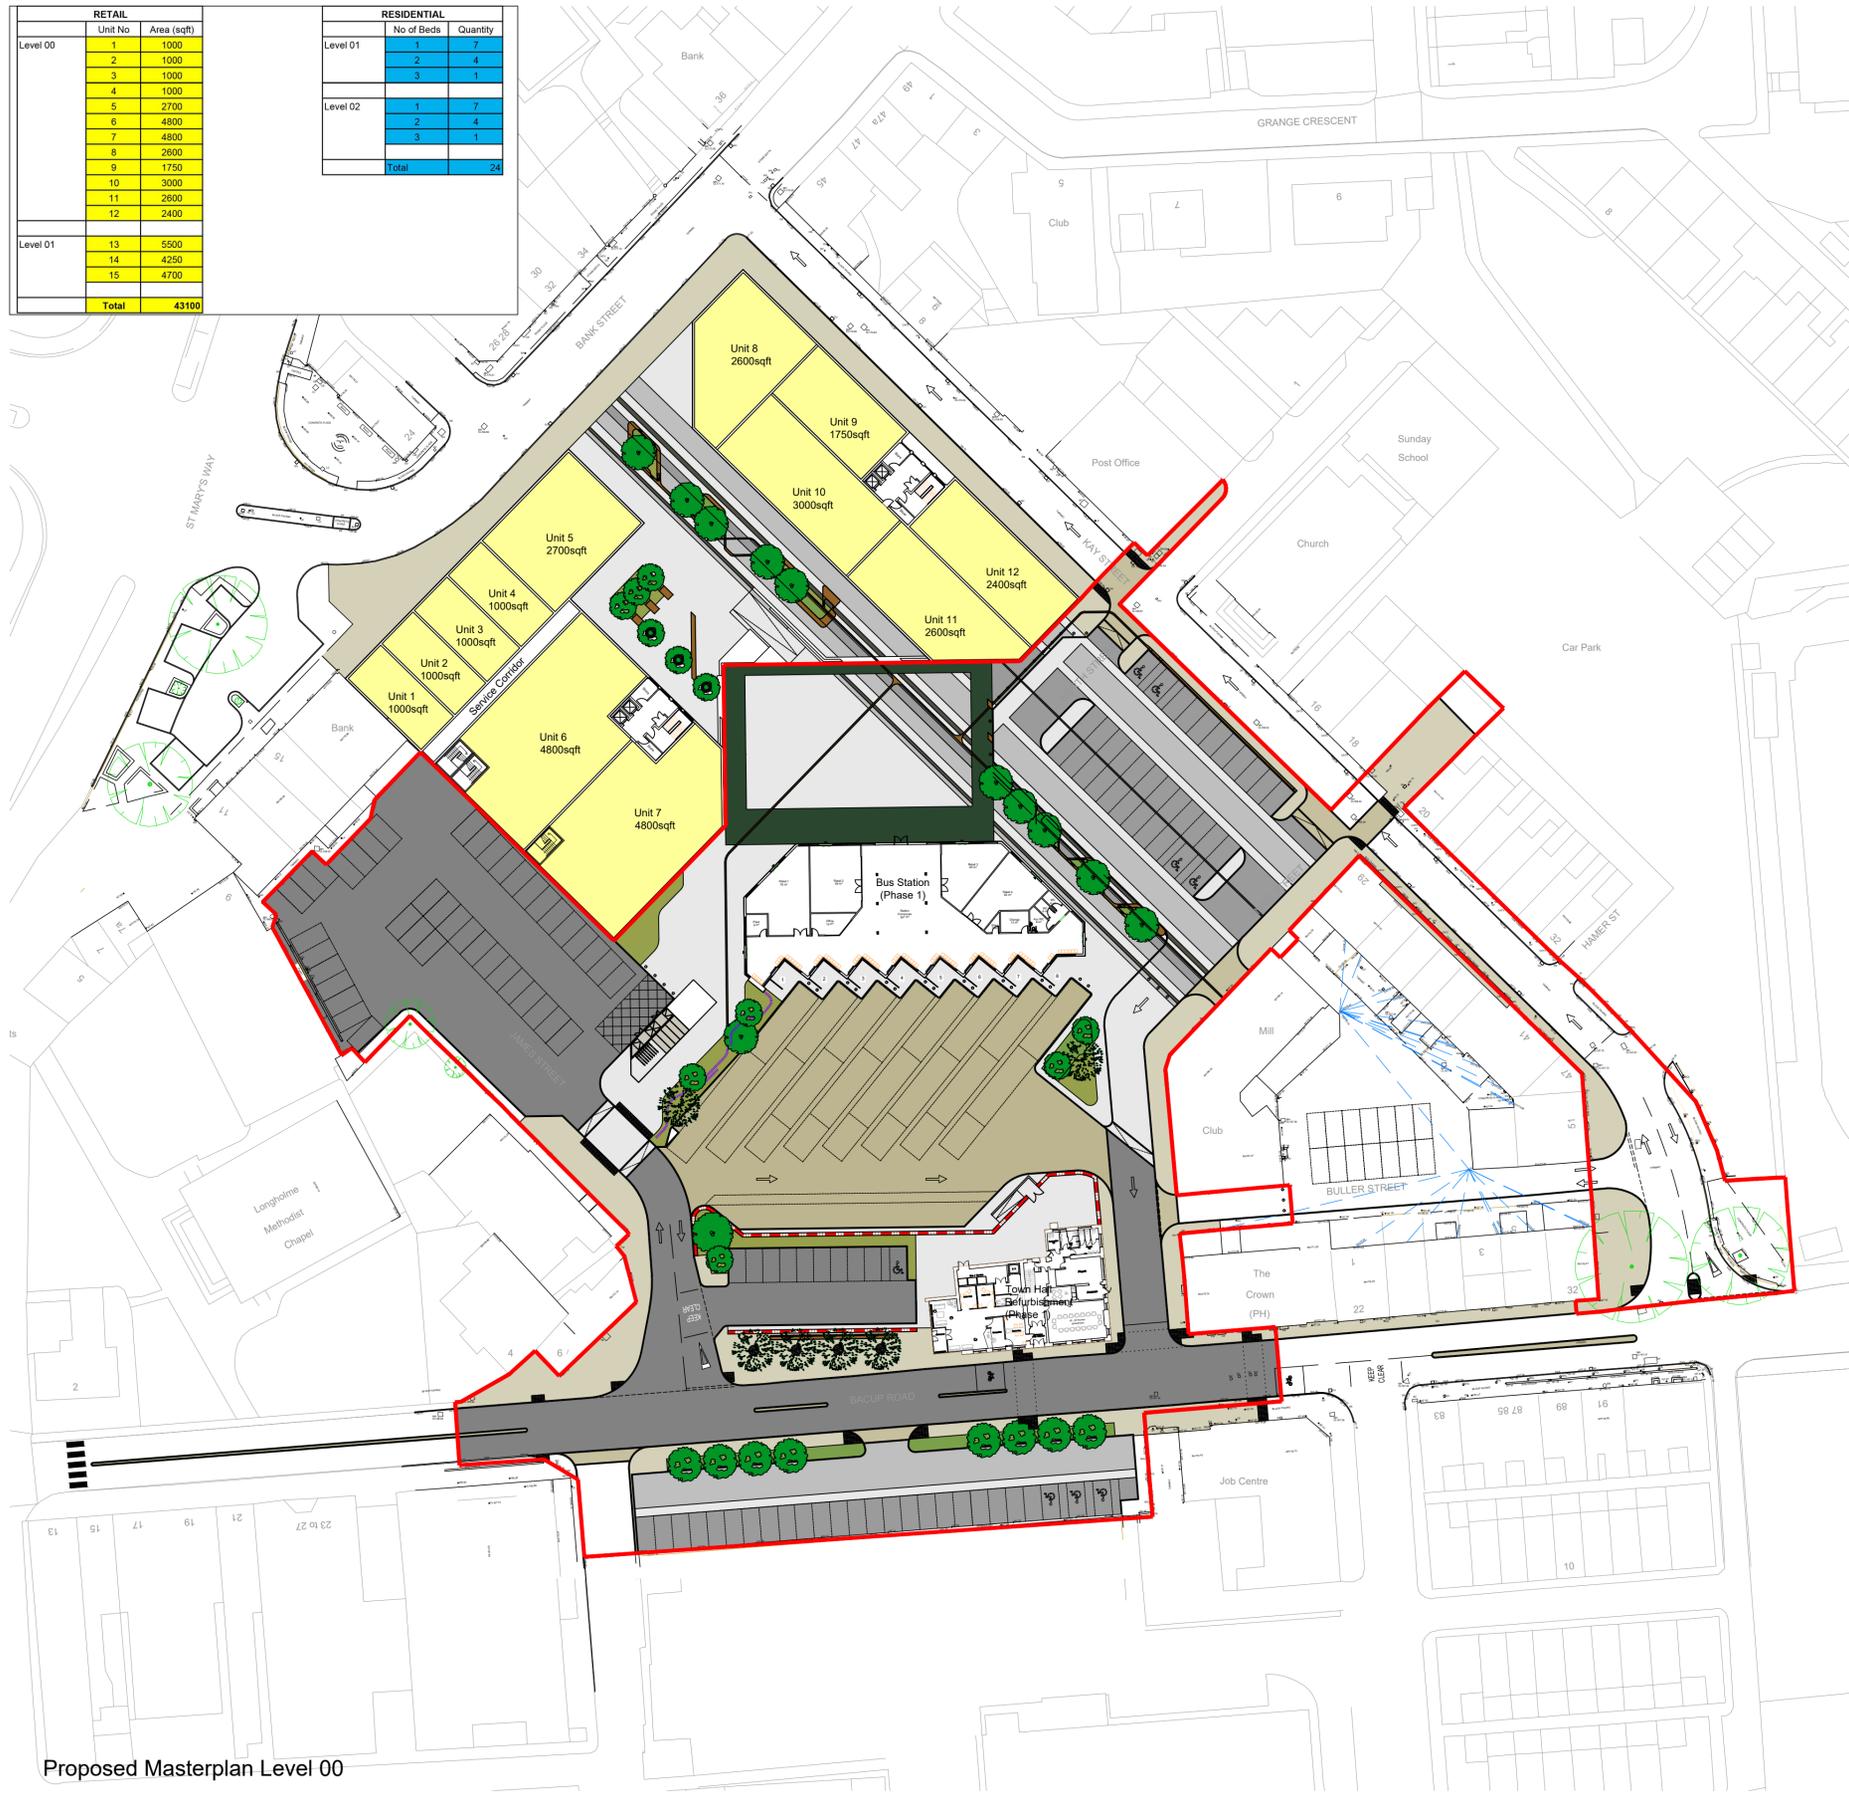

Proposed Masterplan Level 00



Proposed Unit Plan Level 01

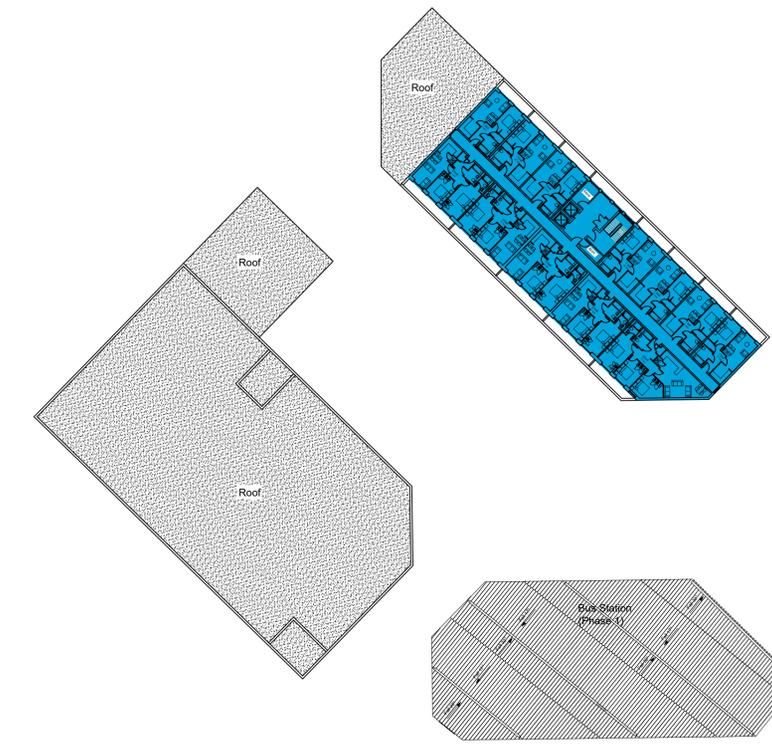

Proposed Unit Plan Level 02

**GENERAL NOTES:**  
 DAY Architectural Ltd accepts no responsibility for any costs, losses or claims whatsoever arising from these drawings, specifications and related documents unless there is full compliance with the Client or any unauthorised user of the following:

- All boundaries, dimensions and levels are to be checked on site before construction and any discrepancies reported to the Architect / Designer.
- Partial Service: Any discrepancies with site or other information is to be advised to the Architect / Designer and direction and / or approval is to be sought before the implementation of the detail.
- Block and site plans are reproduced under license from the Ordnance Survey.
- Do not scale this drawing.
- For the purpose of coordination, all relevant parties must check this information prior to implementation and report any discrepancies to the Architect / Designer.

**DRAWING NOTES:**

Issued for information.

STATUS REVISION DATE

CLIENT  
**RTB PARTNERSHIP**

PROJECT  
**SPINNING POINT - PHASE 2 / 3**

27.01.17

DRAWING  
**PROPOSED LEVEL MASTERPLAN**

SCALE  
**1:500**

PAPER SIZE  
**A1**

DATE  
**01/04/16**

DRAWN BY  
**GH**

DRAWING No.  
**AL-20-00**

REVISION  
**Ø**

PROJECT No.  
**319-15**

DRAWING STATUS  
**INFORMATION**

**DAY ARCHITECTURAL LTD**

DAY ARCHITECTURAL LTD. STUDIO 5, UNDERLEY BUSINESS CENTRE, KEARSTWICK, RIBBY LONSDALE, LANCASHIRE, LA6 2DY. 0161 8349703, info@day-architectural.com, www.day-architectural.com

DAY ARCHITECTURAL LTD. STUDIO 6, SWAN SQUARE, 13 SWAN STREET, MANCHESTER, M4 5JJ.