



The Internal work to this point must be fully complete and operational by 1 April 2021 to be open for the Nantwich Jazz and Blues Festival

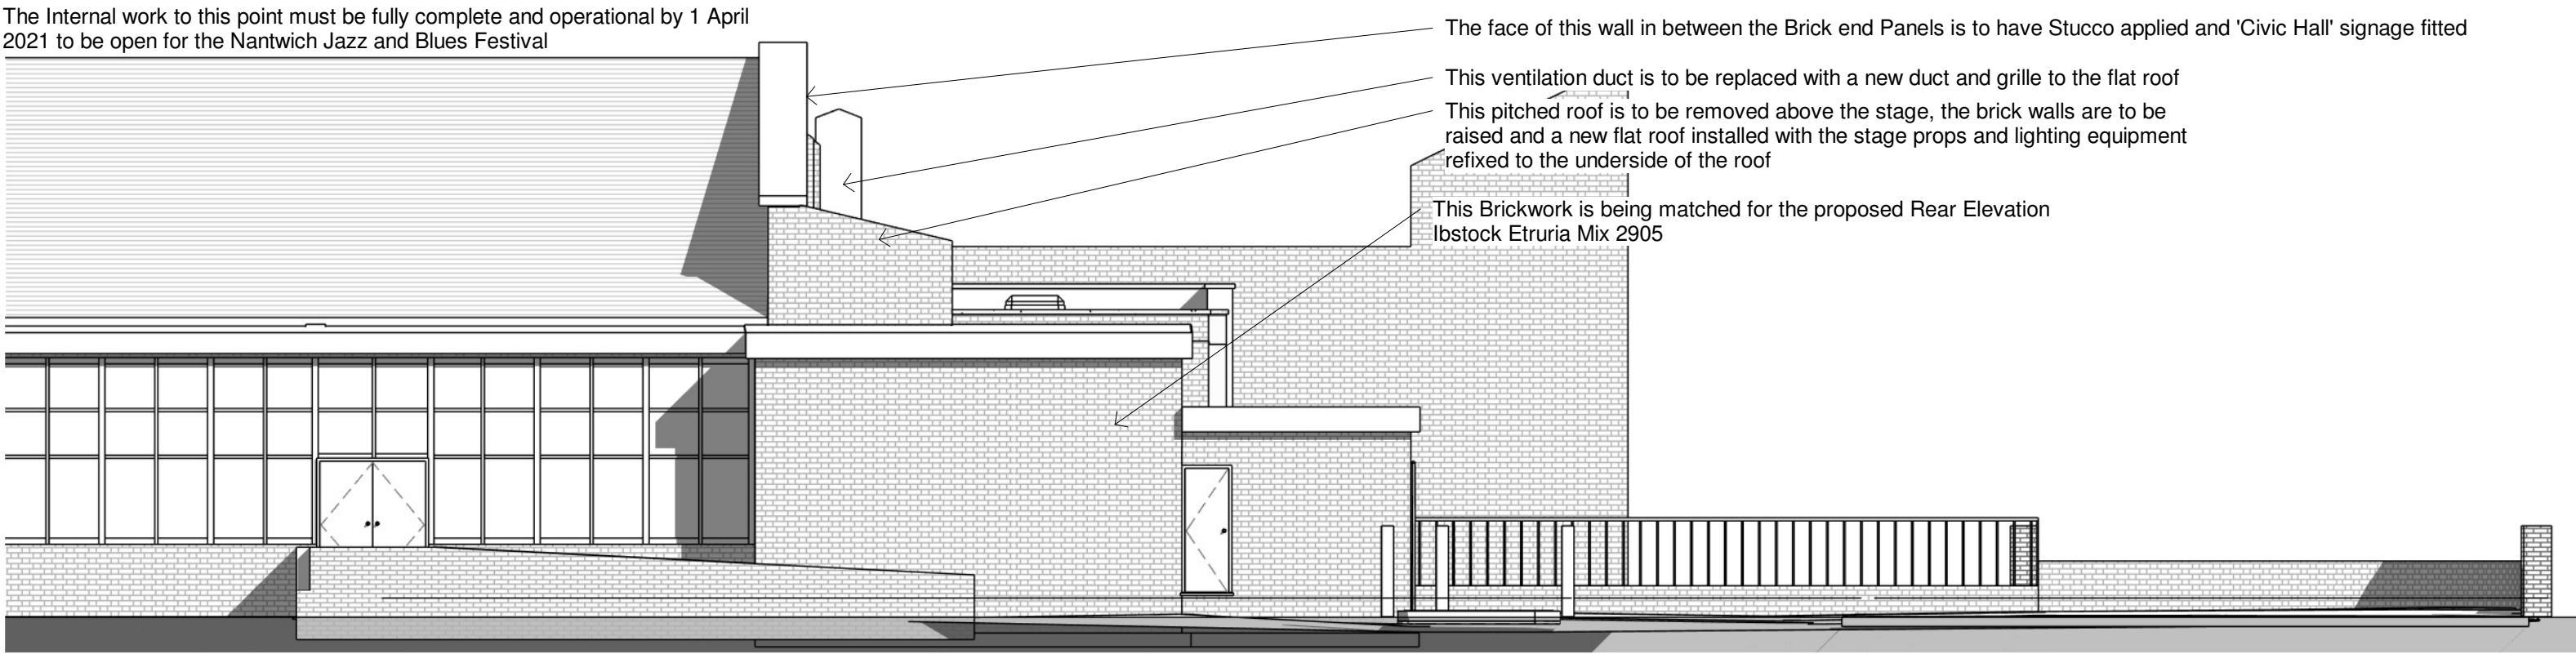


South - Existing Side Elevation to Car Park

1 : 100

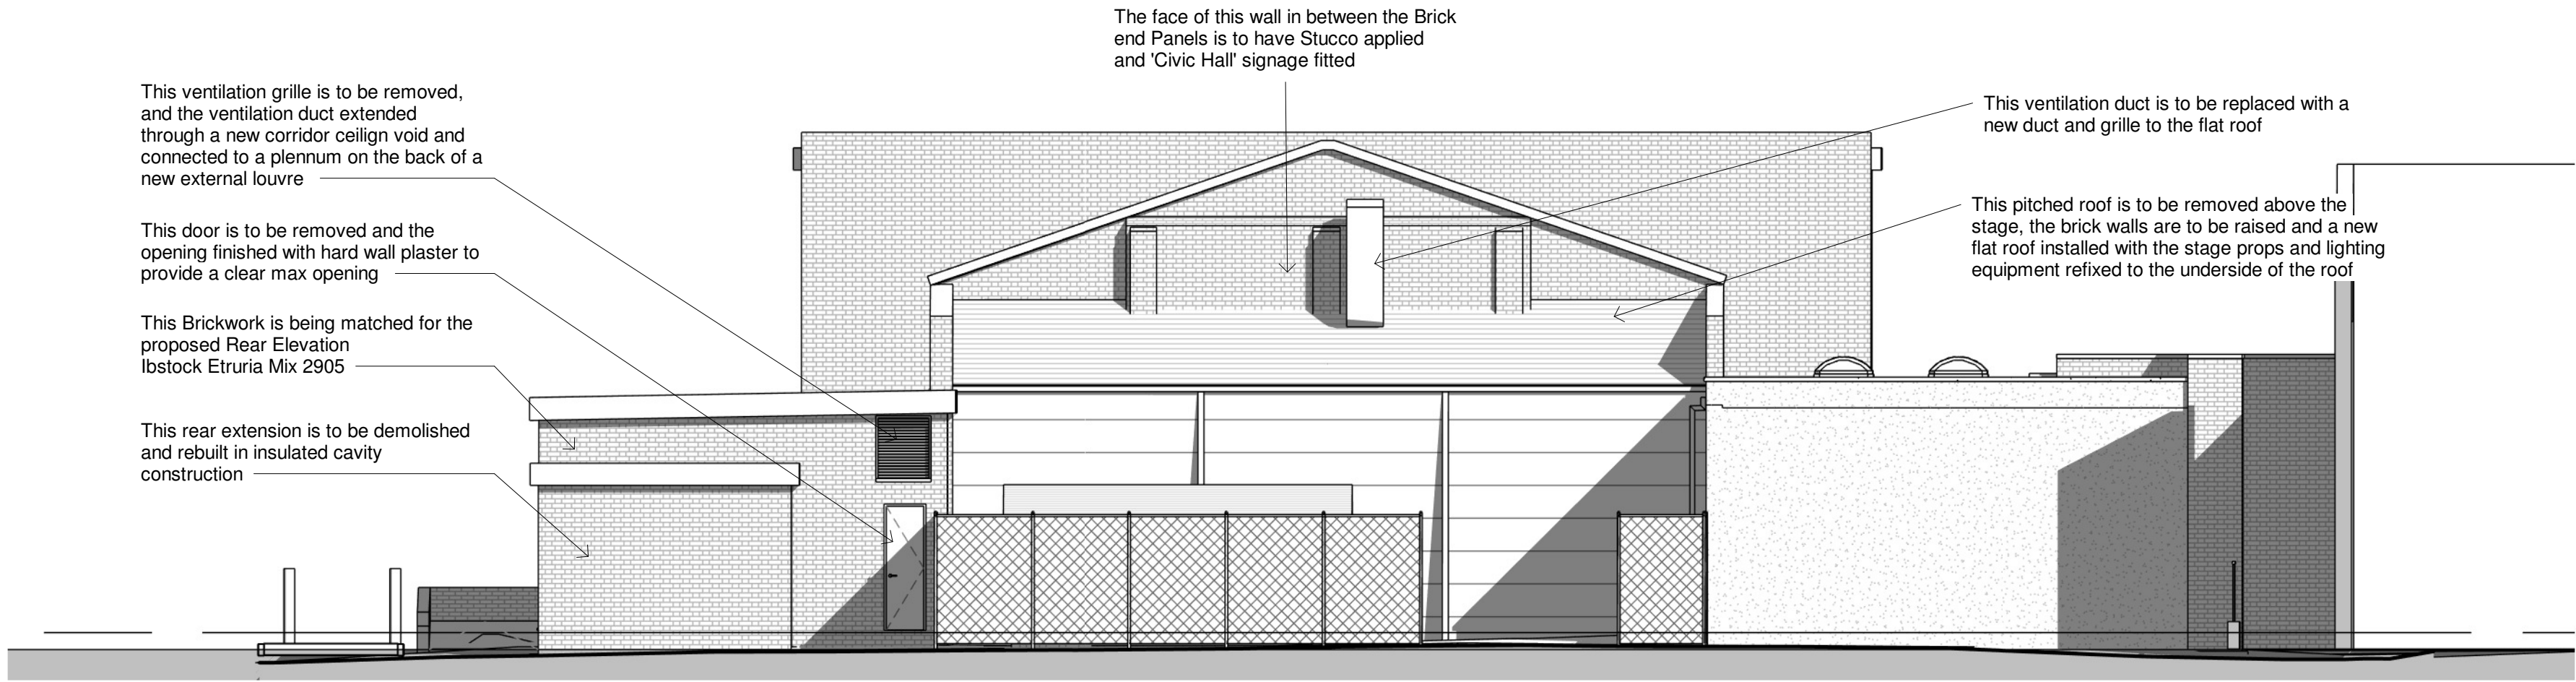


East - Existing Rear Elevation to Car Park

1 : 100

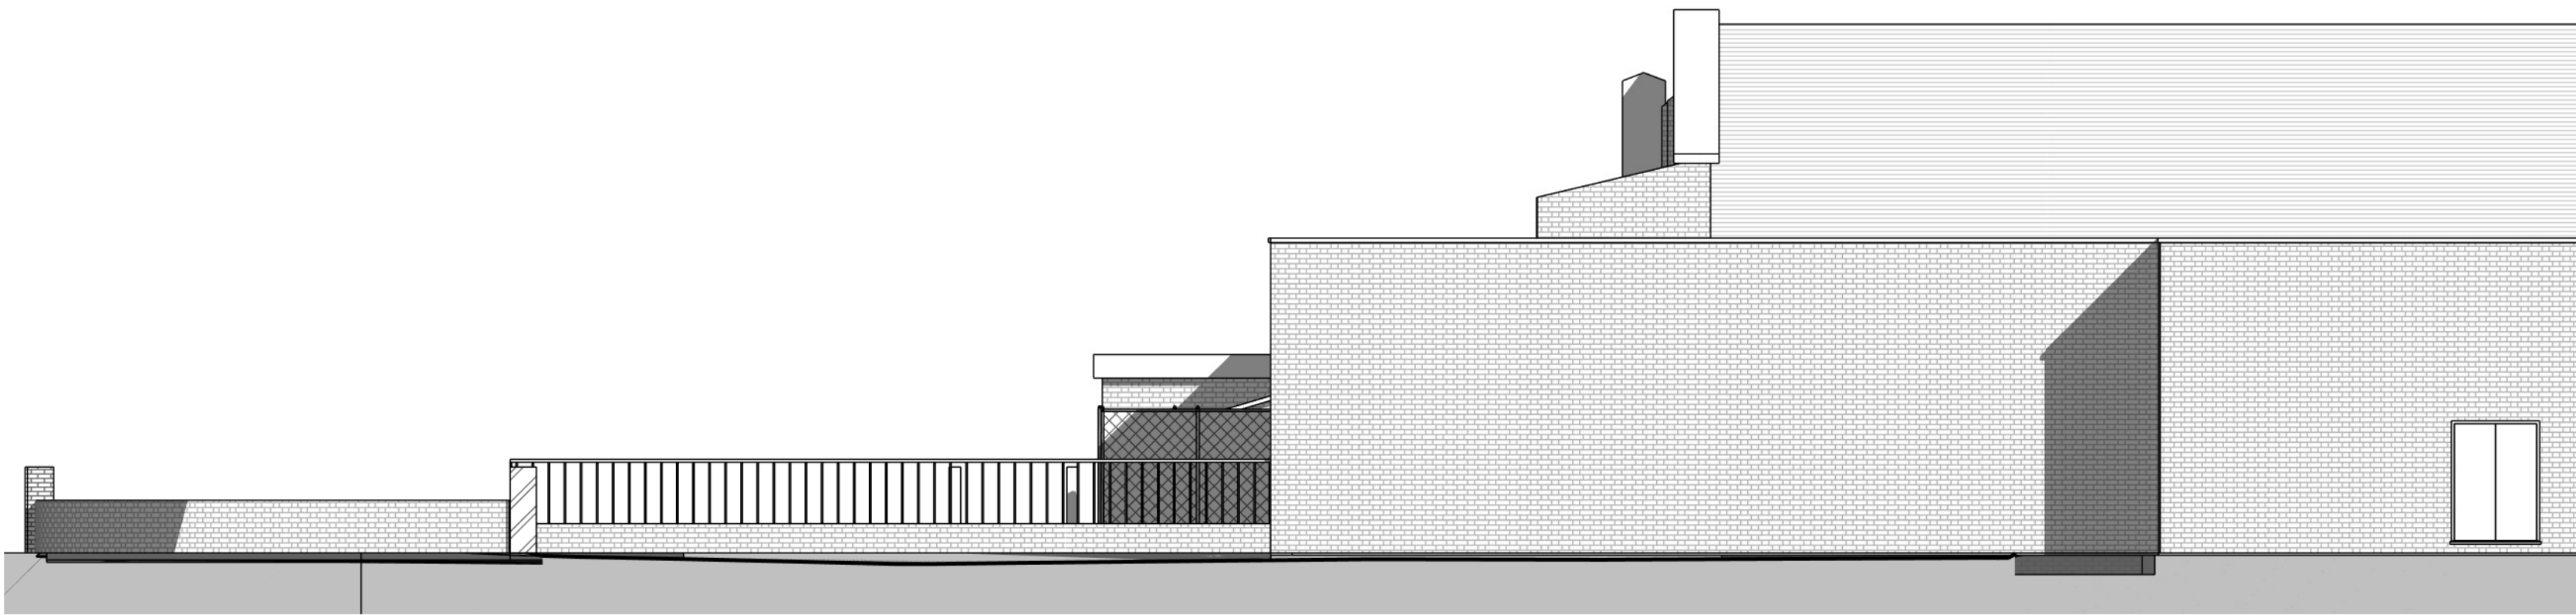

North - Existing Elevation to Public Footpath

1 : 100

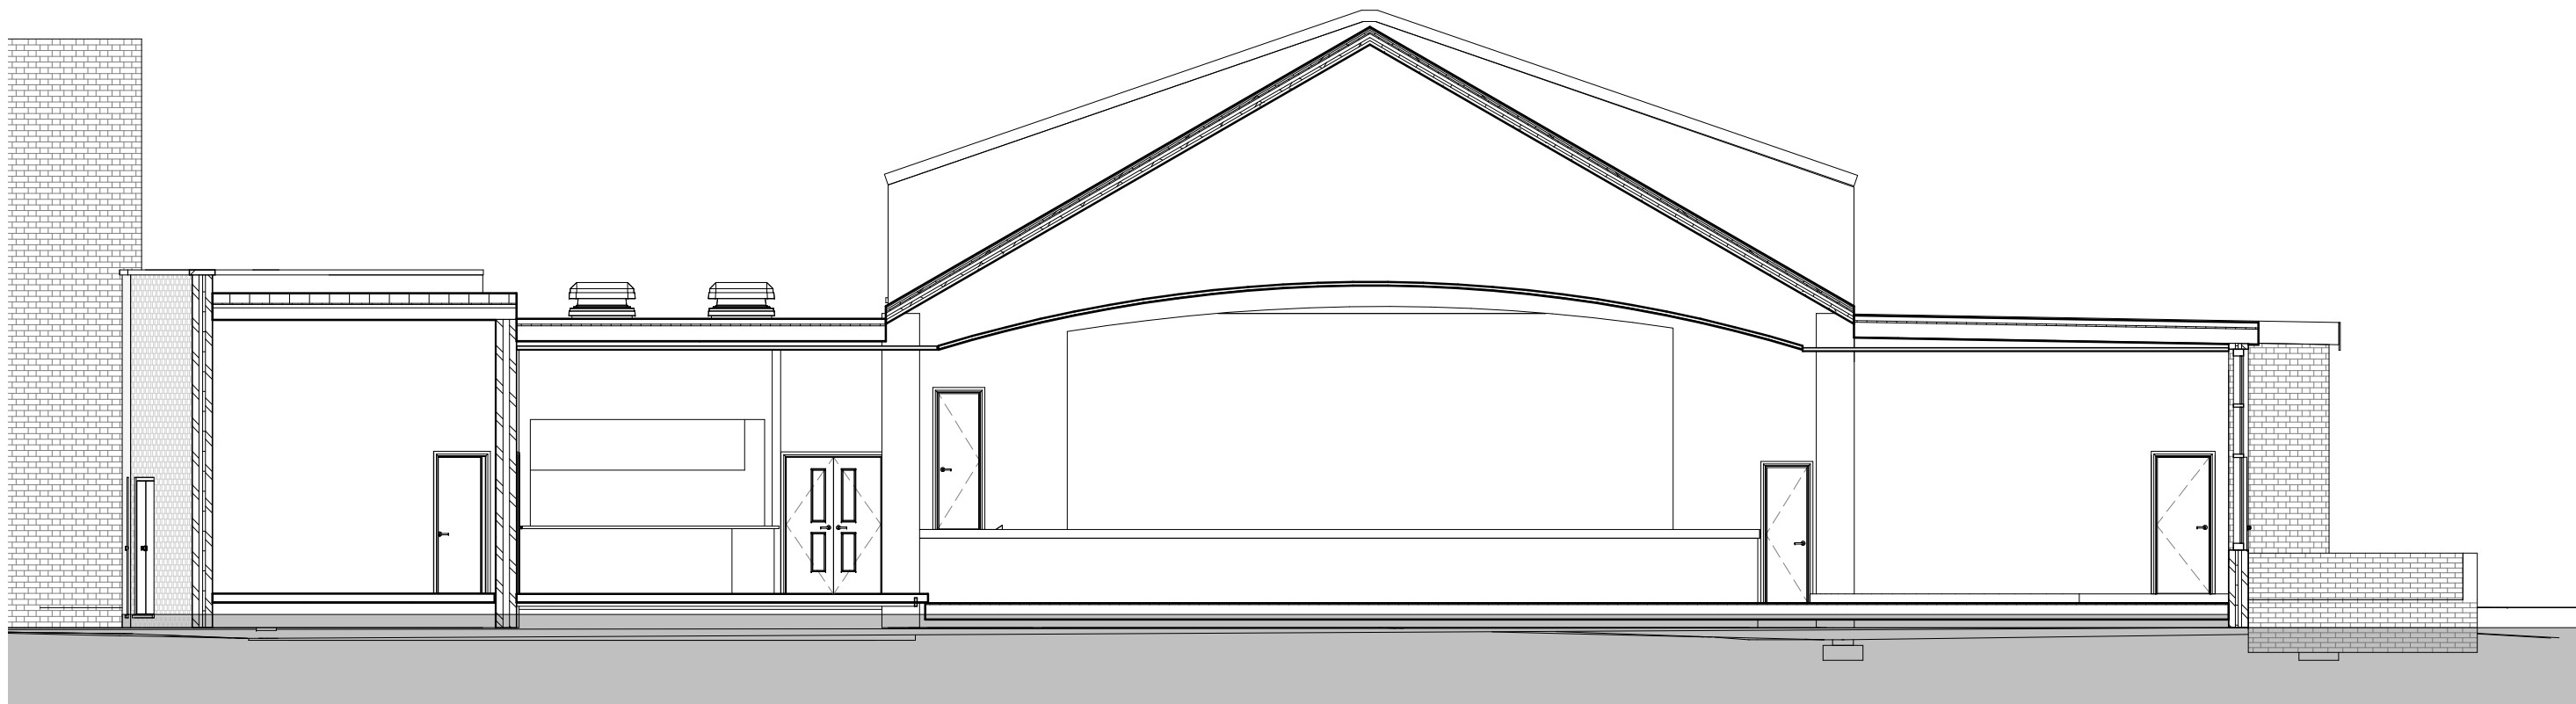


West - Existing Sectional Elevation facing the Stage

1 : 100

Copyright: of this drawing is vested in the Architect and it must not be copied or reproduced without consent. **Printing:** Please note that paper prints of this drawing may not be an accurate reproduction of the given scale. Key dimensions are noted for reference. **Purpose:** Unless marked as such drawing should not be used for Construction purposes. Detailed setting out drawings will need to be supplied for Tender and Construction purposes. Figured dimensions only are to be taken from this drawing. All Dimensions and Levels are to be checked on site, prior to commencement. All contractors are to be responsible for taking and checking all dimensions relative to their work. Dimensions are in millimetres unless otherwise stated. bpArchitecture are to be advised of any variation between drawings and site conditions. CoOrdination This drawings is to be read in conjunction with all other consultant's drawings, specifications and schedules.

CDM: Work must not start on site before a Construction Phase Health and Safety Plan is in place (if applicable). The Client is responsible for ensuring that a Principal Designer and/or Principal Contractor has been appointed and the Health and Safety executive have been notified (for projects which will involve more than 500 person days and/or will last more than 30 working days on site).....IF IN DOUBT ASK

Rev	Drawn	Comments	Date
1	SS	Record of presentation at client meeting on 22nd September 2020	22/09/2020
2	BPA	For Client Comment/Sign Off	Oct 2020
3	BPA	Tender.	Oct 2020

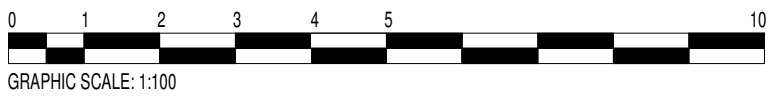

bpArchitecture
01782 515 555
Enquiries@bpArchitecture.co.uk
www.bparchitecture.co.uk
93 High Street Biddulph Staffs ST8 6AB
Architects : Conservation : Interior Architecture : Landscape

Client
Nantwich Town Council

Project
Proposed Alterations and Extension to Nantwich Civic Hall, 4 Market St, Nantwich CW5 5NF
Title
Existing Elevations

Package	1 General Arrangement									
Dwg Stage	Dwg Status									
RIBA Stage	4 Technical Design									
Date	September 2020					Drawn	MQ			
Scale @A1	1 : 100					Checked	BSP			
Project No	Originator	Block	Level	Type	File	Role	Element	Drawing No	Rev	
20-051-BPA-CH-00-DR-	A0-005					P	3			

For Tender

Print Date: 07/10/2020 17:34:24