

Location Plan



NORTH & HAWKINS

BUILDING CONSULTANCY

Client
Southwold Town Council

Project
1/2 Strickland Place
Southwold
Suffolk
IP18 6HN

Title
Location Plan

Job No.
2209019



Drawing
001

Scale
A4@1:1250

Date
Mar 2023

Drawn
RS


Checked
OP

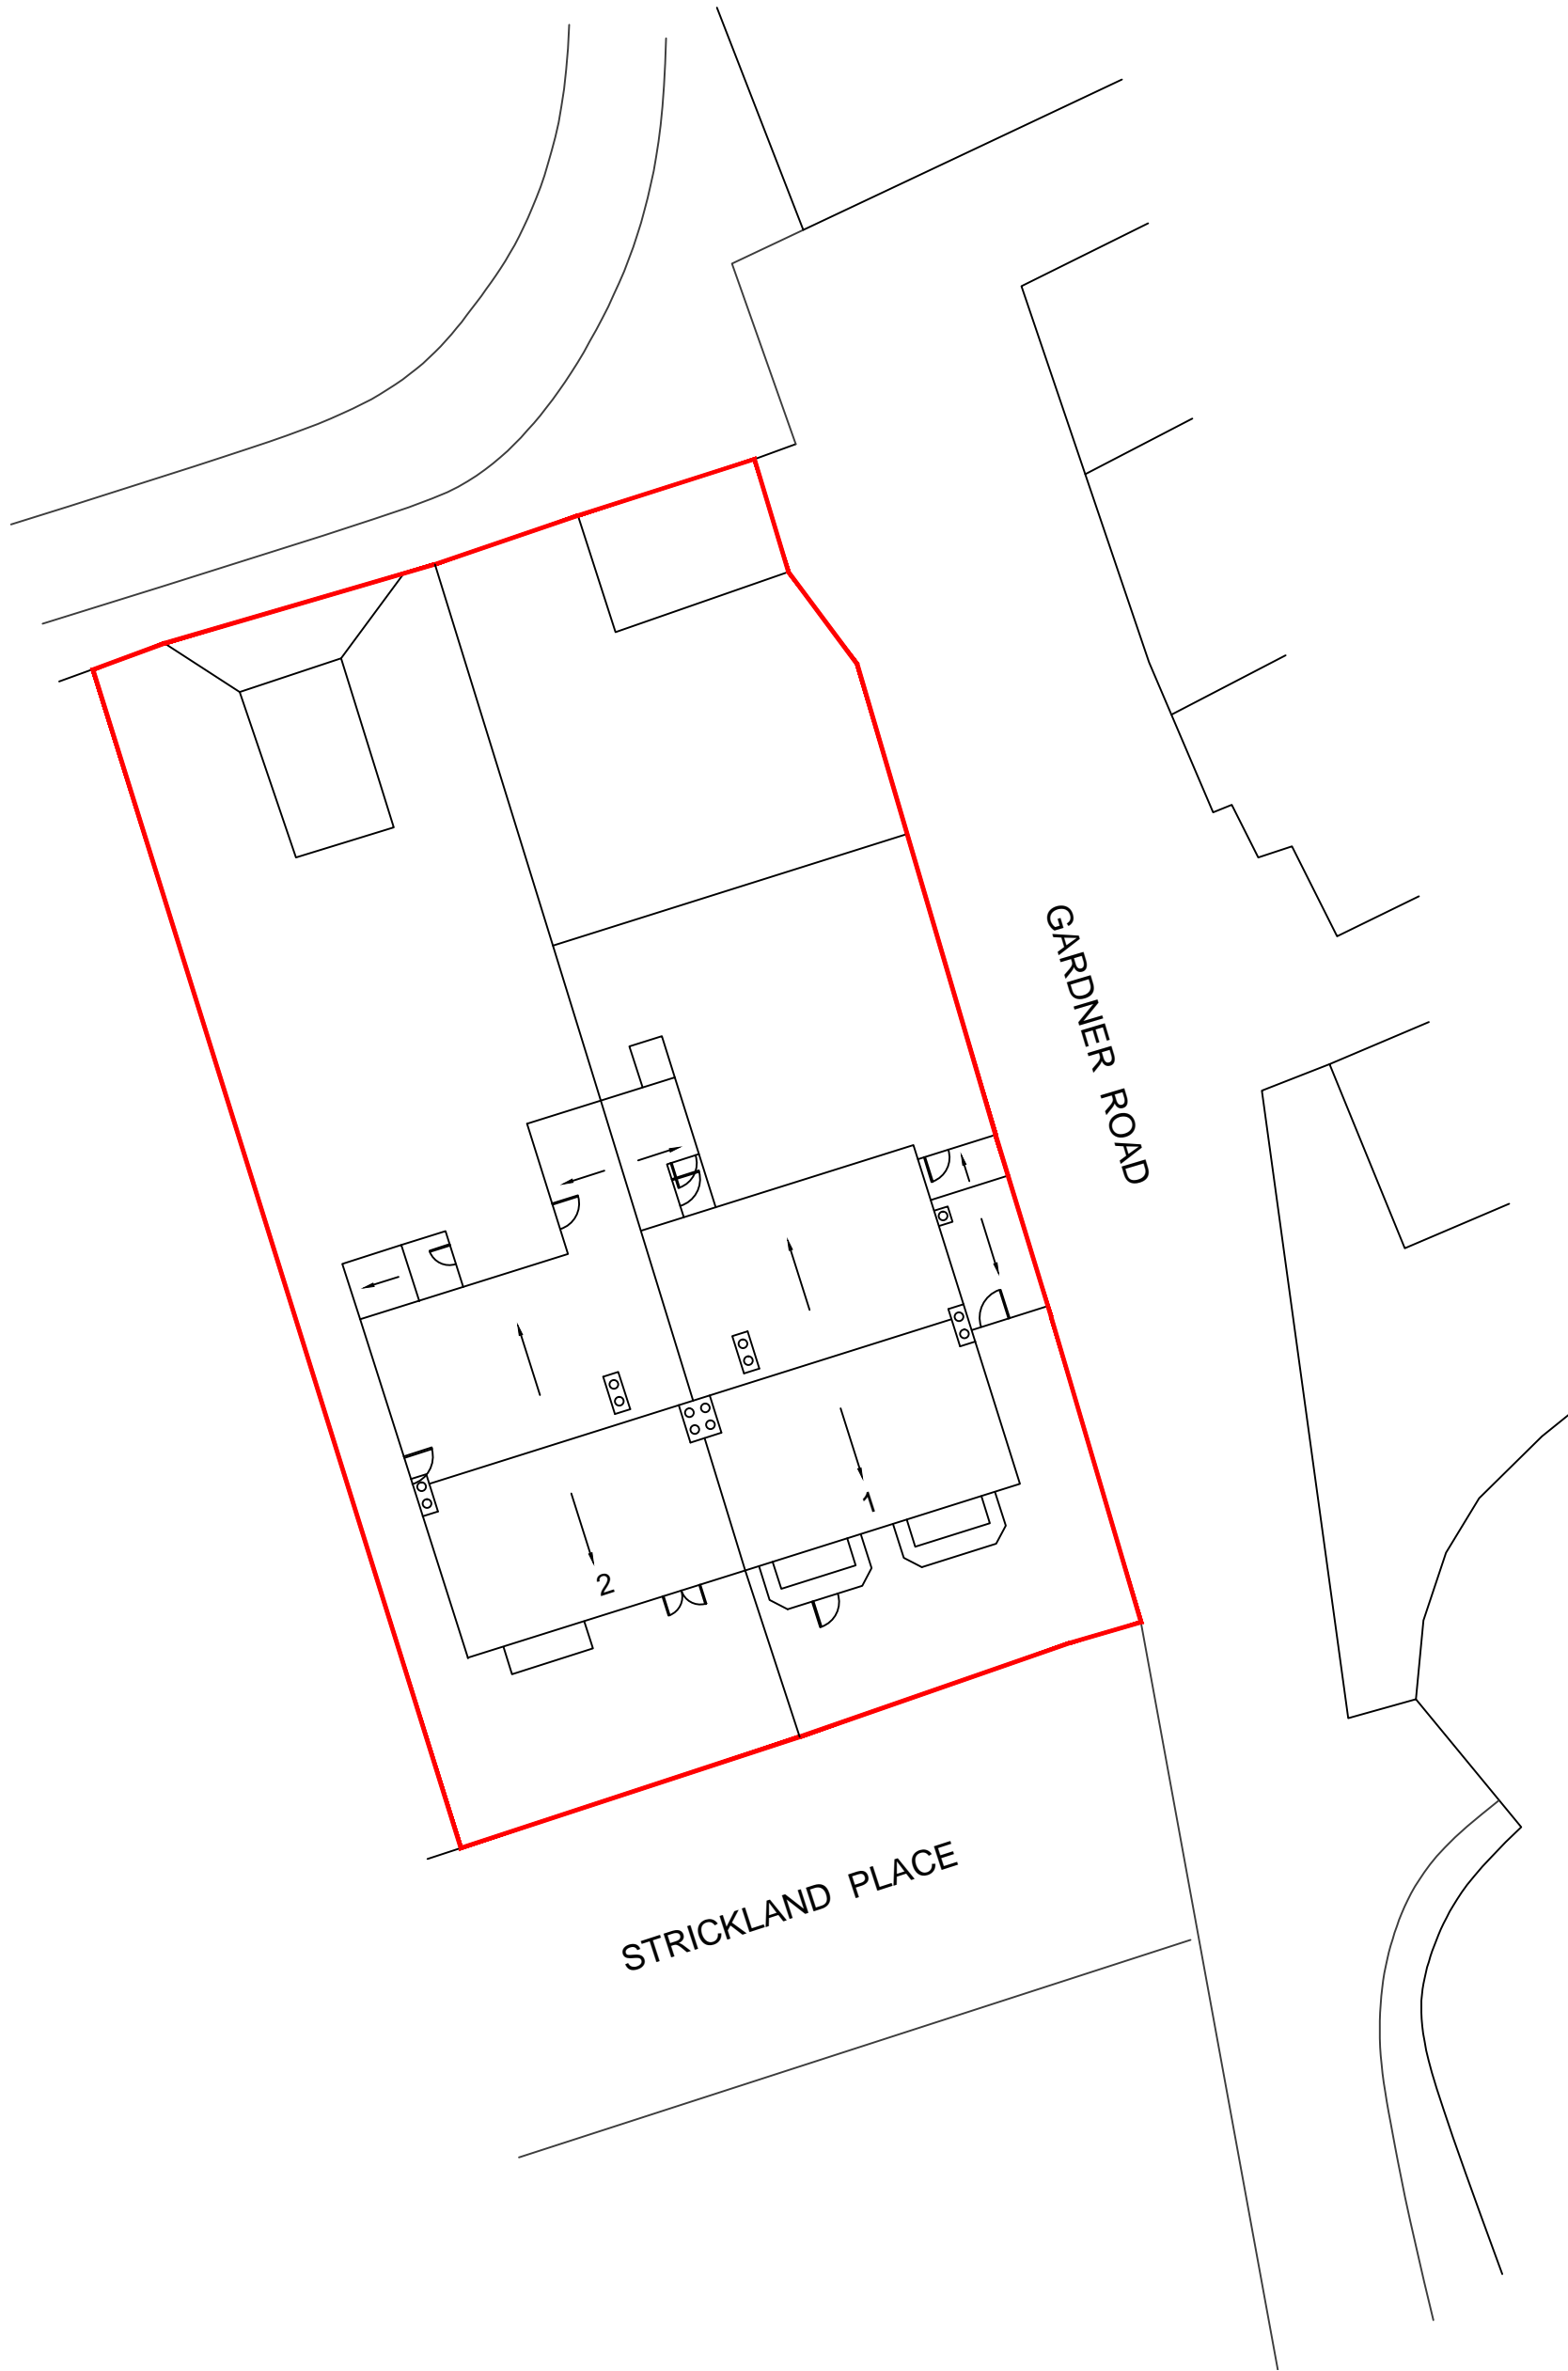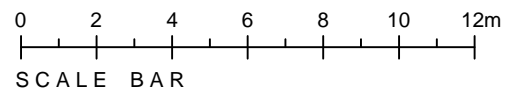

Existing Site Plan


1 Strickland Place

(GIA = 239.22m²)


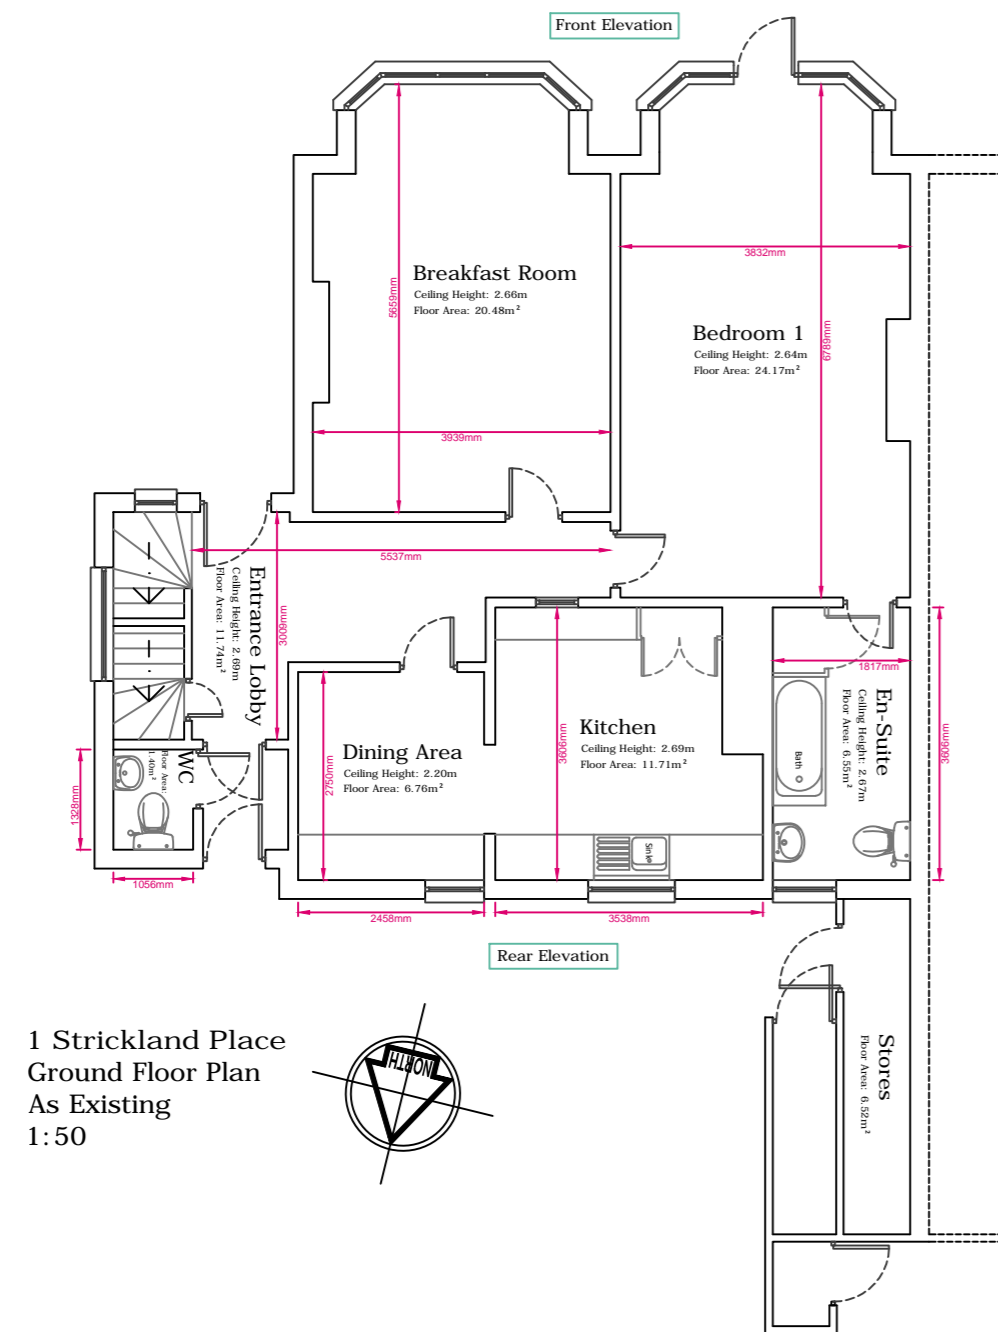


1 Strickland Place
Ground Floor Plan
As Existing
1:50

1 Strickland Place
First Floor Plan
As Existing
1:50

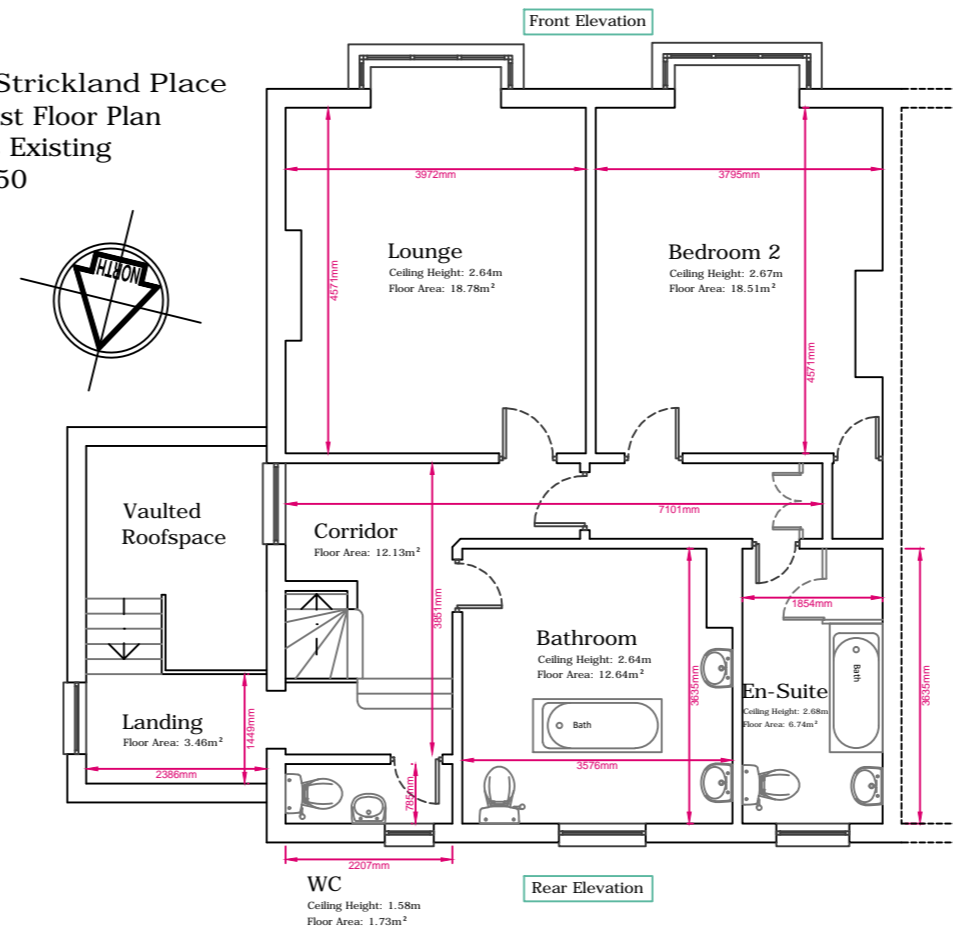

1 Strickland Place
Garage Plan
As Existing
1:50

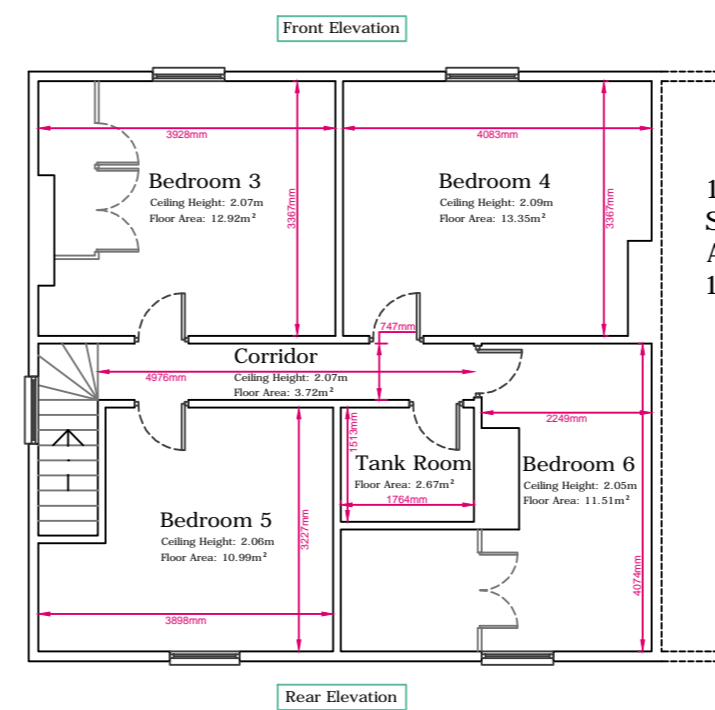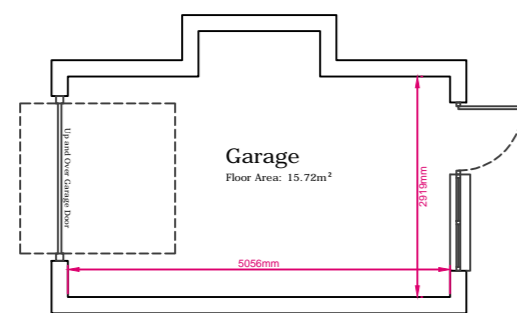

1 Strickland Place
Second Floor Plan
As Existing
1:50



BUILDING CONSULTANCY

Client
Southwold Town Council

Project
1/2 Strickland Place
Southwold
Suffolk
IP18 6HN

Title
1 Strickland Place
Existing Floor Plans

Job No.
2209019

Drawing
003

Scale
A2@1:100

Date
Mar 2023

Drawn

Checked

RS

OP




No. 2 | No. 1

Existing Front (South) Elevation



Existing Side (West) Elevation - No. 2

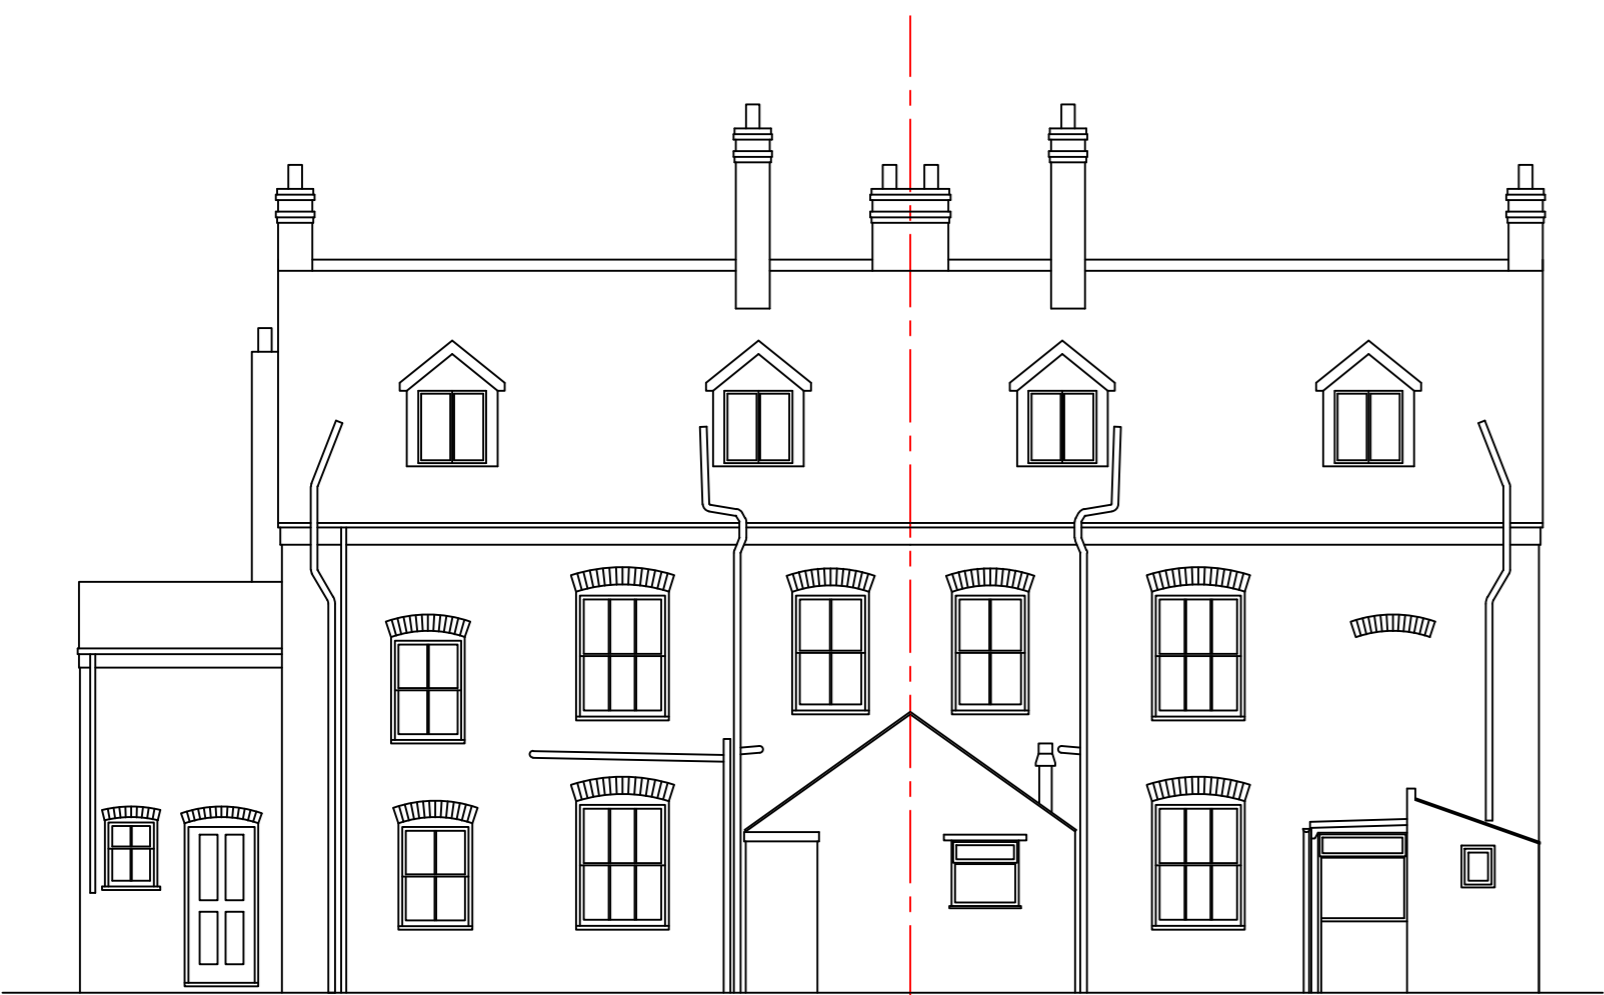

No. 1 | No. 2

Existing Rear (North) Elevation



Existing Side (East) Elevation - No. 1



BUILDING CONSULTANCY

Client
Southwold Town Council

Project
1/2 Strickland Place
Southwold
Suffolk
IP18 6HN

Title
Existing Elevations

Job No.
2209019


Drawing
004

Scale
A2@1:100


Date
Mar 2023

Drawn
RS



Checked
OP

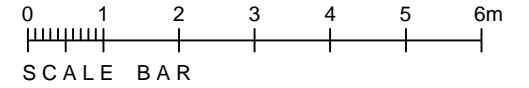






No. 2 | No. 1

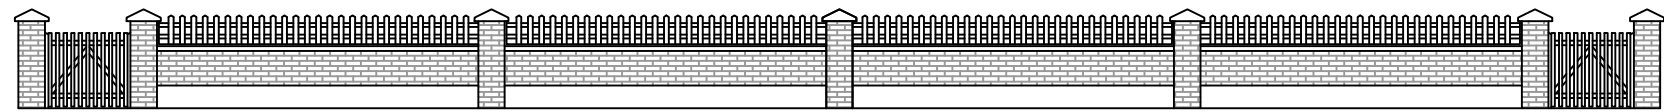

Existing Front Wall & Gates Elevation (South)

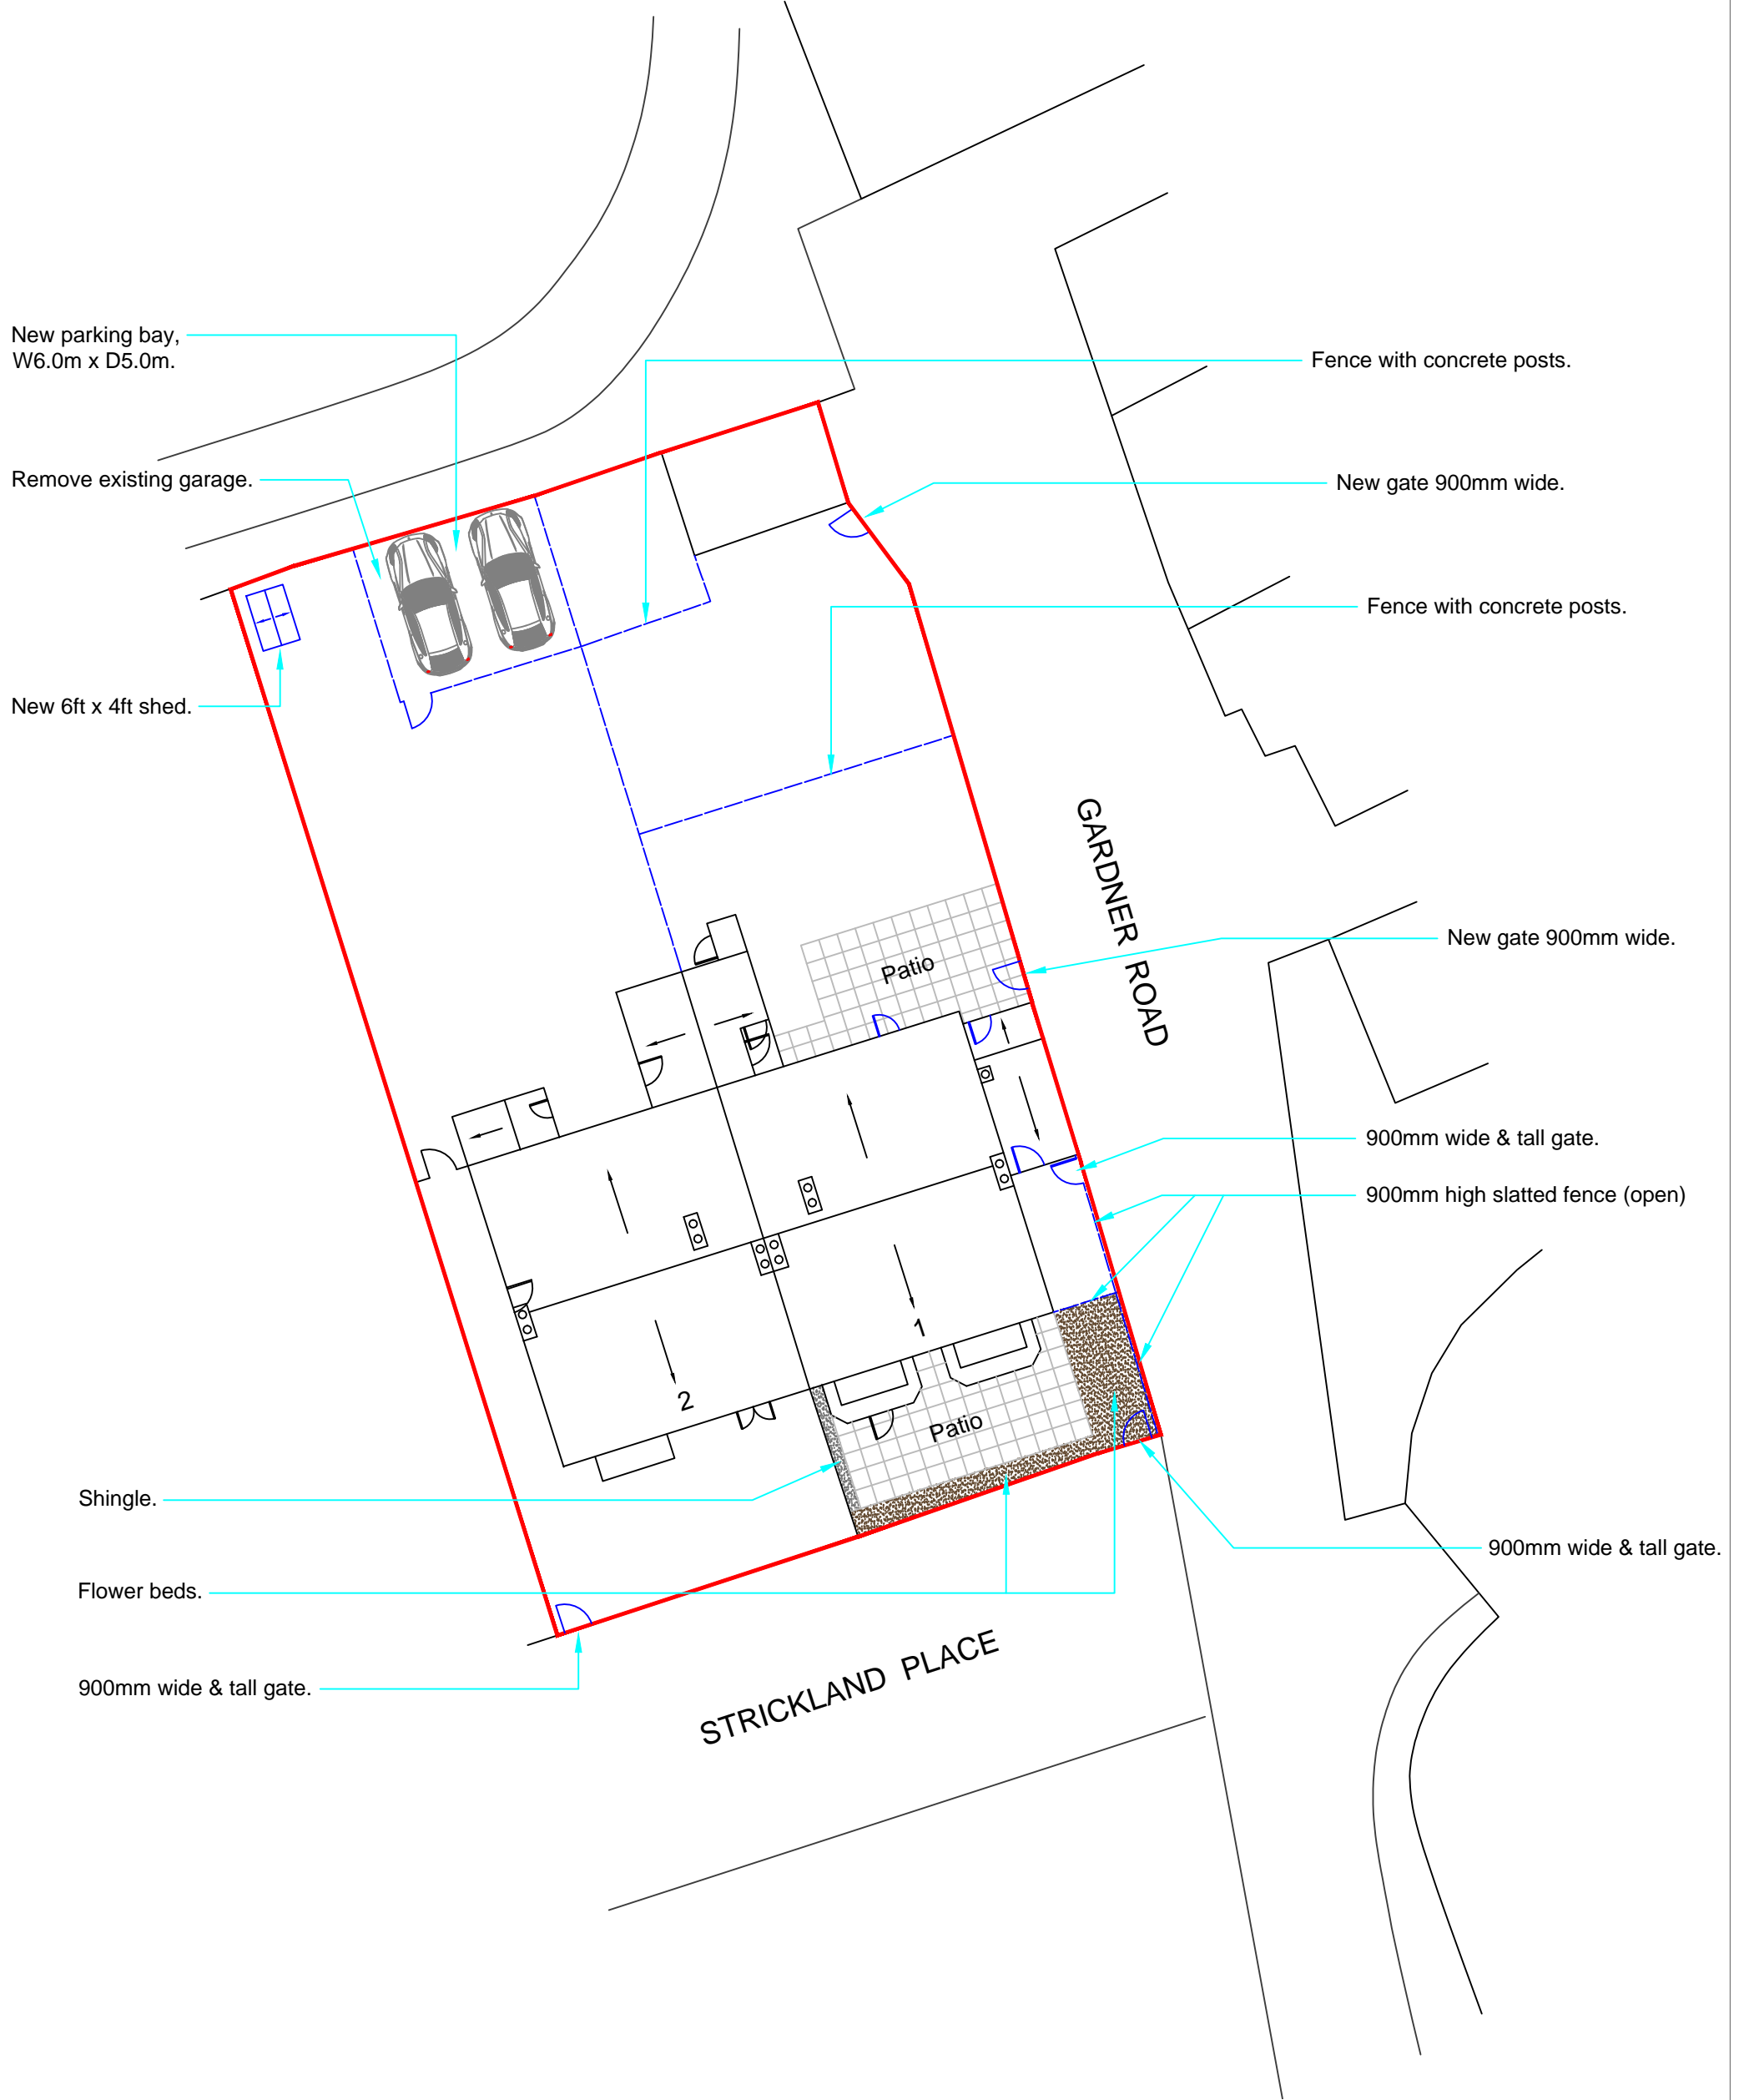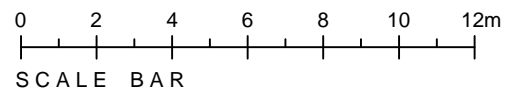

Proposed Site Plan

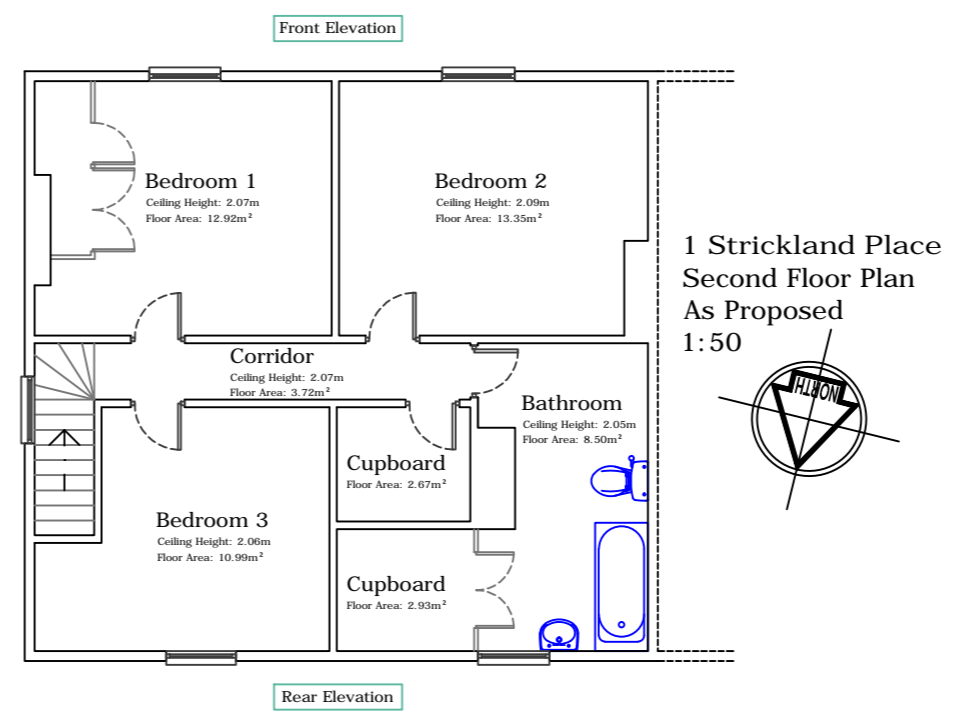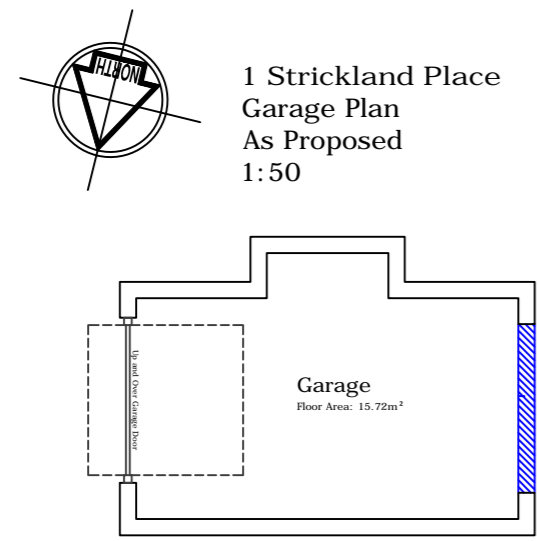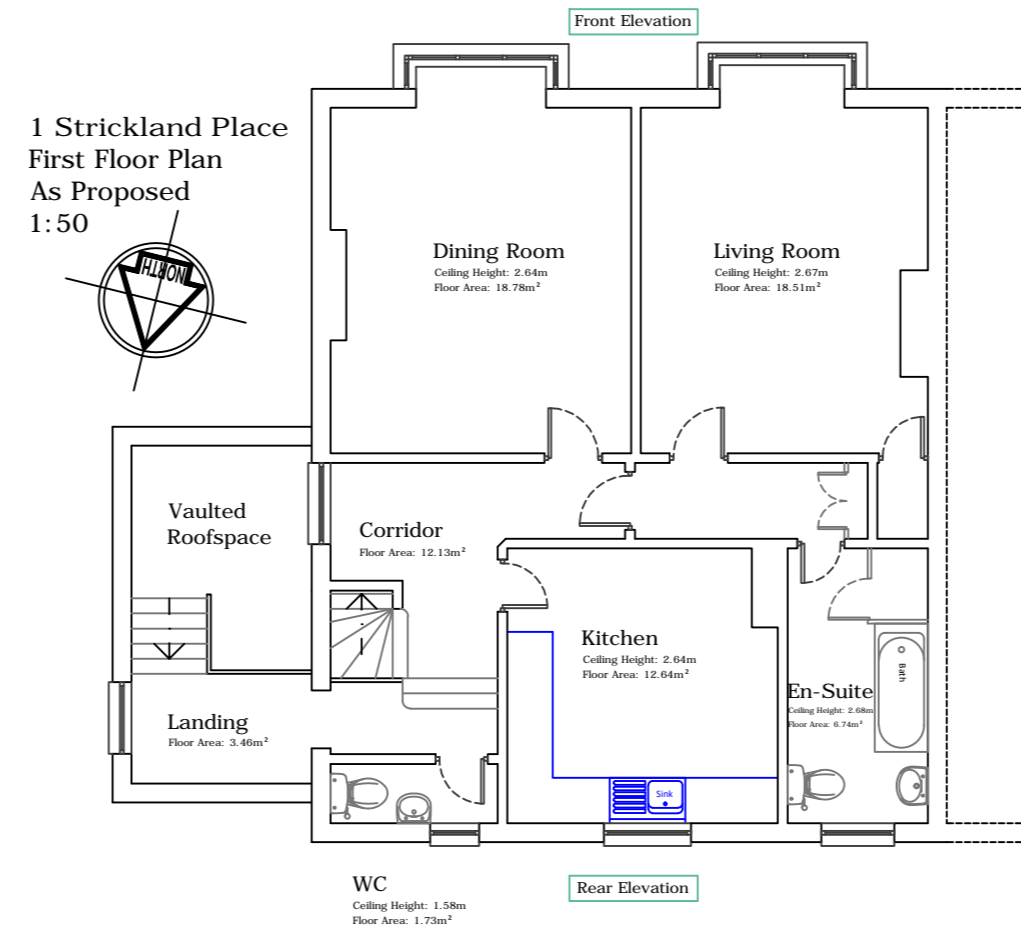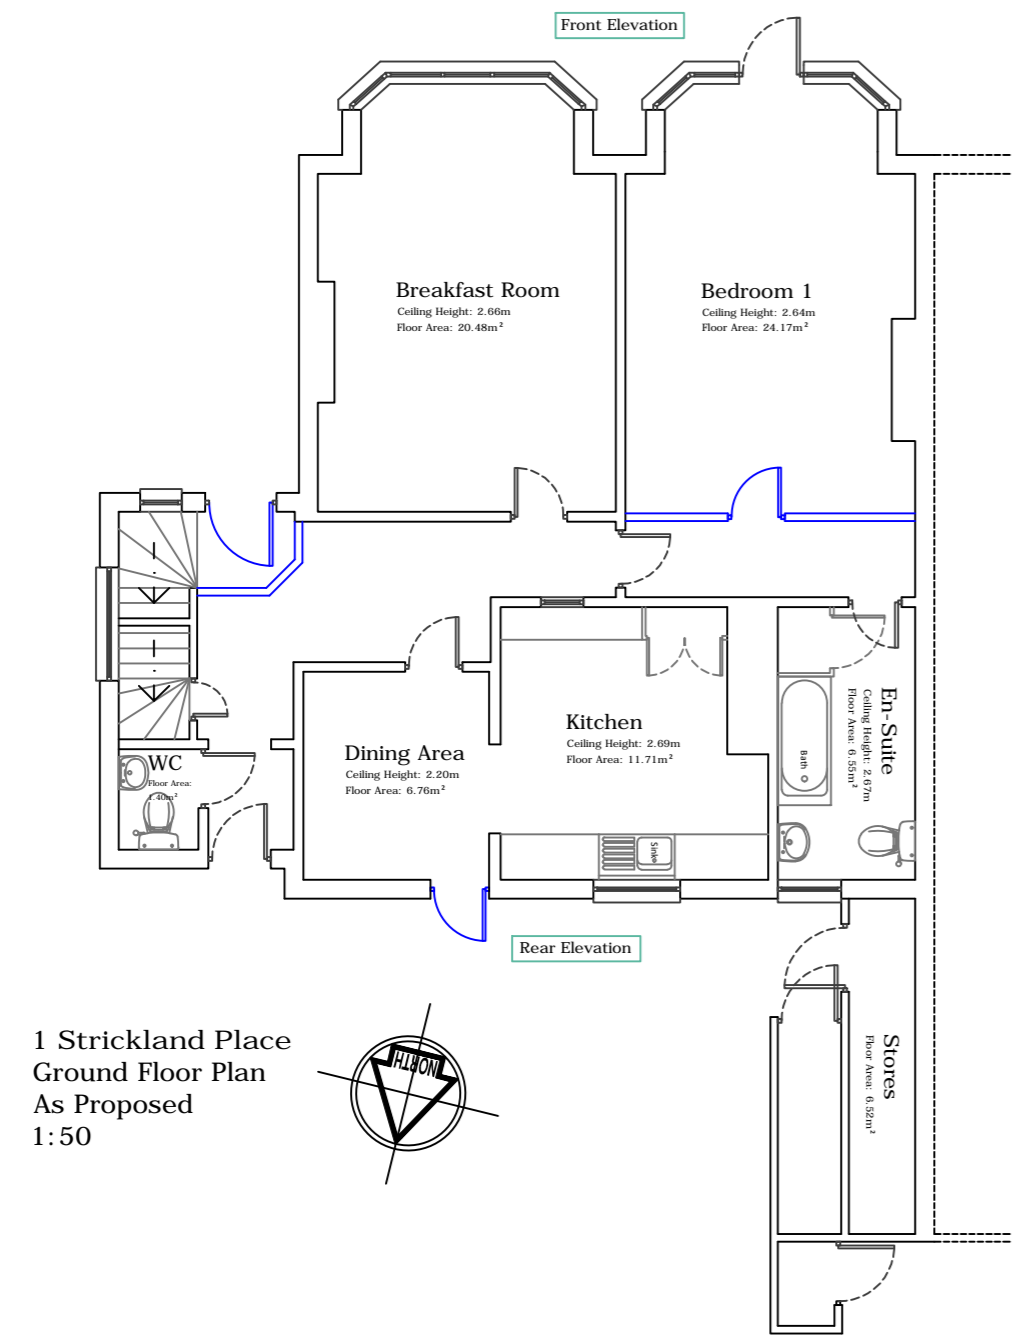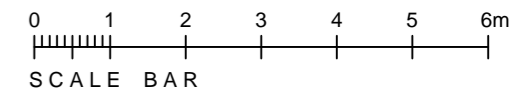

BUILDING CONSULTANCY

Client
Southwold Town Council

Project
**1/2 Strickland Place
Southwold
Suffolk
IP18 6HN**

Title
**1 Strickland Place
Proposed Floor Plans**

Job No.
2209019

Drawing
007

Scale
A2@1:100

Date
Mar 2023

Drawn

Checked

RS **OP**




No. 2 | No. 1

Proposed Front (South) Elevation




Proposed Side (West) Elevation - No. 2

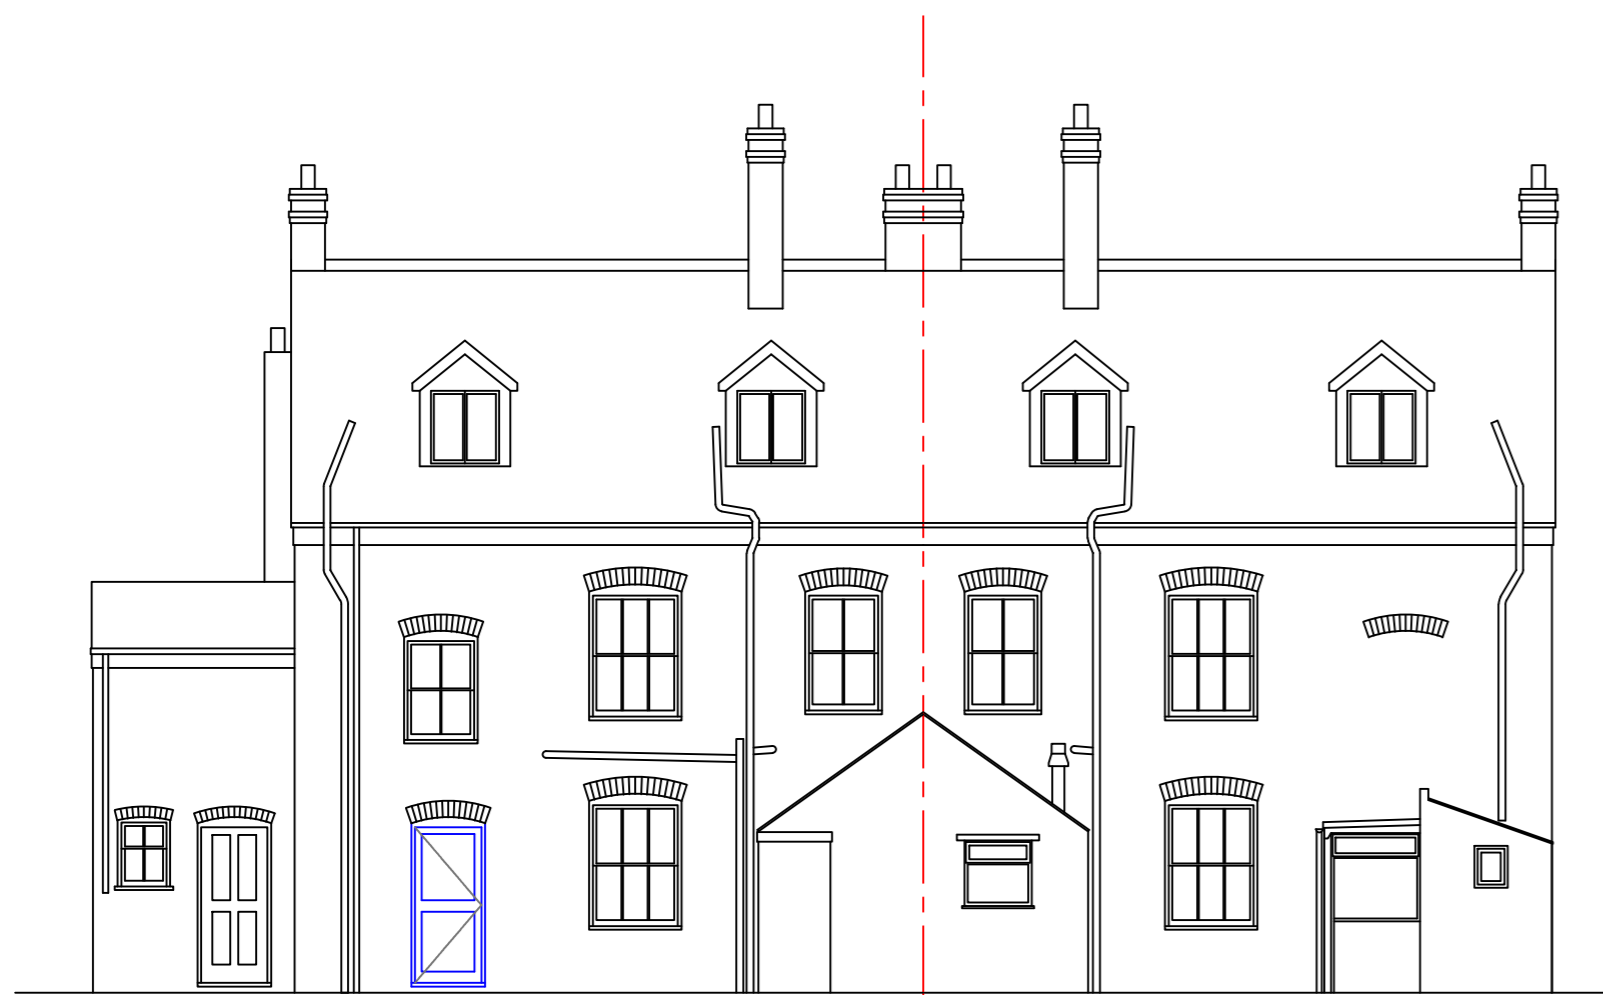

No. 1 | No. 2

Proposed Rear (North) Elevation

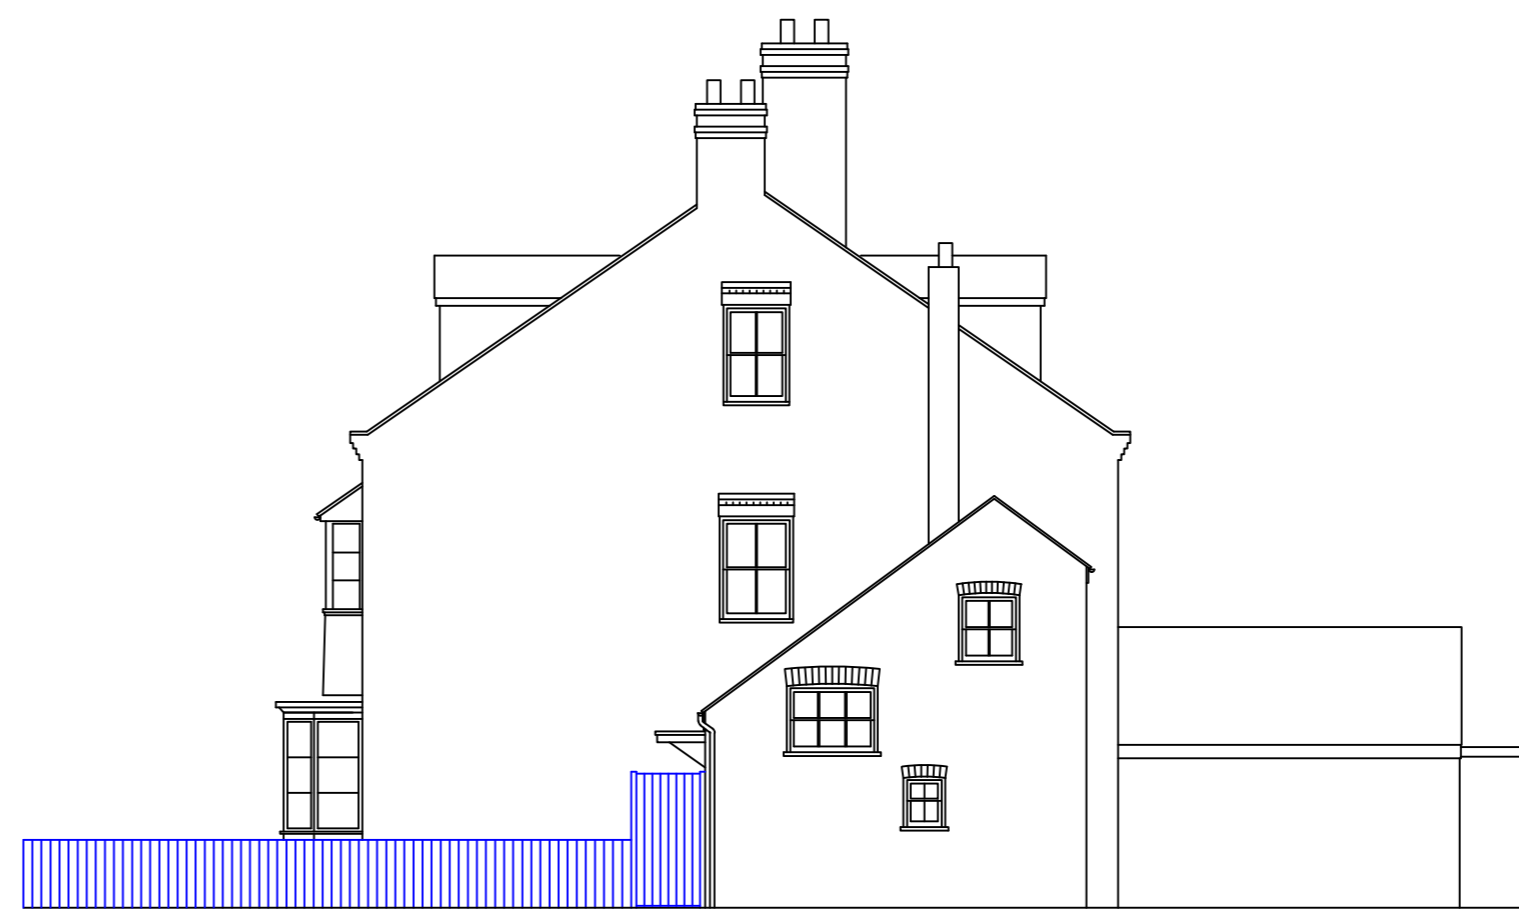

Proposed Side (East) Elevation - No. 1



BUILDING CONSULTANCY

Client
Southwold Town Council

Project
1/2 Strickland Place
Southwold
Suffolk
IP18 6HN

Title
Proposed Elevations

Job No.
2209019



Drawing
008

Scale
A2@1:100


Date
Mar 2023




Drawn
RS



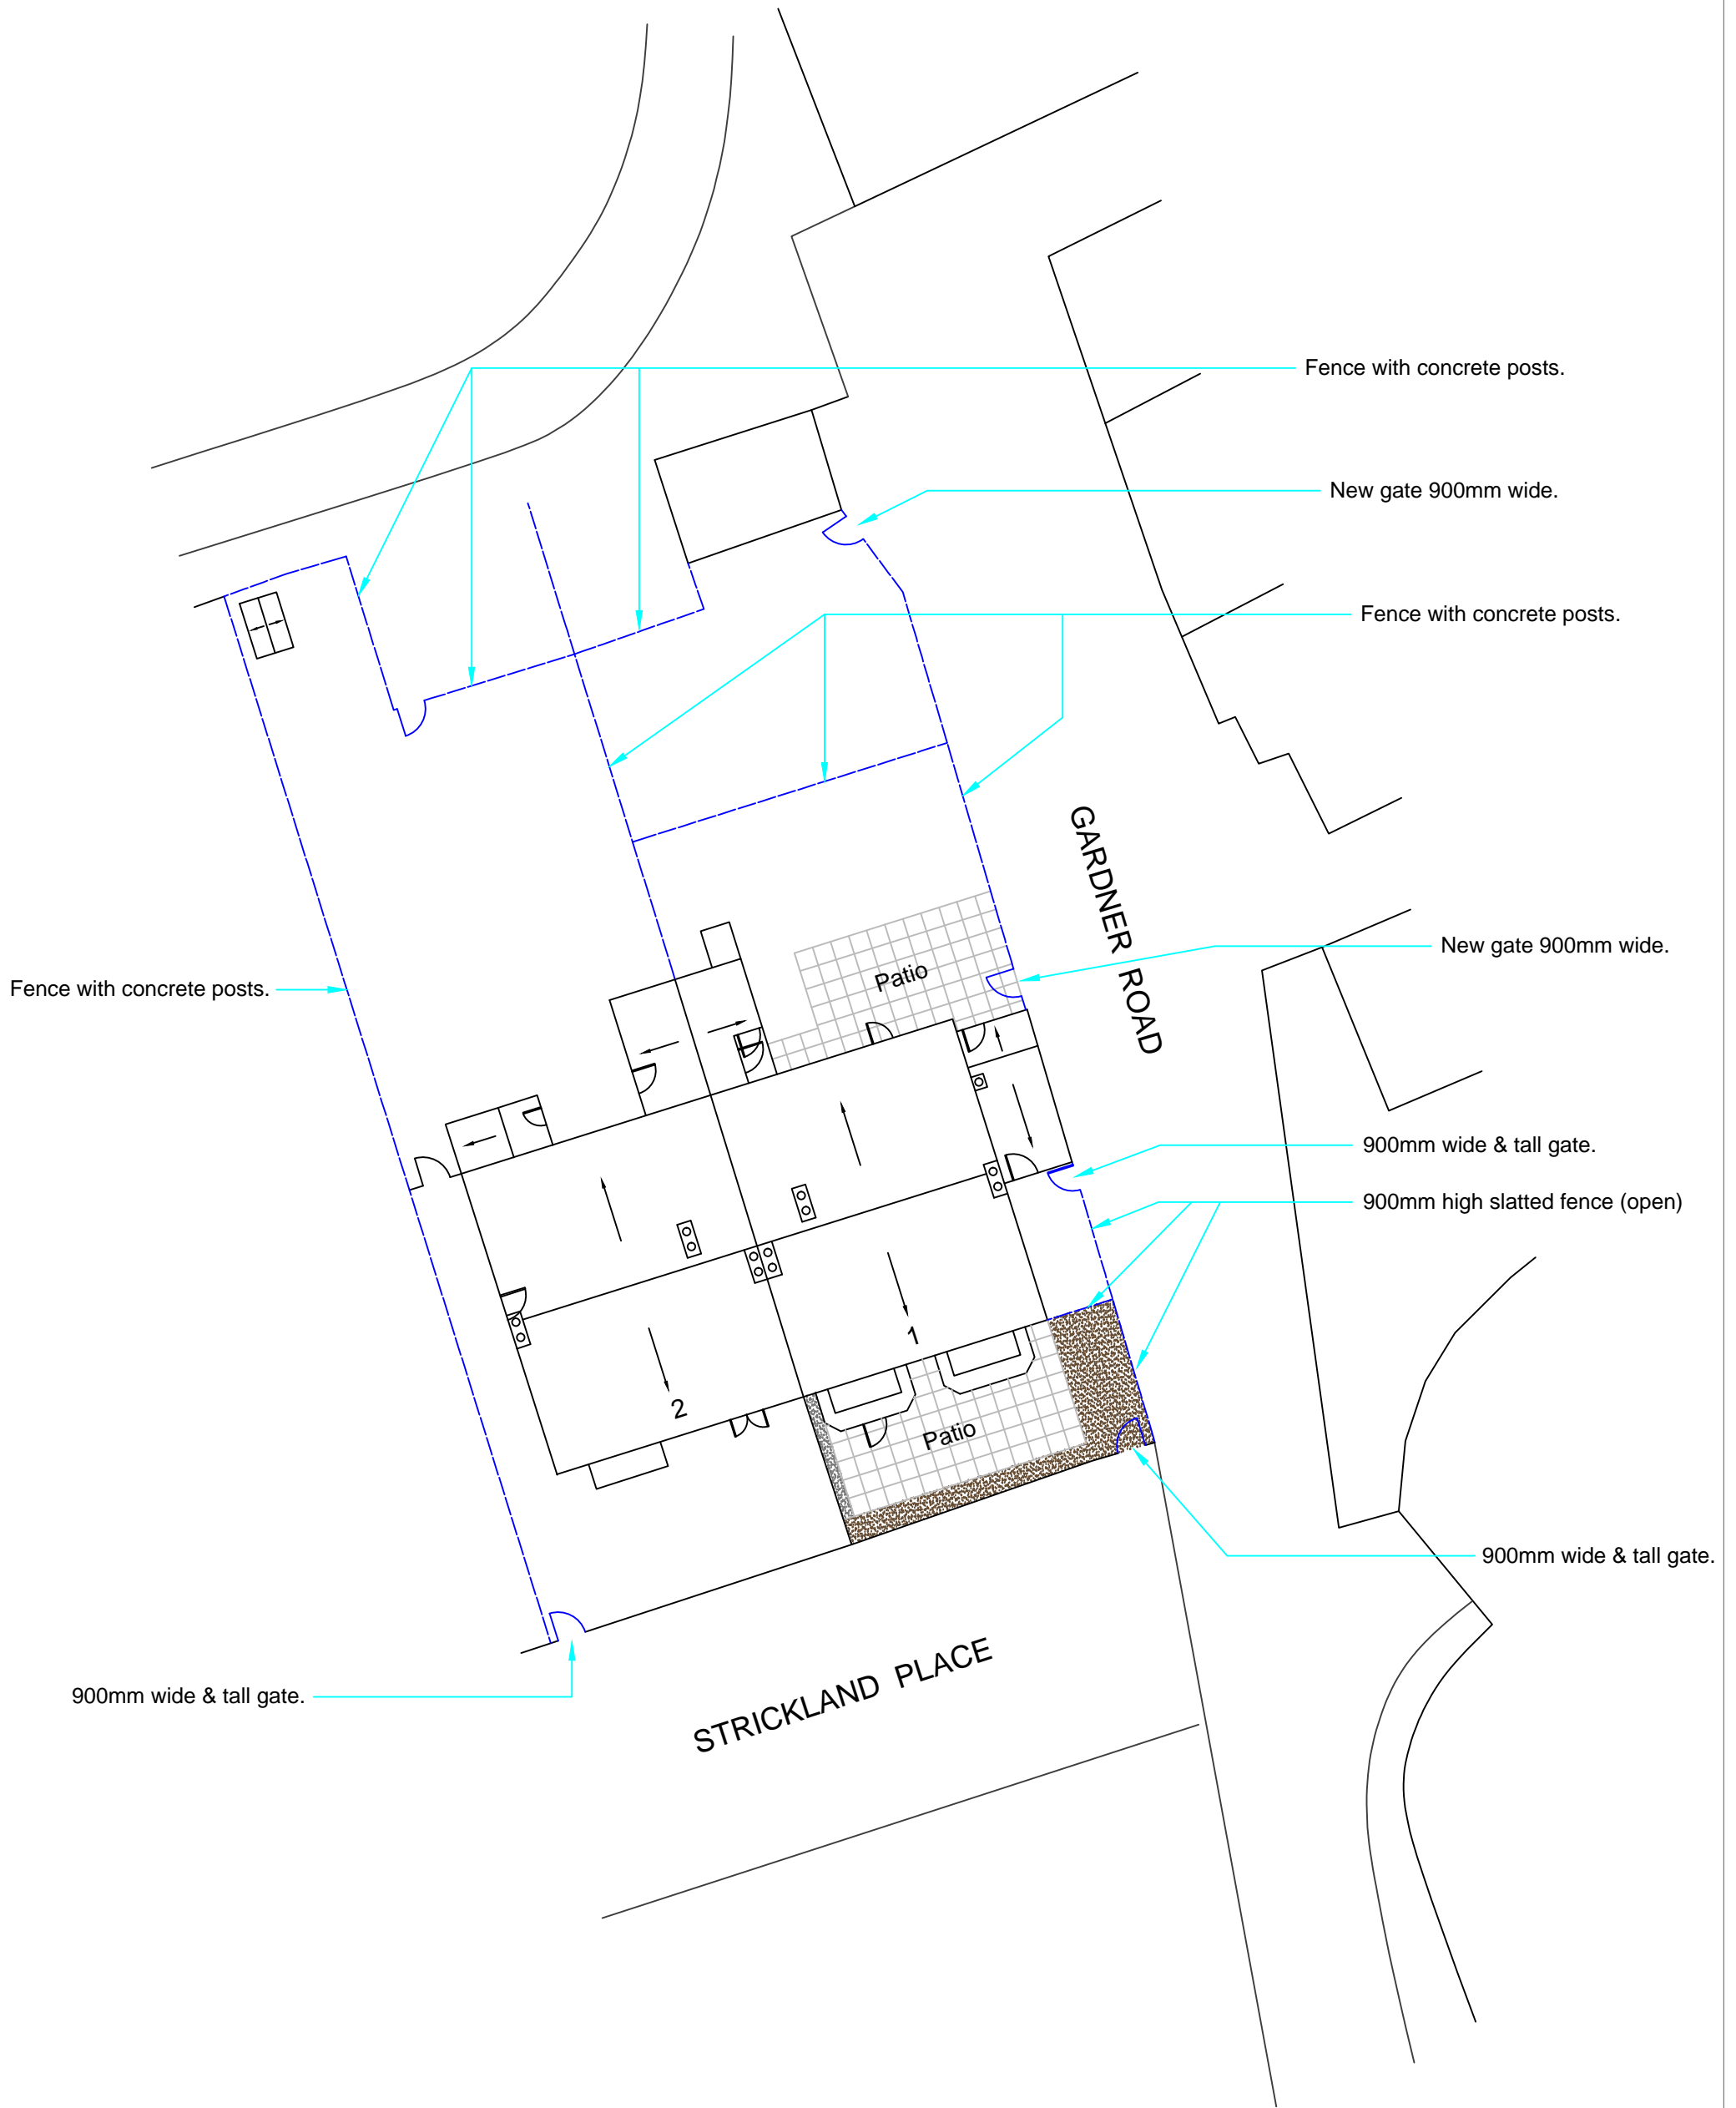
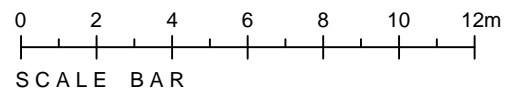
Checked
OP

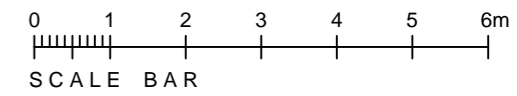

Fence Plan



-  Light switch
-  Single power socket
-  Double power socket
-  Shaving socket
-  Light above mirror

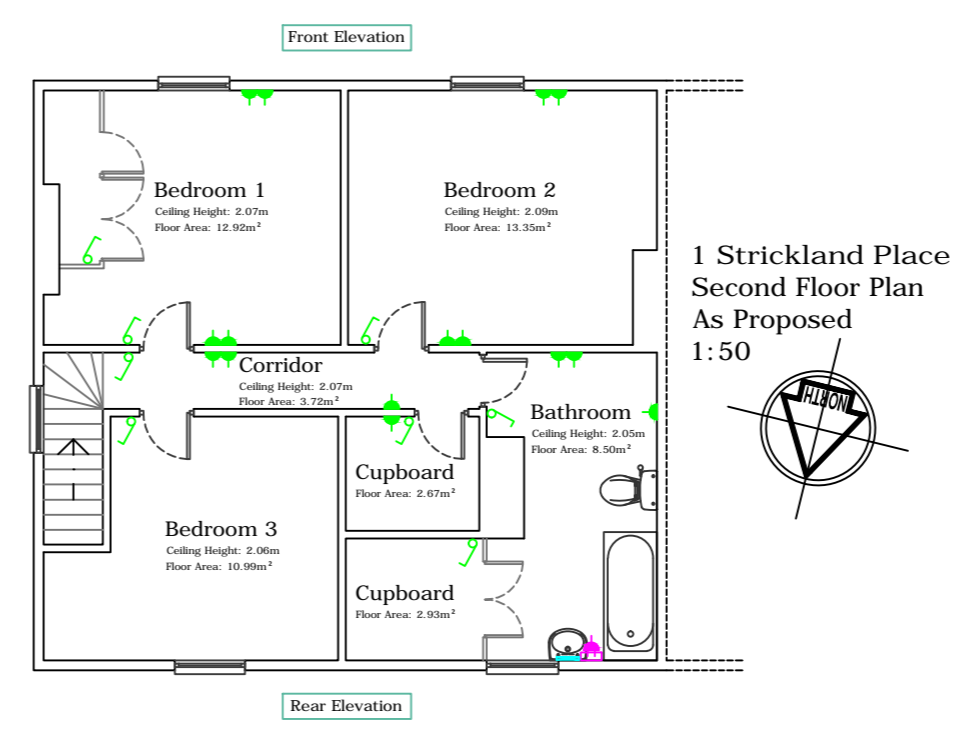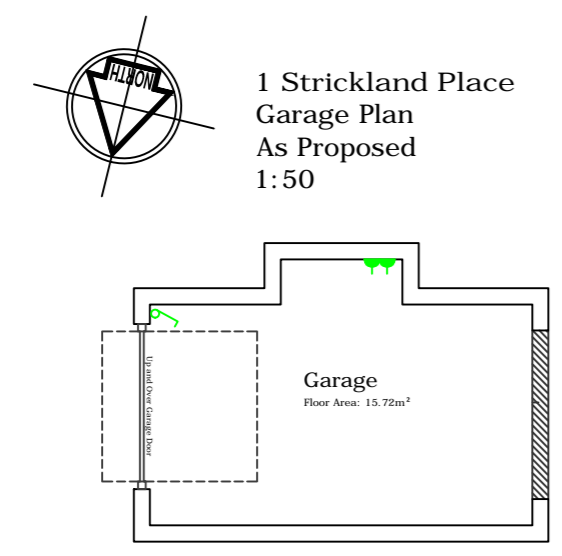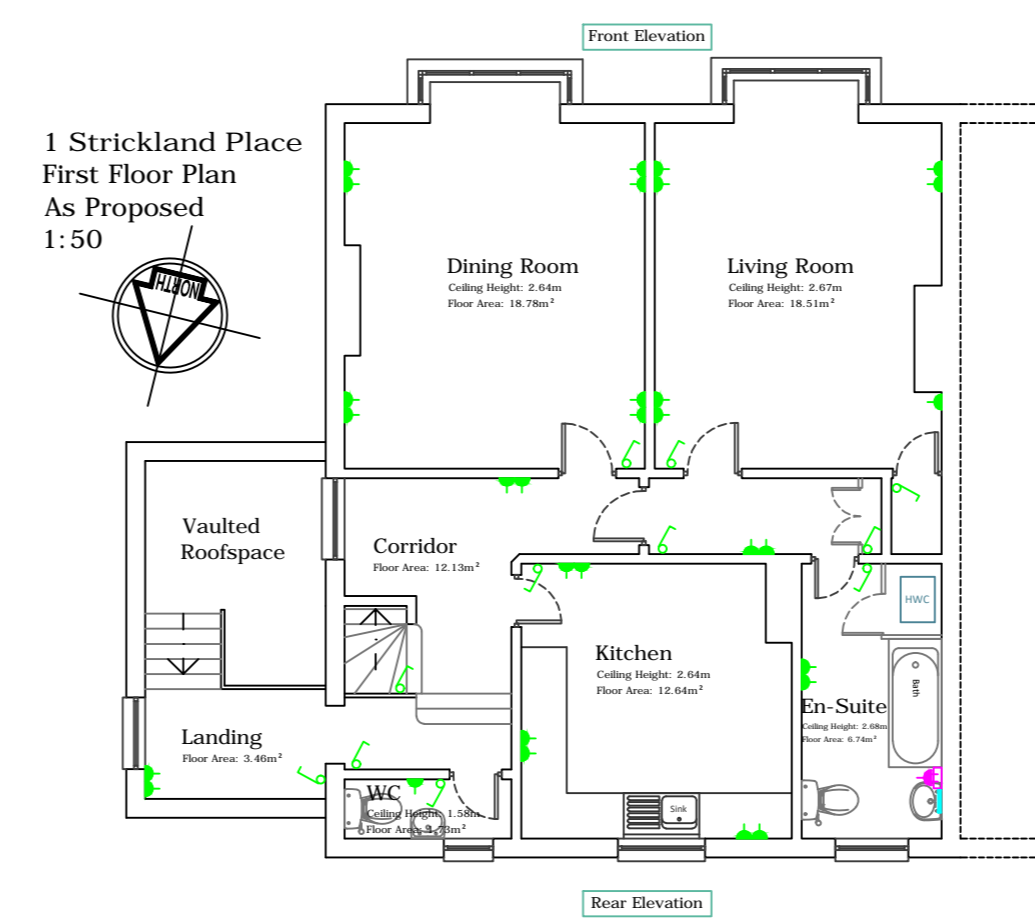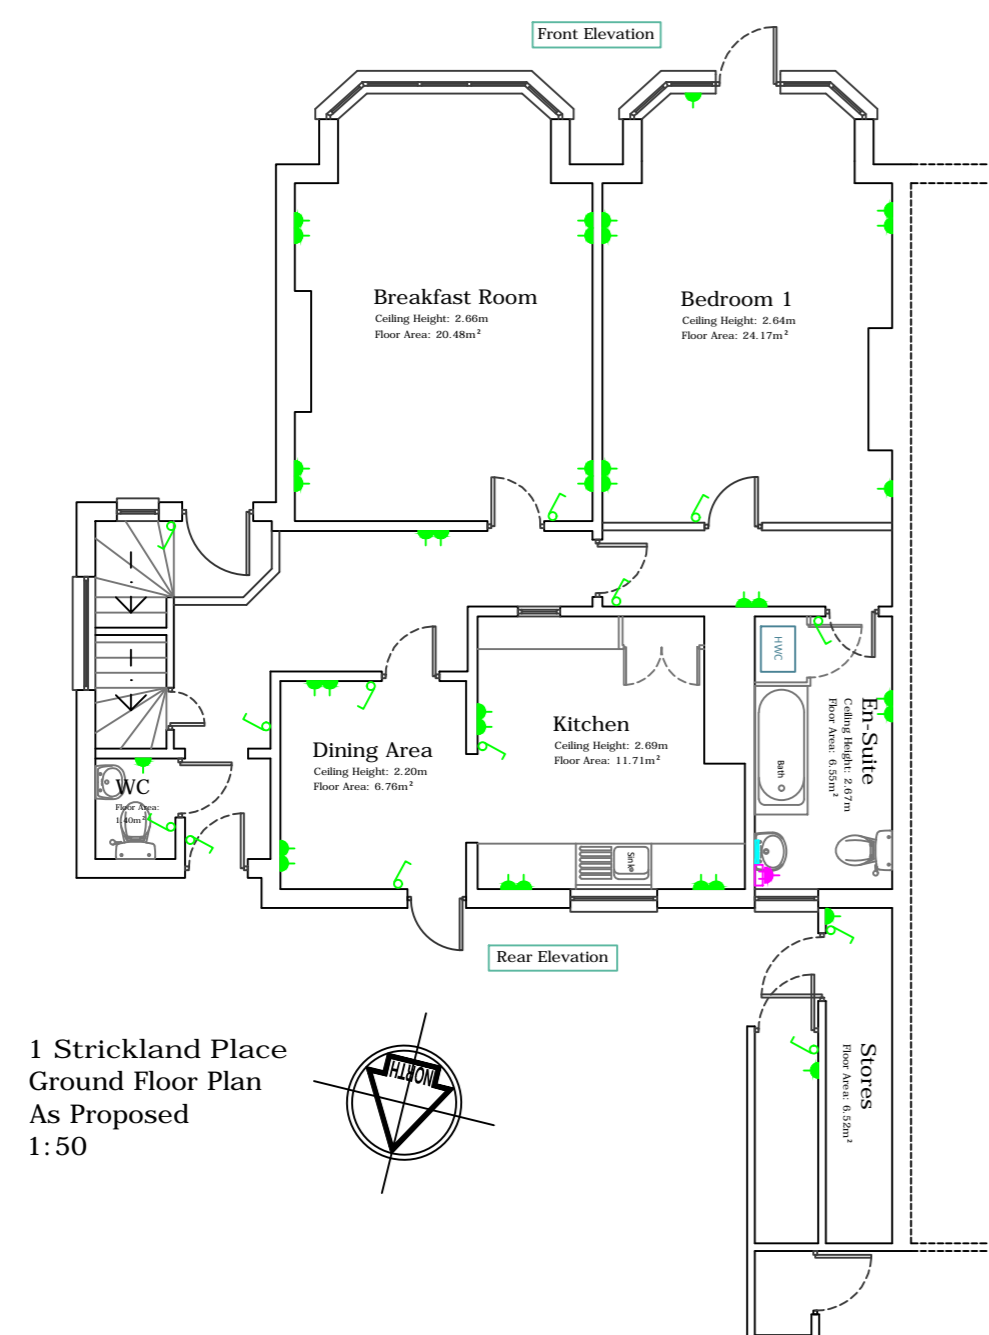

BUILDING CONSULTANCY

Client
Southwold Town Council

Project
**1/2 Strickland Place
Southwold
Suffolk
IP18 6HN**

Title
**1 Strickland Place
Proposed Electric Plan**

Job No.
2209019



Drawing
010

Scale
A2@1:100


Date
Mar 2023

Drawn
RS


Checked
OP

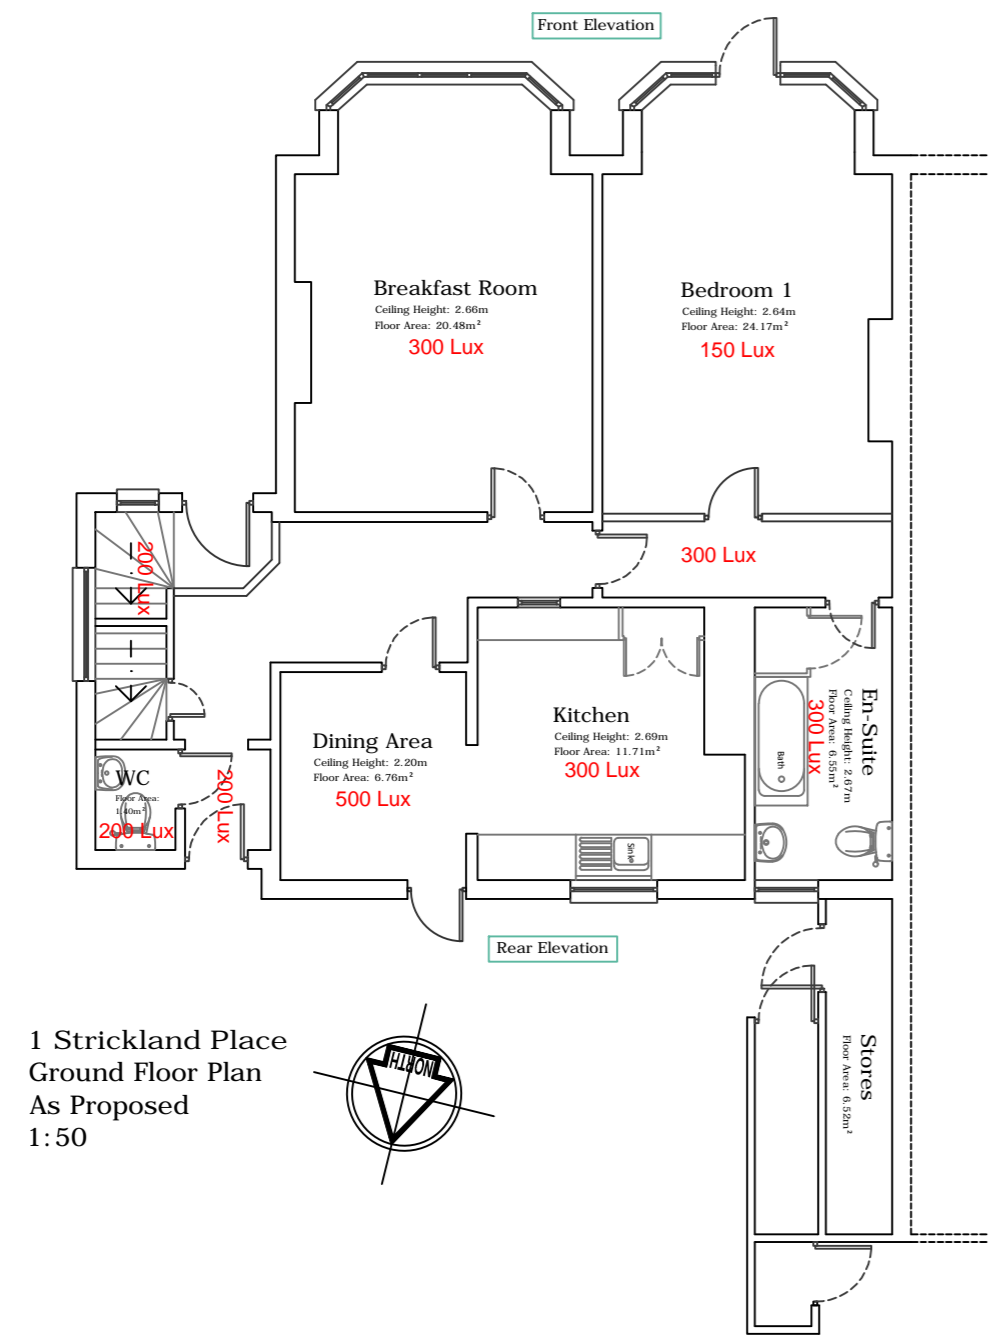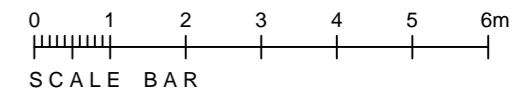


1 Strickland Place
Ground Floor Plan
As Proposed
1:50

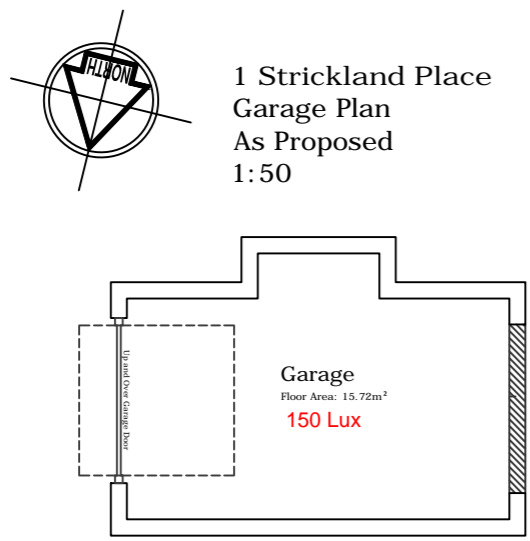

1 Strickland Place
Garage Plan
As Proposed
1:50

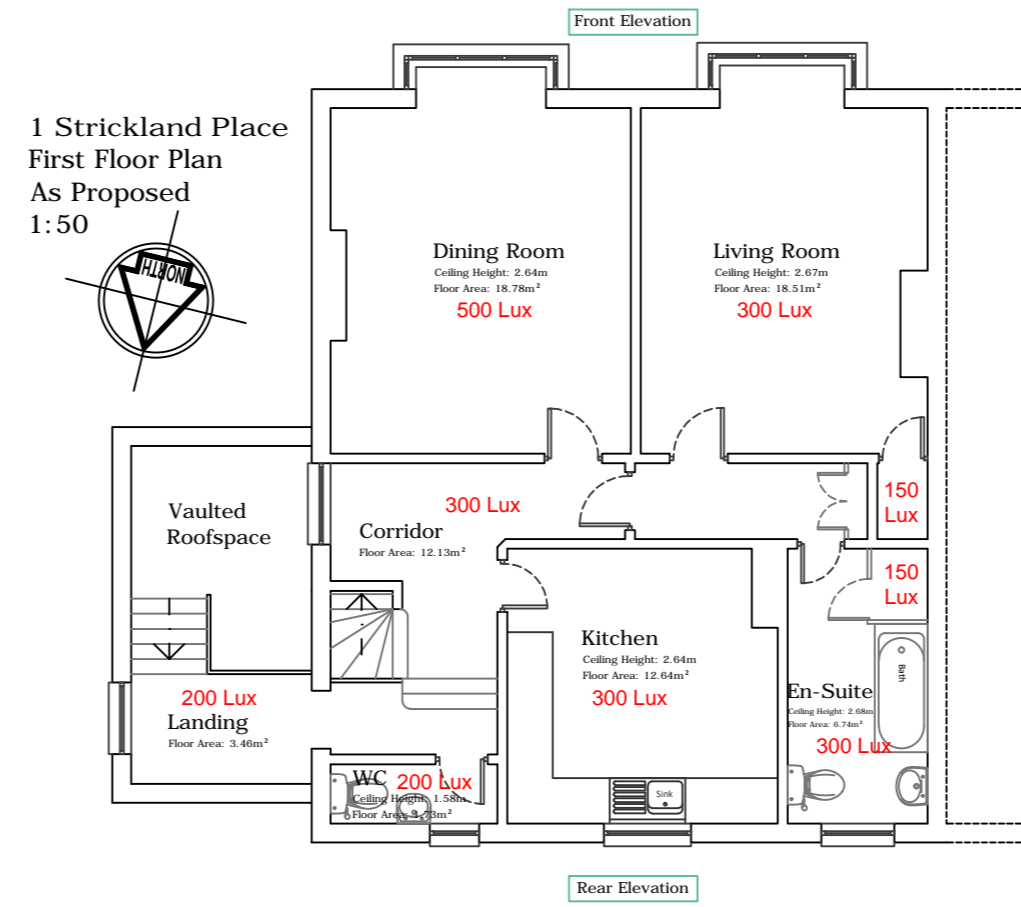

1 Strickland Place
First Floor Plan
As Proposed
1:50

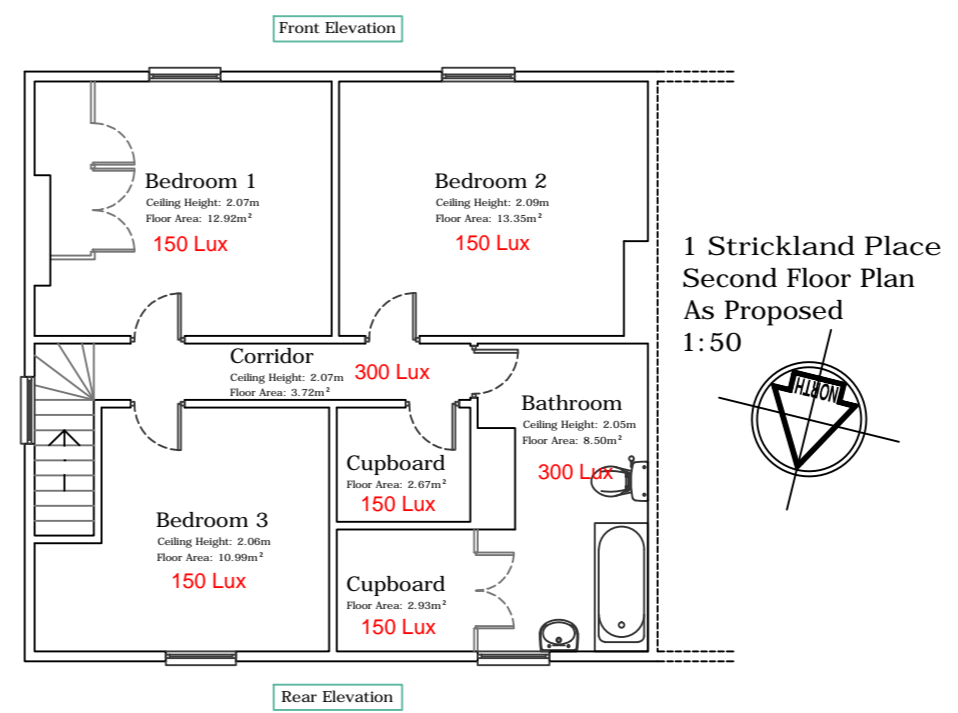

1 Strickland Place
Second Floor Plan
As Proposed
1:50



BUILDING CONSULTANCY

Client
Southwold Town Council

Project
1/2 Strickland Place
Southwold
Suffolk
IP18 6HN

Title
1 Strickland Place
Proposed Minimum Lux Level

Job No.
2209019

Drawing
011


Scale
A2@1:100

Date
Mar 2023





Drawn

Checked

RS OP

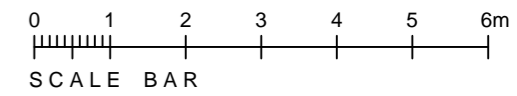

- New separating wall per 3.1 and 5.2 of AJA report
- Ceiling of Basement
- Ceiling works in accordance with 4.1.1 and figure 6 of the AJA report
- New independant ceiling in accordance with AJA report section 4.1.2 and figure 7

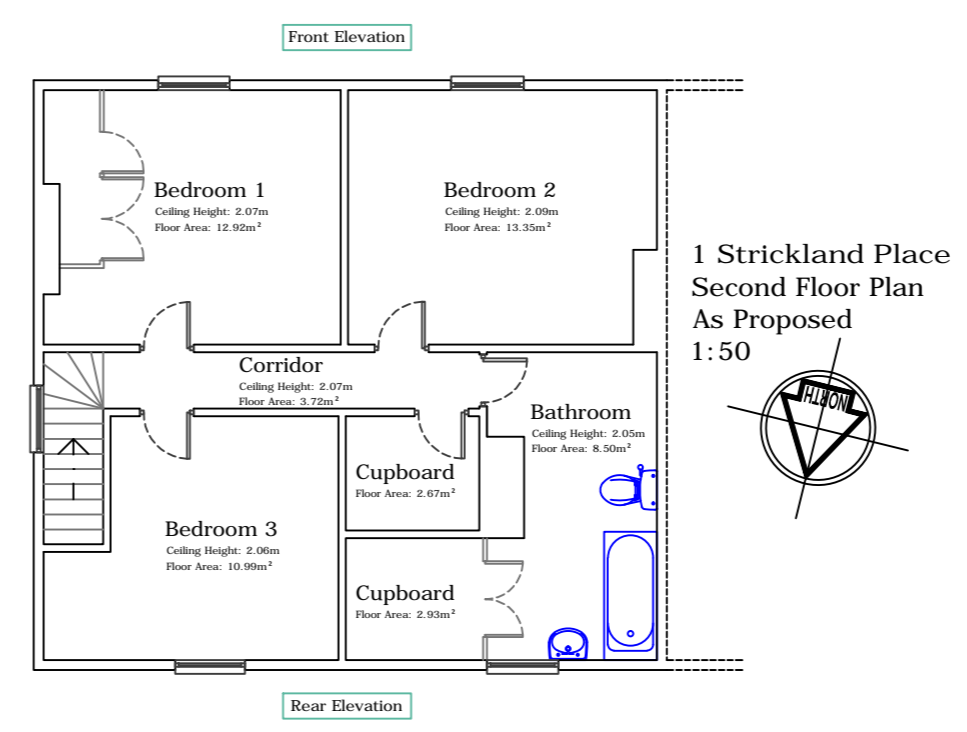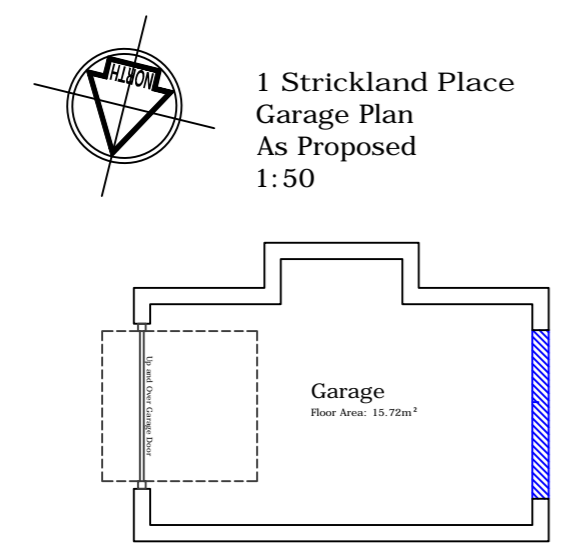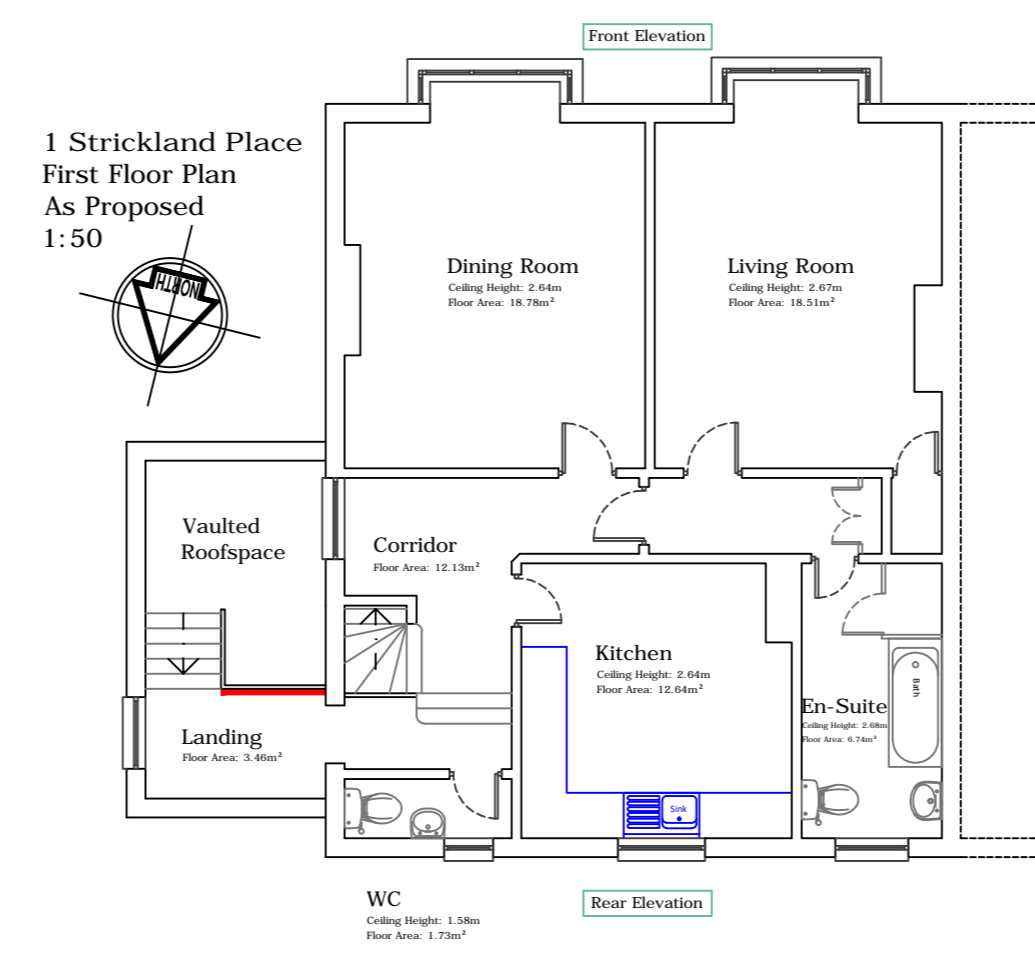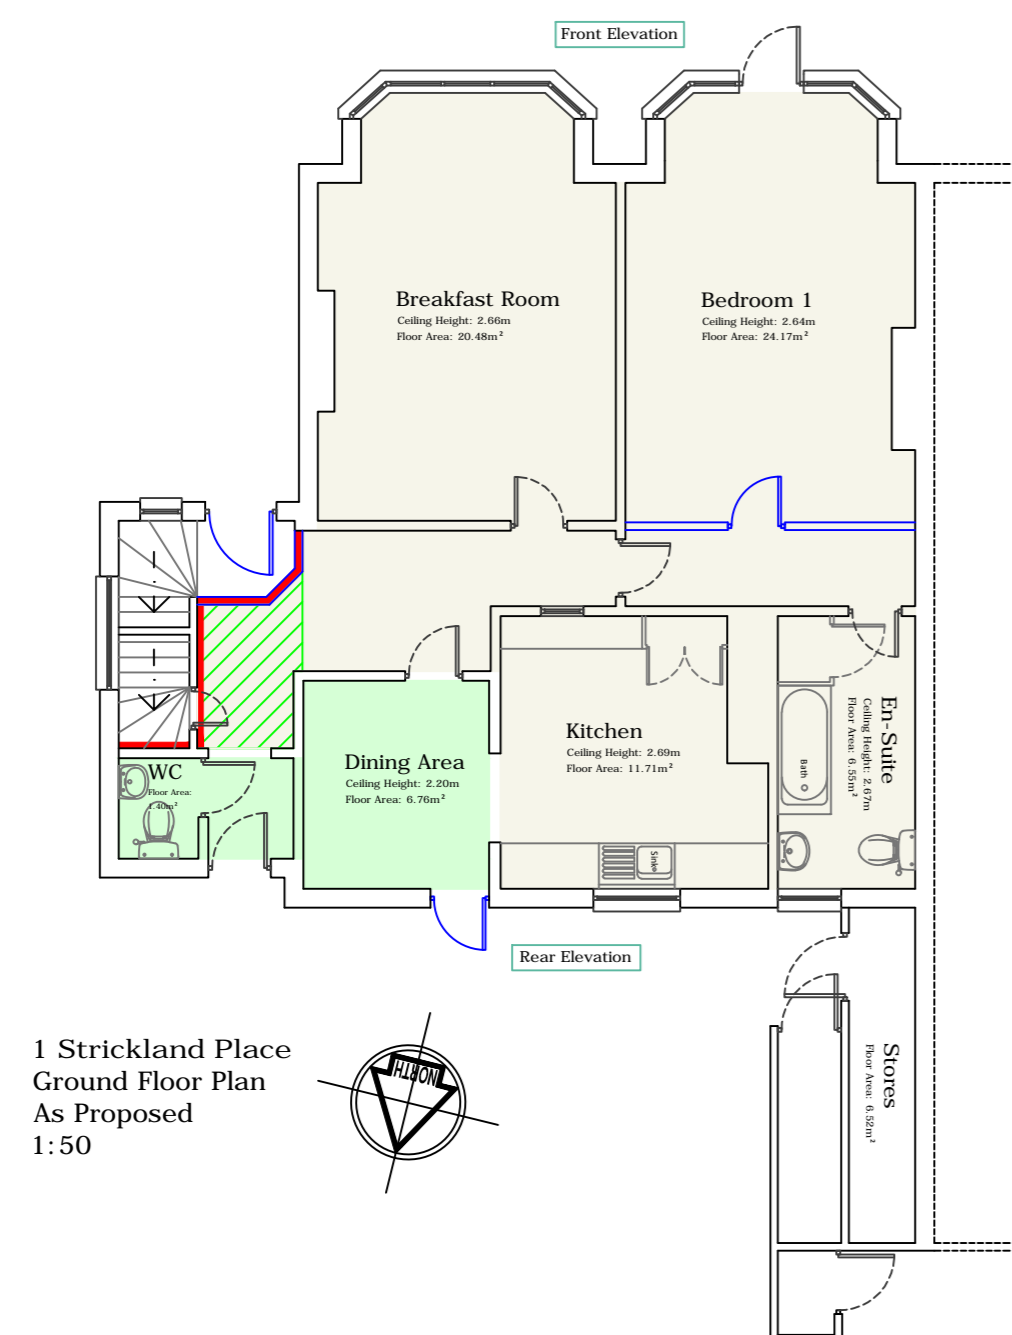

BUILDING CONSULTANCY

Client
Southwold Town Council

Project
**1/2 Strickland Place
Southwold
Suffolk
IP18 6HN**



Title
**1 Strickland Place
Acoustic Elements**

Job No.
2209019


Drawing **012** Revision

Scale **A2@1:100** Date **Mar 2023**


Drawn **RS** Checked **OP**

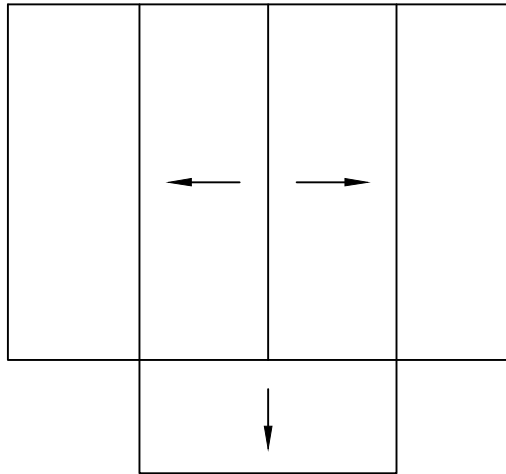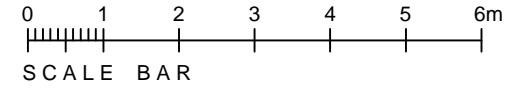


Existing Roof Plan

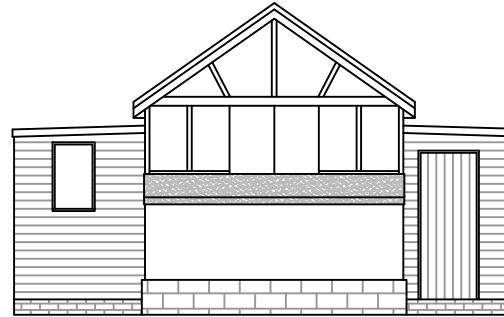


**Existing Front (South)
Elevation**

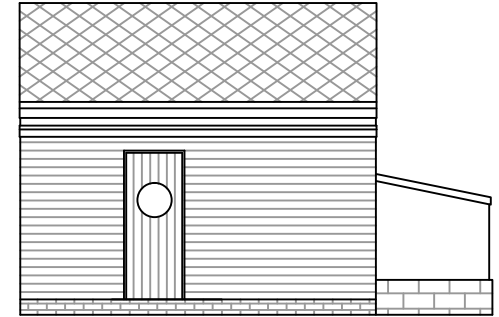

**Existing Side (West)
Elevation**

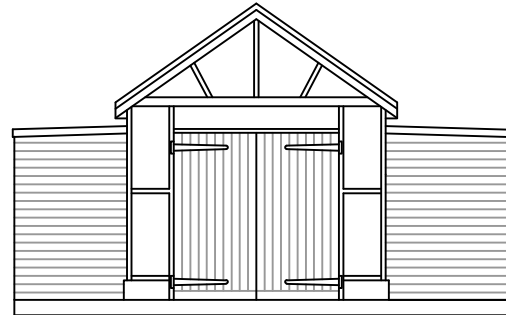

**Existing Rear (North)
Elevation**

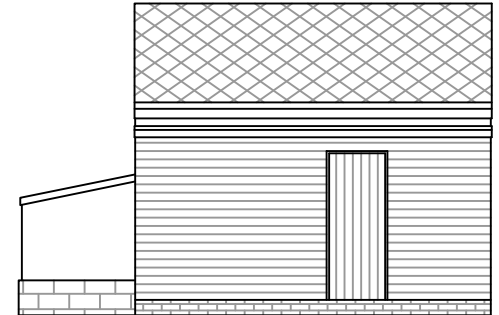

**Existing Side (East)
Elevation**