



East Elevation

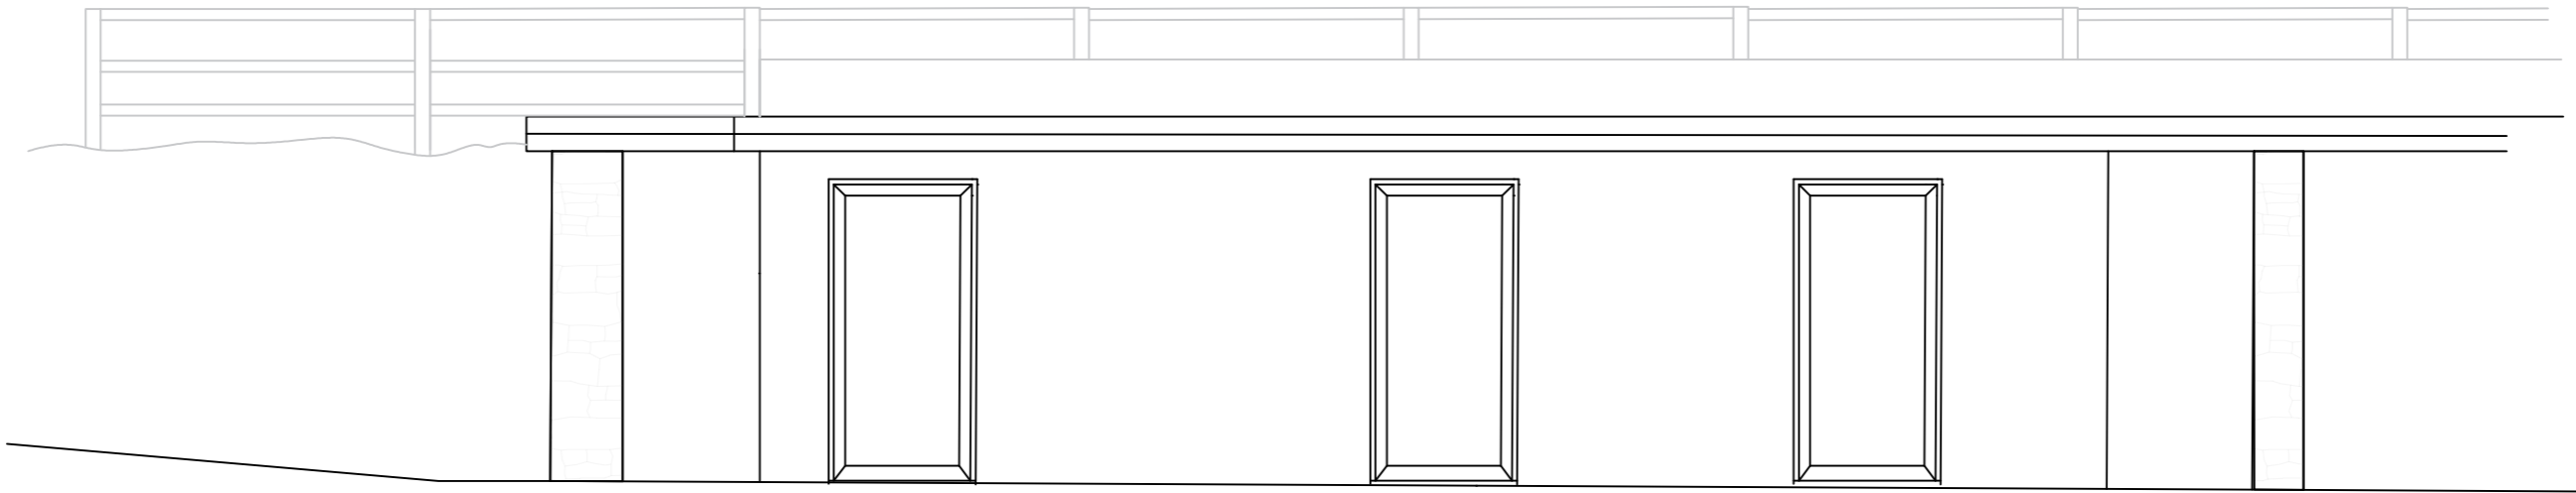

North Elevation

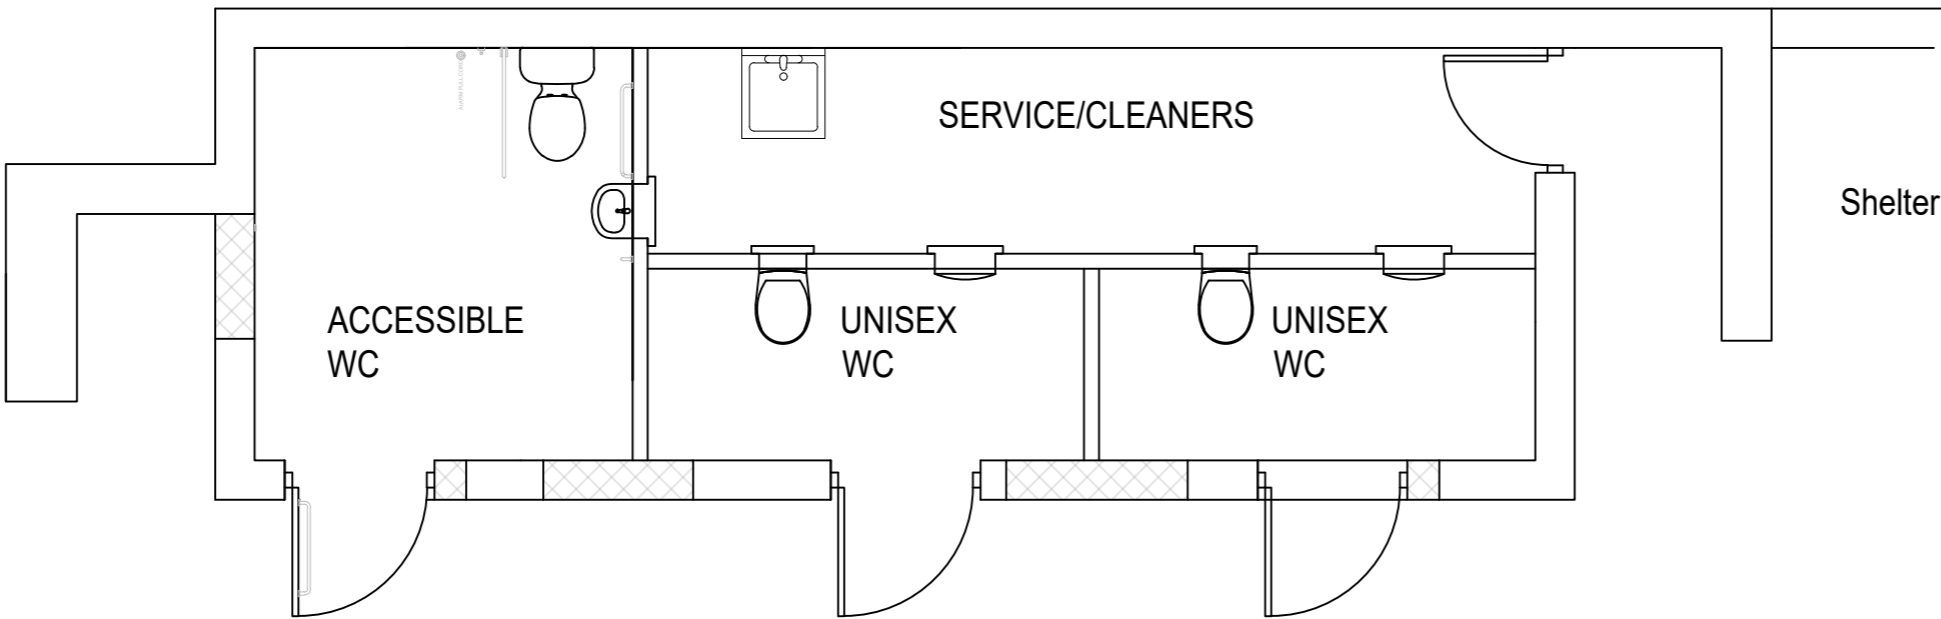

Floor Plan

SCALE BAR



DO NOT SCALE FOR CONSTRUCTION PURPOSES: All dimensions to be checked on site and verified prior to commencing works / manufacture. Any stated dimensions are given in mm unless annotated differently. Any discrepancies to be reported as soon as practicably possible to Crossley Hill Ltd. This drawing is copyright and may not be reproduced in any form or by any means nor for any purpose without written permission of Crossley Hill Ltd.

Notes

Revisions

Ref	Date	Revision Detail
0	XX.XX.XXXX	Original

Client
PERRANZABULOE PARISH COUNCIL

Property Address
DROSKYN POINT TOILETS

Drawing Title
PROPOSED PLANS & ELEVATIONS

Job Number
CH19468

Drawing No: 0002-BR Rev: 0

Scale: 1:50 & 1:100 Paper Size: A2

Author: DH Checked By: PC



Crossley Hill
Chartered Surveyors

Crossley Hill Chartered Surveyors
5 Frances Street, Truro, Cornwall, TR1 3DN
enquiries@chsurveyors.com
www.chsurveyors.com