
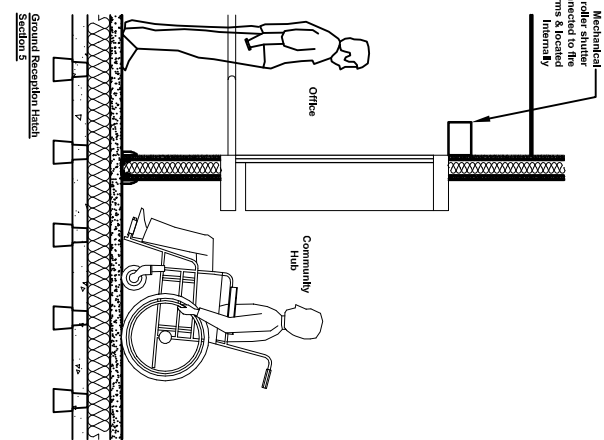
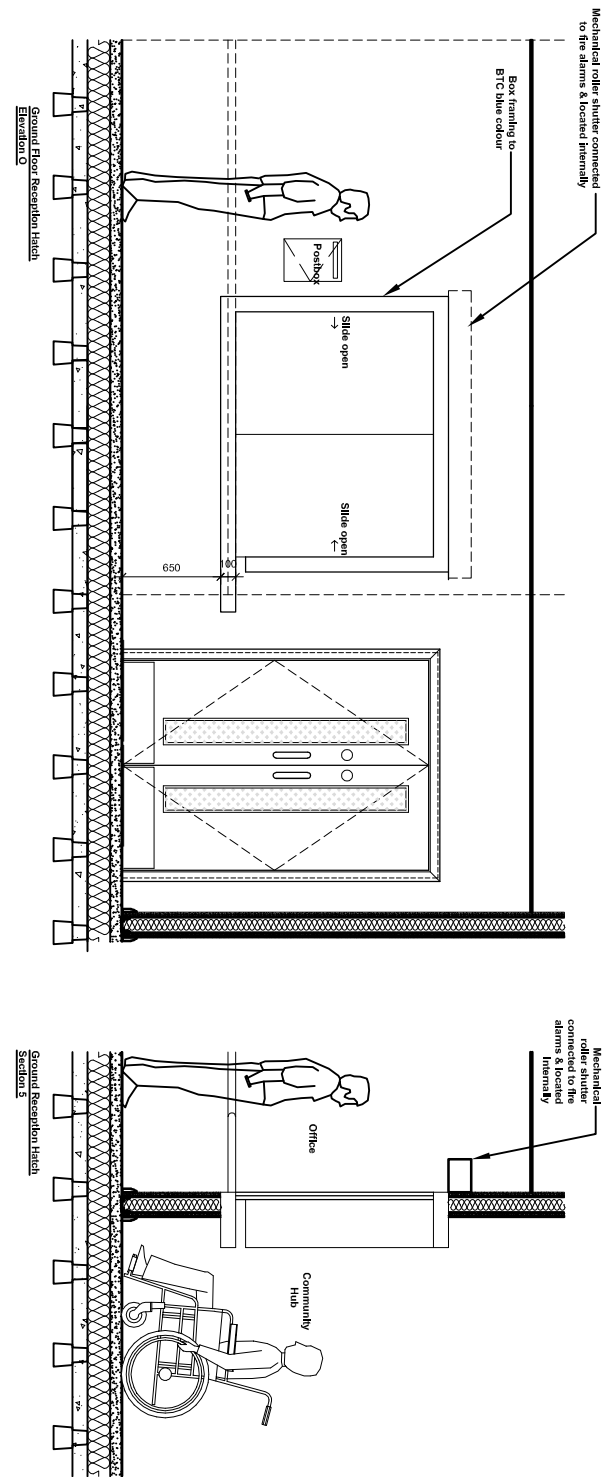
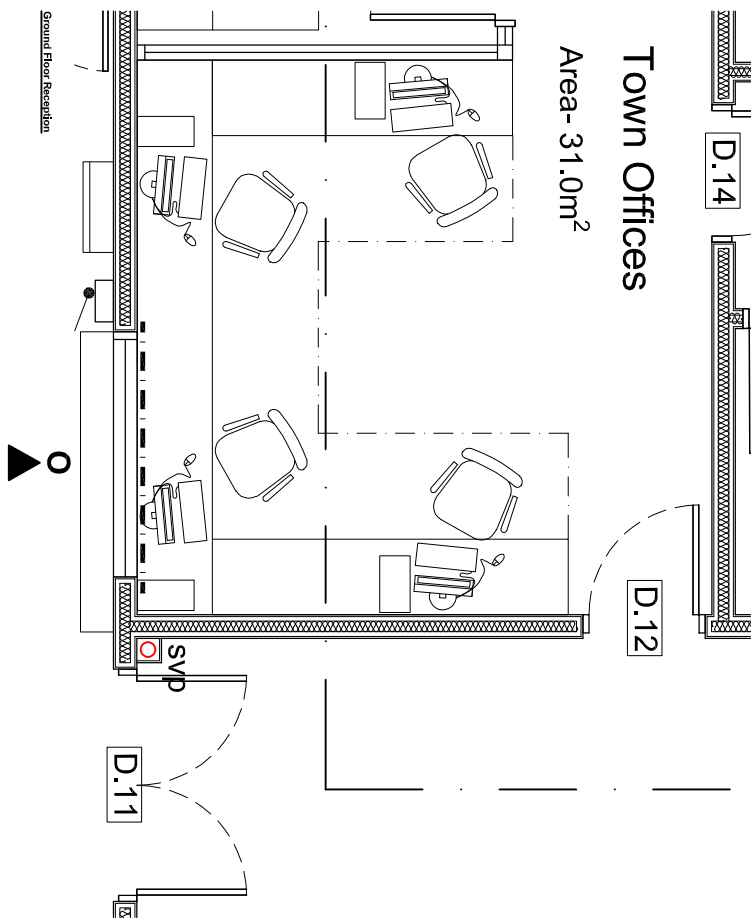
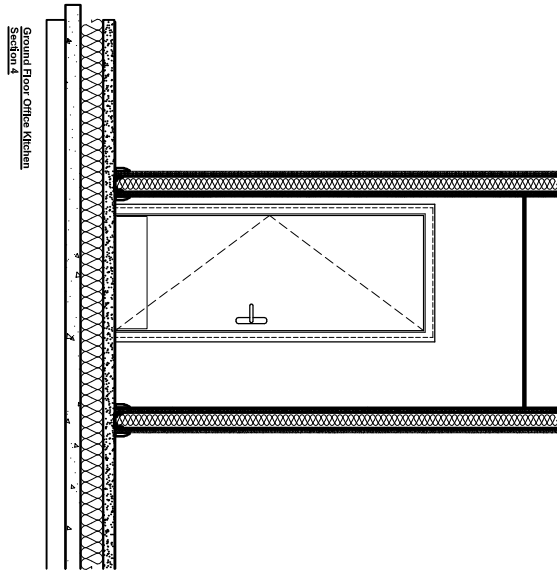
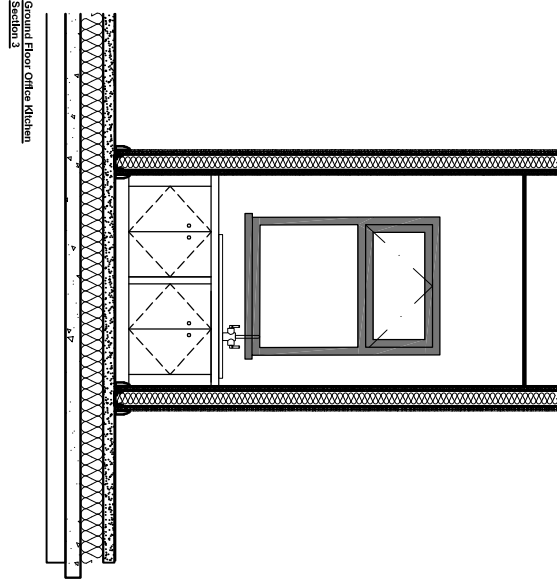
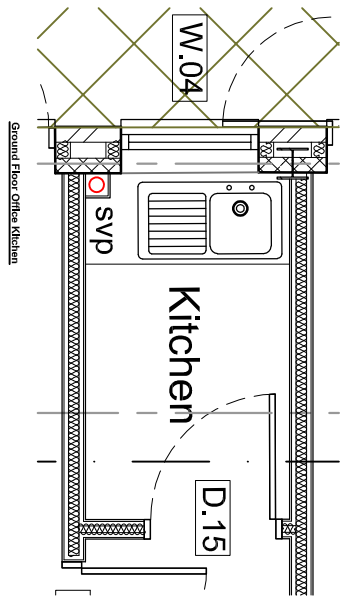
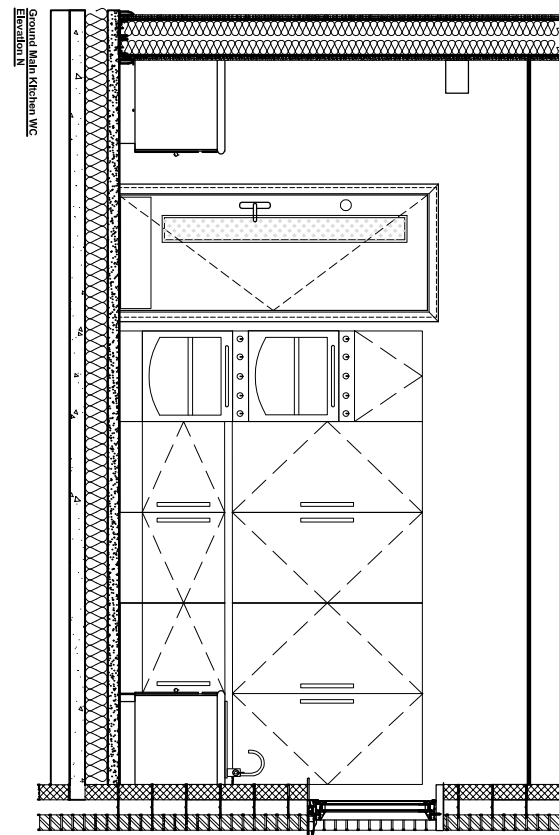
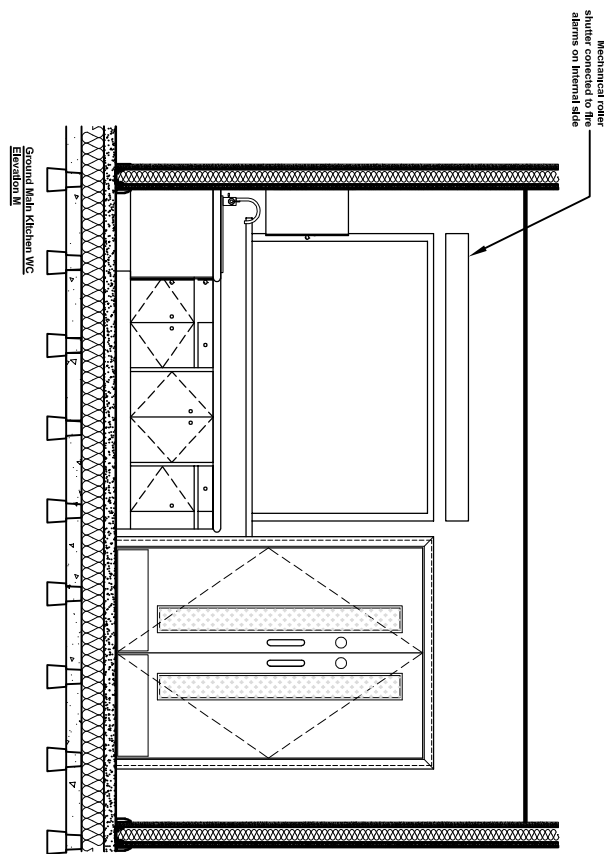
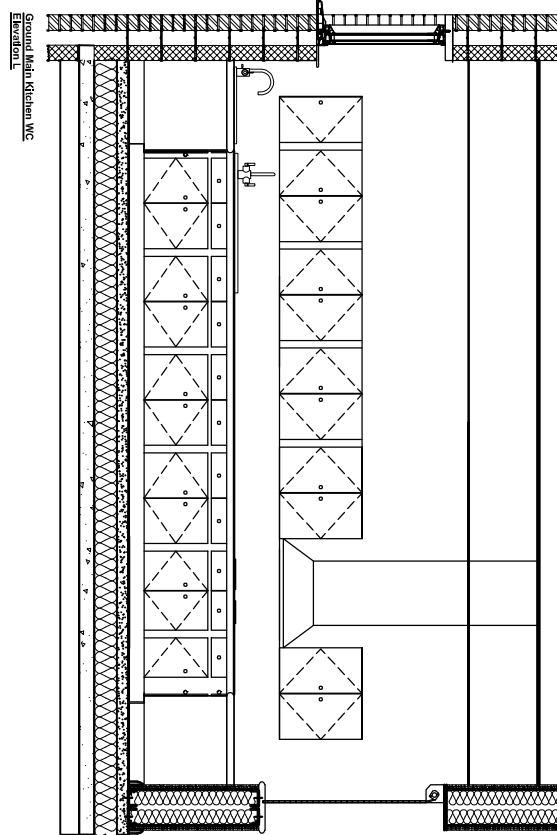
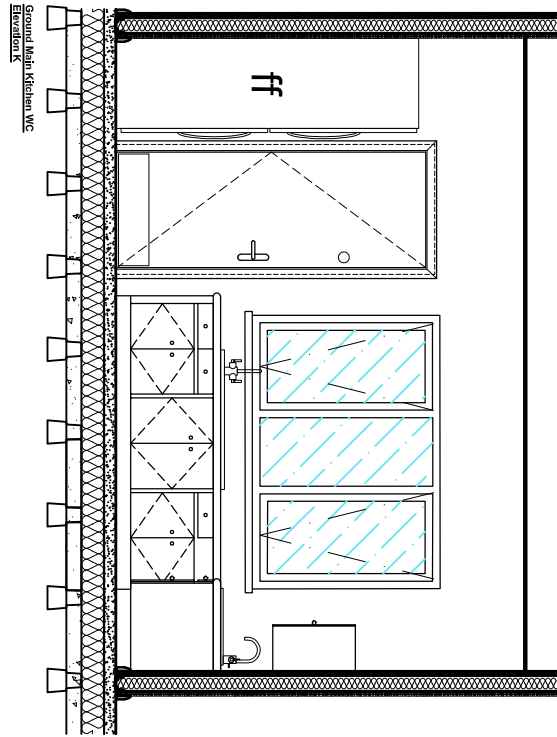


Ingleton Wood LLP shall have no liability to the Employer arising out of any unauthorised modification or amendment to, or any transmission, copy or use of the original, or any proprietary work contained therein, by any person other than the Employer or its authorised agents. All dimensions are to be checked and verified on-site by the Main Contractor prior to commencement; any discrepancies are to be reported to the Contract Administrator. This drawing is to be used in conjunction with all other relevant documents and specifications. © Ingleton Wood LLP Do Not Scale

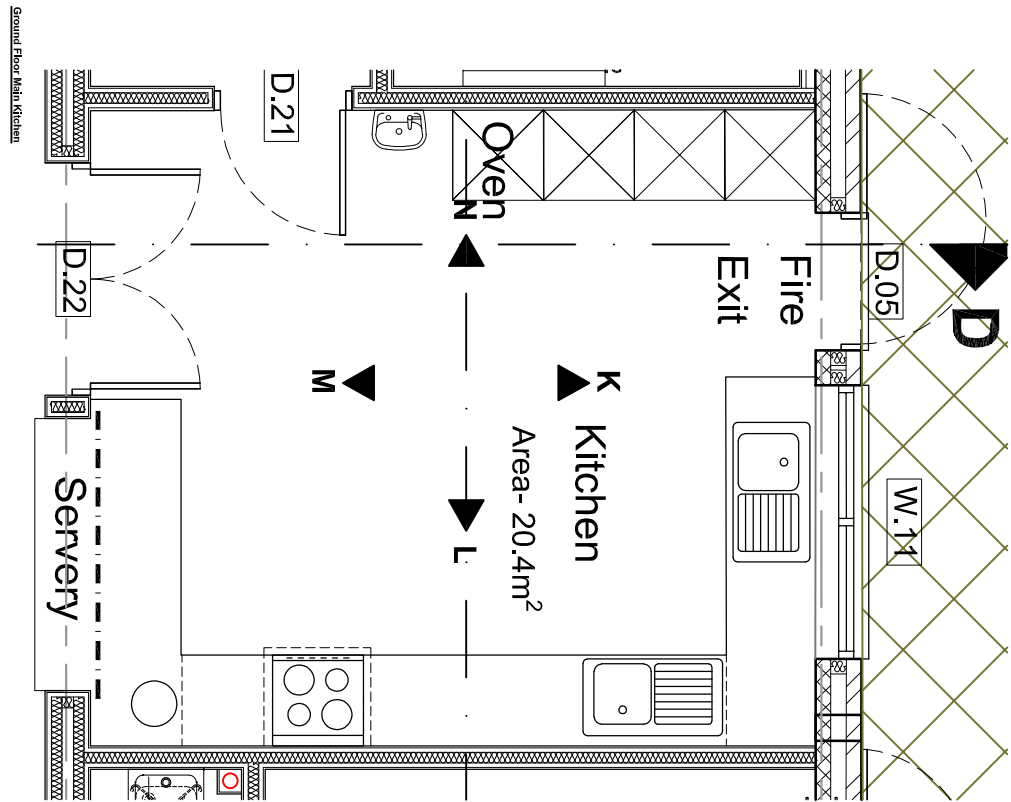


P1	Tender Issue	10/02/11	AS	CM
Project Name	Chantry Community Centre	10/02/11	CM	AS
Project No	600682	10/02/11	CM	AS
Scale	@ A1	1:20	SC	


<b>Ingleton Wood</b>	Proposed and Construction
Building office: Billerica	
T: 01273 637850	
www.ingletonwood.co.uk	

<b>Vision, form and function</b>	
Project:	Chantry Community Centre
Client:	Chantry Way
Location:	Billerica, Essex
Contract:	CM11 2BB
Contractor:	Billerica Town Council

Title:	Proposed Ground Floor Plan- Room Elevations (Sheet 2 of 2)
Drawing Number:	CHNTRY - IW - XX - 00 - DR - A - 2707
Status:	Purpose of Issue:
D2	Tender
P1	Revision:

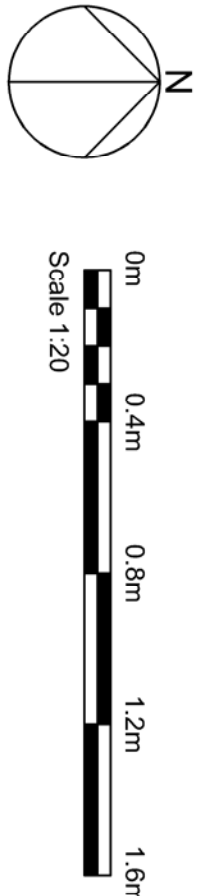

Ingleton Wood LLP shall have no liability to the Employer arising out of any unauthorised modification or amendment to, or any transmission, copy or sale of the material, or any component, work contained therein, by any person, whether or not authorised by the Employer, and shall not be responsible for any such modification or amendment, or any transmission, copy or sale of the material, or any component, work contained therein. All dimensions are to be checked and verified on-site by the Main Contractor prior to commencement; any discrepancies are to be reported to the Contract Administrator. This drawing is to be read in conjunction with all other relevant documents and specifications. © Ingleton Wood LLP

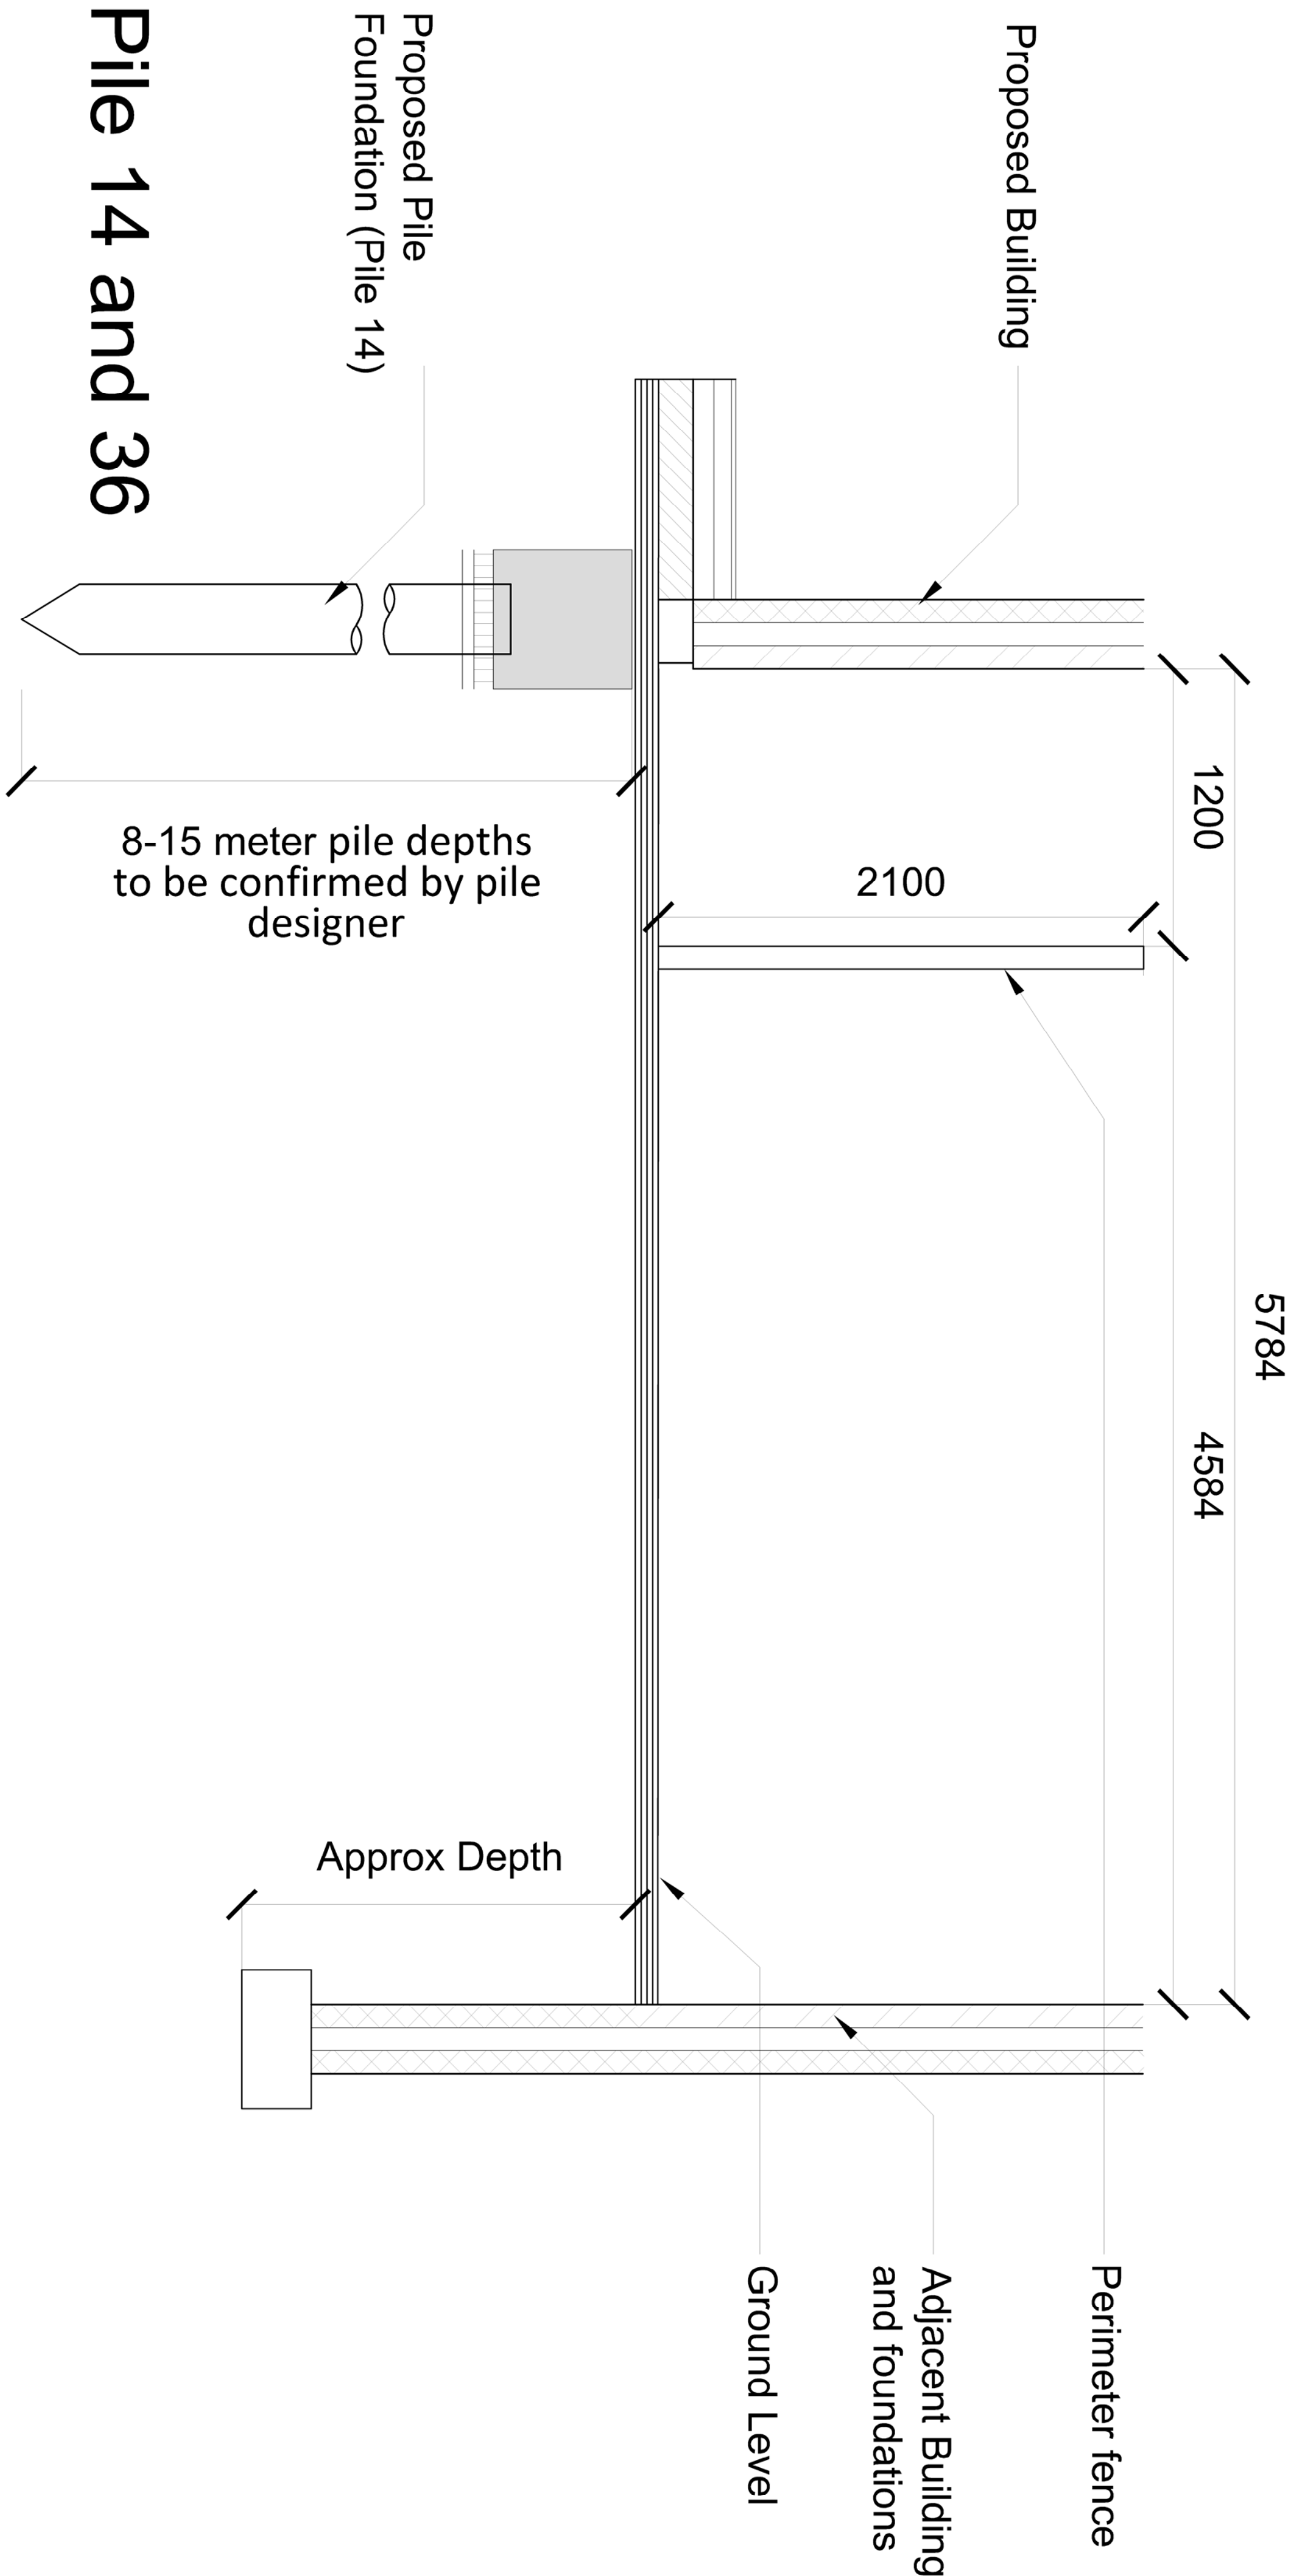

P1	Final Issue	19/02/11	AS	CM
Drawn by	Checked by	19/02/11	AS	CM
Project No.	Scale @ A1:	600682	1:20	SC

**Ingleton Wood**

Project and Construction Consultancy

Building office: Brierley

T: 01777 637810

www.ingetonwood.co.uk

Vision, form and function

Project

Chantry Community Centre

Chantry Way

Billerica, Essex

CM11 2BB

Client


Billerica Town Council

Title

Adjacent Pile Drawing

Drawing Number	CHNTRY - IW -XX -00 -DR -A -2800
Status	Purpose of Issue
D2	Tender
Revision	P1




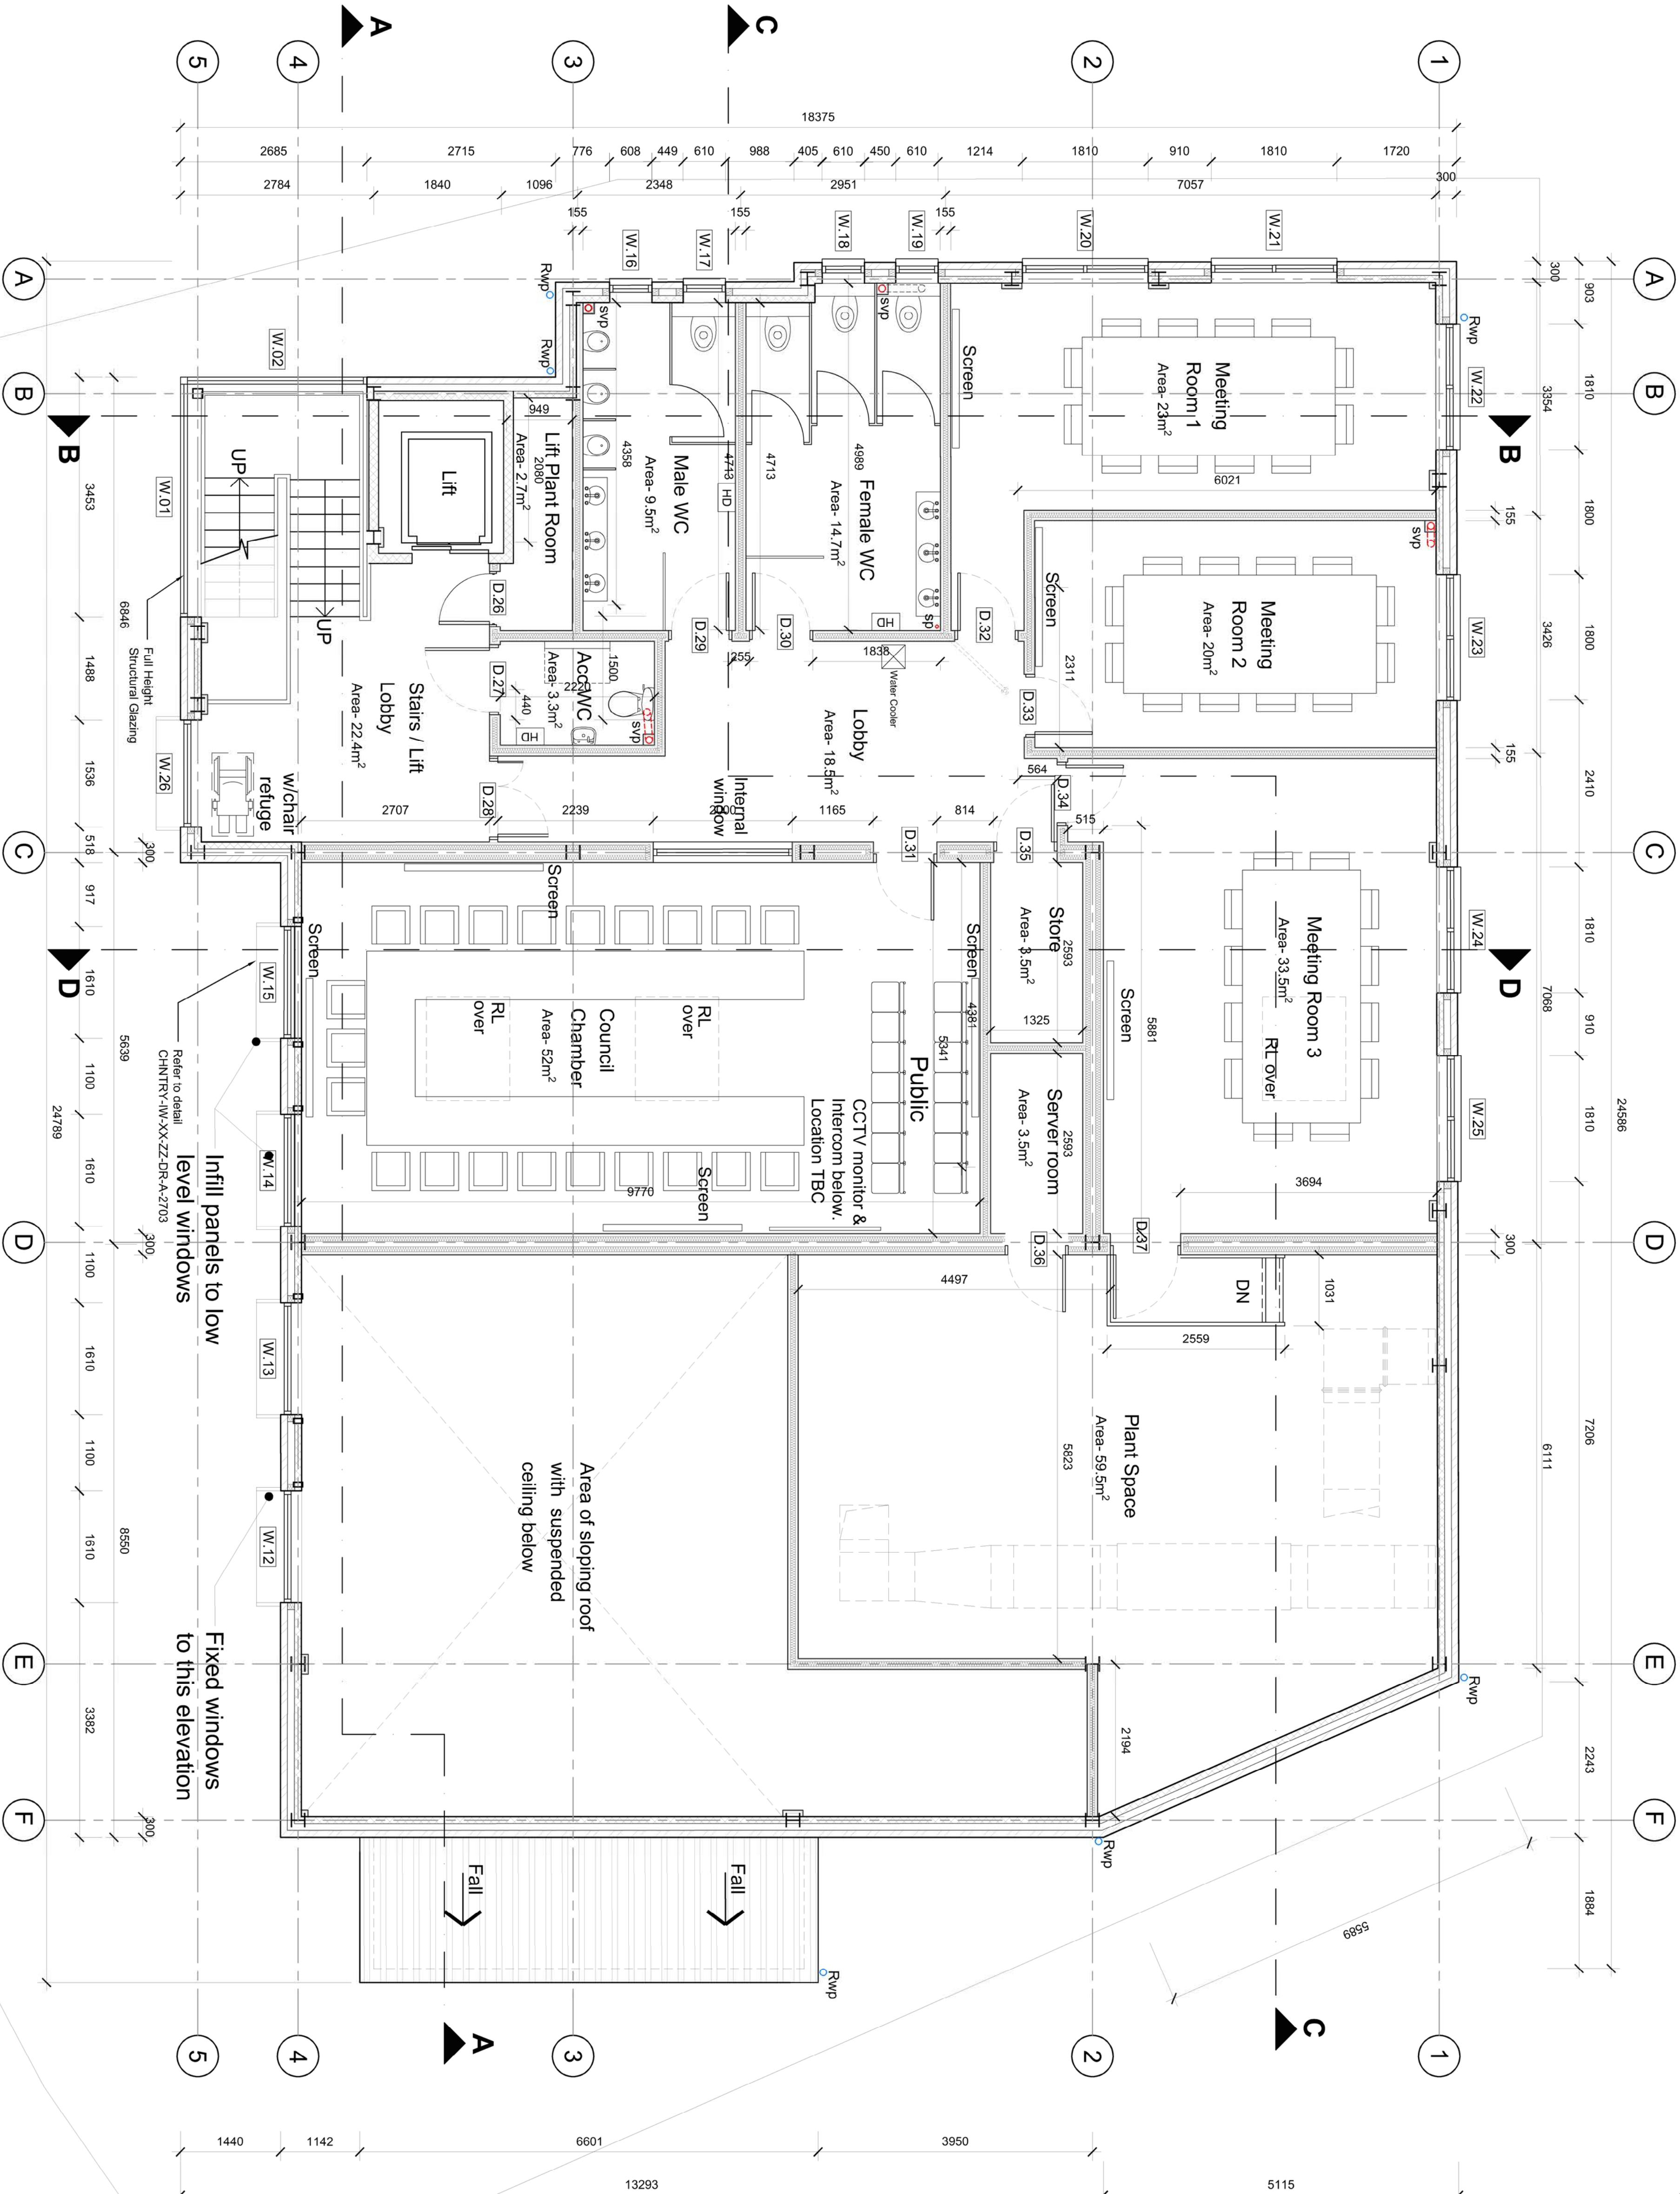

First Floor Plan

Project: Chantry Community Centre Chantry Way Billericay, Essex CM11 2BB		P1 Tender Issue		18/02/11 AS CM	
Client: Billericay Town Council		Project No. 600862		Scale @ A1: 1:50	
Drawing Number: CHNTRY- IW- XX- 01 - DR-A- 2511		Title: Proposed First Floor General Arrangement Plan		Date: 19/02/11 SC	
Status: D2		Purpose of Issue: Tender		Revision: P1	
Vision, form and function		Property and Construction Consultants Ingleton Wood www.ingletonwood.co.uk			



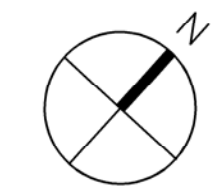

Ingleton Wood LLP shall have no liability to the Employer arising out of any unauthorised modification or amendment to, or any transmission, copy or use of the material, or any proprietary work contained therein, by any person other than the Employer or its authorised agents. All dimensions are to be checked and verified on-site by the Main Contractor prior to commencement, any discrepancies are to be reported to the Contract Administrator. This drawing is to be read in conjunction with all other relevant documents and specifications.

© Ingleton Wood LLP  
Do Not Scale


<div></div>	Polysafe Wood FX Acoustic PUR - Finish TBC
<div></div>	Polysafe Arena PUR - Finish Grey TBC
<div></div>	Kitchen 1 & 2 - Polysafe Ultima PUR - Aurora Grey - TBC
<div></div>	Polysafe Standard PUR - Twilight - TBC
<div></div>	Epoxy resin slip resistant floor paint - colour TBC
<div></div>	Gradus Streetwise Design- colour and design TBC



Project: Chantry Community Centre Chantry Way Billerica, Essex CM11 2BB Client: Billerica Town Council		Project: CHNTRY - IW - XX - 01 - DR - A - 2521 D2 Tender	
Proposed First Floor Finishes Plan		Revision: P1	
Drawing Number: CHNTRY - IW - XX - 01 - DR - A - 2521		Revision:	
Status: D2		Purpose of Issue: Tender	
Project No: 600682		Scale @ A1: 1:50	
Project No: 600682		Scale @ A1: 1:50	
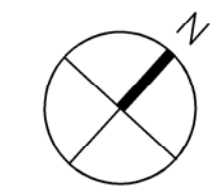

Ingleton Wood LLP shall have no liability to the Employer arising out of any unauthorised modification or amendment to, or any transmission, copy or use of the main design or any component work contained therein, by any person other than the Employer or its authorised agents. All dimensions are to be checked and verified on-site by the Main Contractor prior to commencement; any discrepancies are to be reported to the Contract Administrator. This drawing is to be read in conjunction with all other relevant documents and specifications. © Ingleton Wood LLP

KEY

- Denotes TechZone 1200mm x 600mm suspended ceiling grid
- Denotes Optima Hexagonal Canopies
- Denotes 600 x 600 Dune e/o suspended ceiling
- Denotes plasterboard ceiling
- Denotes ceiling height of 2700mm
- Denotes ceiling height of 3300mm
- Denotes ceiling height of 4600mm
- Plasterboard ceilings  
2 layer 12.5mm Gyproc plasterboard on both sides of 100mm thick mineral wool insulation quilt to give 1 hour fire resistance

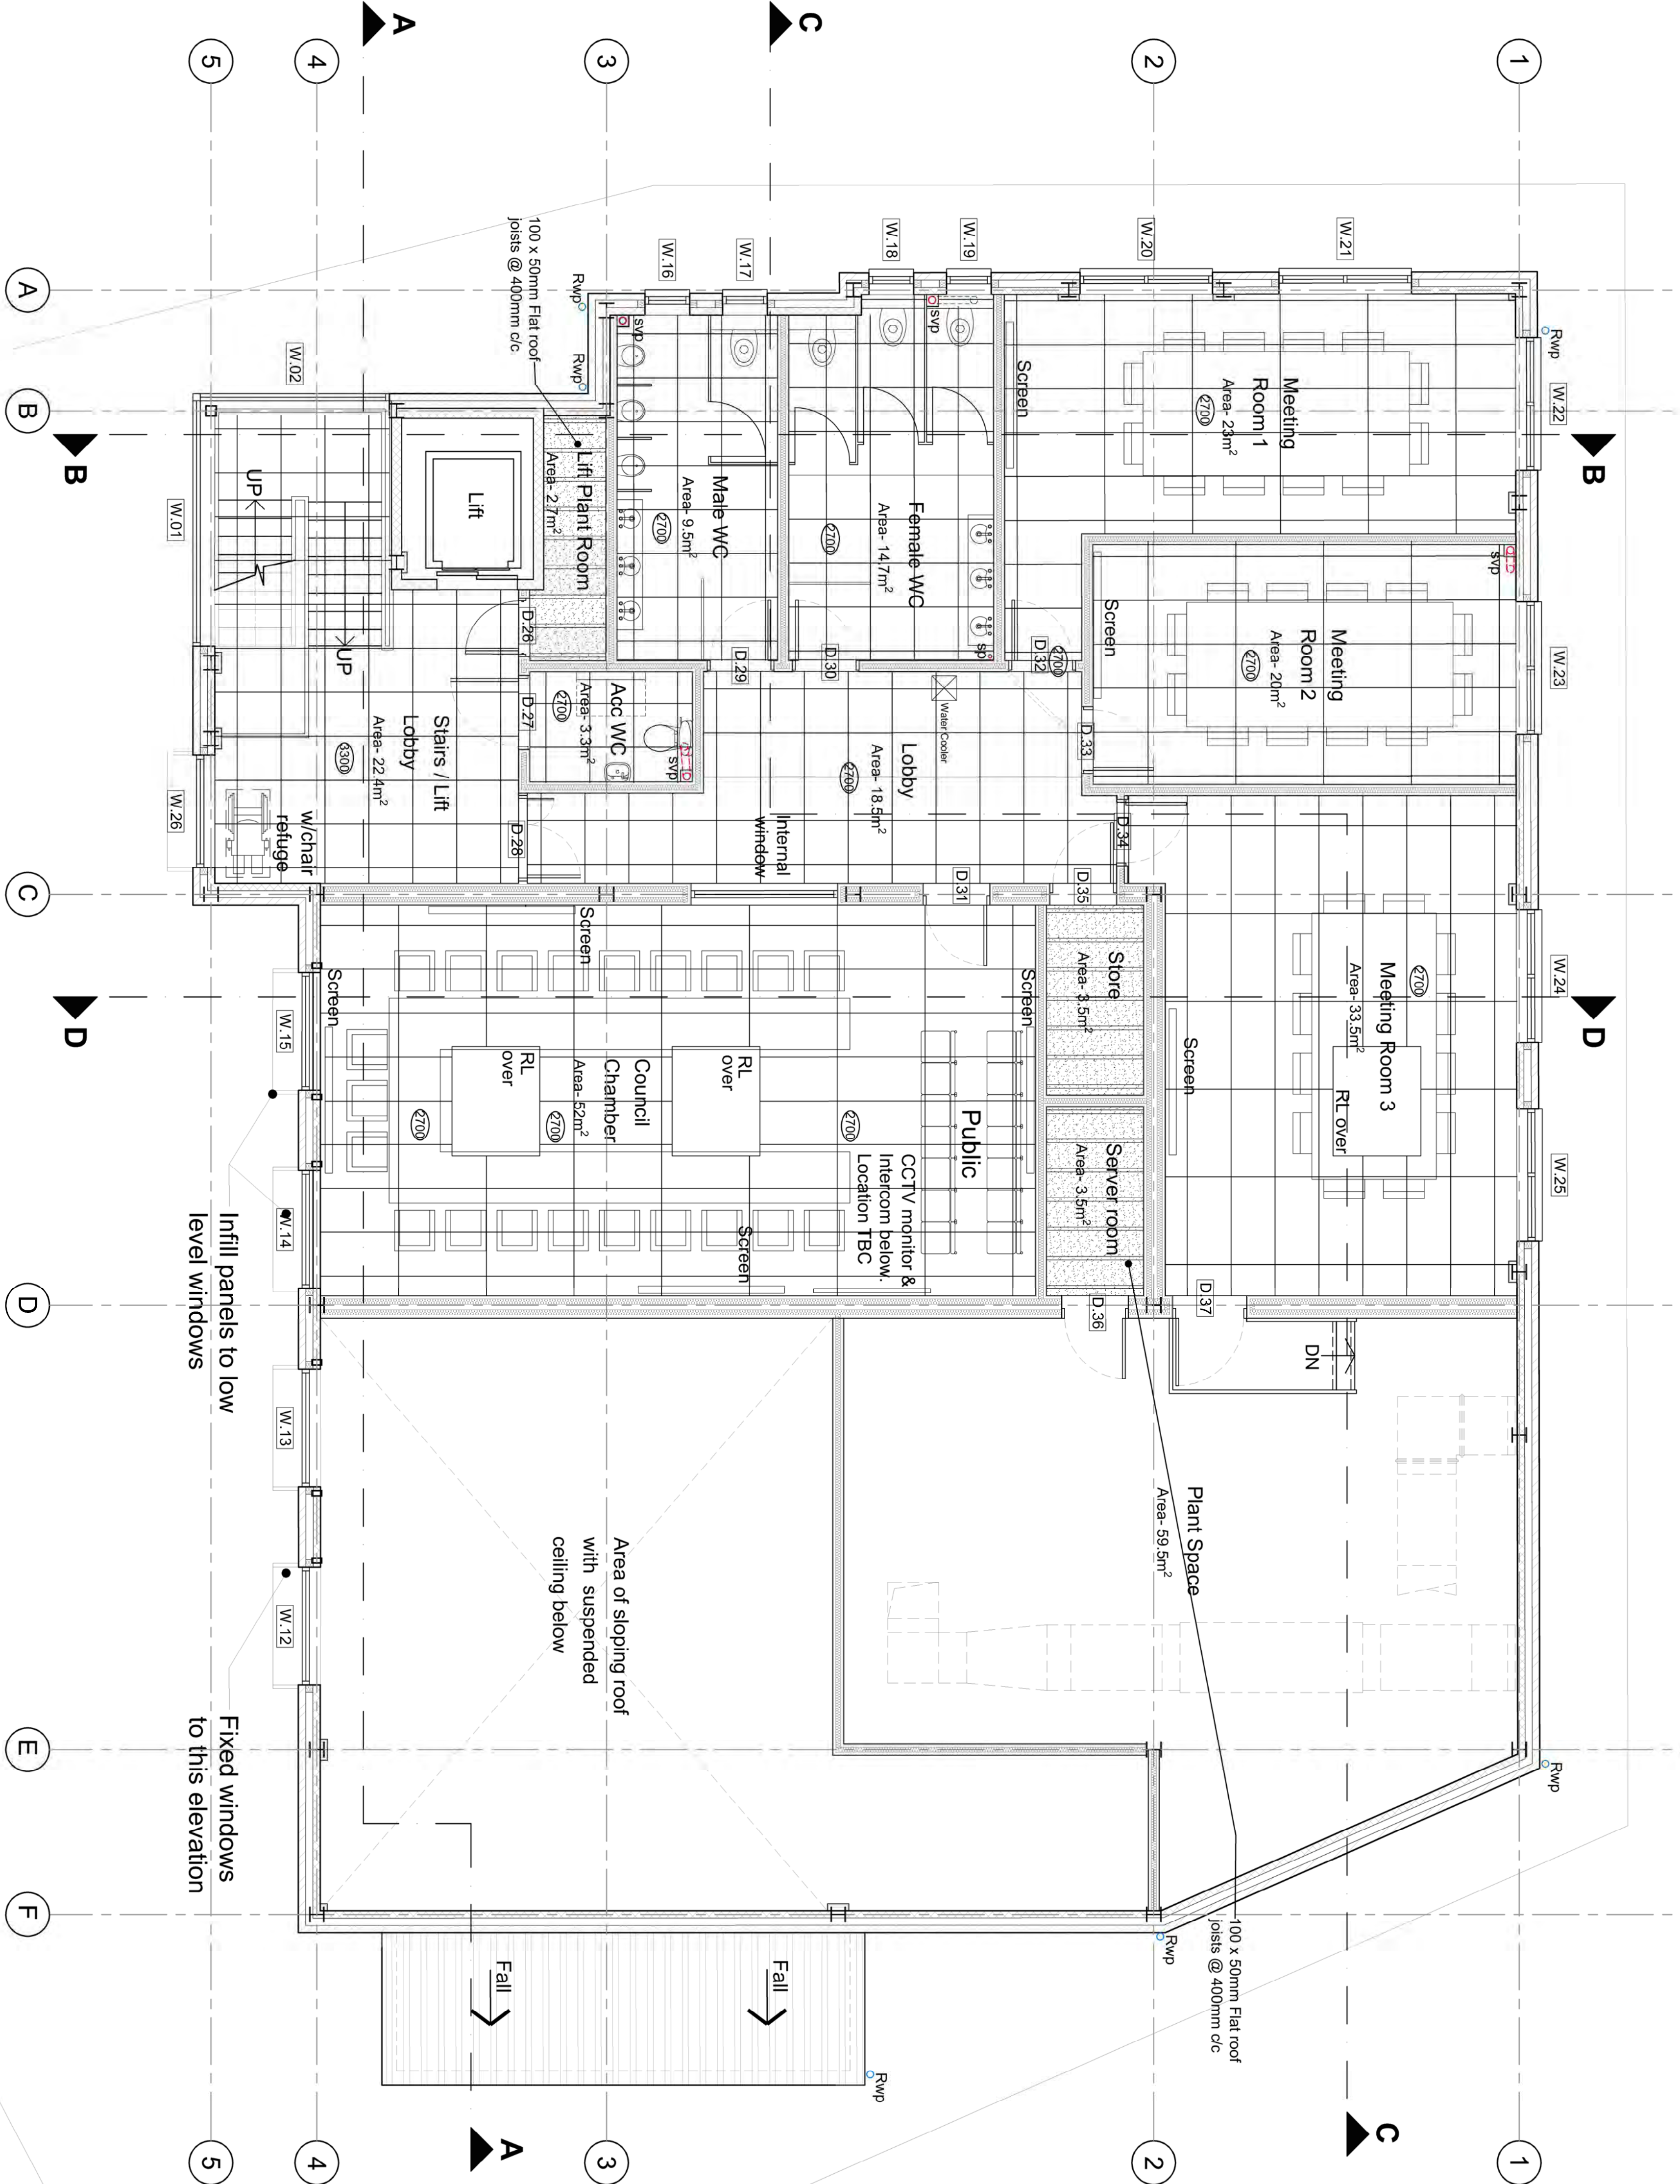

P1 Tender Issue	13/02/11 AS	CK
Project No	600862	Drawn By
Scale @ A1	1:50	Drawn By
Project No	600862	Drawn By

**Ingleton Wood**  
Previously and currently  
Building office: Billerica  
110127/AS/2011  
www.ingletonwood.co.uk

Vision, form and function

Project  
Chantry Community Centre  
Chantry Way  
Billerica, Essex  
CM11 2BB

Client  
Billerica Town Council

Title:  
Proposed First Floor Plan  
Reflected Ceiling Plan


Drawing Number:  
CHNTRY - IW - XX - 01 - DR - A - 2601

Status: Proposed for Issue  
Tender  
P1

0 0.5 1.0 1.5 2.5m

First Floor Plan



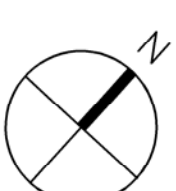

- Proposed 60 minute compartmentation line
- Proposed 30 minute compartmentation line
- HTM - 05-02 Fire Hazard Room
- Fire Door 30 minutes
- Fire Door 60 minutes

NOTES

- ALL PARTITIONING TO BE CONSTRUCTED AND SEALED TO THE STANDARDS NOTED ABOVE AND AS SHOWN UPON THE PLAN UP TO THE UNDERSIDE OF THE STRUCTURAL SLAB.
- REFER TO MECHANICAL AND ELECTRICAL ENGINEERING DRAWINGS FOR LOCATION OF EMERGENCY LIGHTING AND SMOKE DETECTION.
- ALL PENETRATIONS THROUGH ROOF OR FLOOR SLAB - 60 MINUTES PROTECTION.
- SUBJECT TO BUILDING CONTROL APPROVAL.

P1 Tender Issue	18/02/11 AS	CKM
Drawn by: J. Brown	Checked by: J. Brown	AKP
Project No: 600682	Scale @ A1: 1:50	Drawn by: SC

<b>Ingleton Wood</b>	Proposed and Construction Consultants
Building office: Bilecay	T: 01277 633850
www.ingletonwood.co.uk	

Vision, form and function

Project  
Chantry Community Centre  
Chantry Way  
Billerica, Essex  
CM11 2BB

Client  
Billerica Town Council

Title: Proposed First Floor Fire Strategy	Drawing Number: CHNTRY - IW - XX - 01 - DR - A - 2611
Status: Proposed or Issue	Revision: D2 P1
Tender	

First Floor Plan

