



PROPOSED FLOOR PLANS (1:50)

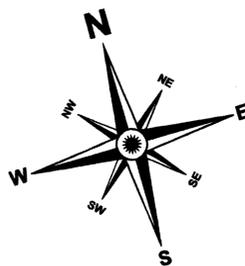

EXISTING FIRST-FLOOR KITCHEN IS TO BECOME THE NEW TOP LANDING FOR THE PROPOSED LIFT-SHAFT. AS WITH BOTTOM LANDING, PROVIDE A SPACE MIN. 1500x1500MM IN FRONT OF LIFT DOOR FOR TURNING OF WHEELCHAIRS.

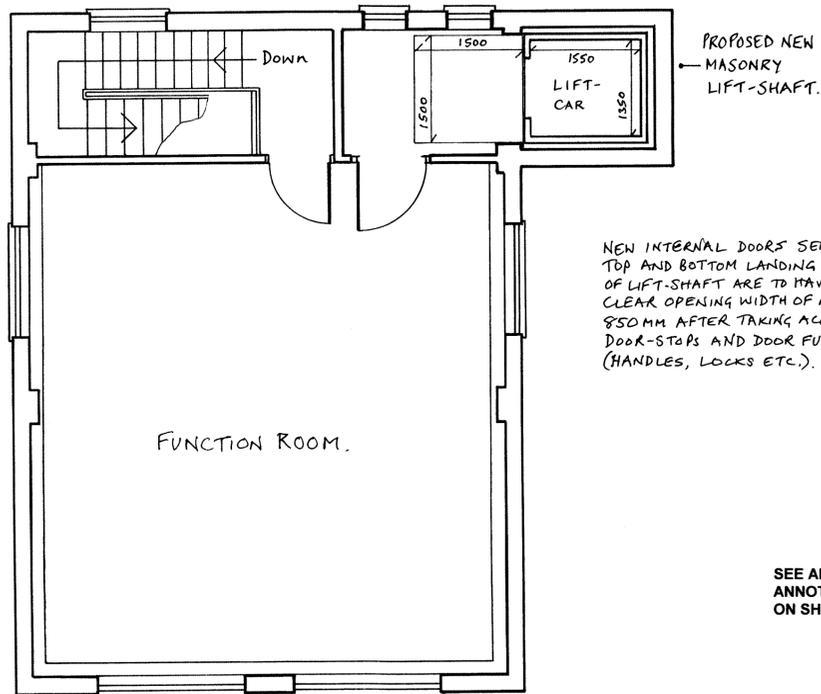

PROPOSED FIRST FLOOR

SEE ALSO THE 1:10-SCALE ANNOTATED CROSS-SECTION ON SHEET 4 OF THESE PLANS.

- = POLYCARBONATE ROOF-DOME OVER PASSAGE.
- = MANHOLE.

BUILDING REGULATIONS APPLICATION. Sheet 2 of 4.

SITE LOCATION:
Hockley Parish Hall (The Old Fire Station),
58, Southend Road,
Hockley,
Essex,
SS5 4QH.

PROPOSAL:
Demolish the existing demountable storage building to the rear of the site, and in its place construct a single-storey flat-roofed rear extension.


CLIENT:
Hockley Parish Council; address as above.

AGENT:
Barry Skinner,
16, Fountain Lane, Hockley, SS5 4SU.
Telephone: 01702 - 203750 and 07932 - 741948.
e-mail: barryskinner@btinternet.com

DRAWING NUMBER 17/0605: 2(4). JUNE 2017.

SHEET 2 OF 4: PROPOSED FLOOR PLANS.

PROPOSED GROUND FLOOR

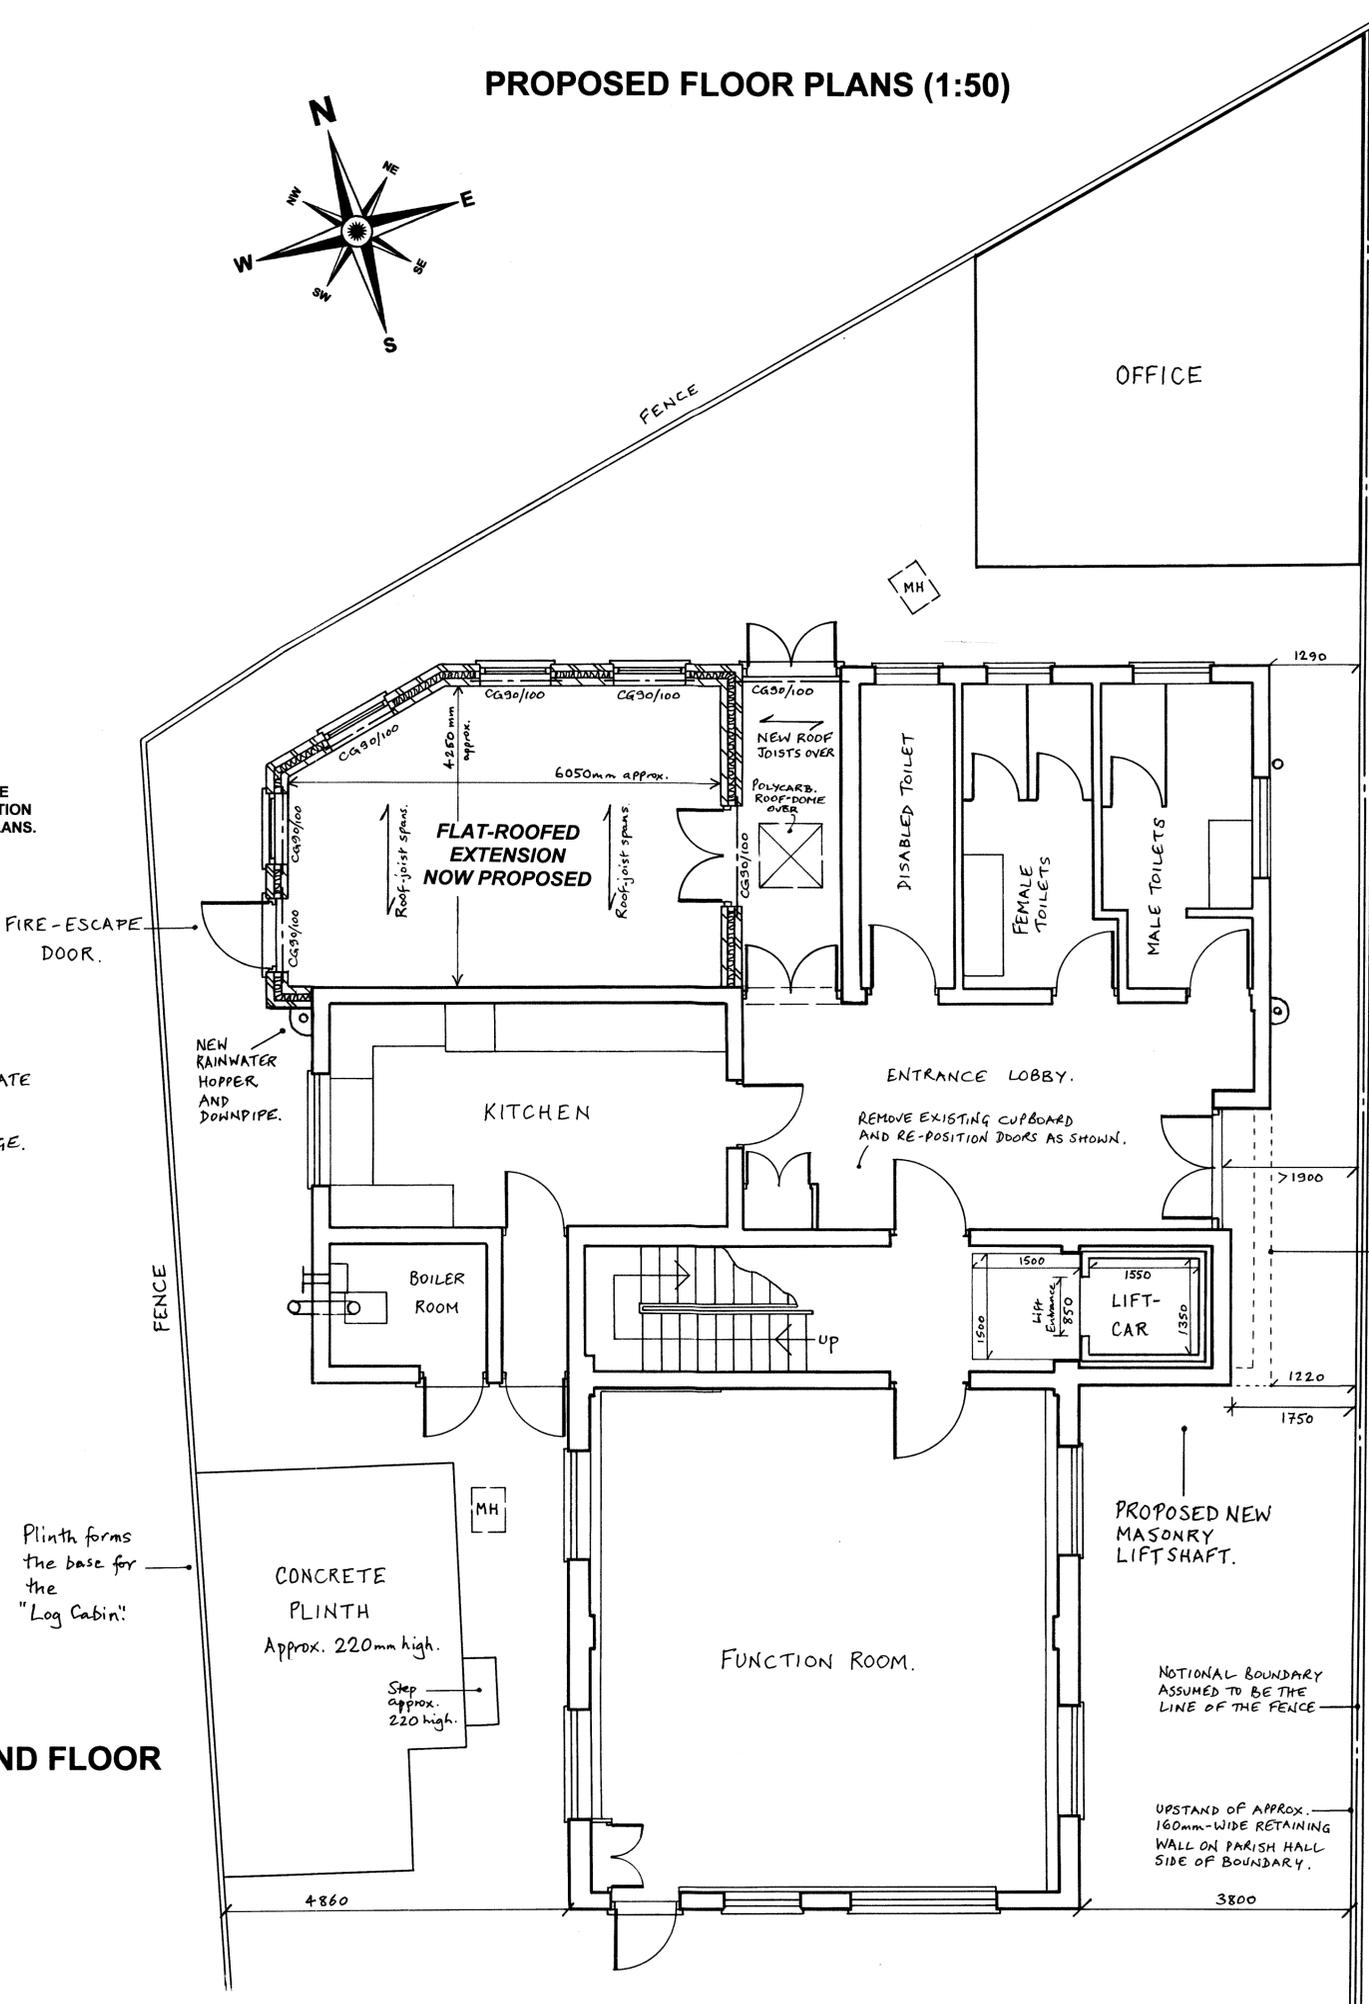

CATHOLIC CHURCH OF ST PIUS X.
OUTLINE SHOWN AS FACE OF MAIN FLANK WALL, IGNORING THE PROJECTING BUTTRESSES.

GRAVEL PATH ON CHURCH SIDE OF BOUNDARY IS APPROX. 300MM LOWER THAN PARISH HALL SIDE PATH.

DOTTED LINES SHOW THE WALL SECTION OF THE SINGLE-STOREY ENTRANCE LOBBY TO BE REMOVED, THUS WIDENING THE APPROACH TO THE NEW MAIN SIDE ENTRANCE.

NOTIONAL BOUNDARY ASSUMED TO BE THE LINE OF THE FENCE.
UPSTAND OF APPROX. 160mm-WIDE RETAINING WALL ON PARISH HALL SIDE OF BOUNDARY.